


BUTLER COUNTY, OHIO.
FAIRFIELD TOWNSHIP

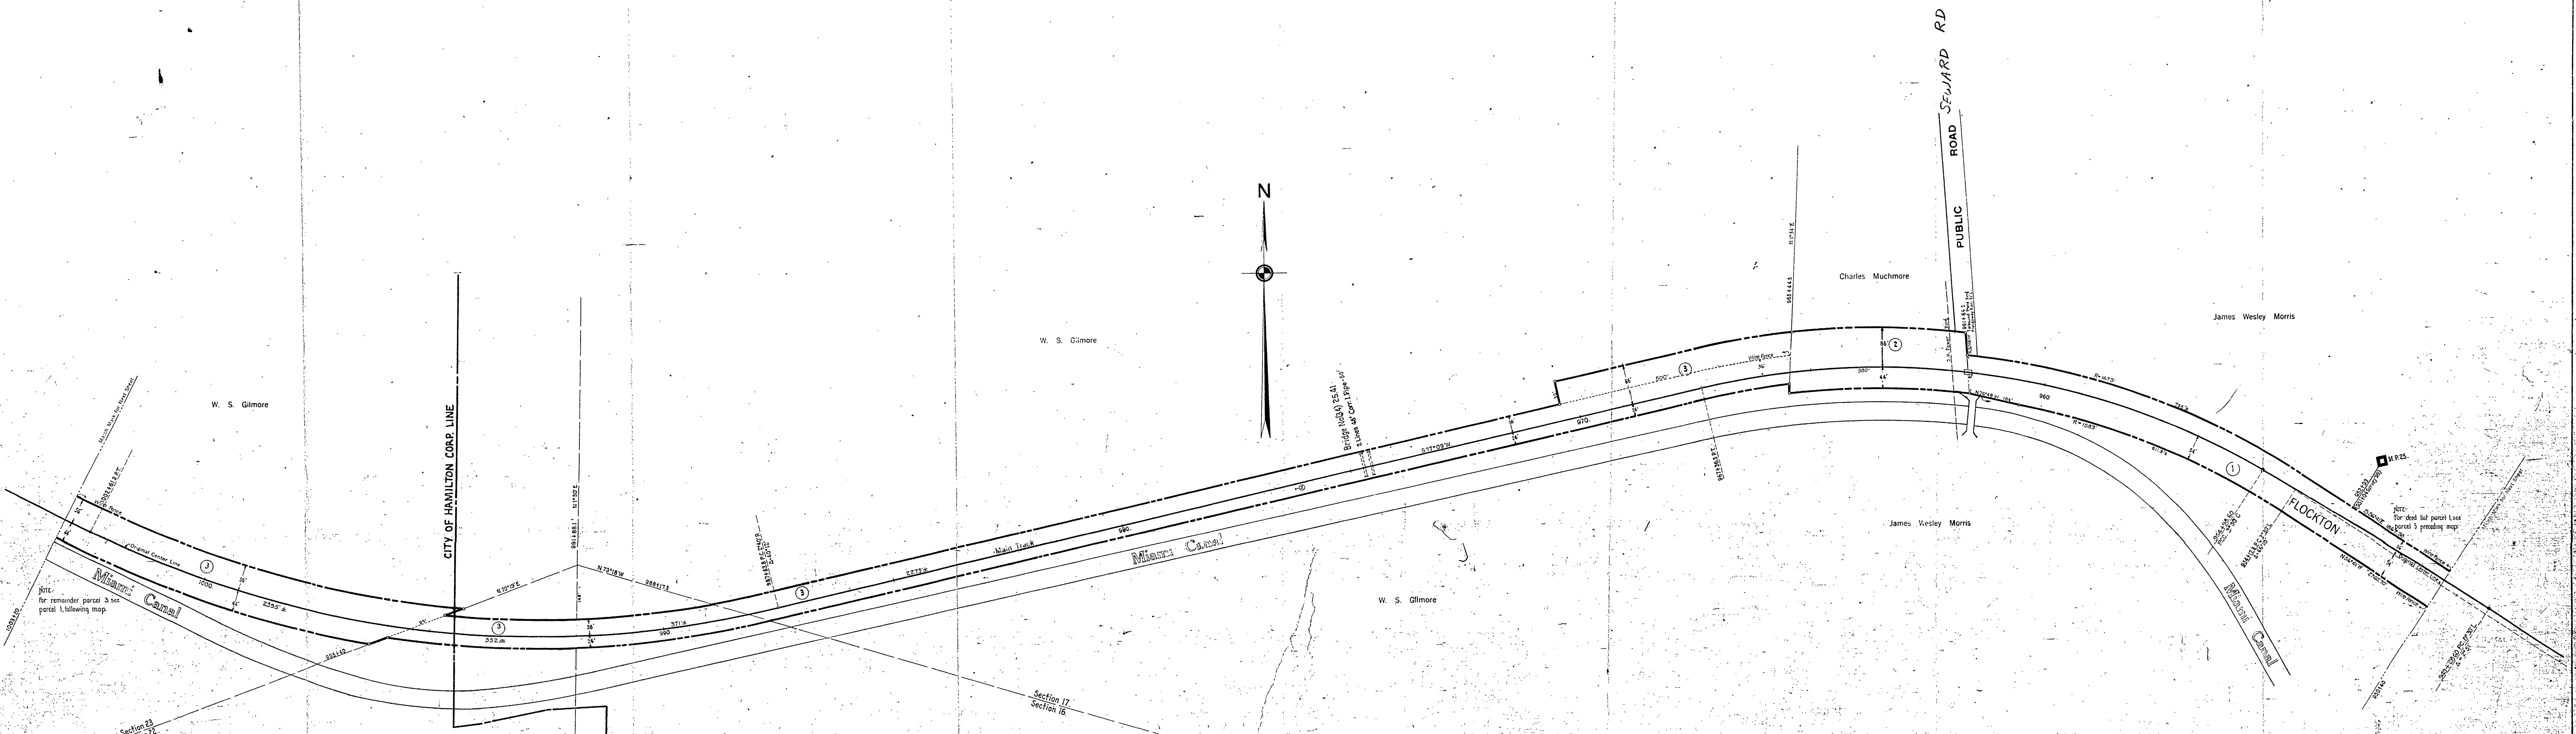

SCHEDULE OF SIDINGS AND CROSSOVERS					
Order Number	Location	Class	Length June 30, 1916	Total	Remarks
1	Fairfield Twp District	P	2706.4	2706.4	Shortened 100' in 1916
2	"	P	"	"	Retired 4-31-30
3	"	P	"	"	"
4	"	P	"	"	"
5	"	P	"	"	"

DATE	REVISION	DATE	REVISION	DATE	REVISION
1887	✓	1892	✓	1897	✓
1902	✓	1907	✓	1912	✓
1917	✓	1922	✓	1927	✓
1932	✓	1937	✓	1942	✓
1947	✓	1952	✓	1957	✓
1962	✓	1967	✓	1972	✓
1977	✓	1982	✓	1987	✓
1992	✓	1997	✓	2002	✓

Correct as of Dec. 31st, 1955-No Revision	Correct as of Dec. 31st, 1942-Map Revised	Correct as of Dec. 31st, 1929-No Revision
Correct as of Dec. 31st, 1954-No Revision	Correct as of Dec. 31st, 1941-No Revision	Correct as of Dec. 31st, 1928-Map Revised
Correct as of Dec. 31st, 1953-No Revision	Correct as of Dec. 31st, 1940-No Revision	Correct as of Dec. 31st, 1927-No Revision
Correct as of Dec. 31st, 1952-No Revision	Correct as of Dec. 31st, 1939-Map Revised	Correct as of June 30th, 1926-Map Revised
Correct as of Dec. 31st, 1951-No Revision	Correct as of Dec. 31st, 1938-Map Revised	Correct as of June 30th, 1925-Map Revised
Correct as of Dec. 31st, 1950-No Revision	Correct as of Dec. 31st, 1937-Map Revised	Correct as of June 30th, 1924-No Revision
Correct as of Dec. 31st, 1949-No Revision	Correct as of Dec. 31st, 1936-No Revision	Correct as of June 30th, 1923-No Revision
Correct as of Dec. 31st, 1948-No Revision	Correct as of Dec. 31st, 1935-No Revision	Correct as of June 30th, 1922-No Revision
Correct as of Dec. 31st, 1947-No Revision	Correct as of Dec. 31st, 1934-Map Revised	Correct as of June 30th, 1921-No Revision
Correct as of Dec. 31st, 1946-No Revision	Correct as of Dec. 31st, 1933-No Revision	Correct as of June 30th, 1920-No Revision
Correct as of Dec. 31st, 1945-No Revision	Correct as of Dec. 31st, 1932-No Revision	Correct as of June 30th, 1919-No Revision
Correct as of Dec. 31st, 1944-No Revision	Correct as of Dec. 31st, 1931-No Revision	Correct as of June 30th, 1918-No Revision
Correct as of Dec. 31st, 1943-No Revision	Correct as of Dec. 31st, 1930-Map Revised	Correct as of June 30th, 1917-No Revision

Sheet No. 2 V.10 Ohio Pittsburgh, Cincinnati, Chicago & St. Louis
Railway from survey station 950+40 to survey station 1003+20
Office of Valuation Engineer
Pittsburgh, Pa.
Chief Draftsman

PHILA. BALTO. & WASHINGTON R. R.
FORMERLY
RIGHT OF WAY AND TRACK MAP
PITTSBURGH, CINCINNATI, CHICAGO & ST. LOUIS RY.
RICHMOND DIVISION
STATION 950+40 TO STATION 1003+20
SCALE: 1 IN. = 100 FT. JUNE 30, 1916
OFFICE OF VALUATION ENGINEER
PITTSBURGH, PA.