


BUTLER COUNTY, OHIO
FAIRFIELD TOWNSHIP

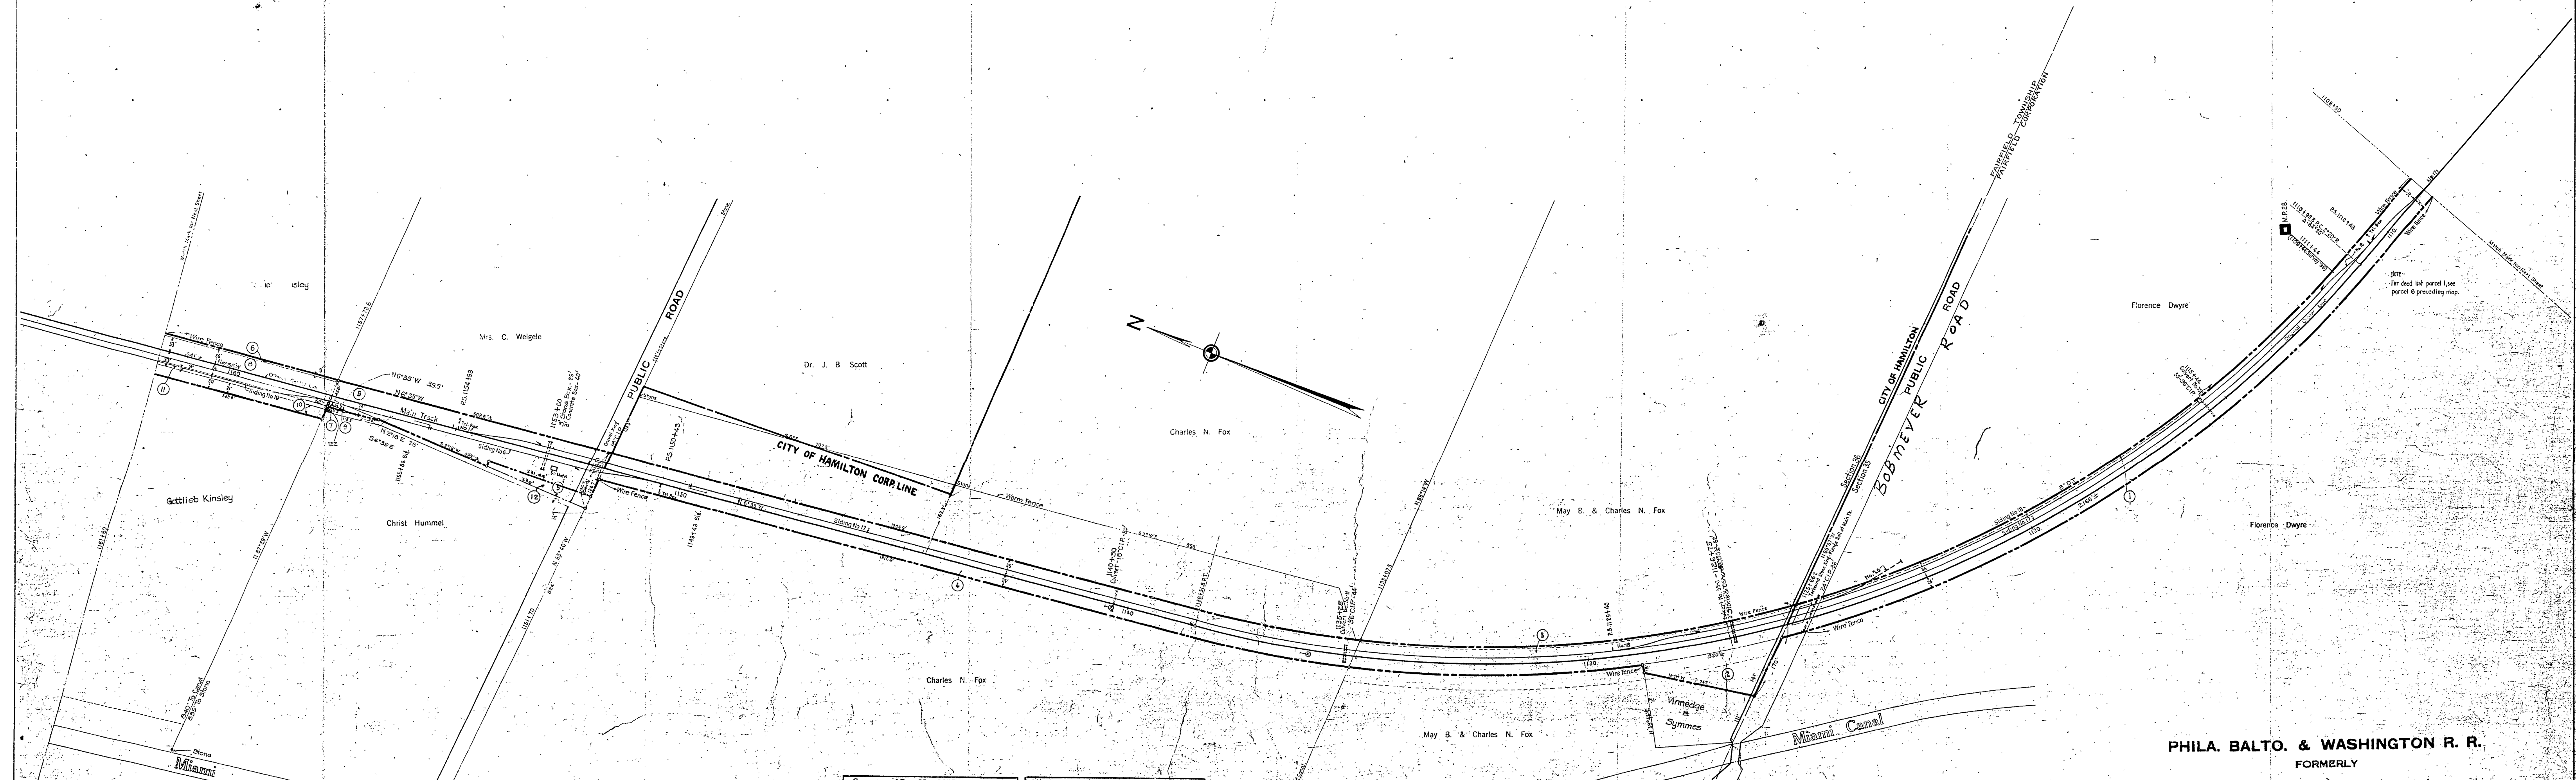

SCHEDULE OF SIDINGS AND CROSSOVERS				
Sidetrack Number	Location	Class	Length June 30, 1916	Remarks
6	Fairfield Twp District	P	1779	Private
17		P	4650	1278'
18		Y	1832	1895'
19		Y	556	556'
20		P	115	40' Added - 11-8-30

CORRECT AS OF DEC. 31		REVISED	
YES	NO	YES	NO
1907			
1908			
1909			
1910			
1911			
1912			
1913			
1914			
1915			
1916			

Correct as of Dec. 31st, 1955-Map Revised	Correct as of Dec. 31st, 1941-Map Revised
Correct as of Dec. 31st, 1954-Map Revised	Correct as of Dec. 31st, 1940-Map Revised
Correct as of Dec. 31st, 1953-Map Revised	Correct as of Dec. 31st, 1939-Map Revised
Correct as of Dec. 31st, 1952-Map Revised	Correct as of Dec. 31st, 1938-Map Revised
Correct as of Dec. 31st, 1951-Map Revised	Correct as of Dec. 31st, 1937-Map Revised
Correct as of Dec. 31st, 1950-Map Revised	Correct as of Dec. 31st, 1936-Map Revised
Correct as of Dec. 31st, 1949-Map Revised	Correct as of Dec. 31st, 1935-Map Revised
Correct as of Dec. 31st, 1948-Map Revised	Correct as of Dec. 31st, 1934-Map Revised
Correct as of Dec. 31st, 1947-Map Revised	Correct as of Dec. 31st, 1933-Map Revised
Correct as of Dec. 31st, 1946-Map Revised	Correct as of Dec. 31st, 1932-Map Revised
Correct as of Dec. 31st, 1945-Map Revised	Correct as of Dec. 31st, 1931-Map Revised
Correct as of Dec. 31st, 1944-Map Revised	Correct as of Dec. 31st, 1930-Map Revised
Correct as of Dec. 31st, 1943-Map Revised	


Correct as of Dec. 31st, 1929	No Revision
Correct as of Dec. 31st, 1928	No Revision
Correct as of Dec. 31st, 1927	No Revision
Correct as of Dec. 31st, 1926	No Revision
Correct as of Dec. 31st, 1925	No Revision
Correct as of Dec. 31st, 1924	No Revision
Correct as of Dec. 31st, 1923	No Revision
Correct as of Dec. 31st, 1922	No Revision
Correct as of Dec. 31st, 1921	No Revision
Correct as of Dec. 31st, 1920	No Revision
Correct as of Dec. 31st, 1919	No Revision
Correct as of Dec. 31st, 1918	No Revision
Correct as of Dec. 31st, 1917	No Revision
Correct as of Dec. 31st, 1916	No Revision
Correct as of Dec. 31st, 1915	No Revision
Correct as of Dec. 31st, 1914	No Revision
Correct as of Dec. 31st, 1913	No Revision
Correct as of Dec. 31st, 1912	No Revision
Correct as of Dec. 31st, 1911	No Revision
Correct as of Dec. 31st, 1910	No Revision
Correct as of Dec. 31st, 1909	No Revision
Correct as of Dec. 31st, 1908	No Revision
Correct as of Dec. 31st, 1907	No Revision
Correct as of Dec. 31st, 1906	No Revision
Correct as of Dec. 31st, 1905	No Revision
Correct as of Dec. 31st, 1904	No Revision
Correct as of Dec. 31st, 1903	No Revision
Correct as of Dec. 31st, 1902	No Revision
Correct as of Dec. 31st, 1901	No Revision
Correct as of Dec. 31st, 1900	No Revision


Sheet No. 22 of 23 Ohio-Pittsburgh, Cincinnati, Chicago & St. Louis
Railway from survey station 1108+80 to survey station 1161+60
Chief Draftsman

PHILA. BALTO. & WASHINGTON R. R.
FORMERLY
RIGHT OF WAY AND TRACK MAP
PITTSBURGH, CINCINNATI, CHICAGO & ST. LOUIS RY.
RICHMOND DIVISION
STATION 1108+80 TO STATION 1161+60
SCALE: 1 IN. = 100 FT. JUNE 30, 1916
OFFICE OF VALUATION ENGINEER
PITTSBURGH, PA.