


BUTLER COUNTY, OHIO
ST. CLAIR TOWNSHIP
T 2 N. R. 3 E.

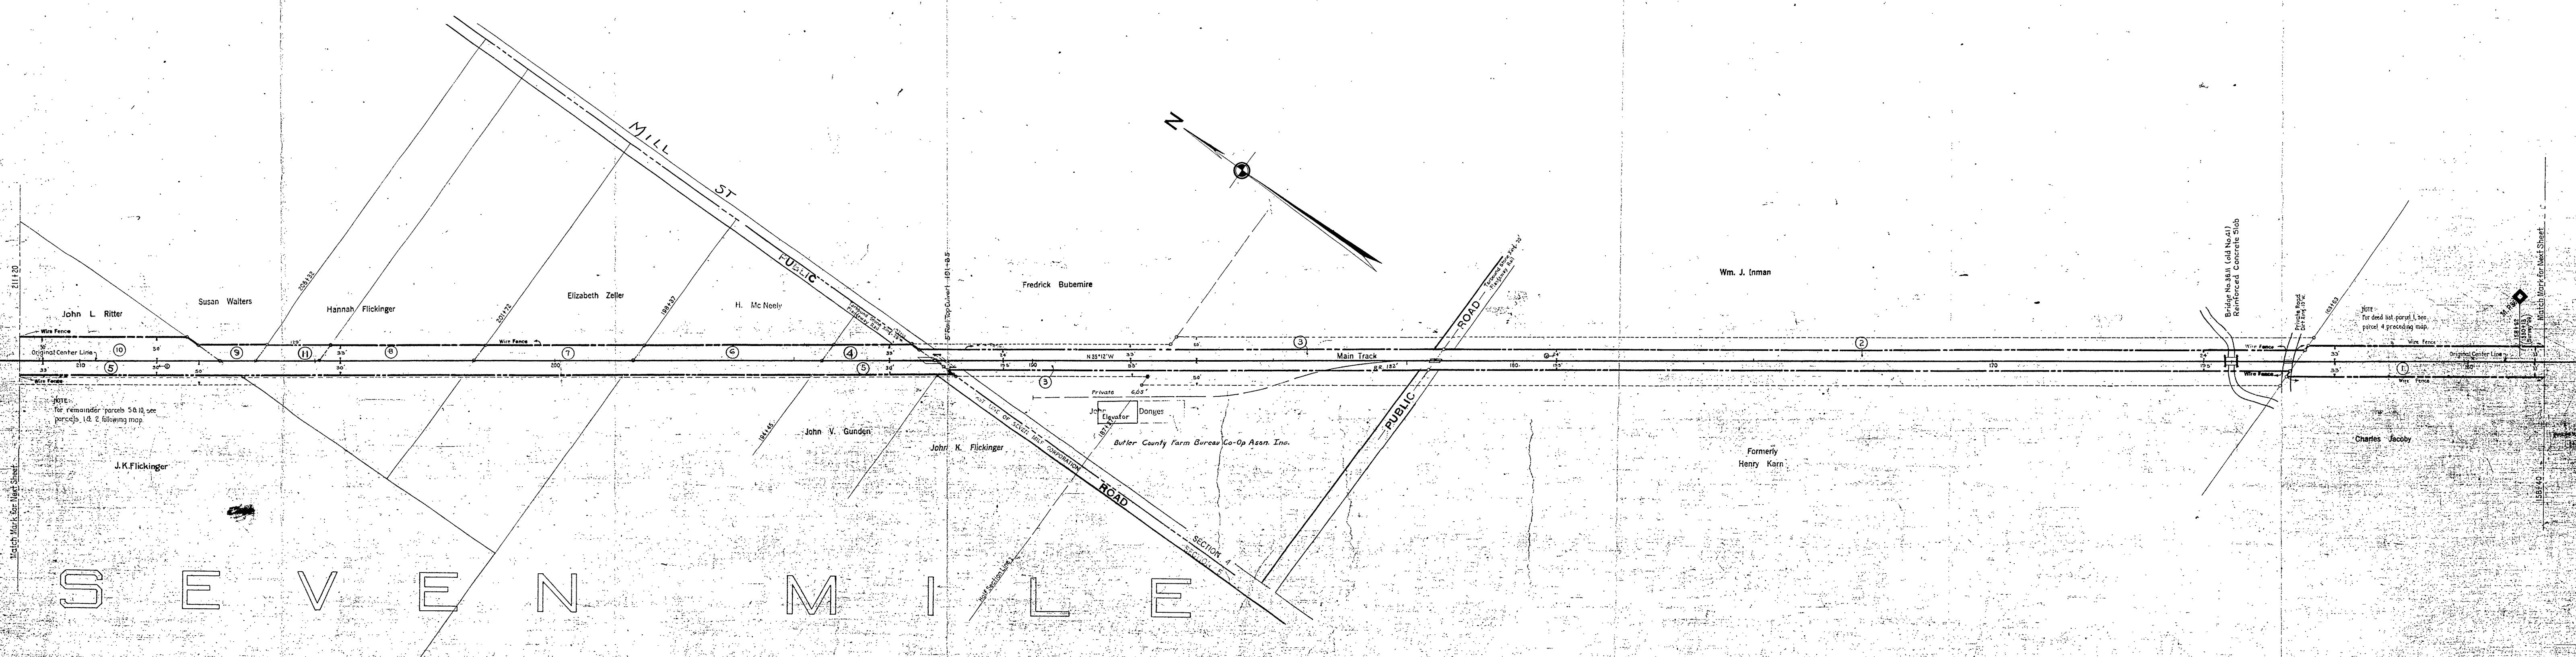

CONV.	REVISED	AS OF	DATE	NO.	REVISION
		DEC. 31, 1955	NO		Correct as of Dec. 31st, 1955 - No Revision
		DEC. 31, 1954	NO		Correct as of Dec. 31st, 1954 - No Revision
		DEC. 31, 1953	NO		Correct as of Dec. 31st, 1953 - No Revision
		DEC. 31, 1952	NO		Correct as of Dec. 31st, 1952 - No Revision
		DEC. 31, 1951	NO		Correct as of Dec. 31st, 1951 - No Revision
		DEC. 31, 1950	NO		Correct as of Dec. 31st, 1950 - No Revision
		DEC. 31, 1949	NO		Correct as of Dec. 31st, 1949 - No Revision
		DEC. 31, 1948	NO		Correct as of Dec. 31st, 1948 - No Revision
		DEC. 31, 1947	NO		Correct as of Dec. 31st, 1947 - No Revision
		DEC. 31, 1946	NO		Correct as of Dec. 31st, 1946 - No Revision
		DEC. 31, 1945	NO		Correct as of Dec. 31st, 1945 - No Revision
		DEC. 31, 1944	NO		Correct as of Dec. 31st, 1944 - No Revision
		DEC. 31, 1943	NO		Correct as of Dec. 31st, 1943 - No Revision
		DEC. 31, 1942	NO		Correct as of Dec. 31st, 1942 - No Revision
		DEC. 31, 1941	NO		Correct as of Dec. 31st, 1941 - No Revision
		DEC. 31, 1940	NO		Correct as of Dec. 31st, 1940 - No Revision
		DEC. 31, 1939	NO		Correct as of Dec. 31st, 1939 - No Revision
		DEC. 31, 1938	NO		Correct as of Dec. 31st, 1938 - No Revision
		DEC. 31, 1937	NO		Correct as of Dec. 31st, 1937 - No Revision
		DEC. 31, 1936	NO		Correct as of Dec. 31st, 1936 - No Revision
		DEC. 31, 1935	NO		Correct as of Dec. 31st, 1935 - No Revision
		DEC. 31, 1934	NO		Correct as of Dec. 31st, 1934 - No Revision
		DEC. 31, 1933	NO		Correct as of Dec. 31st, 1933 - No Revision
		DEC. 31, 1932	NO		Correct as of Dec. 31st, 1932 - No Revision
		DEC. 31, 1931	NO		Correct as of Dec. 31st, 1931 - No Revision
		DEC. 31, 1930	NO		Correct as of Dec. 31st, 1930 - No Revision
		DEC. 31, 1929	NO		Correct as of Dec. 31st, 1929 - No Revision
		DEC. 31, 1928	NO		Correct as of Dec. 31st, 1928 - No Revision
		DEC. 31, 1927	NO		Correct as of Dec. 31st, 1927 - No Revision
		DEC. 31, 1926	NO		Correct as of Dec. 31st, 1926 - No Revision
		DEC. 31, 1925	NO		Correct as of Dec. 31st, 1925 - No Revision
		DEC. 31, 1924	NO		Correct as of Dec. 31st, 1924 - No Revision
		DEC. 31, 1923	NO		Correct as of Dec. 31st, 1923 - No Revision
		DEC. 31, 1922	NO		Correct as of Dec. 31st, 1922 - No Revision
		DEC. 31, 1921	NO		Correct as of Dec. 31st, 1921 - No Revision
		DEC. 31, 1920	NO		Correct as of Dec. 31st, 1920 - No Revision
		DEC. 31, 1919	NO		Correct as of Dec. 31st, 1919 - No Revision
		DEC. 31, 1918	NO		Correct as of Dec. 31st, 1918 - No Revision
		DEC. 31, 1917	NO		Correct as of Dec. 31st, 1917 - No Revision

PHILA. BALTO. & WASHINGTON R. R.
FORMERLY
RIGHT OF WAY AND TRACK MAP
PITTSBURGH, CINCINNATI, CHICAGO & ST. LOUIS RY.
RICHMOND DIVISION
STATION 158+40 TO STATION 211+20
SCALE: 1 IN. = 100 FT. JUNE 30, 1916
OFFICE OF VALUATION ENGINEER
PITTSBURGH, PA.

