
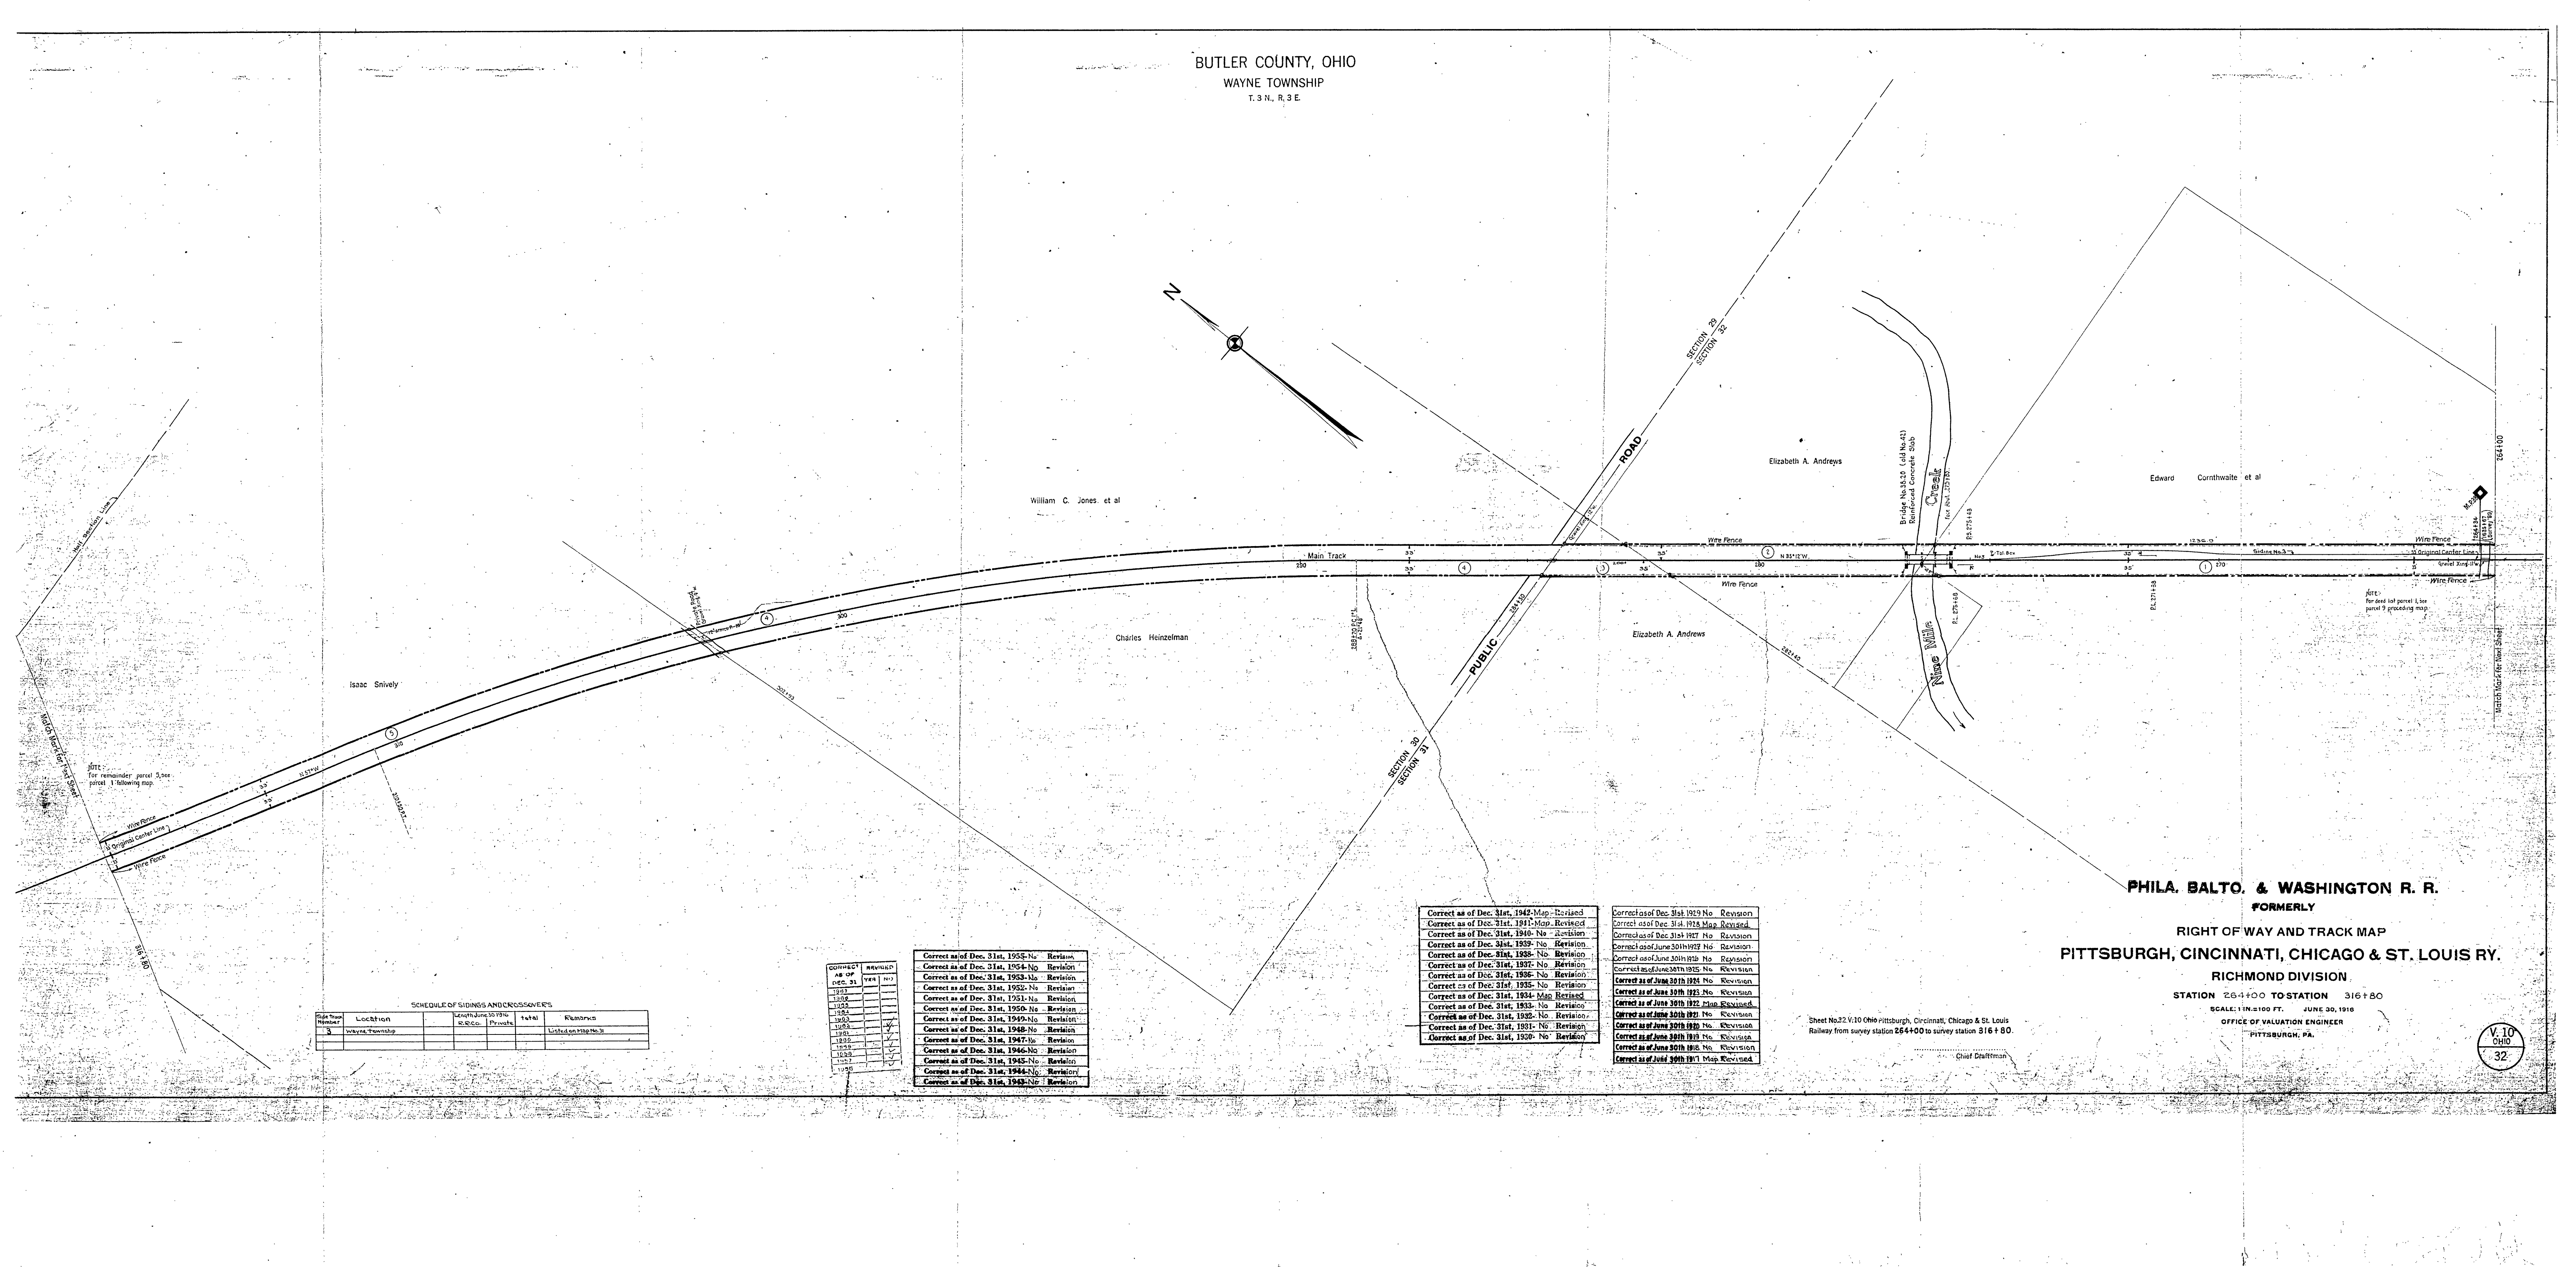


BUTLER COUNTY, OHIO
WAYNE TOWNSHIP
T. 3 N., R. 3 E.

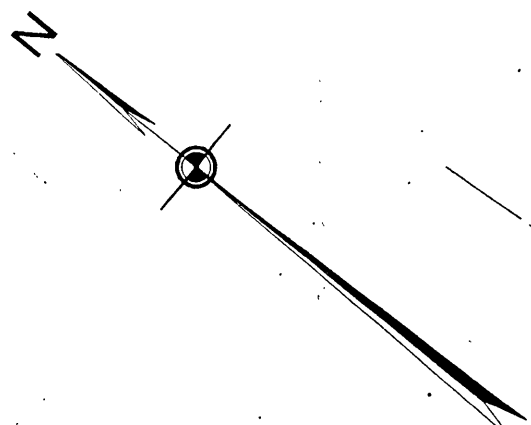

SCHEDULE OF SIDINGS AND CROSSOVERS				
Side Track Number	Location	Length June 30, 1916 in feet	Private	Remarks
3	Wayne Township			Listed on Map No. 31

CORRECT AS OF DEC. 31	REVISION
1921	
1922	
1923	
1924	
1925	
1926	
1927	
1928	
1929	
1930	
1931	
1932	
1933	
1934	
1935	
1936	
1937	
1938	
1939	
1940	

Correct as of Dec. 31st, 1955- No Revision	
Correct as of Dec. 31st, 1954- No Revision	
Correct as of Dec. 31st, 1953- No Revision	
Correct as of Dec. 31st, 1952- No Revision	
Correct as of Dec. 31st, 1951- No Revision	
Correct as of Dec. 31st, 1950- No Revision	
Correct as of Dec. 31st, 1949- No Revision	
Correct as of Dec. 31st, 1948- No Revision	
Correct as of Dec. 31st, 1947- No Revision	
Correct as of Dec. 31st, 1946- No Revision	
Correct as of Dec. 31st, 1945- No Revision	
Correct as of Dec. 31st, 1944- No Revision	
Correct as of Dec. 31st, 1943- No Revision	

Correct as of Dec. 31st, 1942- Map Revised	
Correct as of Dec. 31st, 1941- Map Revised	
Correct as of Dec. 31st, 1940- No Revision	
Correct as of Dec. 31st, 1939- No Revision	
Correct as of Dec. 31st, 1938- No Revision	
Correct as of Dec. 31st, 1937- No Revision	
Correct as of Dec. 31st, 1936- No Revision	
Correct as of Dec. 31st, 1935- No Revision	
Correct as of Dec. 31st, 1934- Map Revised	
Correct as of Dec. 31st, 1933- No Revision	
Correct as of Dec. 31st, 1932- No Revision	
Correct as of Dec. 31st, 1931- No Revision	
Correct as of Dec. 31st, 1930- No Revision	

Correct as of Dec. 31st, 1929- No Revision	
Correct as of Dec. 31st, 1928- Map Revised	
Correct as of Dec. 31st, 1927- No Revision	
Correct as of June 30th, 1927- No Revision	
Correct as of June 30th, 1926- No Revision	
Correct as of June 30th, 1925- No Revision	
Correct as of June 30th, 1924- No Revision	
Correct as of June 30th, 1923- Map Revised	
Correct as of June 30th, 1922- No Revision	
Correct as of June 30th, 1921- No Revision	
Correct as of June 30th, 1920- No Revision	
Correct as of June 30th, 1919- No Revision	
Correct as of June 30th, 1918- No Revision	
Correct as of June 30th, 1917- Map Revised	

Sheet No. 32 V. 10 Ohio Pittsburgh, Cincinnati, Chicago & St. Louis
Railway from survey station 264+00 to survey station 316+80.

Chief Draftsman

PHILA. BALTO. & WASHINGTON R. R.
FORMERLY

RIGHT OF WAY AND TRACK MAP
PITTSBURGH, CINCINNATI, CHICAGO & ST. LOUIS RY.
RICHMOND DIVISION

STATION 264+00 TO STATION 316+80
SCALE: 1"=100 FT. JUNE 30, 1916
OFFICE OF VALUATION ENGINEER
PITTSBURGH, PA.