
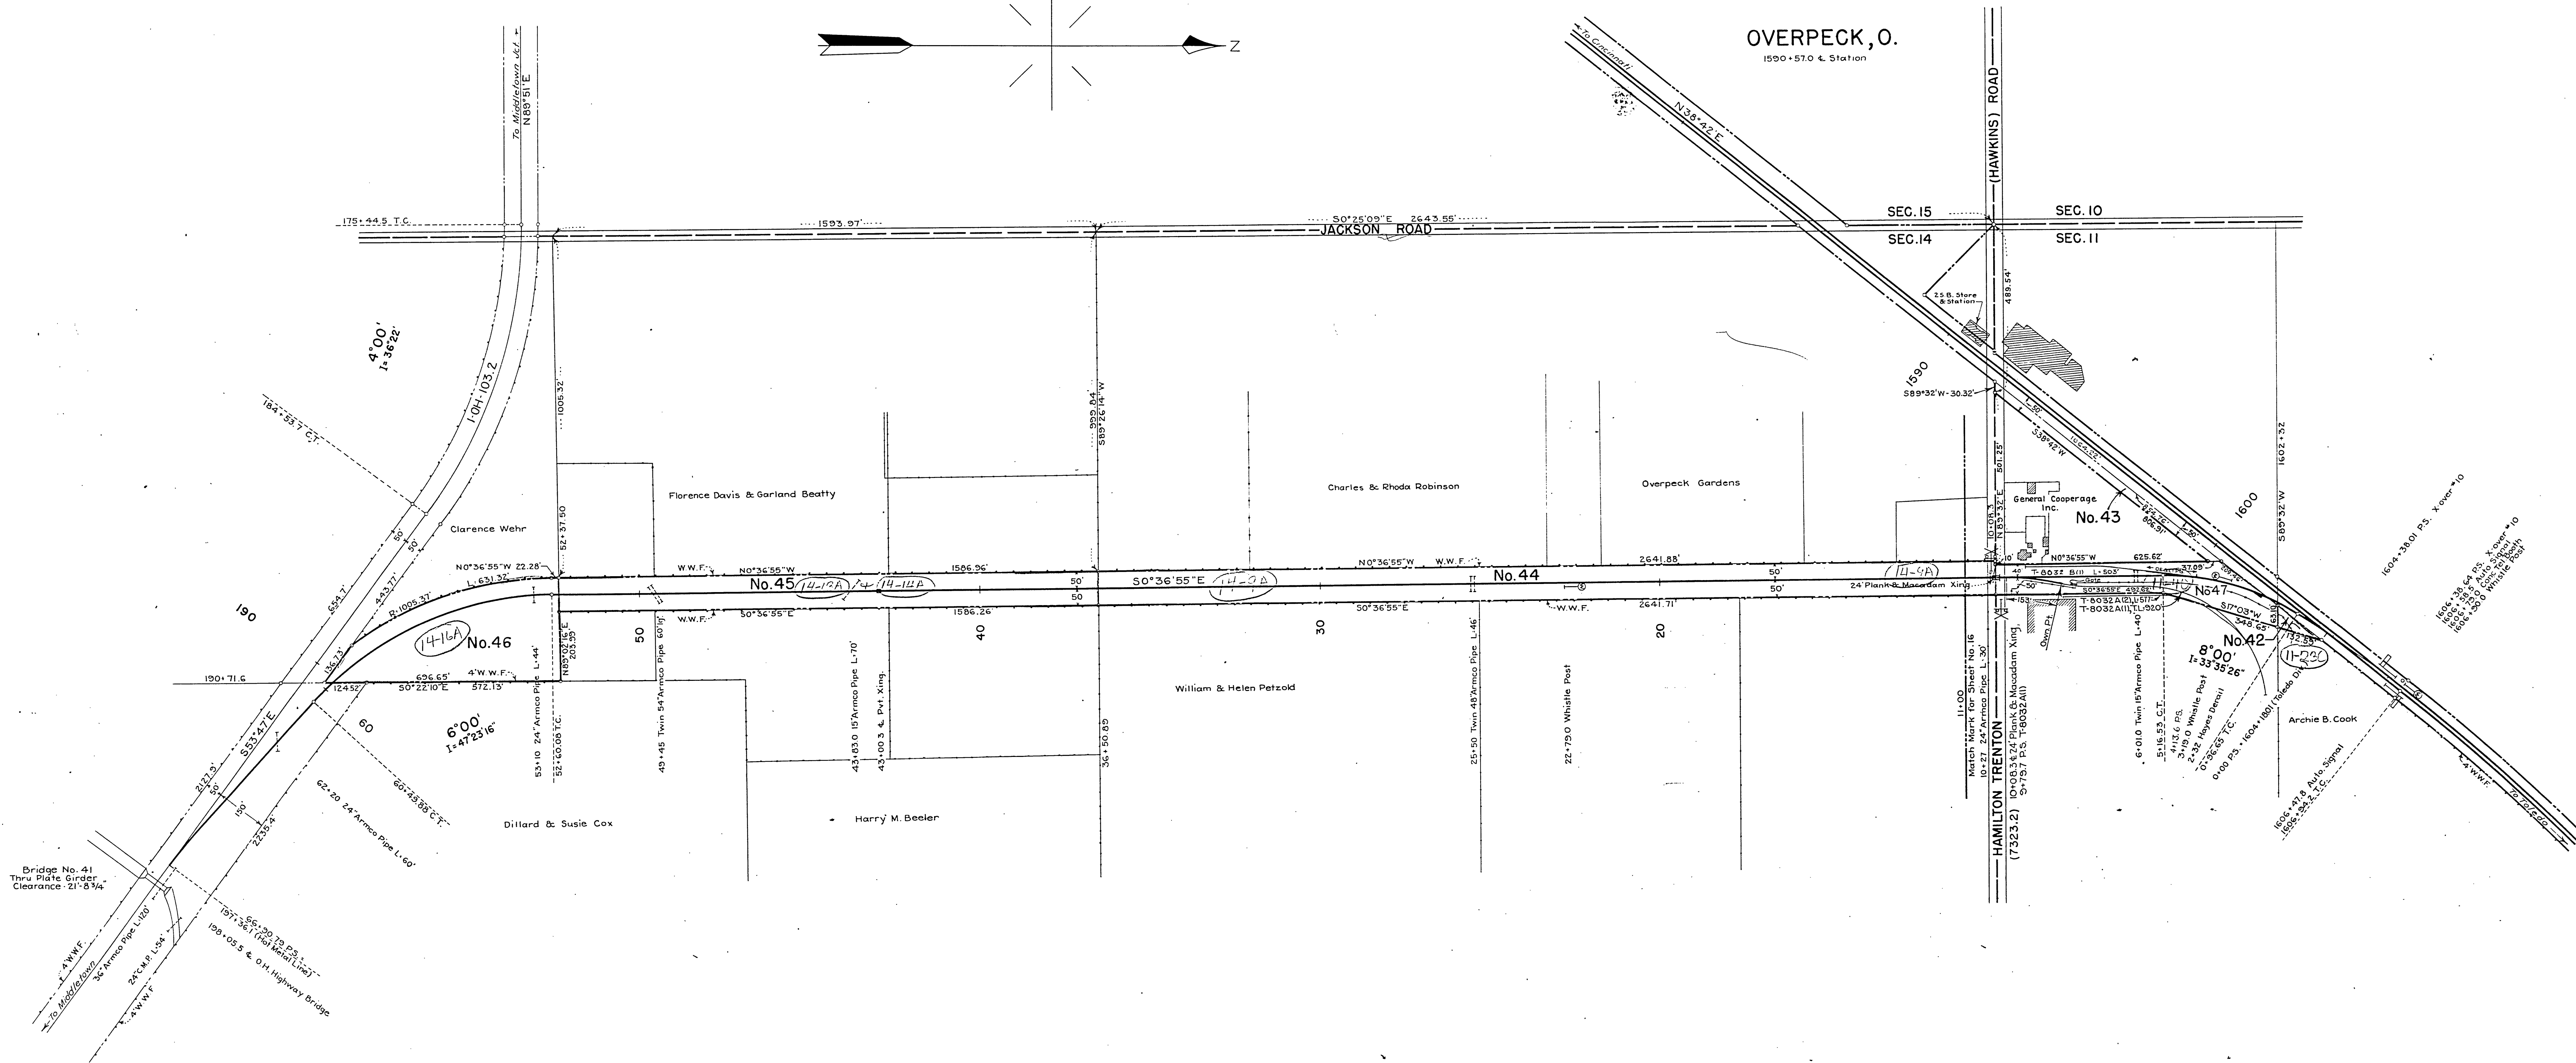


REMARKS

BUTLER COUNTY, OHIO
ST. CLAIR TOWNSHIP
T.2.N - R.3.E.

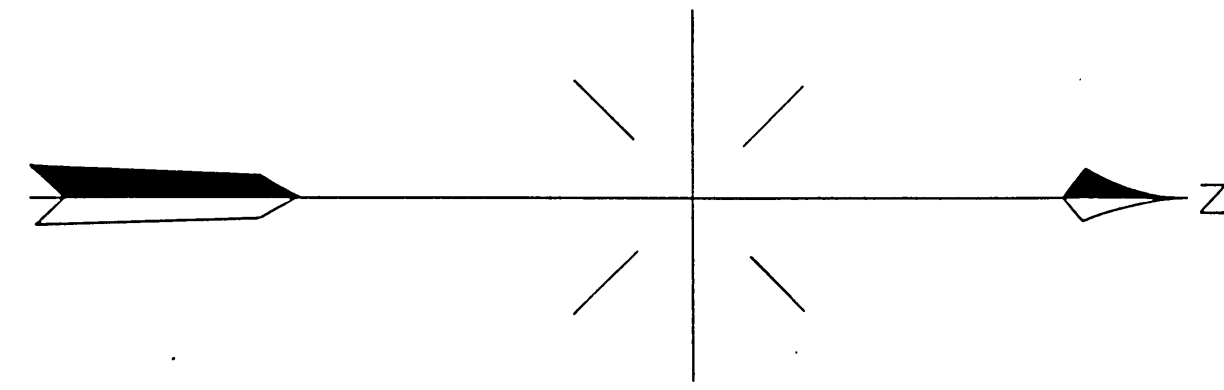

For Land Schedule See Sheet No. 16

RIGHT OF WAY AND TRACK MAP
THE BALTIMORE AND OHIO RAILROAD COMPANY
OPERATED BY
THE BALTIMORE AND OHIO RAILROAD COMPANY
TOLEDO-INDIANAPOLIS DIV. T. & C. BRANCH
STATION 0+00 TO STATION 66+90.79
SCALE: 1 IN. = 200 FT. JUNE 30, 1954
OFFICE OF CHIEF ENGINEER
BALTIMORE, MD.

Sheet No. 16a of 30 Primary and 23 Supplemental Sheets

REVISED TO
Dec. 22 1955
Jan. 7 1958
Jan. 7 1959

V-101.1
16a

G.O.S. 12-7-54