





BCEO Tax Map Department  
Administration Building  
130 High Street  
Hamilton, Ohio 45011  
[Tel] 513.887.3500 [Fax] 513.887.3633  
WWW.BCEO.ORG

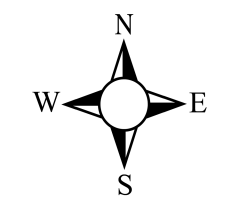

PLOT DATE: 2/3/2010

**SECOND WARD**  
**MIDDLETOWN CORP**  
Section 27, Town 2, Range 4  
BUTLER COUNTY, OHIO


Scale: 1"=120'

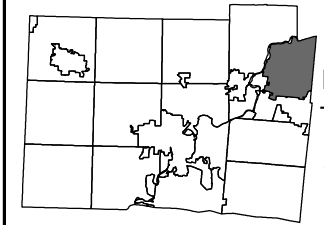

Revised Date: 2/3/2010  
Taxing District: Q6521  
2nd Tax Dist: NONE

007000

FOR INFORMATIONAL PURPOSES ONLY. NOT INTENDED FOR USE AS A SURVEY.

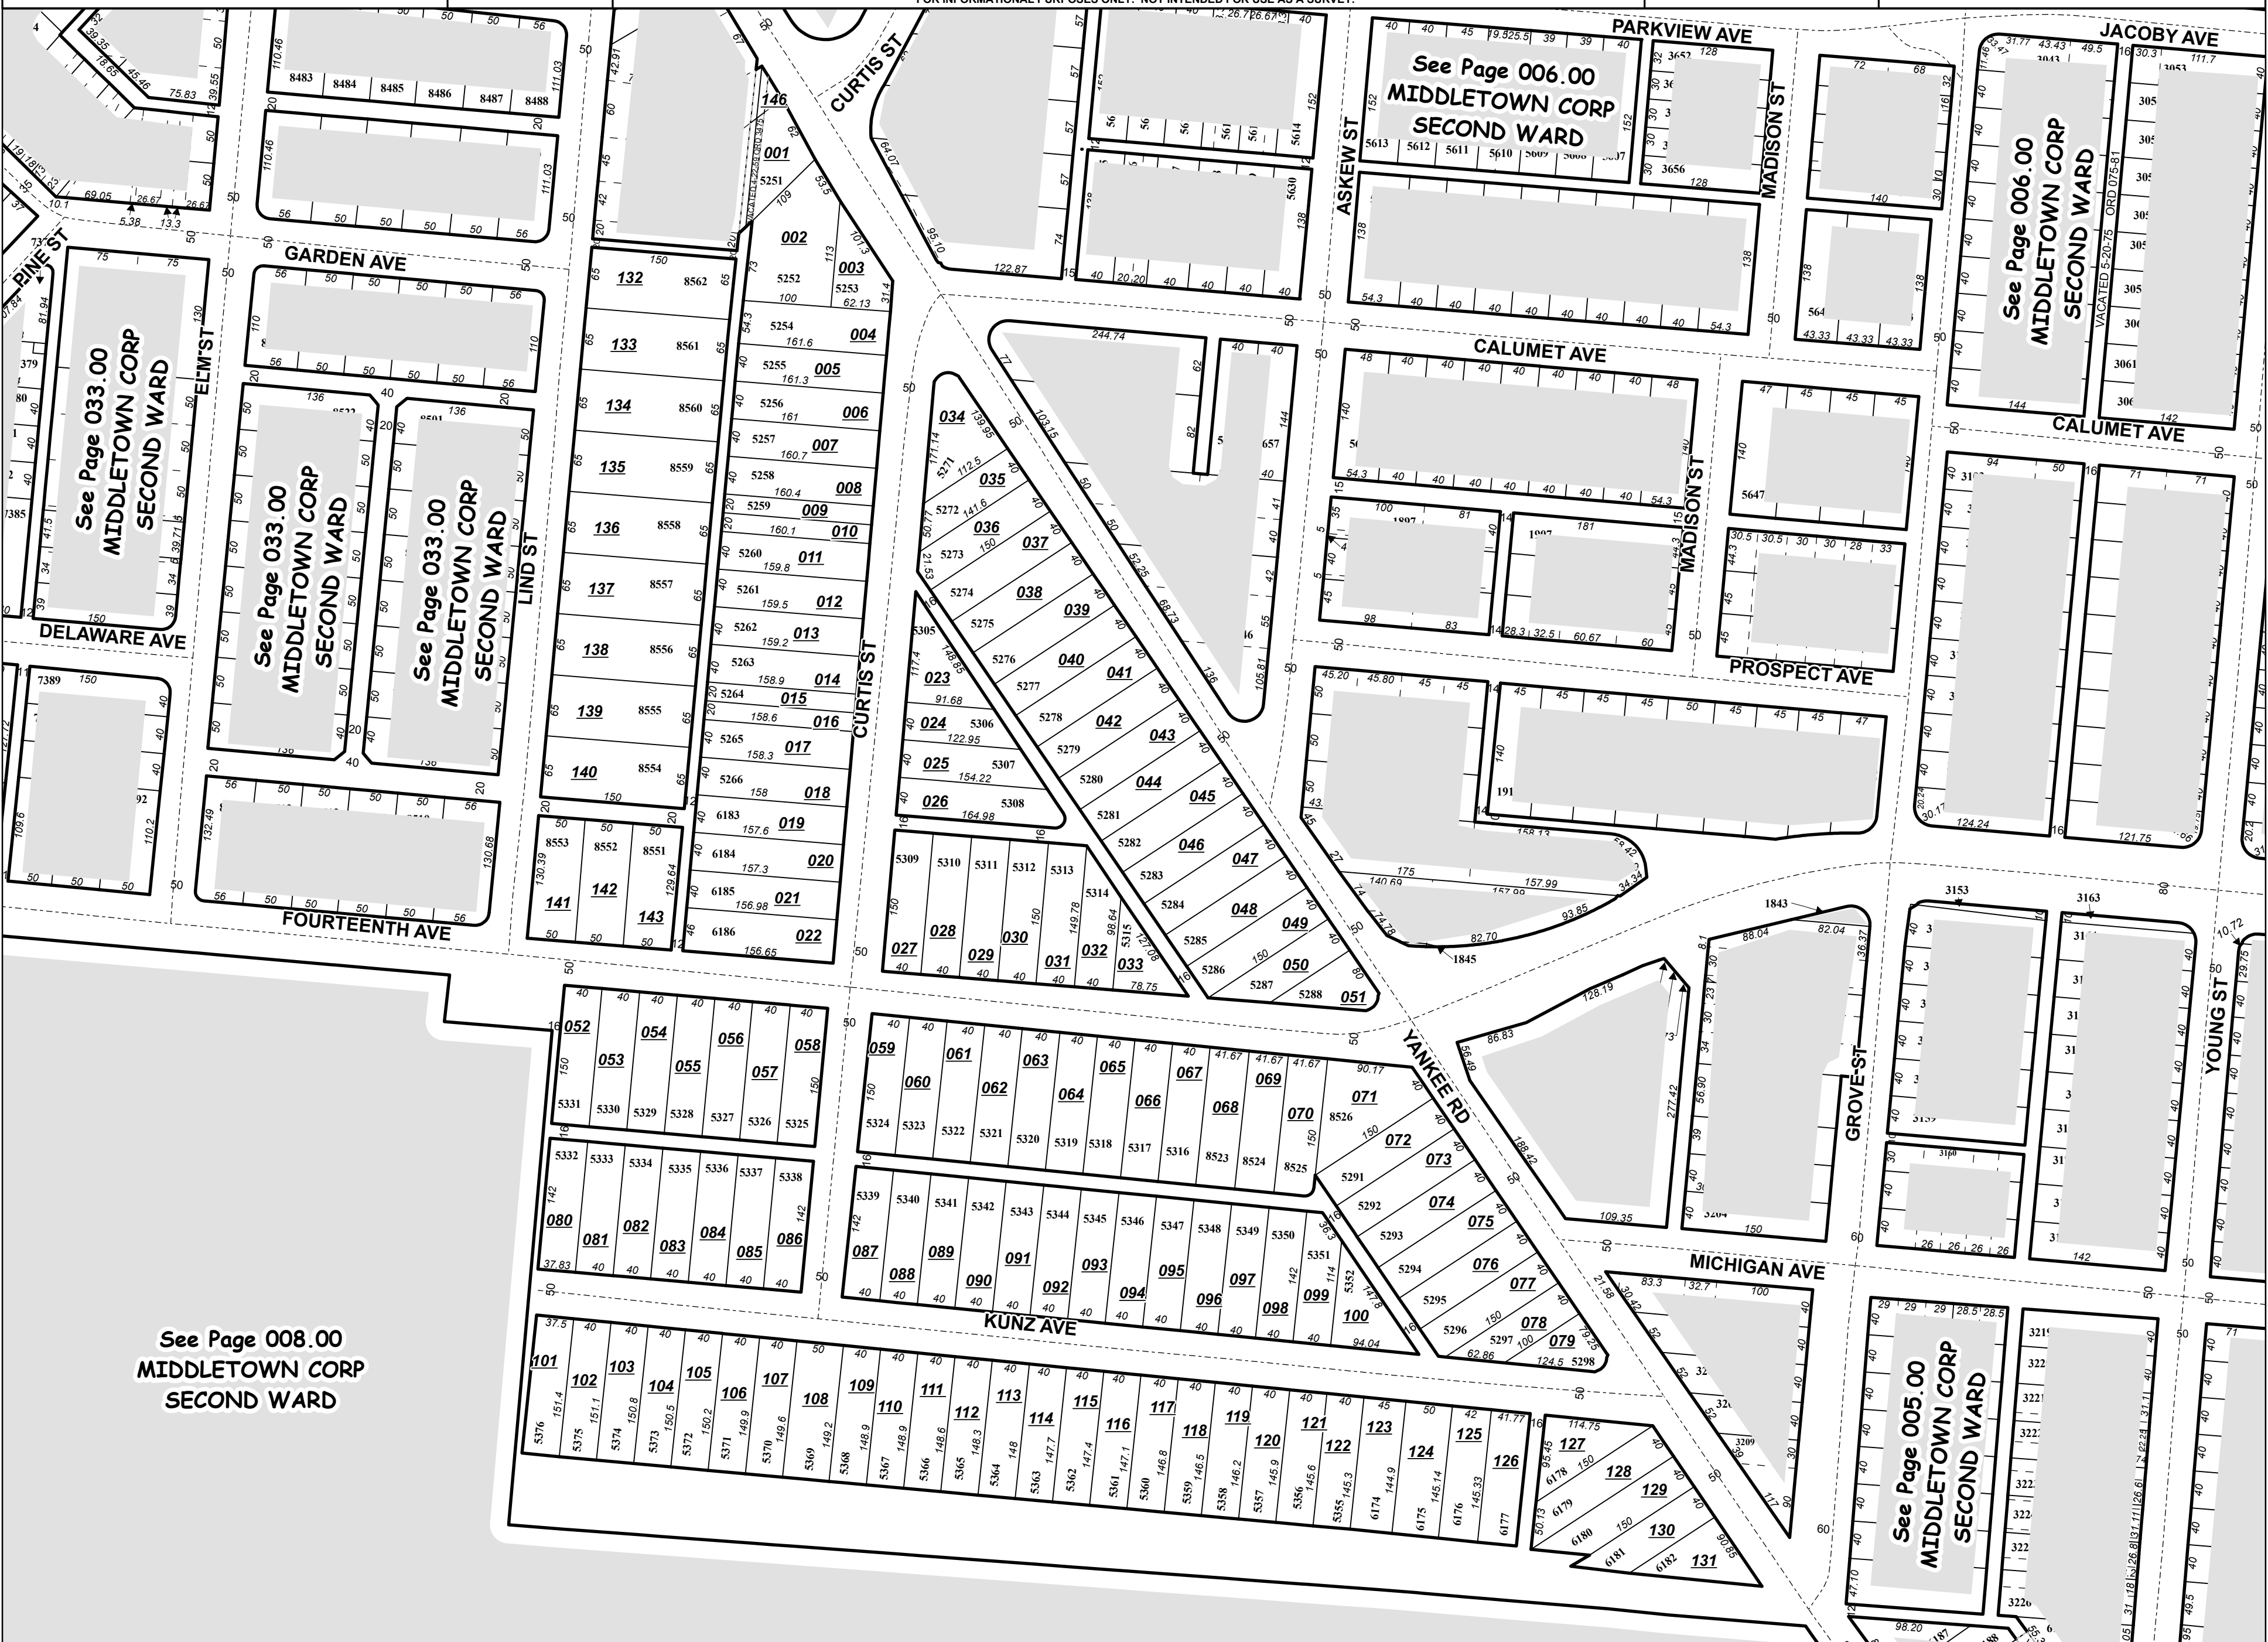

See Page 008.00  
MIDDLETOWN CORP  
SECOND WARD

See Page 005.00  
MIDDLETOWN CORP  
SECOND WARD