


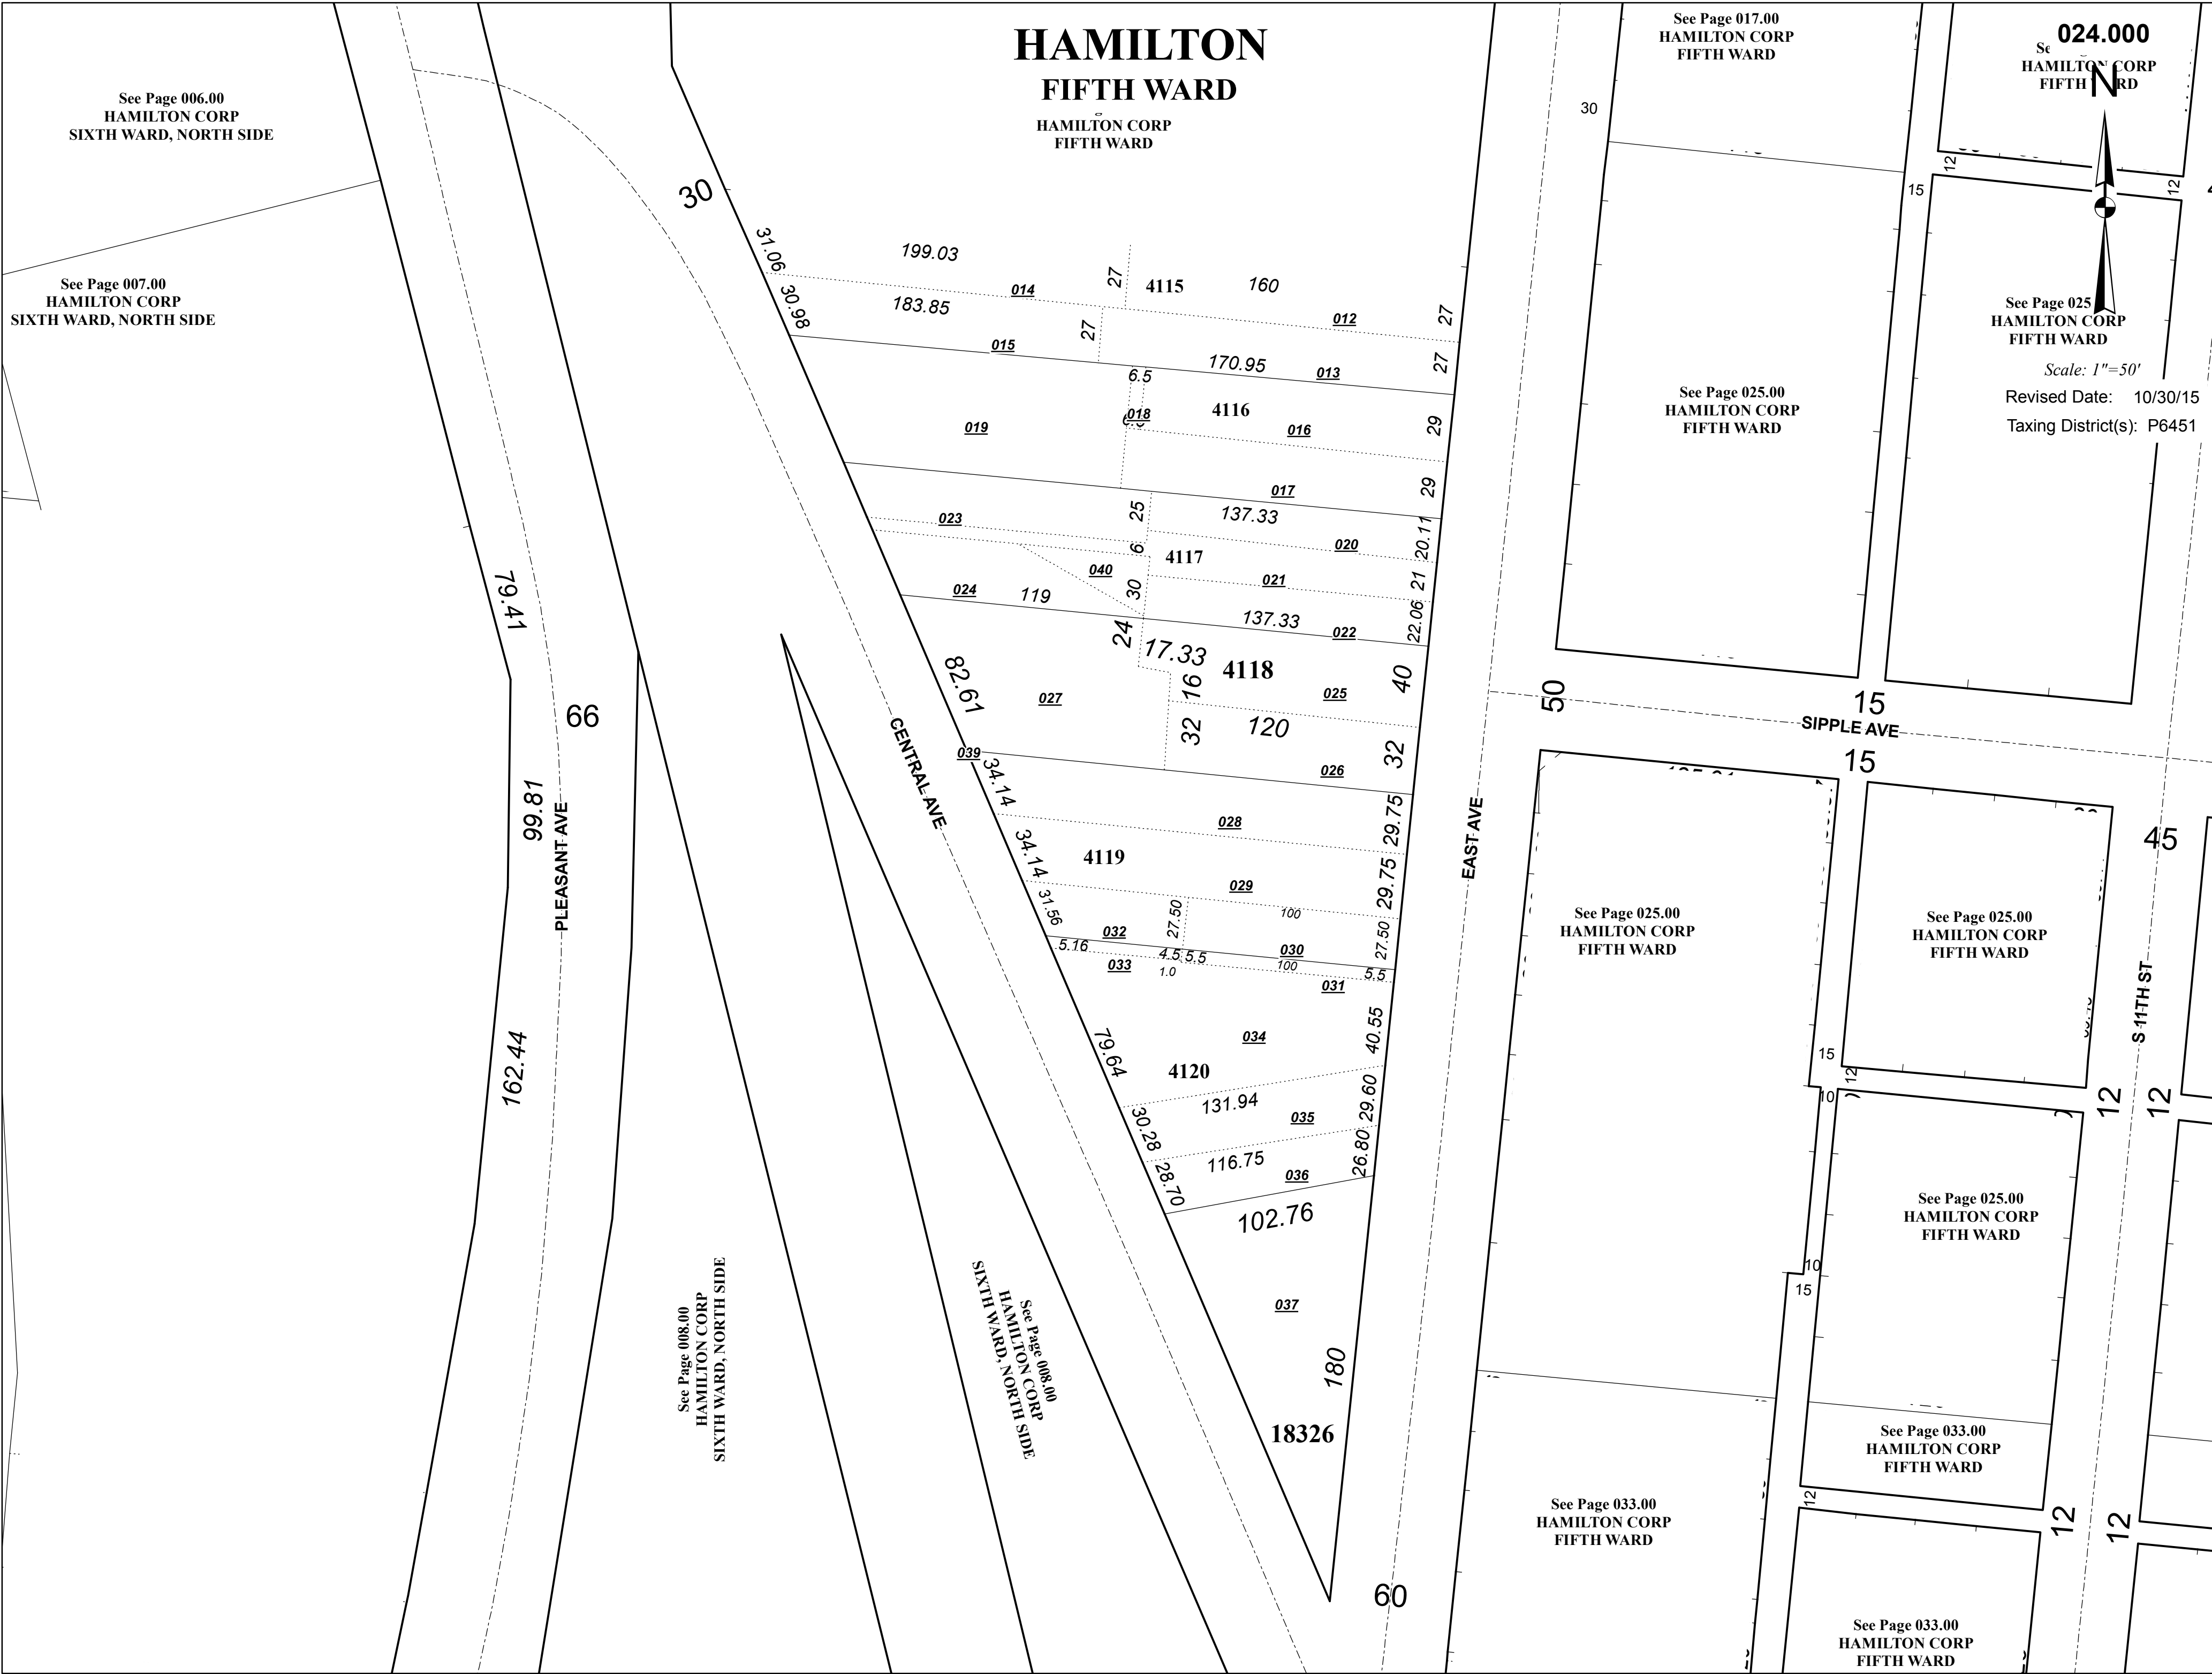

See Page 006.00
HAMILTON CORP
SIXTH WARD, NORTH SIDE

See Page 007.00
HAMILTON CORP
SIXTH WARD, NORTH SIDE

See Page 008.00
HAMILTON CORP
SIXTH WARD, NORTH SIDE

See Page 008.00
HAMILTON CORP
SIXTH WARD, NORTH SIDE

HAMILTON
FIFTH WARD
HAMILTON CORP
FIFTH WARD

See Page 017.00
HAMILTON CORP
FIFTH WARD

See Page 024.000
HAMILTON CORP
FIFTH WARD

See Page 025.00
HAMILTON CORP
FIFTH WARD

Scale: 1"=50'
Revised Date: 10/30/15
Taxing District(s): P6451

See Page 025.00
HAMILTON CORP
FIFTH WARD

See Page 025.00
HAMILTON CORP
FIFTH WARD

See Page 025.00
HAMILTON CORP
FIFTH WARD

See Page 025.00
HAMILTON CORP
FIFTH WARD

See Page 033.00
HAMILTON CORP
FIFTH WARD

See Page 033.00
HAMILTON CORP
FIFTH WARD

See Page 033.00
HAMILTON CORP
FIFTH WARD