


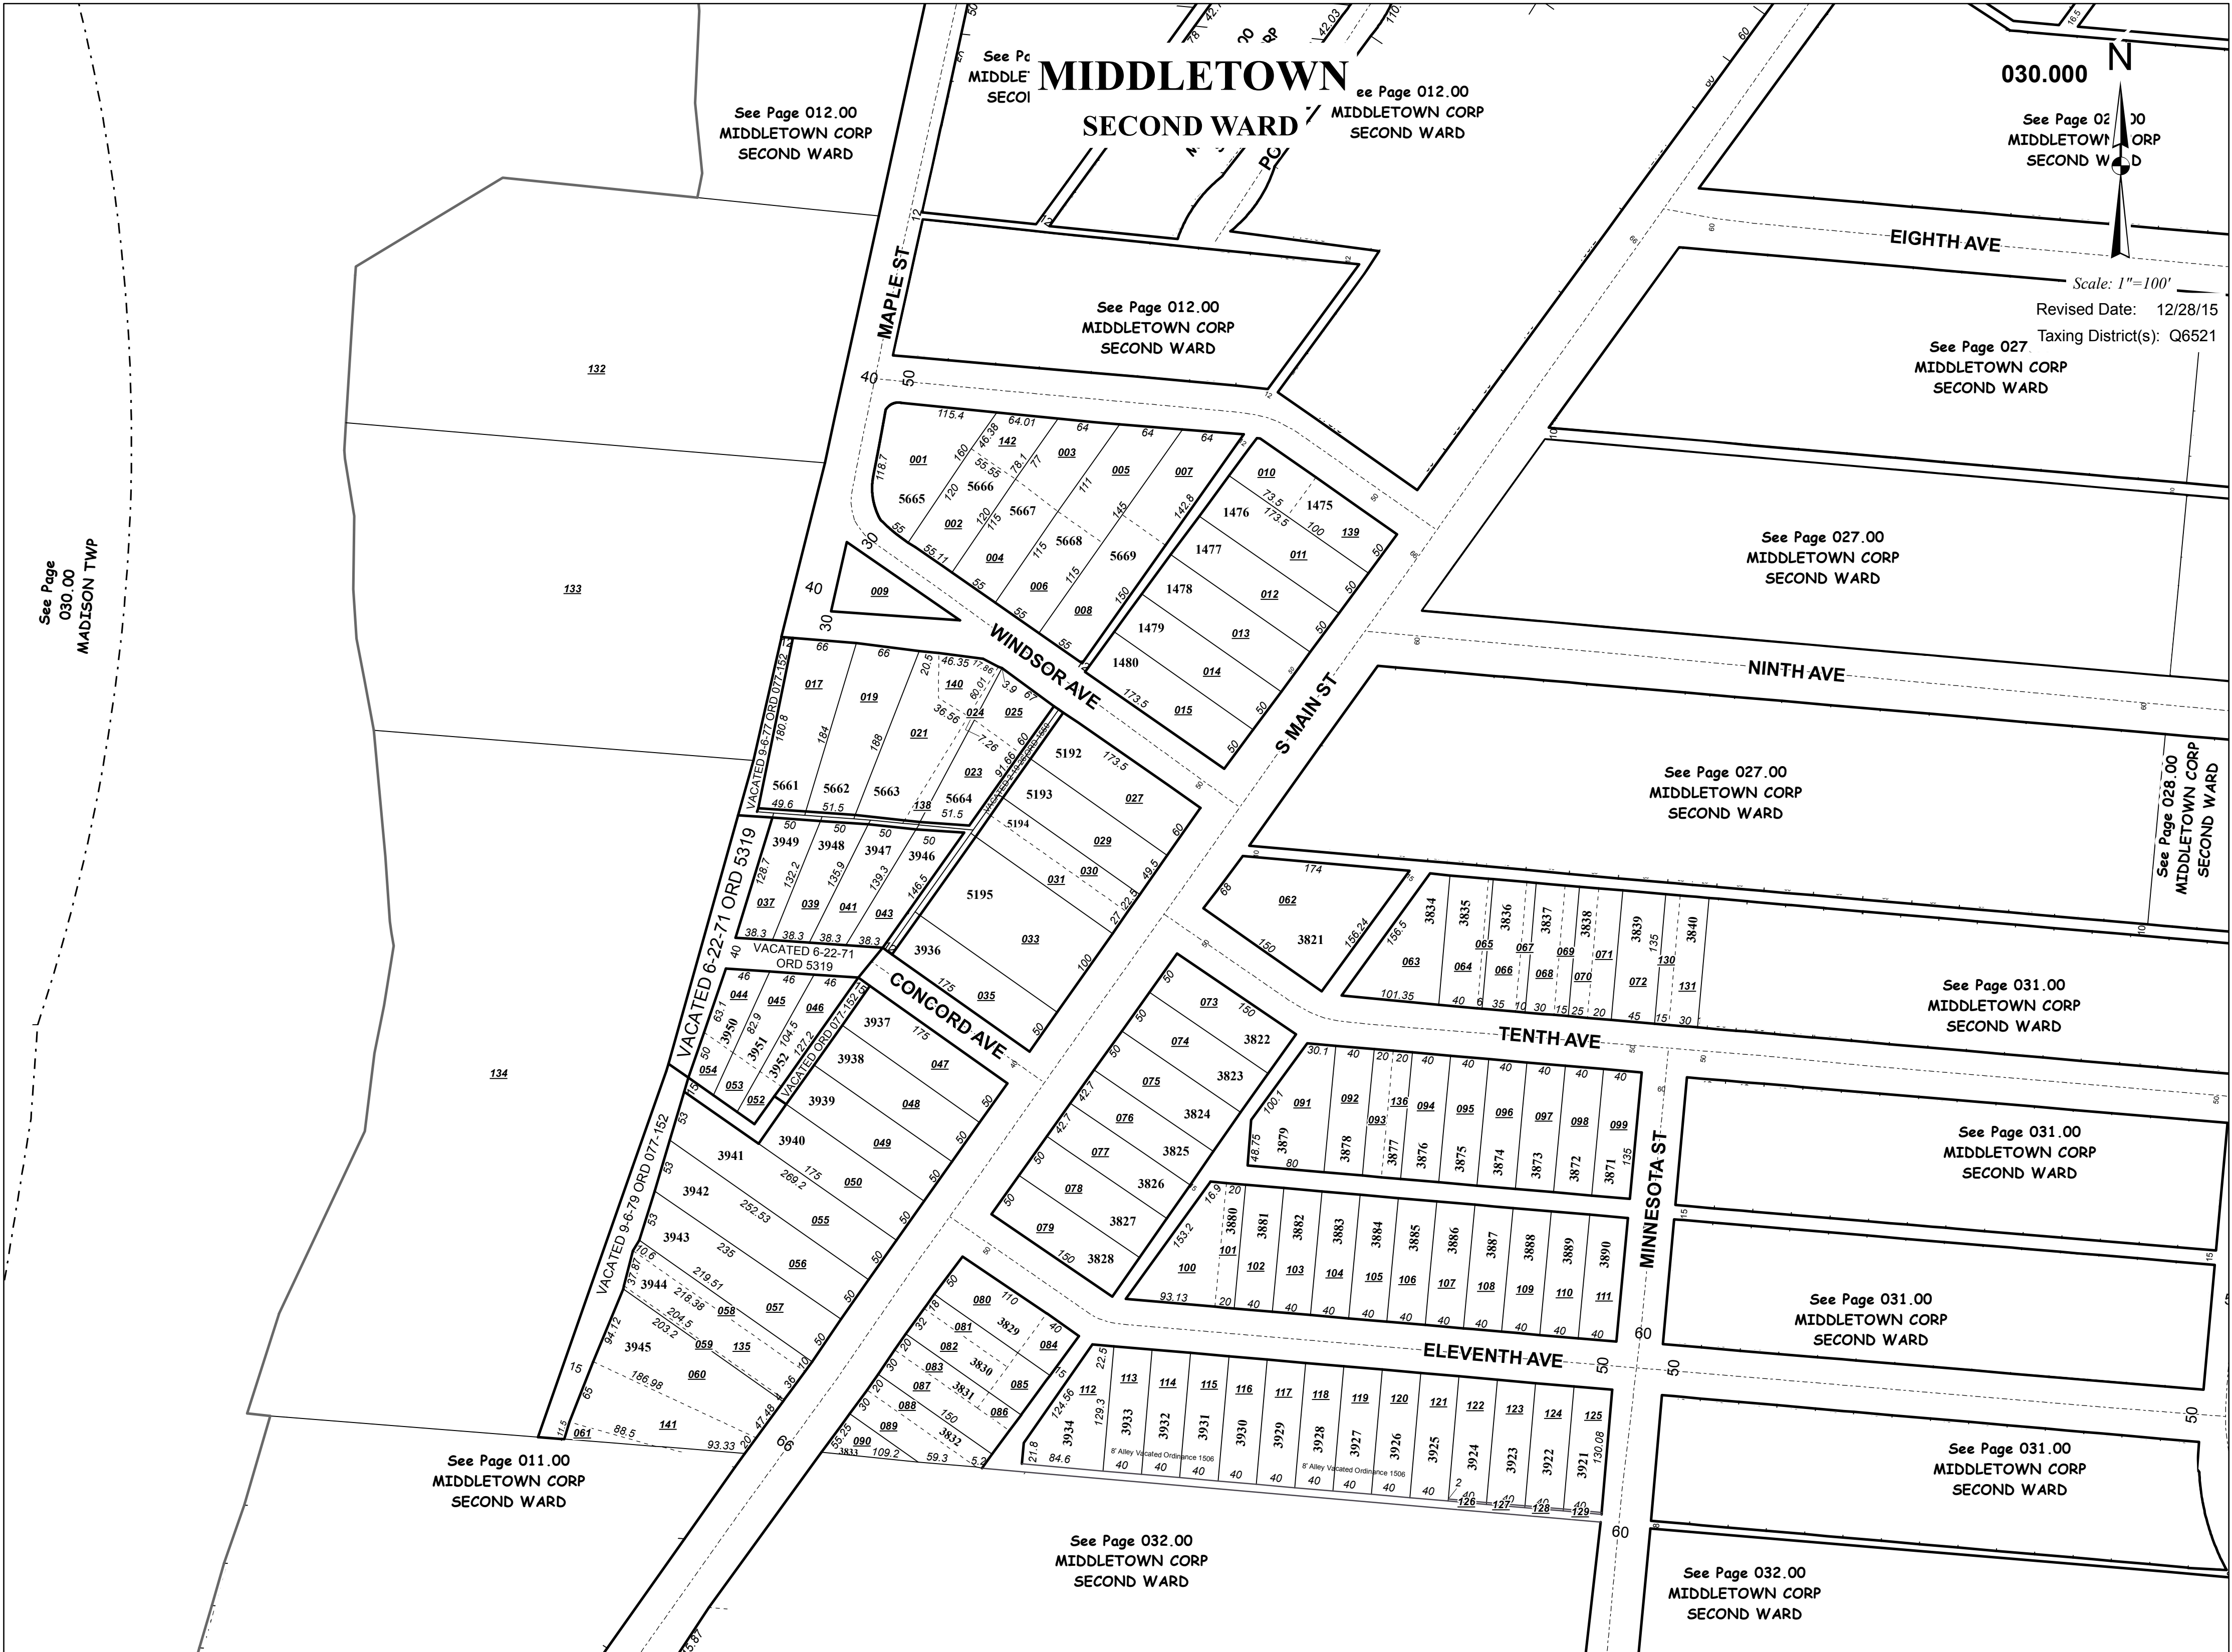

See Page
030.00
MADISON TWP

See Page 012.00
MIDDLETOWN CORP
SECOND WARD

See Page
012.00
MIDDLETOWN CORP
SECOND WARD

MIDDLETOWN SECOND WARD

See Page 012.00
MIDDLETOWN CORP
SECOND WARD

030.000

See Page 027.00
MIDDLETOWN CORP
SECOND WARD

Scale: 1"=100'
Revised Date: 12/28/15
Taxing District(s): Q6521

See Page 027.00
MIDDLETOWN CORP
SECOND WARD

See Page 027.00
MIDDLETOWN CORP
SECOND WARD

See Page 027.00
MIDDLETOWN CORP
SECOND WARD

See Page 028.00
MIDDLETOWN CORP
SECOND WARD

See Page 031.00
MIDDLETOWN CORP
SECOND WARD

See Page 031.00
MIDDLETOWN CORP
SECOND WARD

See Page 031.00
MIDDLETOWN CORP
SECOND WARD

See Page 031.00
MIDDLETOWN CORP
SECOND WARD

See Page 032.00
MIDDLETOWN CORP
SECOND WARD

See Page 011.00
MIDDLETOWN CORP
SECOND WARD

See Page 032.00
MIDDLETOWN CORP
SECOND WARD