


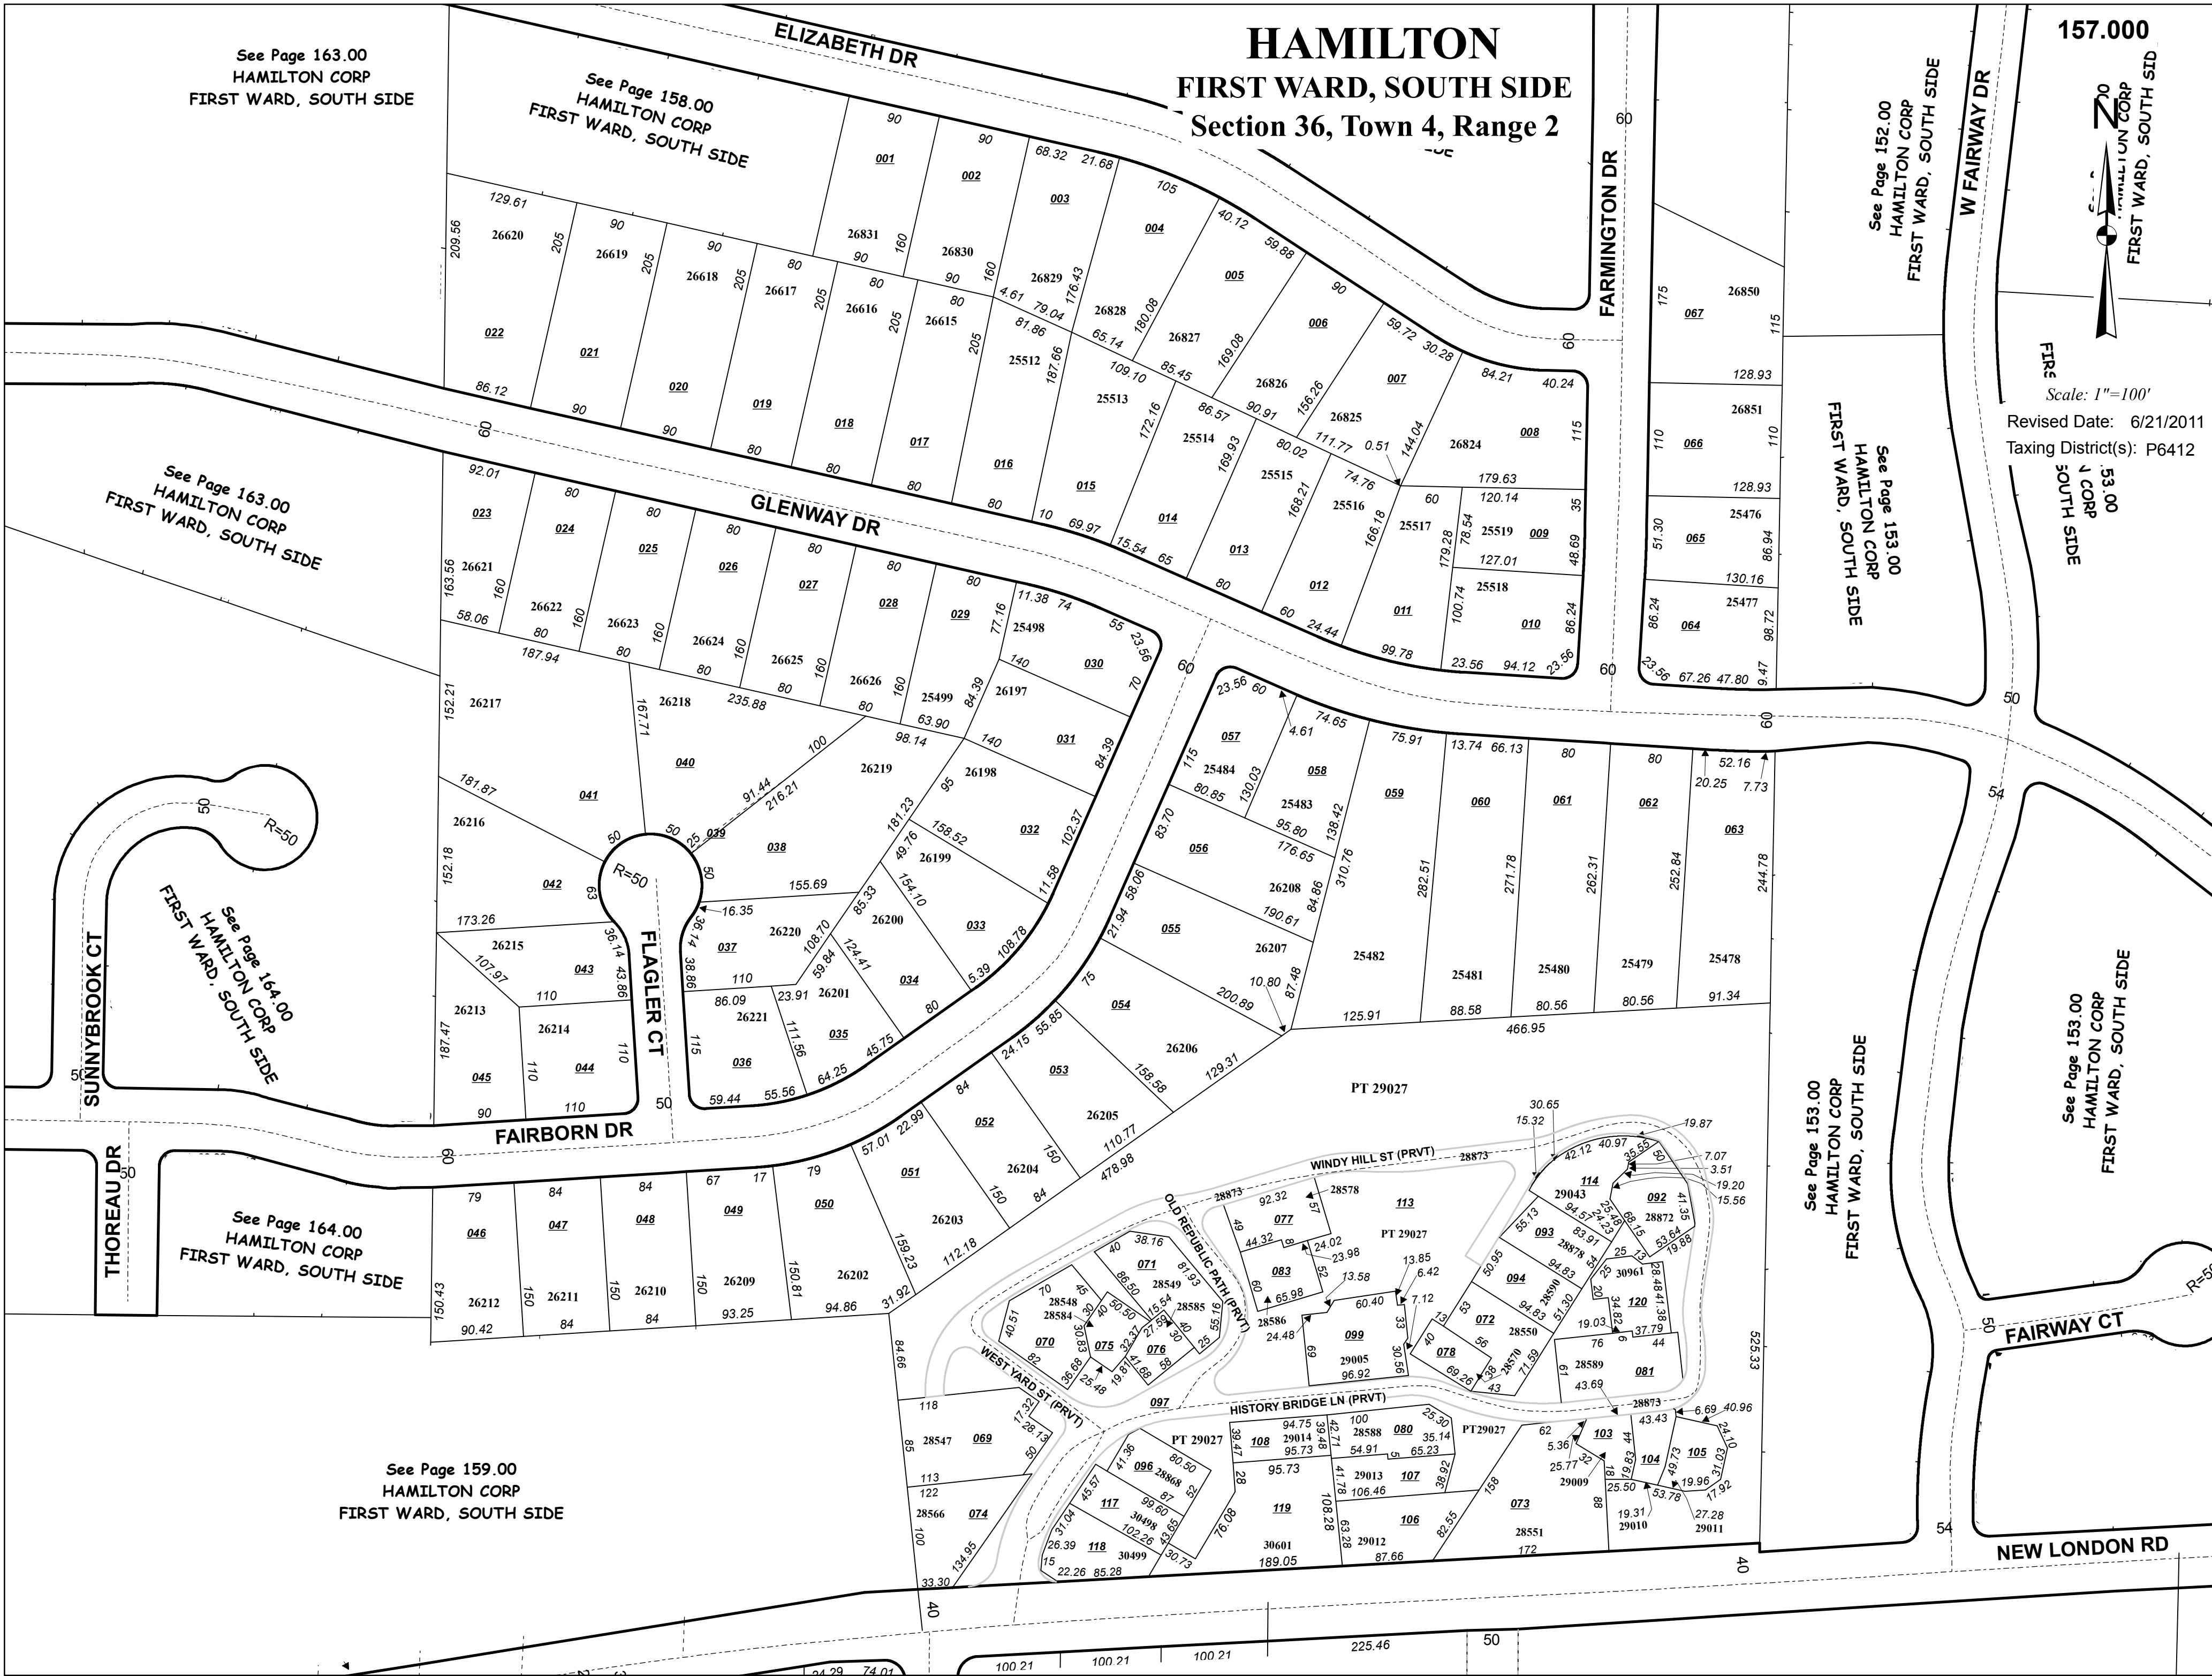

HAMILTON
FIRST WARD, SOUTH SIDE
Section 36, Town 4, Range 2

157.000



Scale: 1"=100'
Revised Date: 6/21/2011
Taxing District(s): P6412

See Page 163.00
HAMILTON CORP
FIRST WARD, SOUTH SIDE

See Page 158.00
HAMILTON CORP
FIRST WARD, SOUTH SIDE

See Page 152.00
HAMILTON CORP
FIRST WARD, SOUTH SIDE

See Page 153.00
HAMILTON CORP
FIRST WARD, SOUTH SIDE

See Page 153.00
HAMILTON CORP
FIRST WARD, SOUTH SIDE

See Page 163.00
HAMILTON CORP
FIRST WARD, SOUTH SIDE

See Page 164.00
HAMILTON CORP
FIRST WARD, SOUTH SIDE

See Page 164.00
HAMILTON CORP
FIRST WARD, SOUTH SIDE

See Page 159.00
HAMILTON CORP
FIRST WARD, SOUTH SIDE

See Page 153.00
HAMILTON CORP
FIRST WARD, SOUTH SIDE