


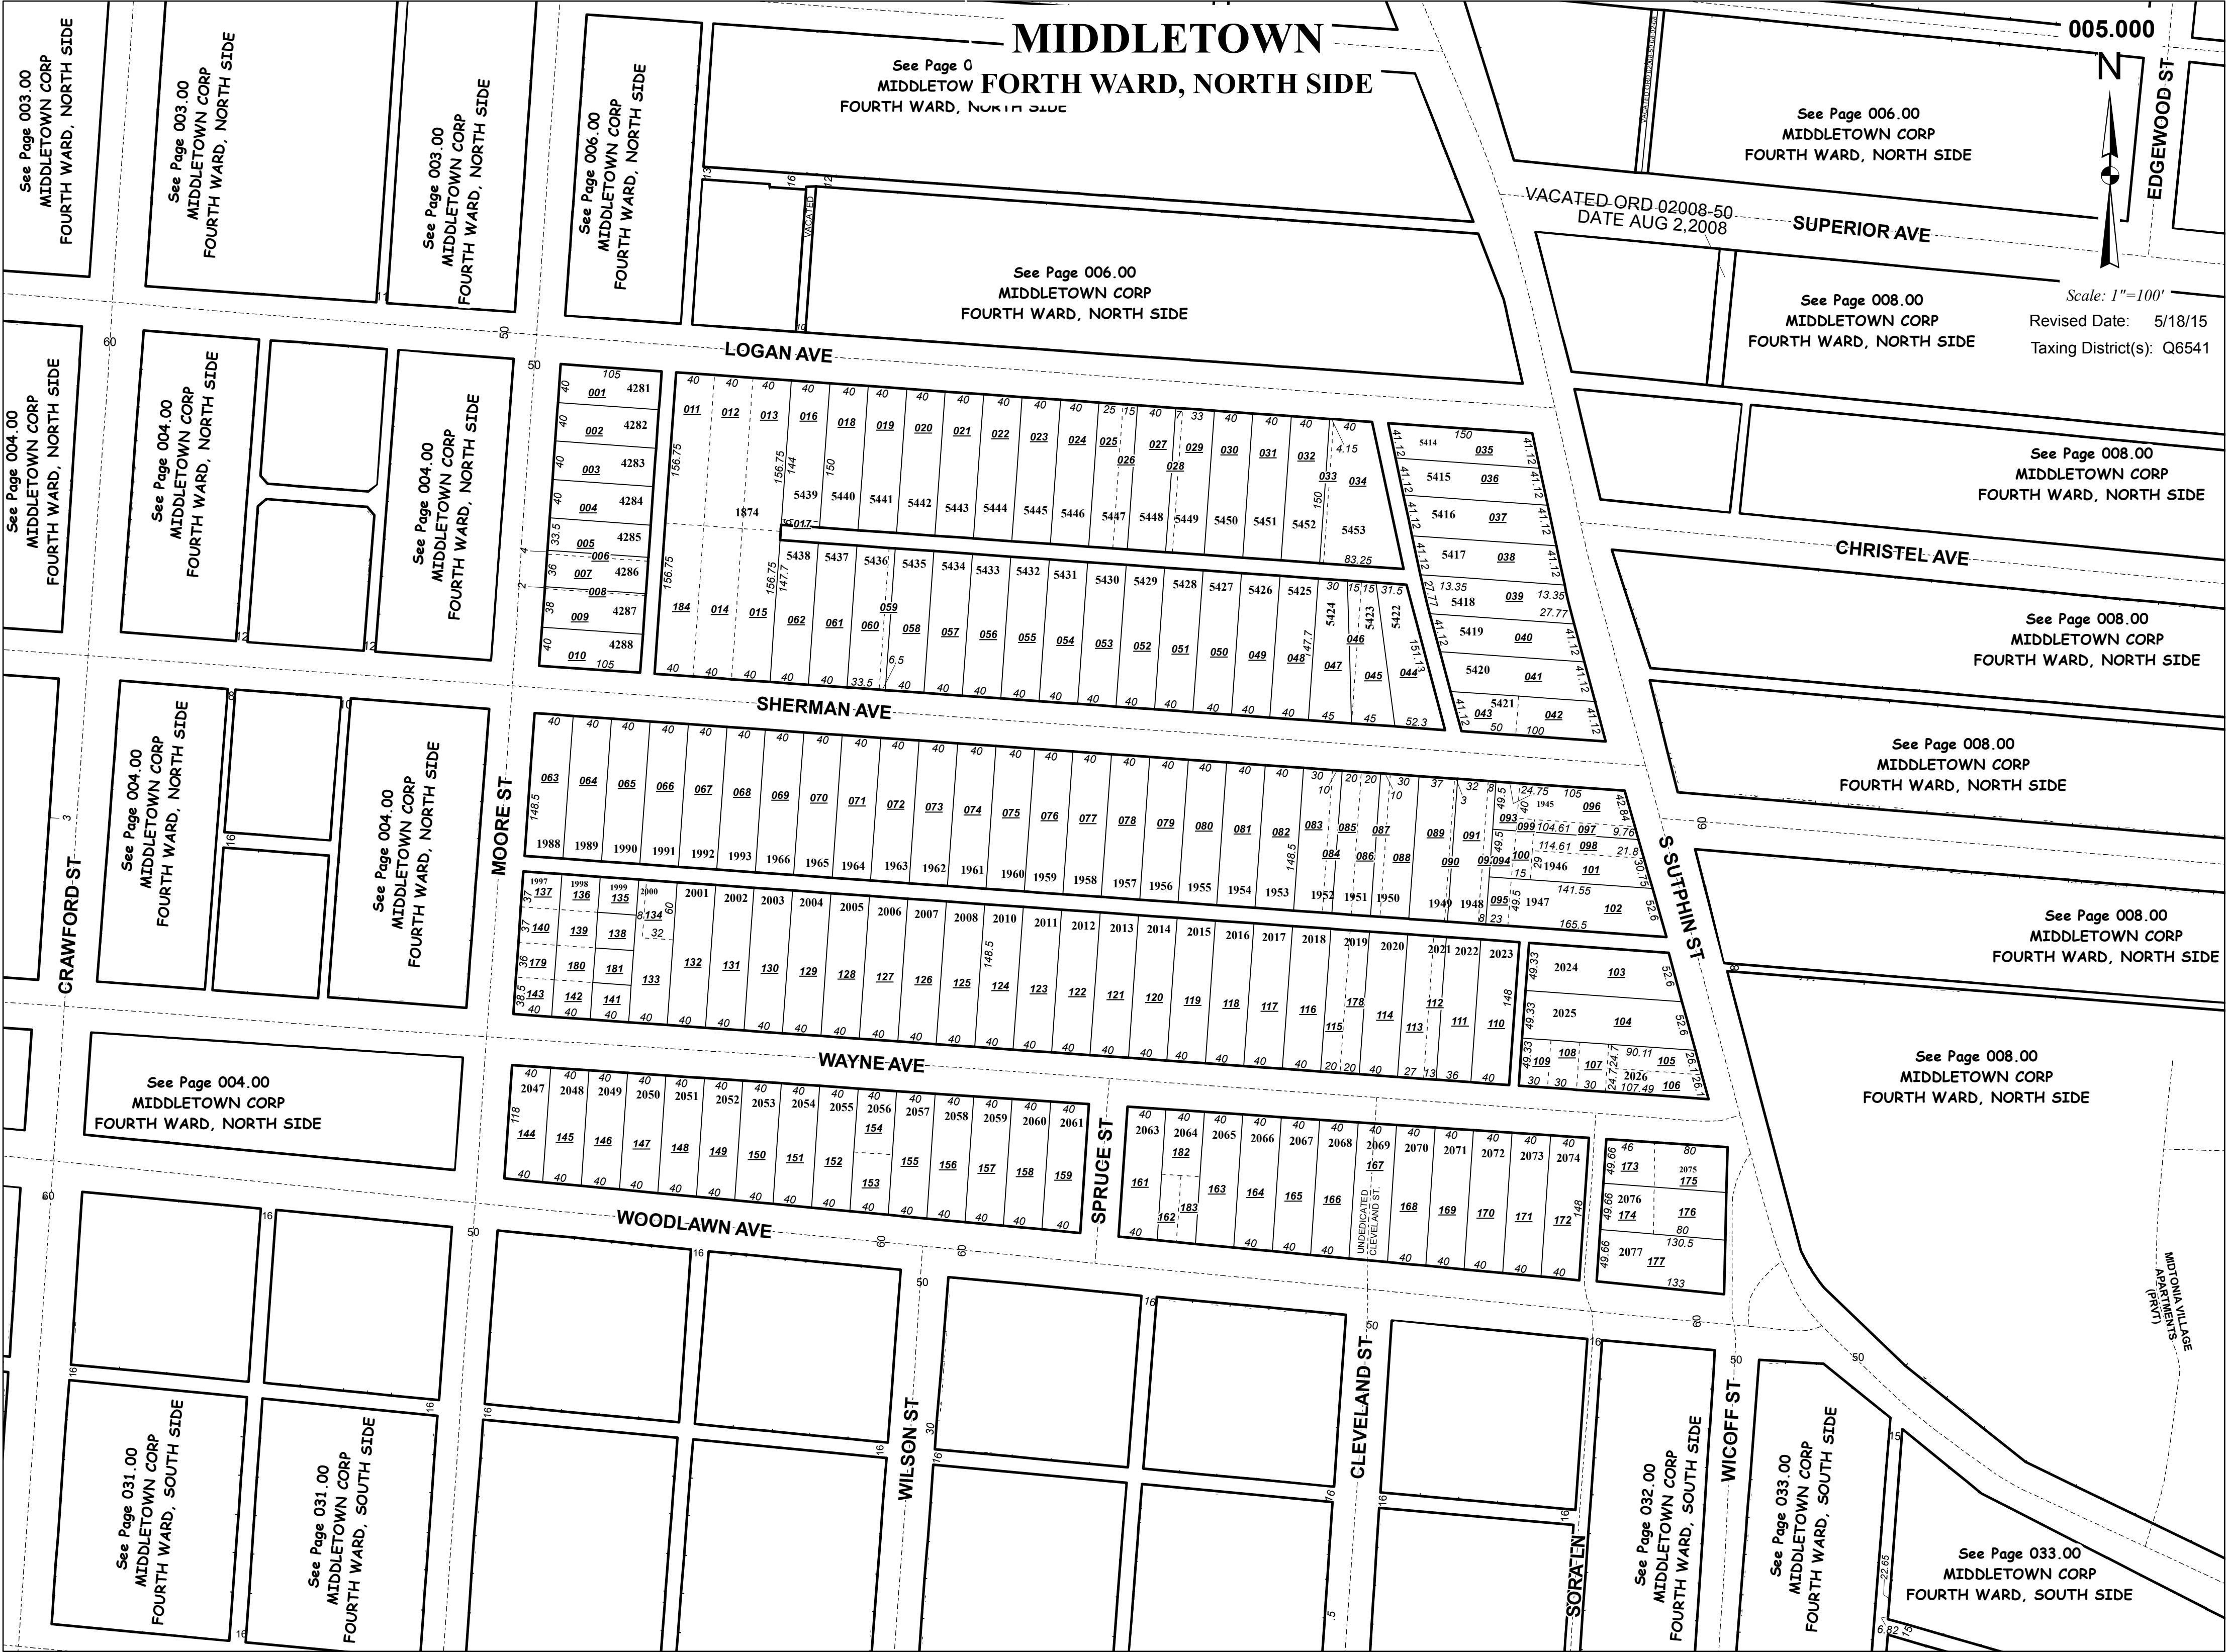

MIDDLETOWN

See Page 0
MIDDLETOWN FORTH WARD, NORTH SIDE
FOURTH WARD, NORTH SIDE

See Page 006.00
MIDDLETOWN CORP
FOURTH WARD, NORTH SIDE

See Page 006.00
MIDDLETOWN CORP
FOURTH WARD, NORTH SIDE

See Page 008.00
MIDDLETOWN CORP
FOURTH WARD, NORTH SIDE

See Page 008.00
MIDDLETOWN CORP
FOURTH WARD, NORTH SIDE

See Page 008.00
MIDDLETOWN CORP
FOURTH WARD, NORTH SIDE

See Page 008.00
MIDDLETOWN CORP
FOURTH WARD, NORTH SIDE

See Page 008.00
MIDDLETOWN CORP
FOURTH WARD, NORTH SIDE

See Page 008.00
MIDDLETOWN CORP
FOURTH WARD, NORTH SIDE

See Page 033.00
MIDDLETOWN CORP
FOURTH WARD, SOUTH SIDE

005.000

Scale: 1"=100'
Revised Date: 5/18/15
Taxing District(s): Q6541

MIDTOWN VILLAGE
APARTMENTS
(PRT)