


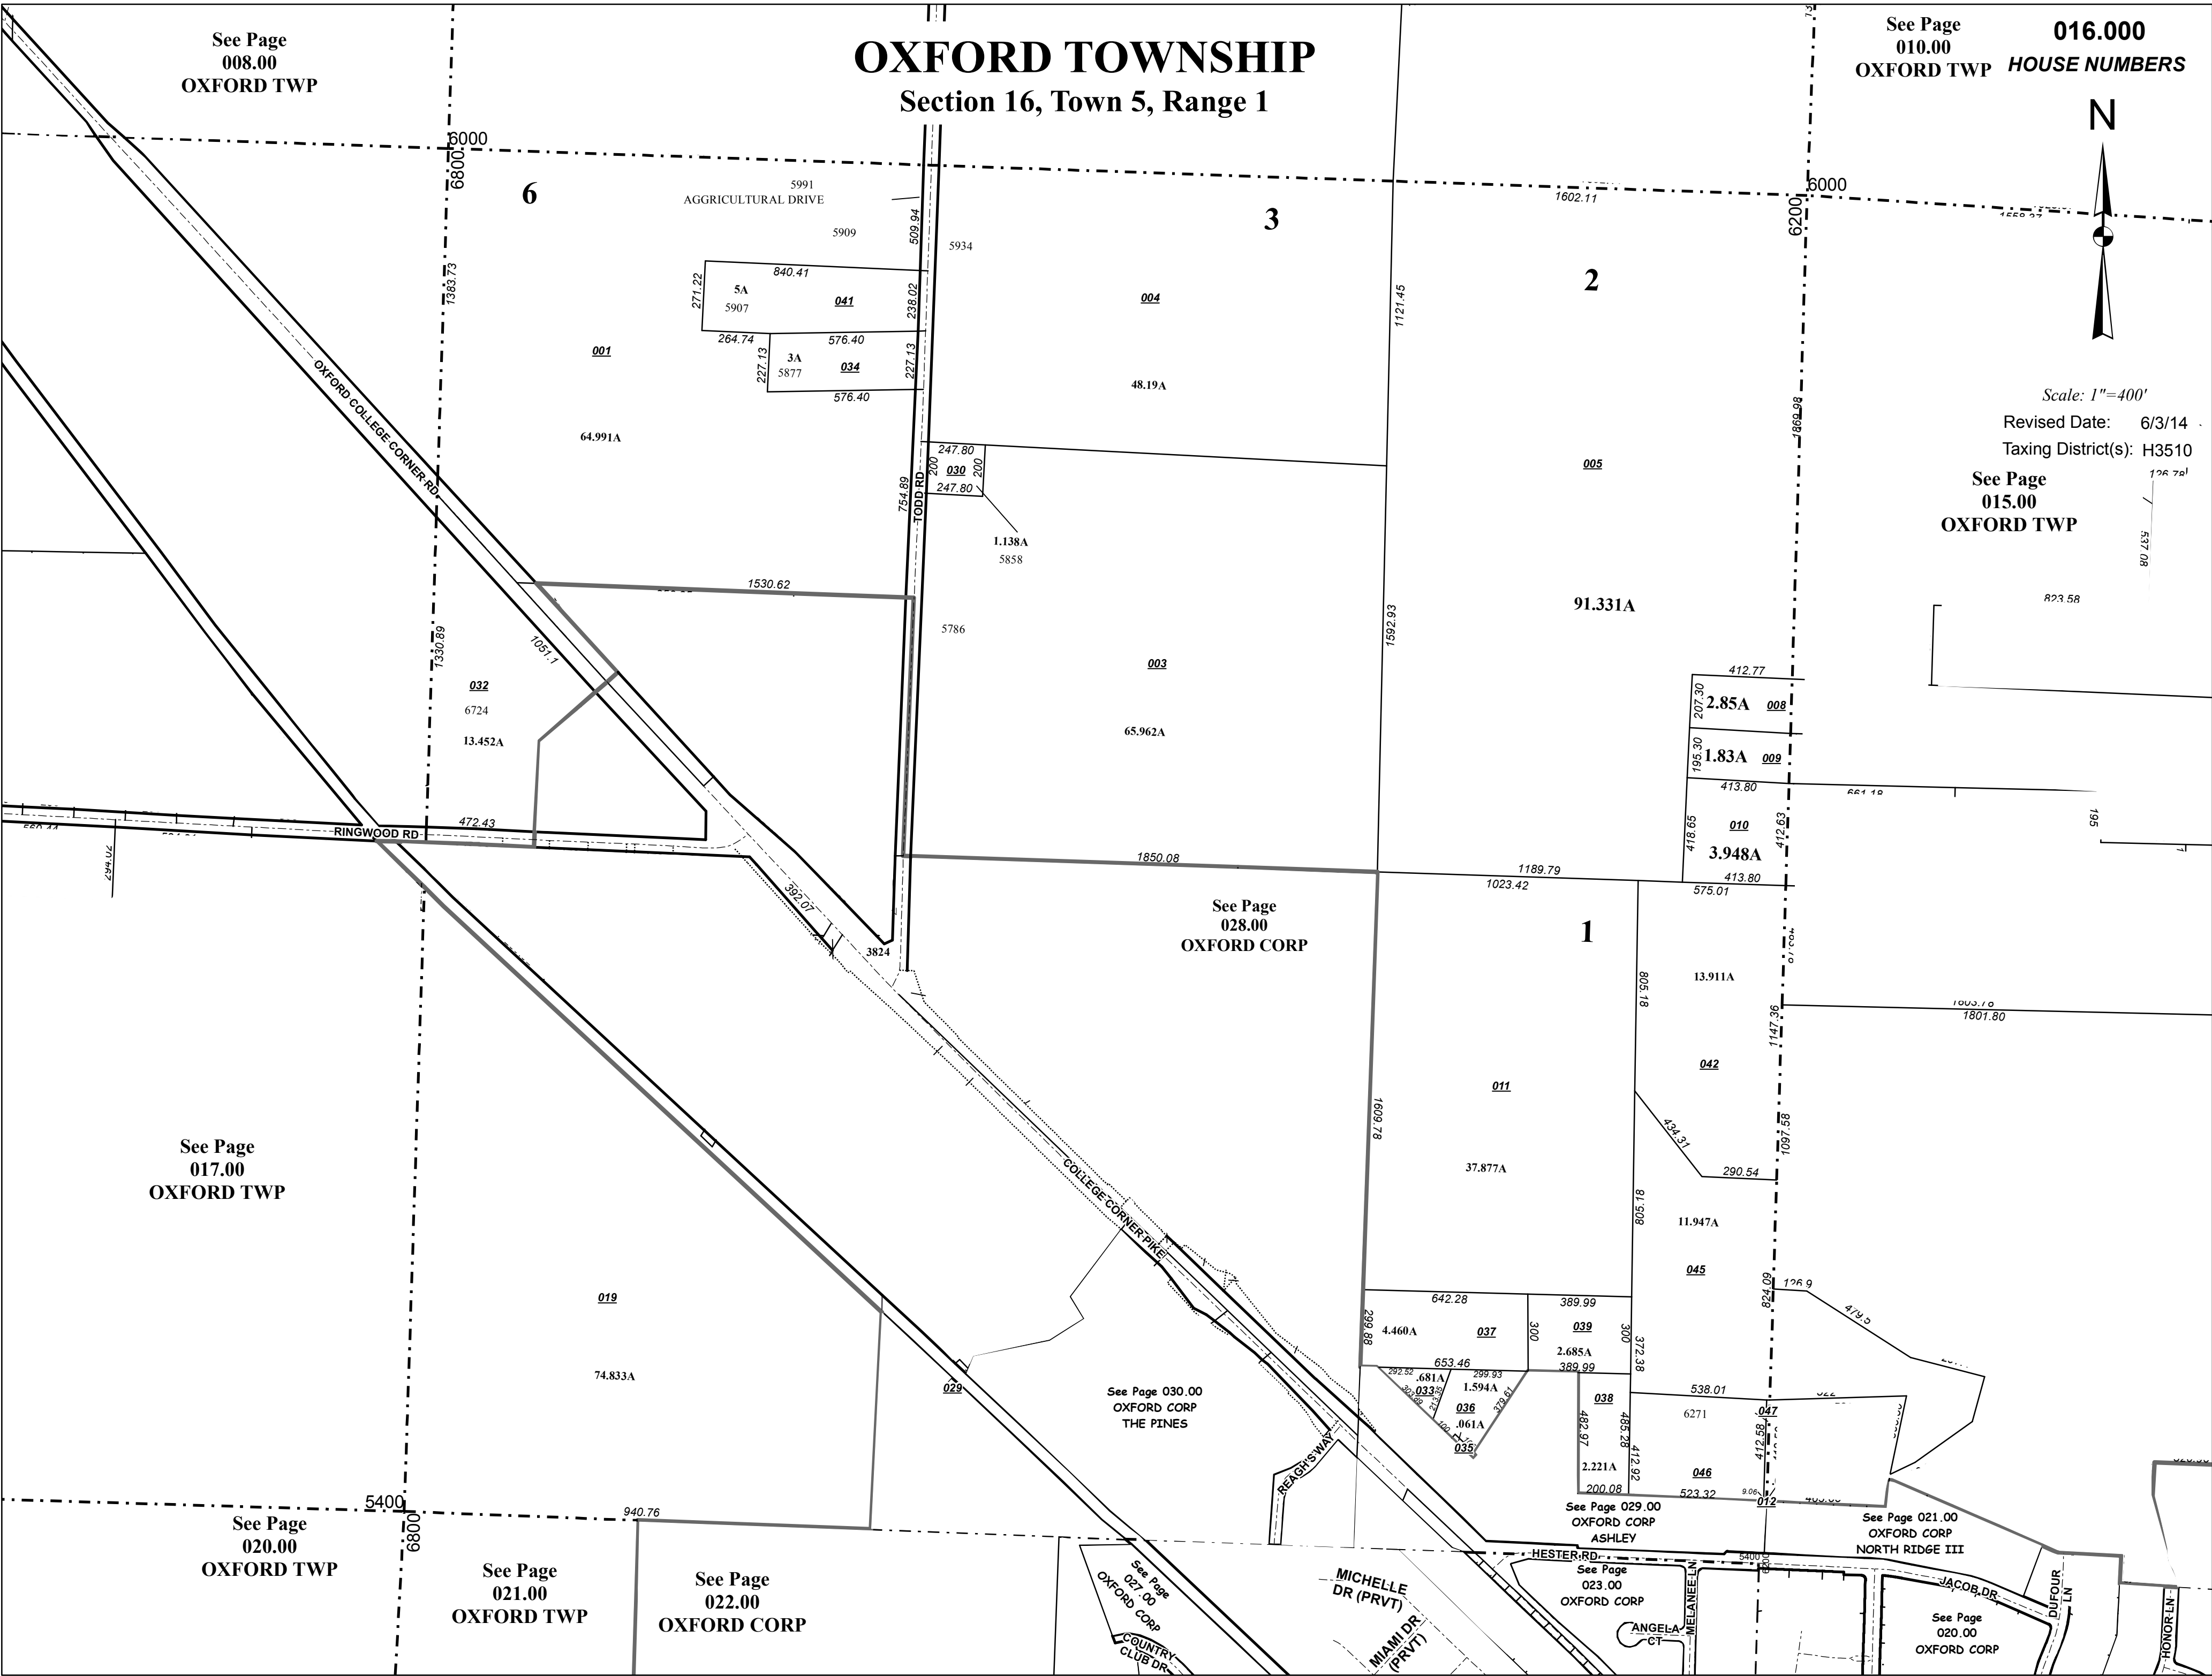

See Page
008.00
OXFORD TWP

OXFORD TOWNSHIP

Section 16, Town 5, Range 1

See Page
010.00
OXFORD TWP

016.000
HOUSE NUMBERS



Scale: 1"=400'
Revised Date: 6/3/14
Taxing District(s): H3510

See Page
015.00
OXFORD TWP

See Page
017.00
OXFORD TWP

See Page
020.00
OXFORD TWP

See Page
021.00
OXFORD TWP

See Page
022.00
OXFORD CORP

See Page 030.00
OXFORD CORP
THE PINES

See Page
028.00
OXFORD CORP

See Page 029.00
OXFORD CORP
ASHLEY

See Page
023.00
OXFORD CORP

See Page 021.00
OXFORD CORP
NORTH RIDGE III

See Page
020.00
OXFORD CORP