




BCEO Tax Map Department
Administration Building
130 High Street
Hamilton, Ohio 45011
[Tel] 513.887.3500 [Fax] 513.887.3633
WWW.BCEO.ORG

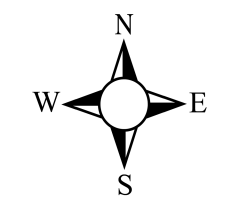


PLOT DATE: 7/21/2009

PISGAH INDUSTRIAL PARK
WEST CHESTER TWP
Section 10, Town 3, Range 2
BUTLER COUNTY, OHIO


FOR INFORMATIONAL PURPOSES ONLY. NOT INTENDED FOR USE AS A SURVEY.

Scale: 1"=100'

244000

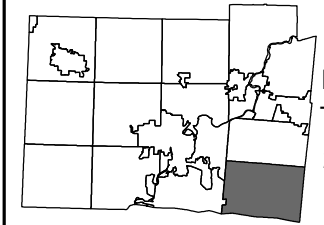

Revised Date: 5/31/1996
Taxing District: M5620
2nd Tax Dist: NONE

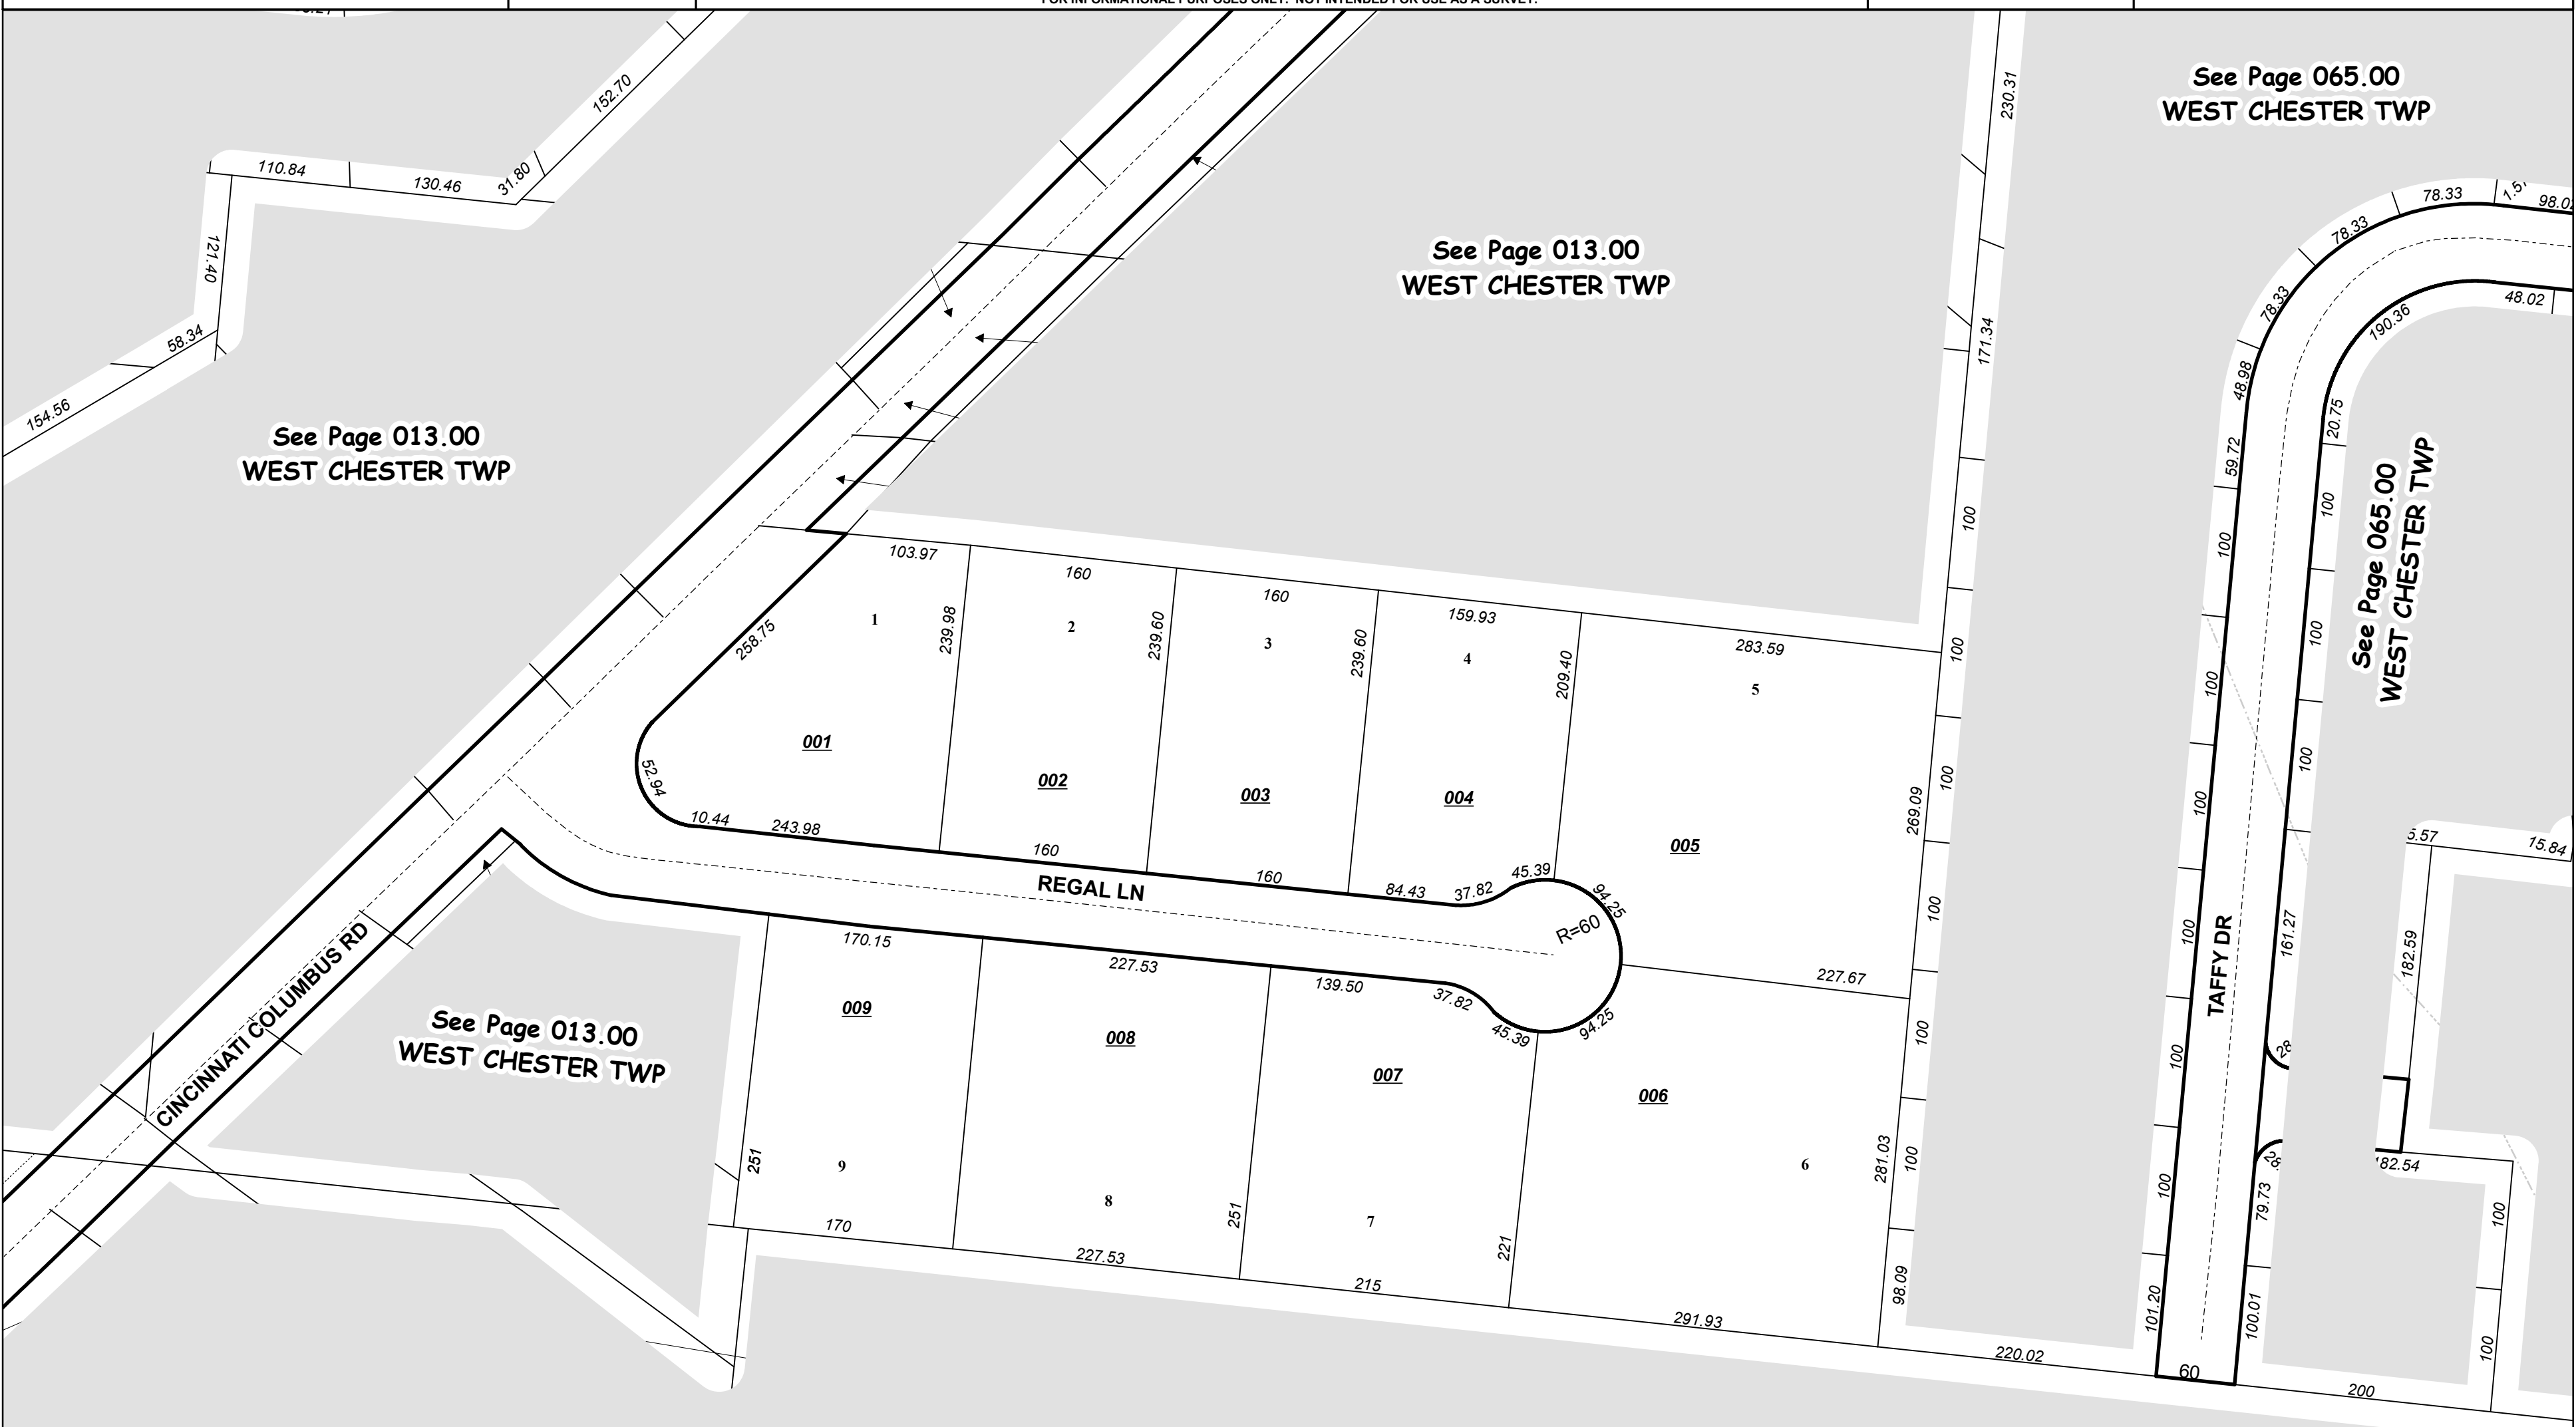

See Page 013.00
WEST CHESTER TWP

See Page 013.00
WEST CHESTER TWP

See Page 065.00
WEST CHESTER TWP

See Page 065.00
WEST CHESTER TWP

See Page 013.00
WEST CHESTER TWP

See Page 012.00
WEST CHESTER TWP