

## VOLUME 58 PAGE 113E



PID NO.  
**98852**

|               |     |
|---------------|-----|
| TO W DESIGNER | DKY |
| R/W REVIEWER  | RCW |


**RIGHT OF WAY PLAN**  
**STA. 18+00 TO 22+50**

# BUT-SALZMAN ROAD EXTENSION

|   |    |
|---|----|
| 5 | 11 |
|---|----|

72  
78

| CURVE TABLE |        |        |           |             |        |
|-------------|--------|--------|-----------|-------------|--------|
| CURVE       | RADIUS | LENGTH | DELTA     | DIRECTION   | CHORD  |
| C8          | 465.87 | 182.95 | 22°30'00" | N16°42'58"E | 181.77 |
| C9          | 490.87 | 192.76 | 22°30'00" | S16°42'58"W | 191.53 |
| C10         | 550.87 | 216.33 | 22°30'00" | N16°42'58"E | 214.94 |
| C12         | 565.87 | 222.22 | 22°30'00" | S16°42'58"W | 220.79 |
| C13         | 570.87 | 136.88 | 13°44'17" | S21°05'49"W | 136.55 |
| C14         | 580.87 | 40.34  | 3°58'46"  | S07°27'21"W | 40.33  |

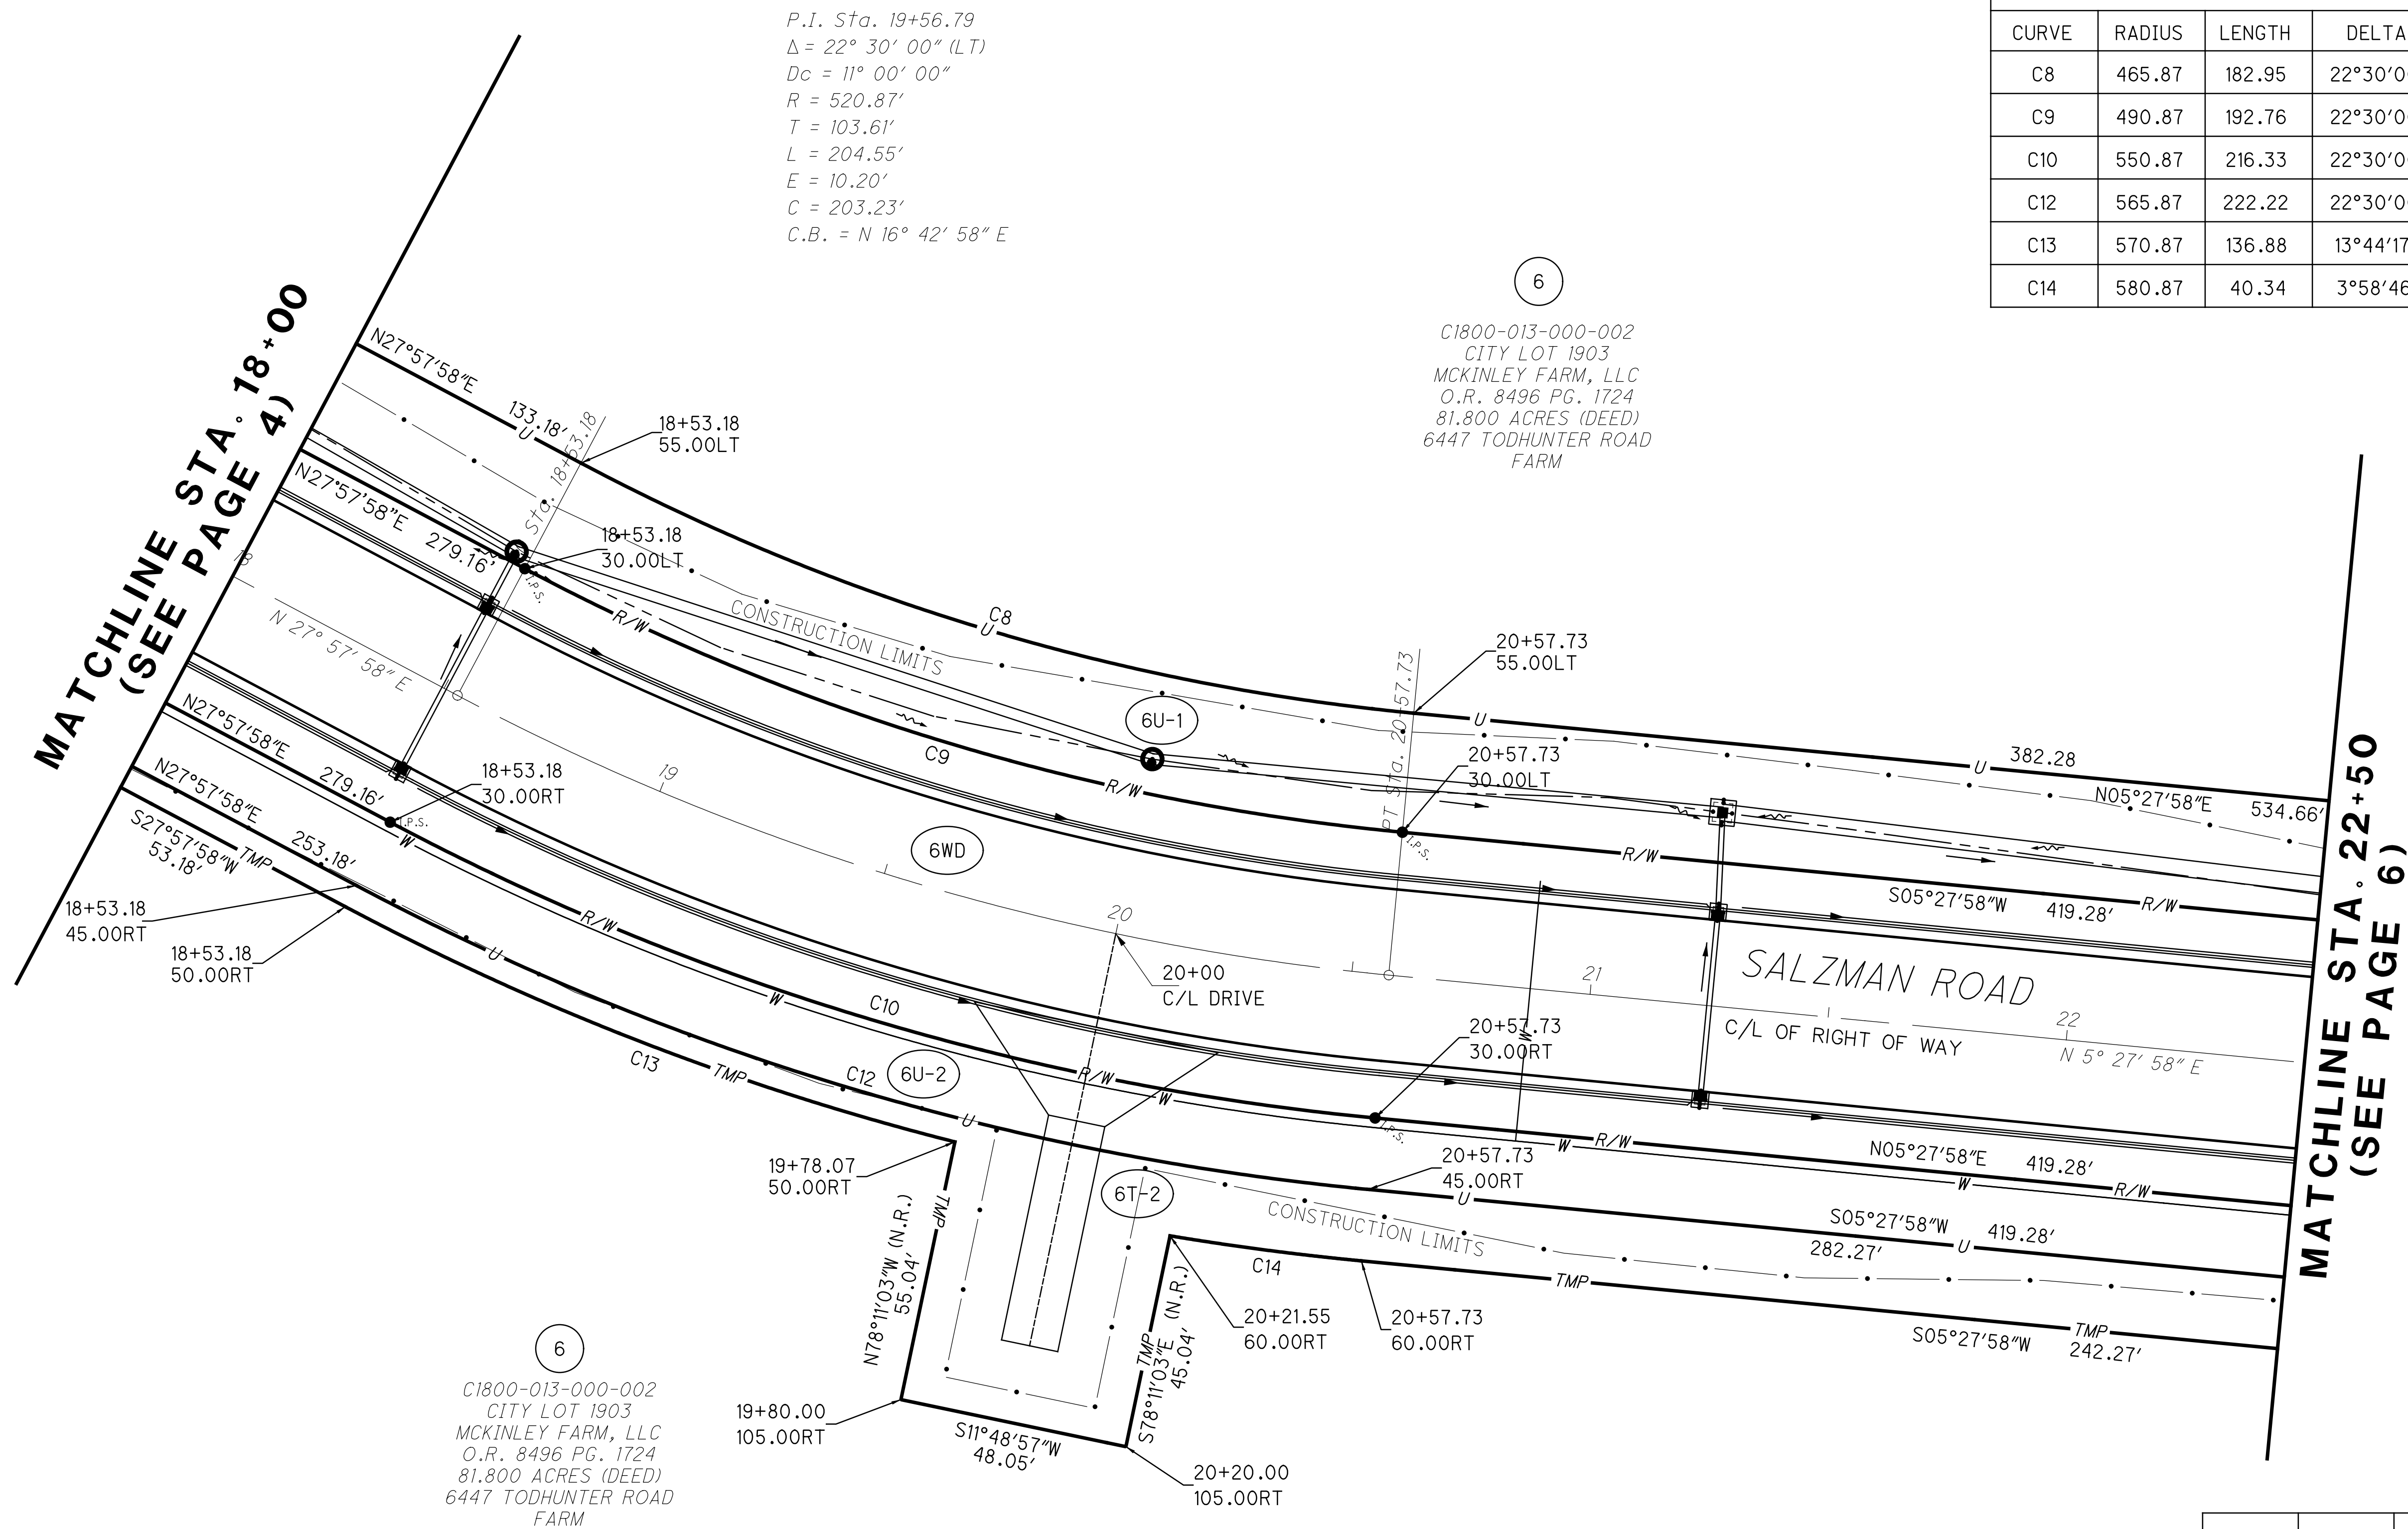

|                |      |             |
|----------------|------|-------------|
| REV. BY        | DATE | DESCRIPTION |
| DATE COMPLETED |      |             |