


VOLUME 58 PAGE 113H

LINE TABLE		
LINE	BEARING	DISTANCE
L9	S03°59'36"W	40.00
L10	N07°56'50"W	20.50
L11	N15°59'53"E	20.39

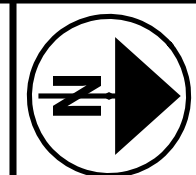

PID NO.
98852


R/W DESIGNER	DKY
R/W REVIEWER	RCW

RIGHT OF WAY PLAN
STA. 31+00 TO 36+00

**BUT-SALZMAN
ROAD EXTENSION**

8	11
---	----

75
78

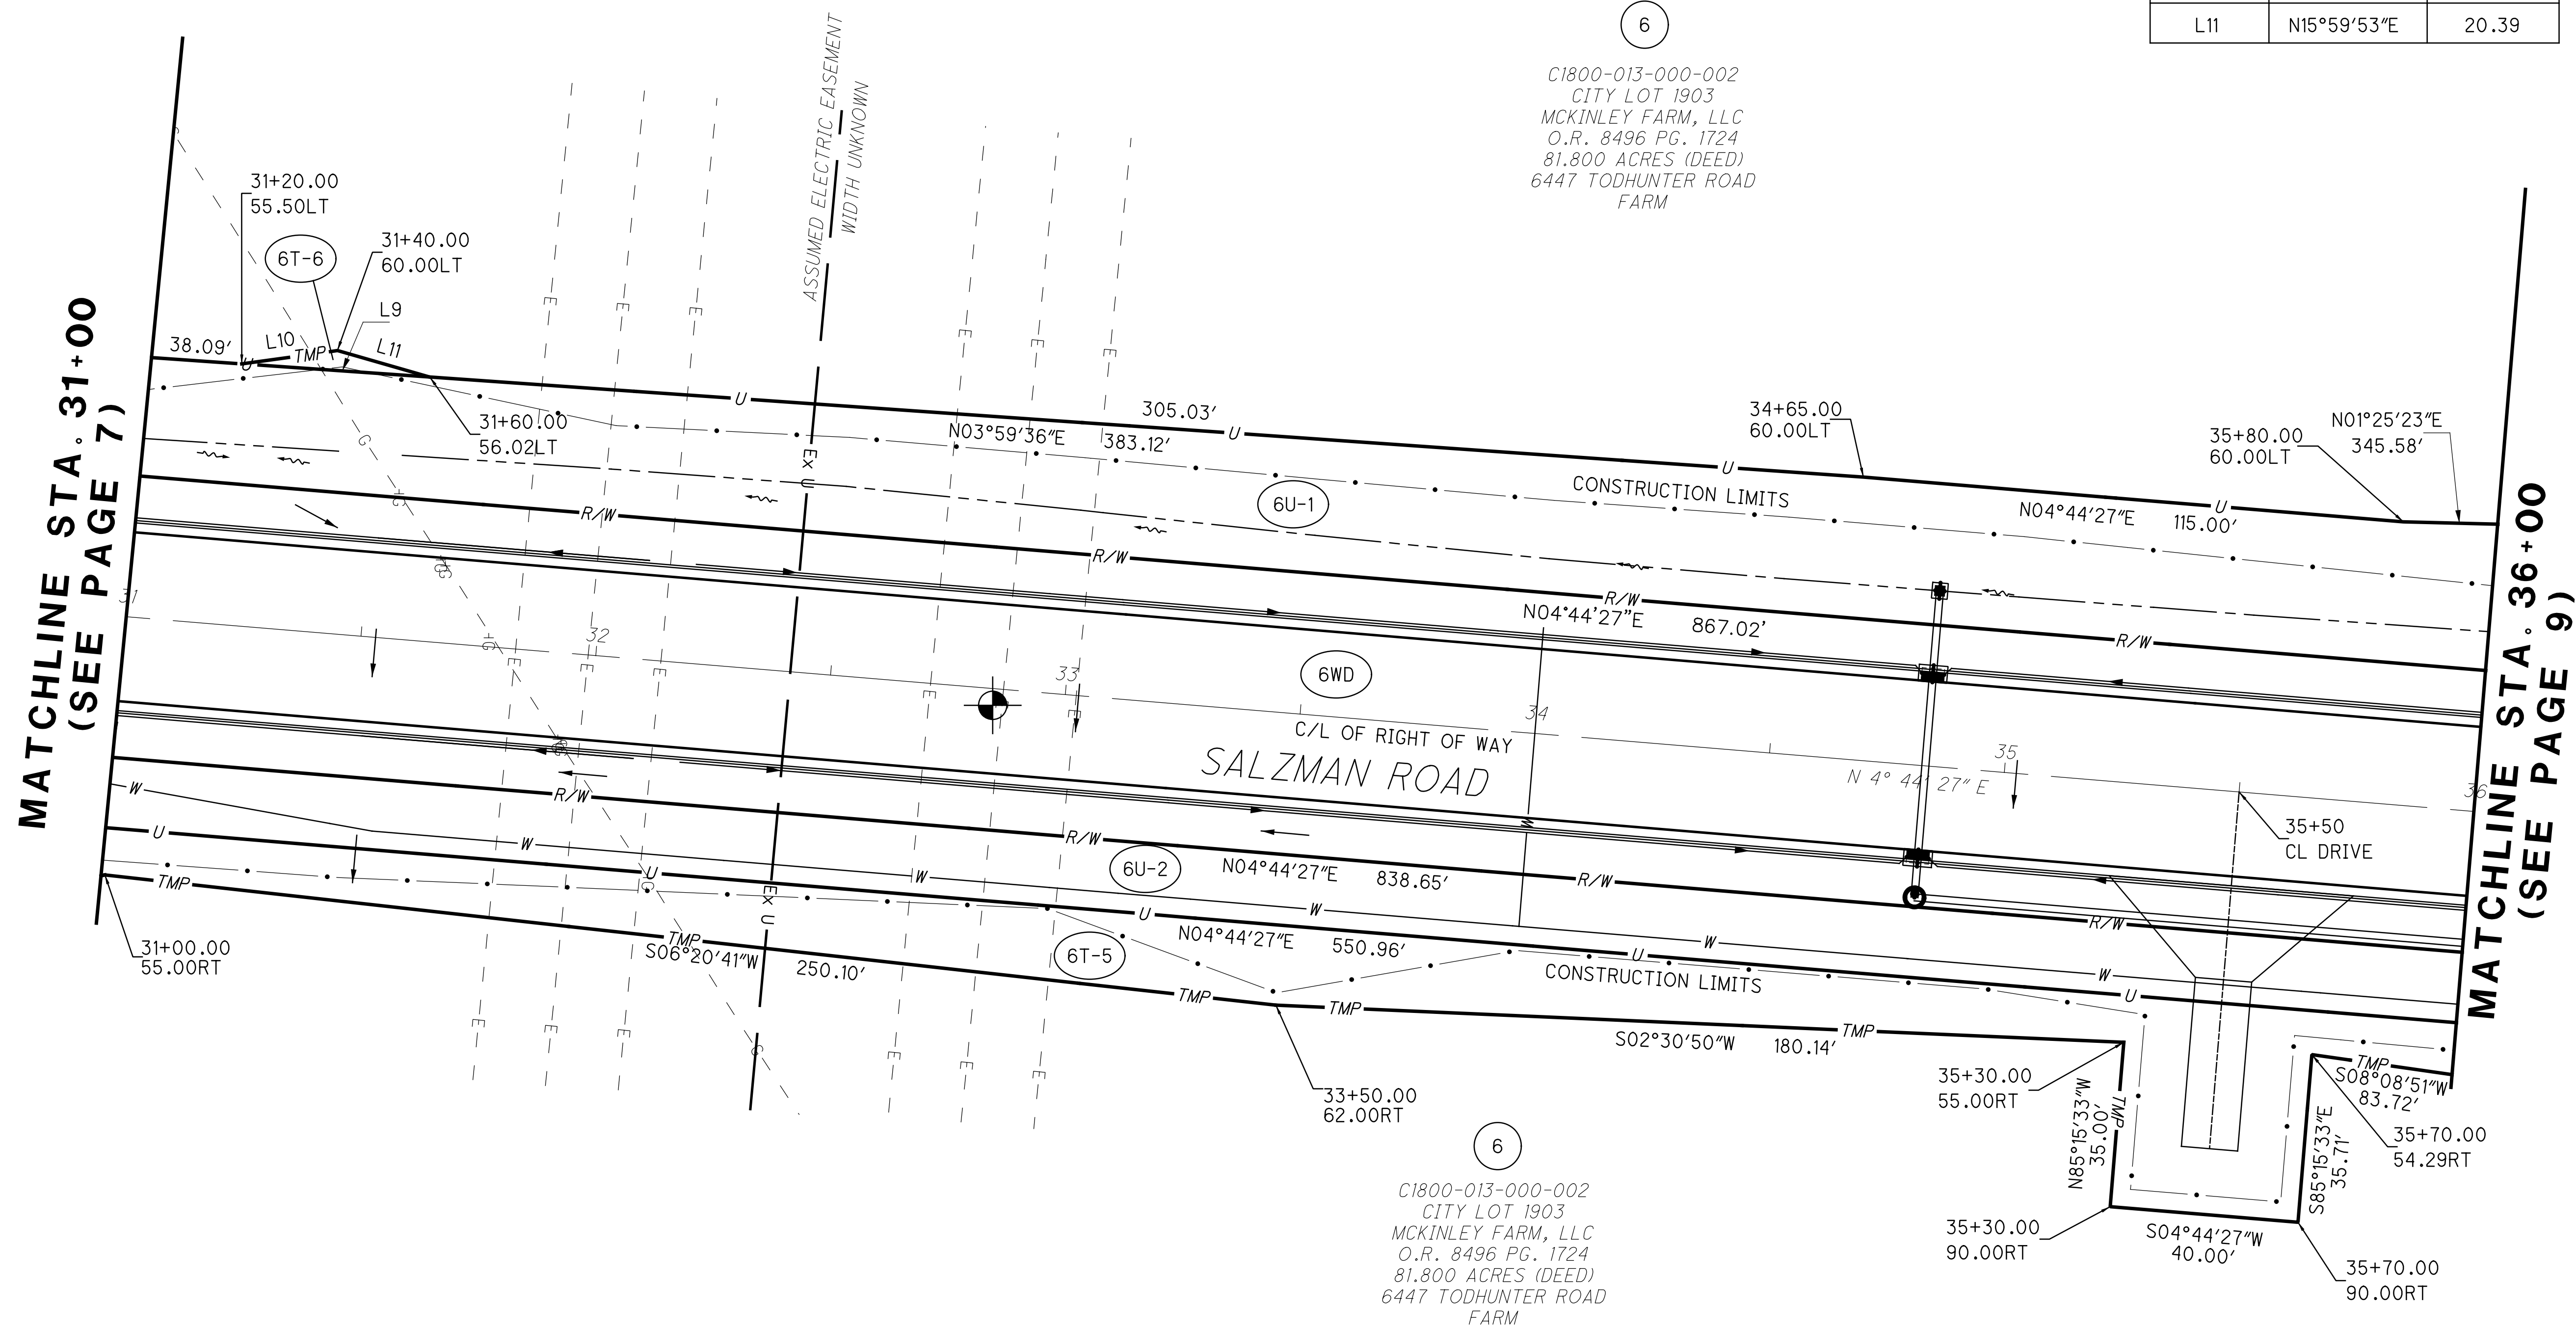

_____	_____	_____
_____	_____	_____
_____	_____	_____
_____	_____	_____
_____	_____	_____
_____	_____	_____
_____	_____	_____
REV. BY	DATE	DESCRIPTION
DATE COMPLETED		