



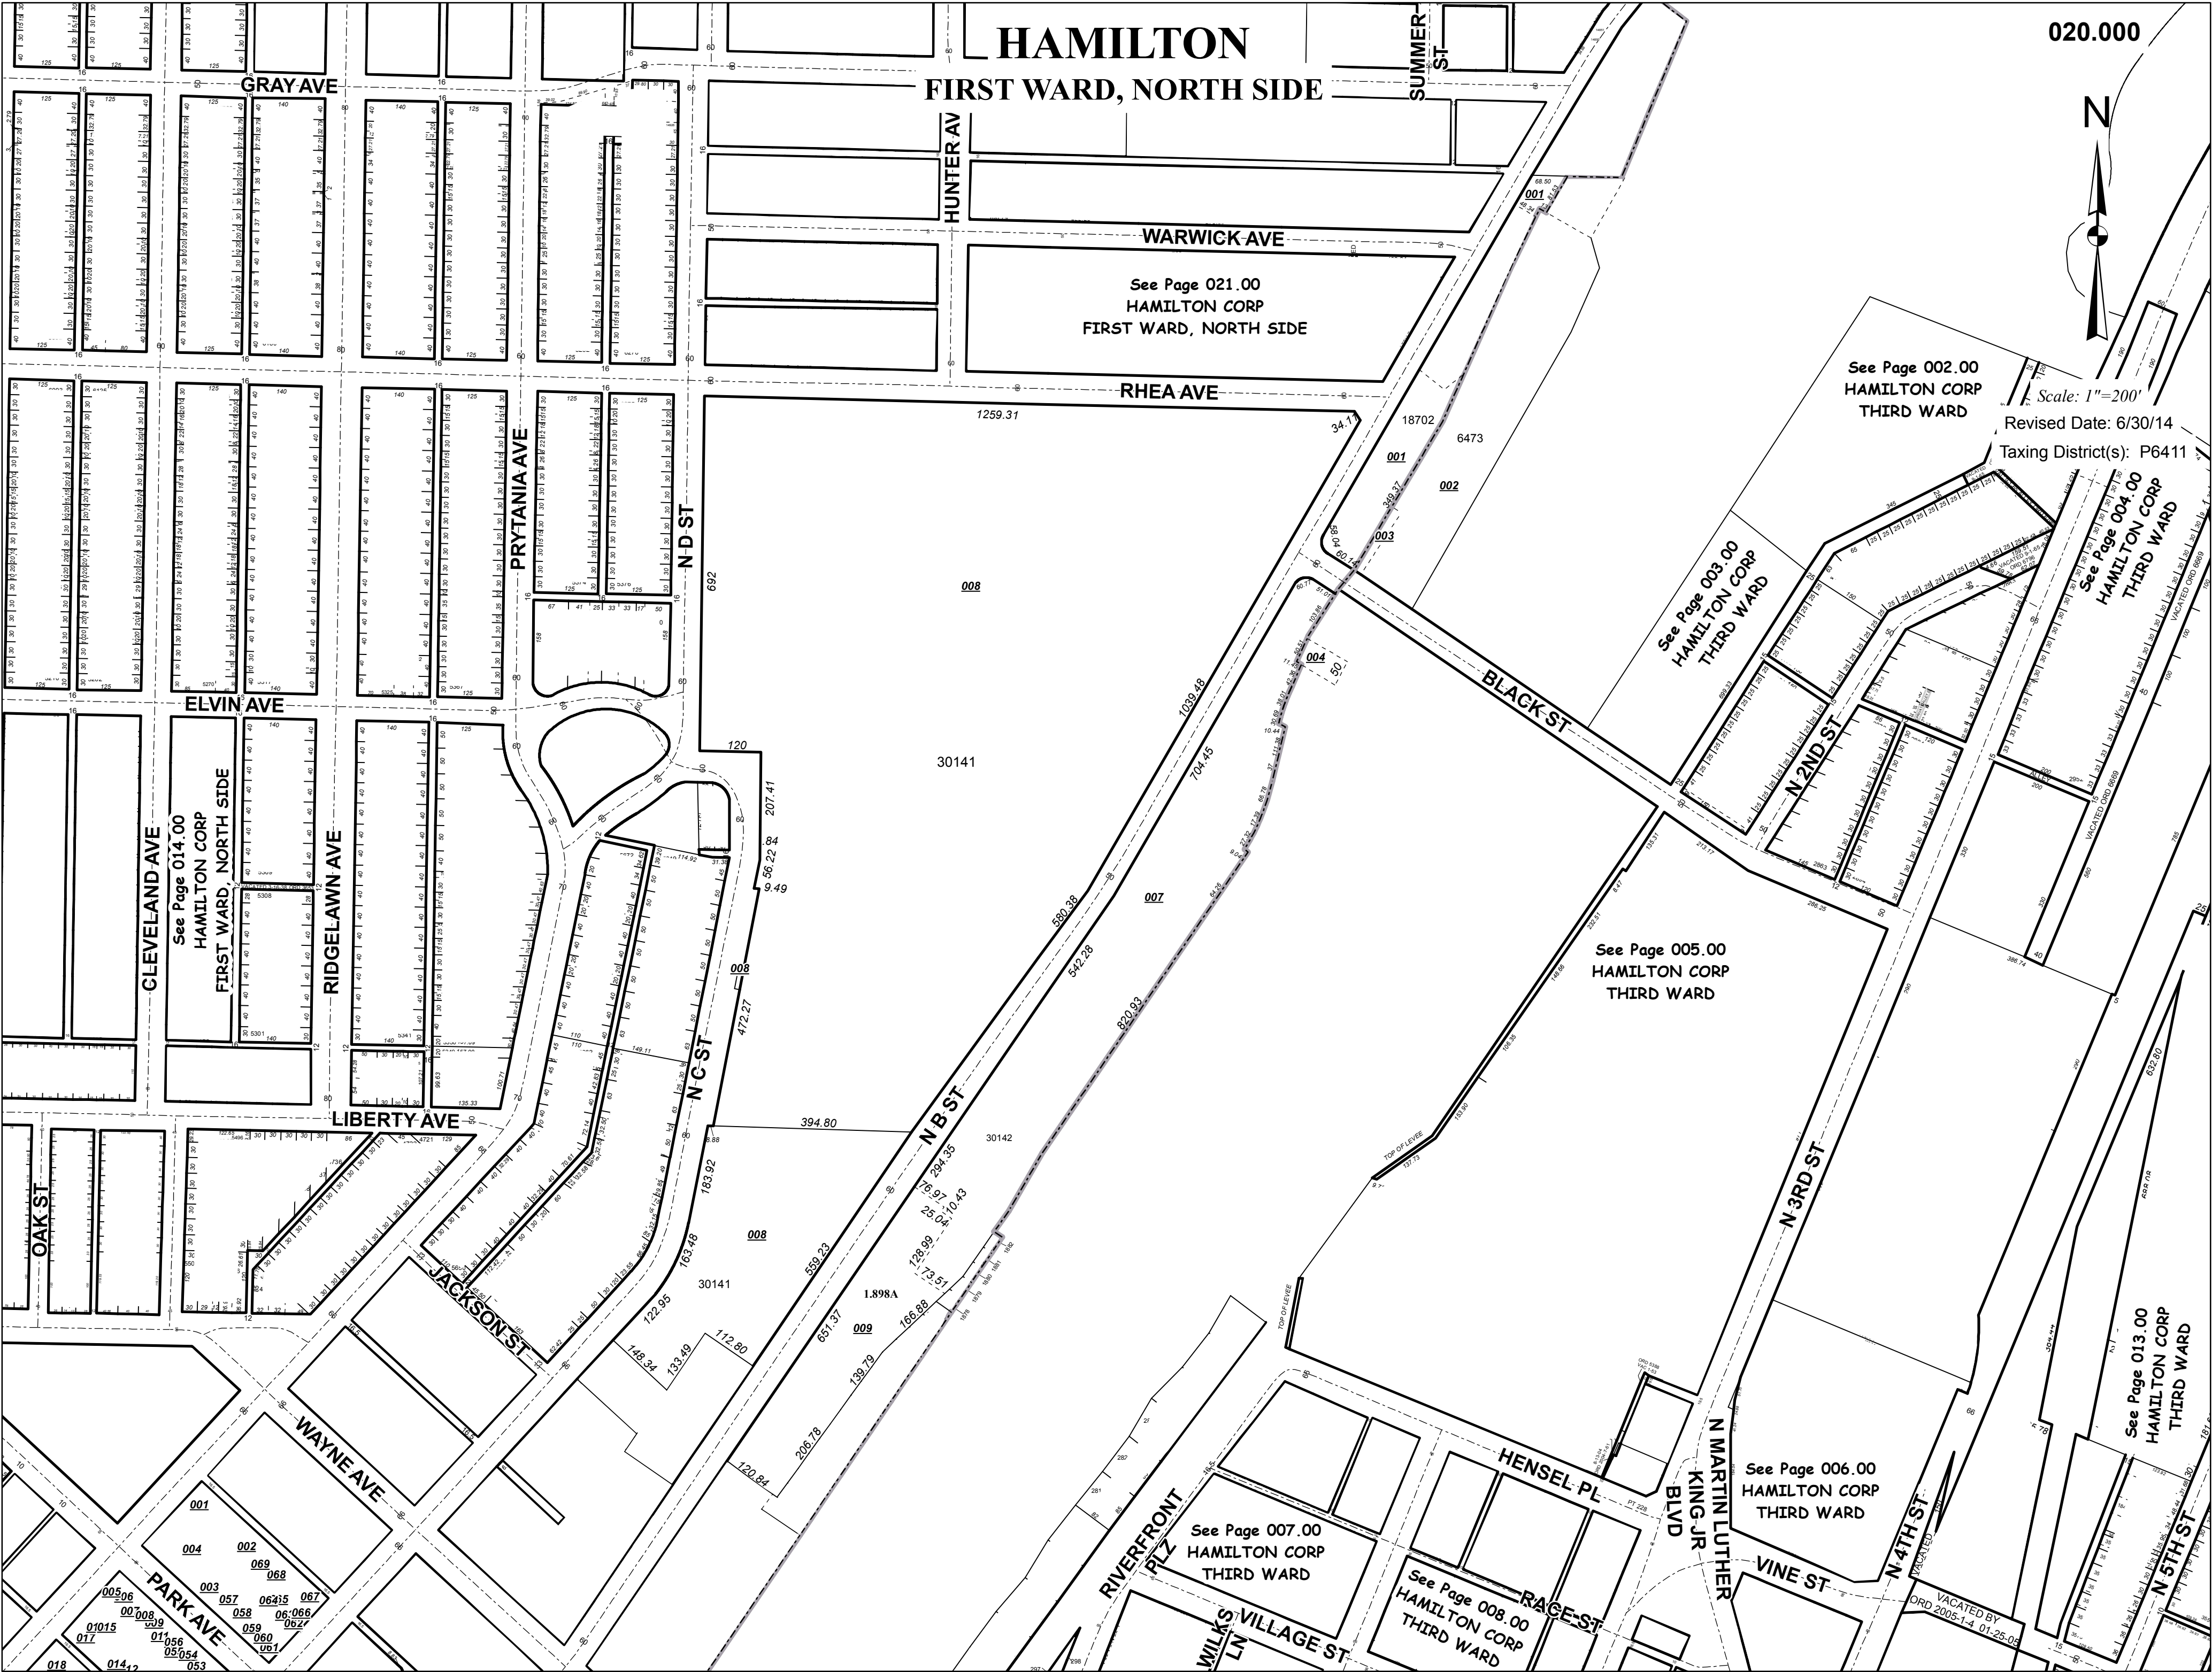

HAMILTON

FIRST WARD, NORTH SIDE

020.000

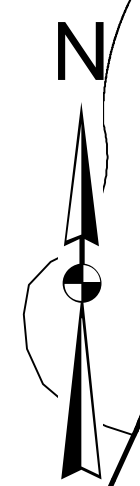

Scale: 1"=200'
Revised Date: 6/30/14
Taxing District(s): P6411

See Page 002.00
HAMILTON CORP
THIRD WARD

See Page 003.00
HAMILTON CORP
THIRD WARD

See Page 005.00
HAMILTON CORP
THIRD WARD

See Page 006.00
HAMILTON CORP
THIRD WARD

See Page 007.00
HAMILTON CORP
THIRD WARD

See Page 008.00
HAMILTON CORP
THIRD WARD

See Page 004.00
HAMILTON CORP
THIRD WARD

See Page 013.00
HAMILTON CORP
THIRD WARD

See Page 014.00
HAMILTON CORP
FIRST WARD, NORTH SIDE

See Page 021.00
HAMILTON CORP
FIRST WARD, NORTH SIDE