




BCEO Tax Map Department
Administration Building
130 High Street
Hamilton, Ohio 45011
[Tel] 513.887.3500 [Fax] 513.887.3633
WWW.BCEO.ORG

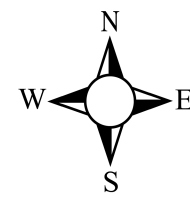


PLOT DATE: 10/07/2009

FIRST WARD, SOUTH SIDE
HAMILTON CORP
Section 02, Town 3, Range 2
BUTLER COUNTY, OHIO

FOR INFORMATIONAL PURPOSES ONLY. NOT INTENDED FOR USE AS A SURVEY.


Scale: 1"=100'

218000

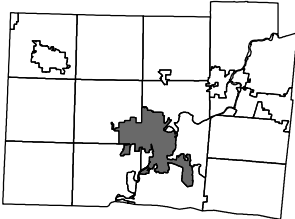

Revised Date: 08/29/1995
Taxing District: P6412
2nd Tax Dist: NONE

See Page 217.00
HAMILTON CORP
FIRST WARD, SOUTH SIDE

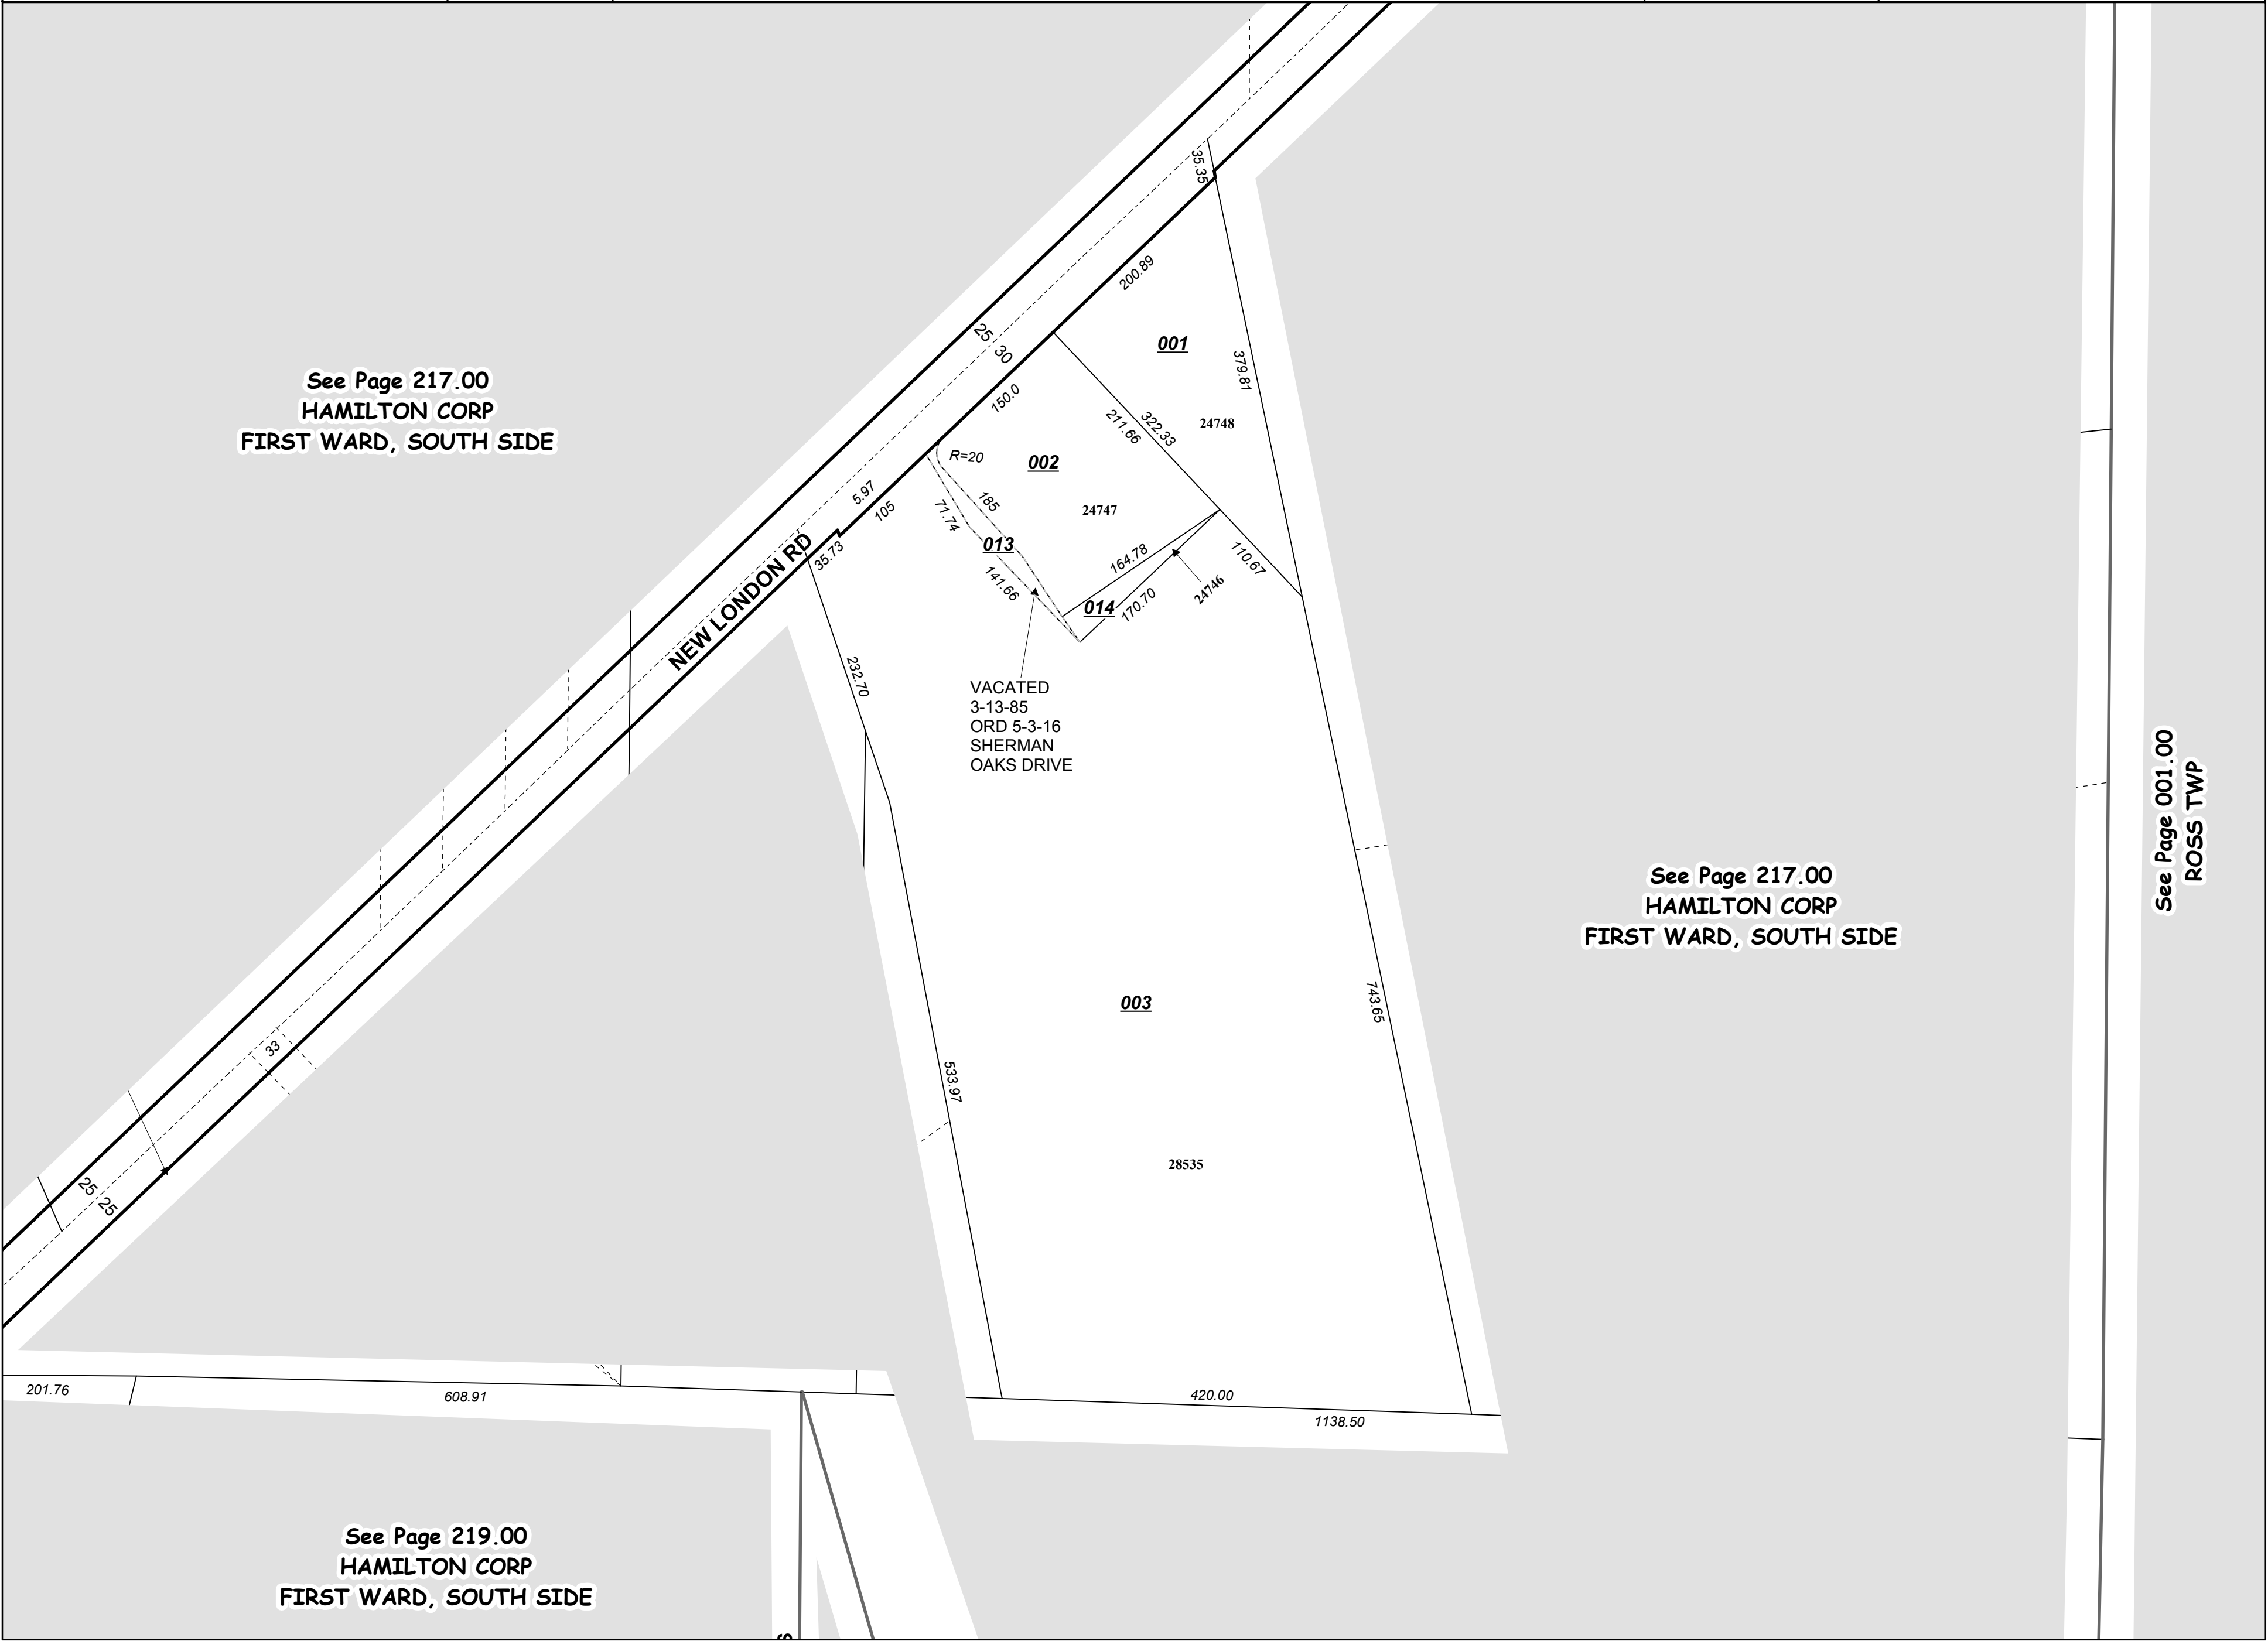

See Page 217.00
HAMILTON CORP
FIRST WARD, SOUTH SIDE

See Page 219.00
HAMILTON CORP
FIRST WARD, SOUTH SIDE

See Page 001.00
ROSS TWP