



BCEO Tax Map Department
Administration Building
130 High Street
Hamilton, Ohio 45011
[Tel] 513.887.3500 [Fax] 513.887.3633
WWW.BCEO.ORG



PLOT DATE: 4/21/2009

WILLIS, WILSON & KERBY SUB


HANOVER TWP

Section 17, Town 4, Range 2

BUTLER COUNTY, OHIO

FOR INFORMATIONAL PURPOSES ONLY. NOT INTENDED FOR USE AS A SURVEY.


Scale: 1"=100'

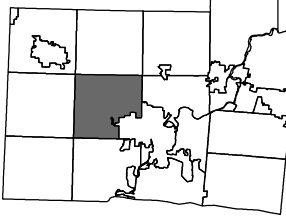

Revised Date: 11/16/1994
Taxing District: B1020
2nd Tax Dist: NONE

064000

OLD OXFORD RD

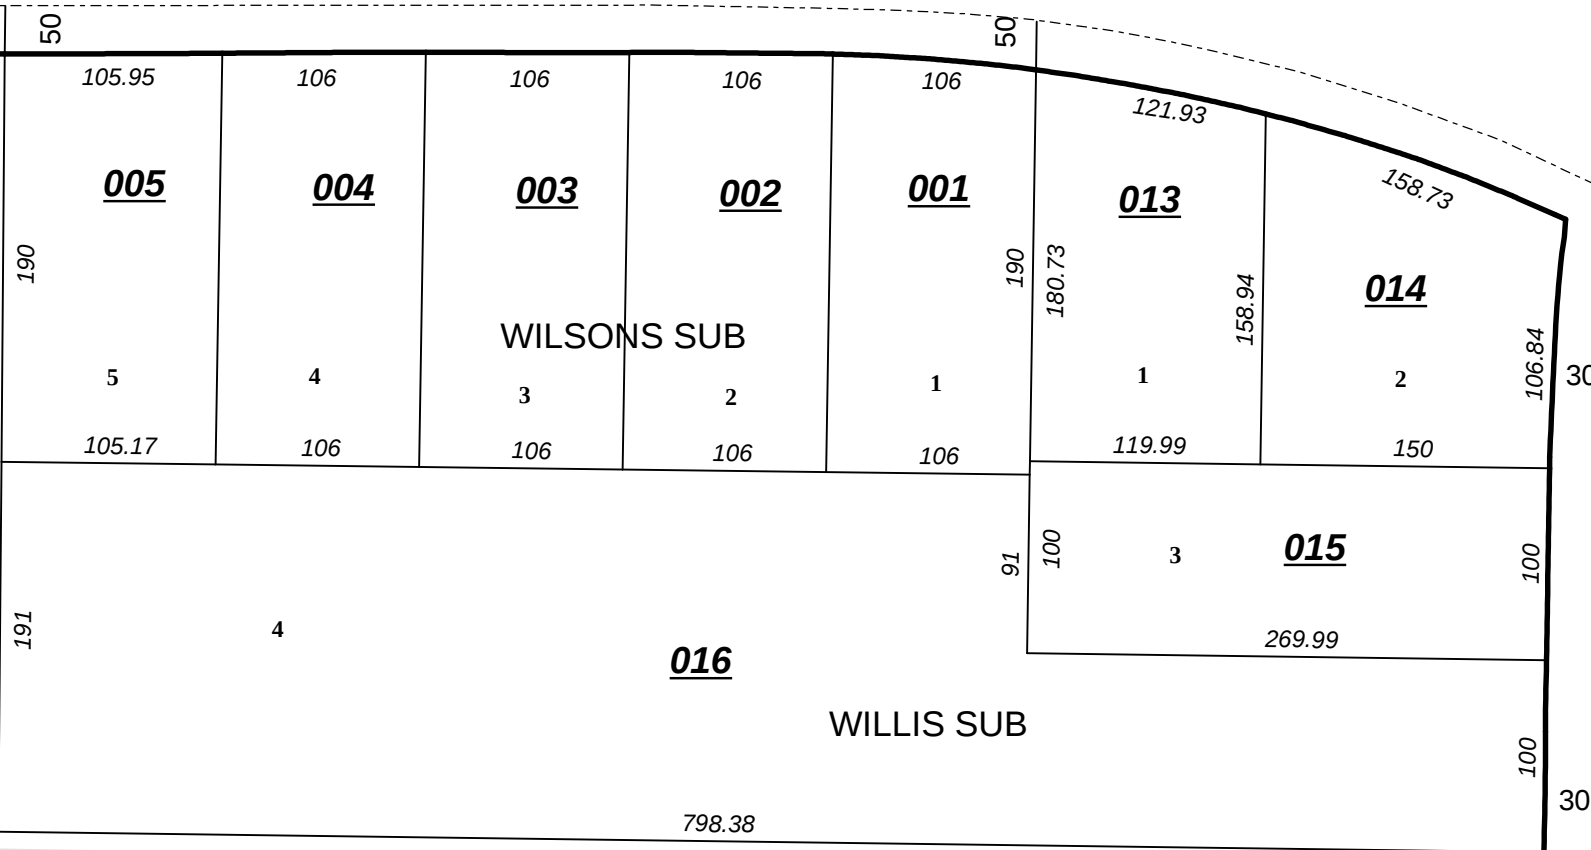


See Page 016.00
HANOVER TWP

See Page 017.00
HANOVER TWP

B and O Railroad

See Page 017.00
HANOVER TWP

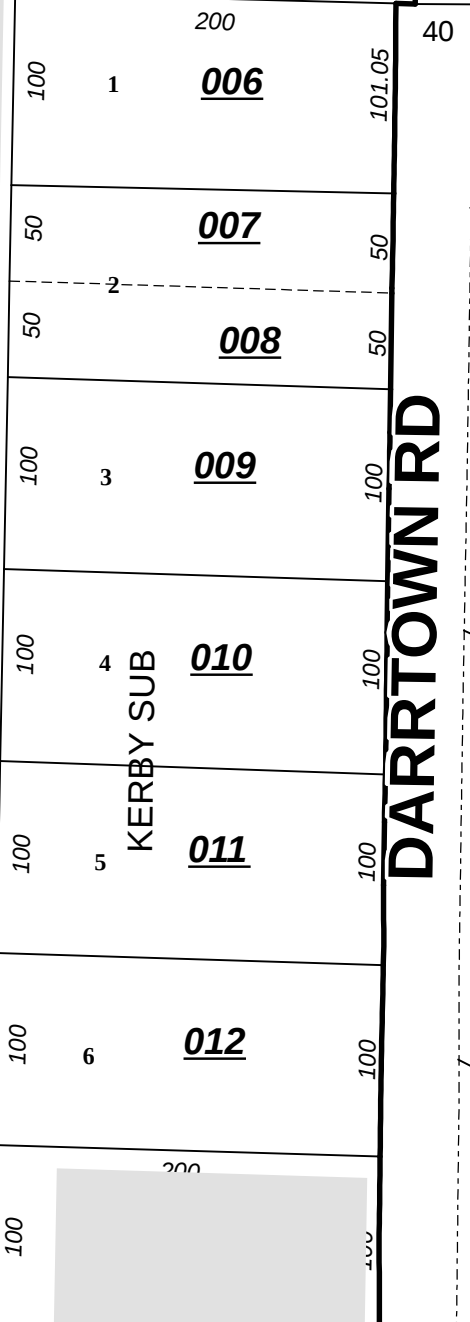

See Page 016.00
HANOVER TWP