




BUTLER COUNTY ENGINEER'S OFFICE  
**BCEO**  
GREGORY J. WILKINS, P.L.S., BUTLER COUNTY ENGINEER  
www.bceo.org

BCEO Tax Map Department  
Administration Building  
130 High Street  
Hamilton, Ohio 45011  
[Tel] 513.887.3500 [Fax] 513.887.3633  
WWW.BCEO.ORG

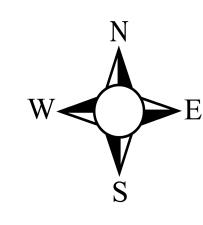


PLOT DATE: 12/12/2008

**HEAVENLY ACRES**  
**WAYNE TWP**  
Section 11, Town 3, Range 3  
BUTLER COUNTY, OHIO

FOR INFORMATIONAL PURPOSES ONLY. NOT INTENDED FOR USE AS A SURVEY.


Scale: 1"=50'  
**074000**

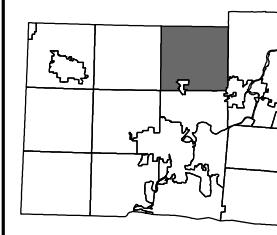

Revised Date: 4/2/1991  
Taxing District: N6120  
2nd Tax Dist: NONE

See Page 011.00  
WAYNE TWP

SOMERVILLE JACKSONBURG RD

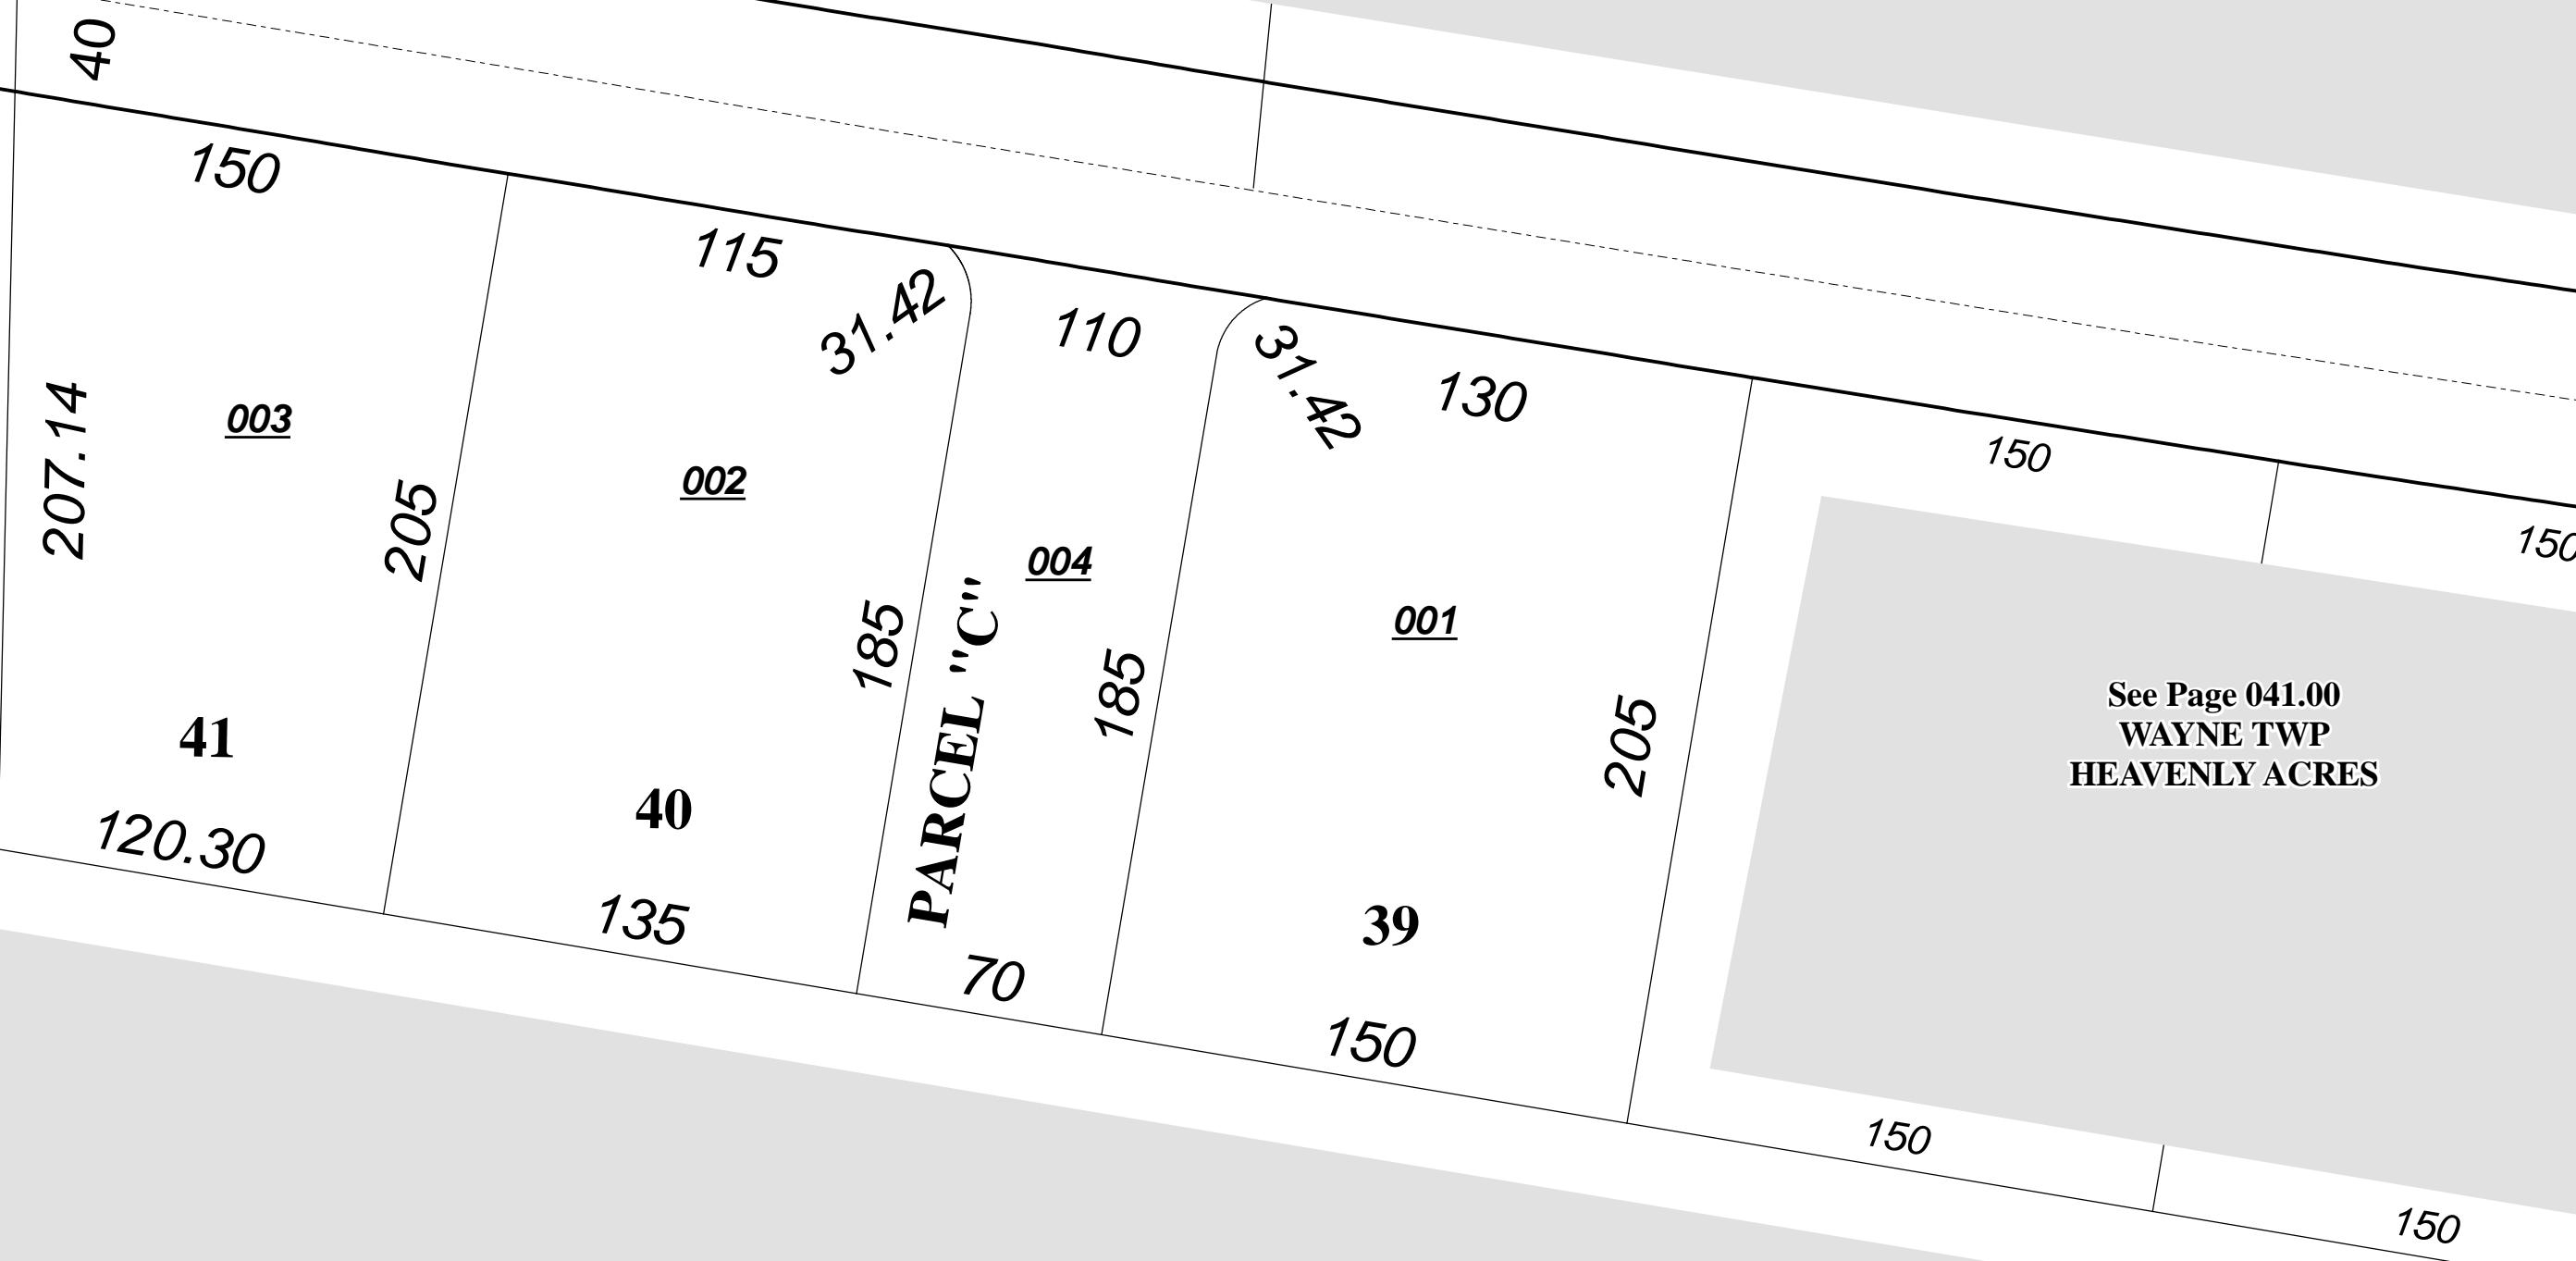

See Page 011.00  
WAYNE TWP