

O:\ODOT\BUT\99558_BUT-747-5.96\Design\RW\Sheets\99558_RB008.dgn 1/27/2017 10:42:19 AM dan-f


BUTLER COUNTY
LIBERTY TOWNSHIP
SECTIONS 1/2/3 T.2 R.3 M.R.S

27

PRINCETON PIKE CHURCH OF GOD, INC.
6101 PRINCETON GLENDALE RD.
LIBERTY TOWNSHIP, OH 45011
D2010-002-000-057

ELECTRIC EASEMENT (1939)
D.B. 10 Pg. 533
(NOT PLOTTED)

PROP R/W CURVE DATA
P.I. Sta. 347+88.39
 $\Delta = 11^\circ 49' 32''$ (LT)
 $D_c = 2^\circ 00' 00''$
 $R = 2,864.79'$
 $T = 296.70'$
 $L = 591.28'$
 $E = 15.32'$

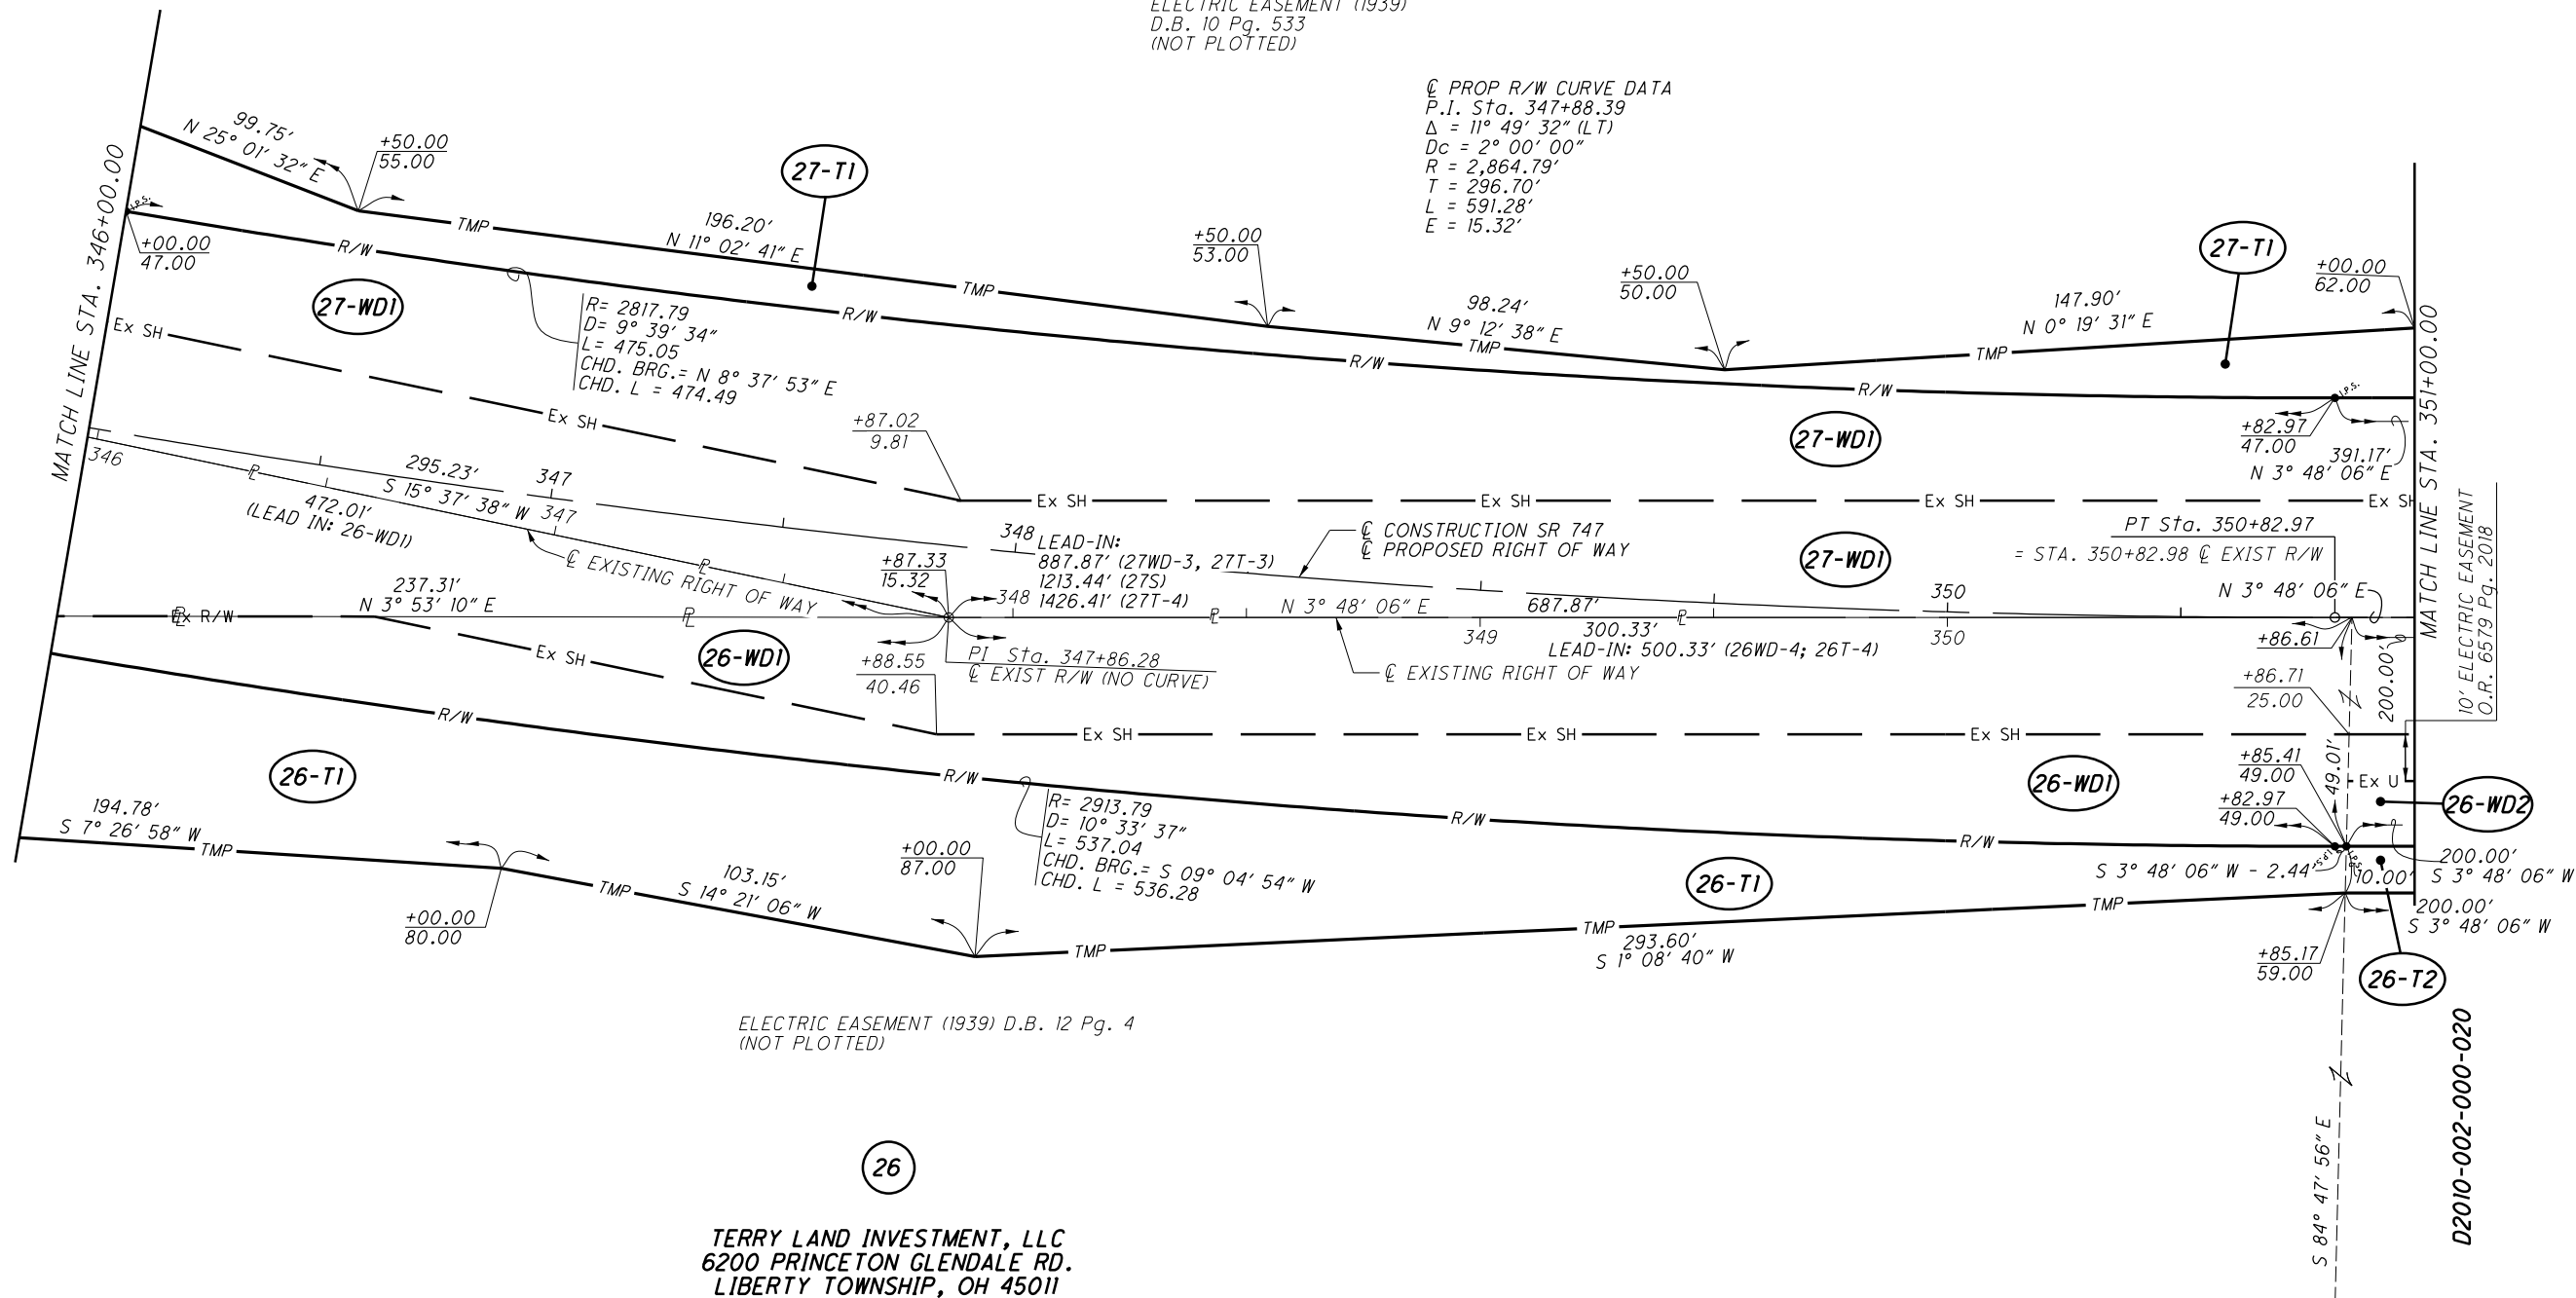

ELECTRIC EASEMENT (1939) D.B. 12 Pg. 4
(NOT PLOTTED)

26

TERRY LAND INVESTMENT, LLC
6200 PRINCETON GLENDALE RD.
LIBERTY TOWNSHIP, OH 45011
D2010-002-000-003

NOTES:
1) STATION AND OFFSETS ARE FROM PROPOSED
S.R. 747, UNLESS NOTED OTHERWISE

DPF	4/11/16	REVISE PCLS 24&26 FOR CONSLO-SPLIT-UP
DPF	5/3/16	CHANGE PROJECT DESIGNATION
DPF	6/3/16	DEL PCL 24-WD; UPDATE EXIST R/W
REV. BY	DATE	DESCRIPTION
DATE COMPLETED :	2/26/16	



PID NO.
99558

R/W DESIGNER
DPF
R/W REVIEWER
JDM

RIGHT OF WAY BOUNDARY SHEET
S.R. 747 STA. 346+00 - STA. 351+00

BUT-SR747-5.96

27/37

251
261