


o:\ODOT\BUT-747-5.96\Design\RW\Sheets\99558_RM003.dgn 1/27/2017 10:41:39 AM dan-f

SEE SHEET 7 FOR ENTIRE PERIPHERY OF OWNERSHIP FOR 27

BUT-SR747-5.96
BUTLER COUNTY
LIBERTY TOWNSHIP
SECTIONS 1/2/3 T 2 R.3 M.R.S.

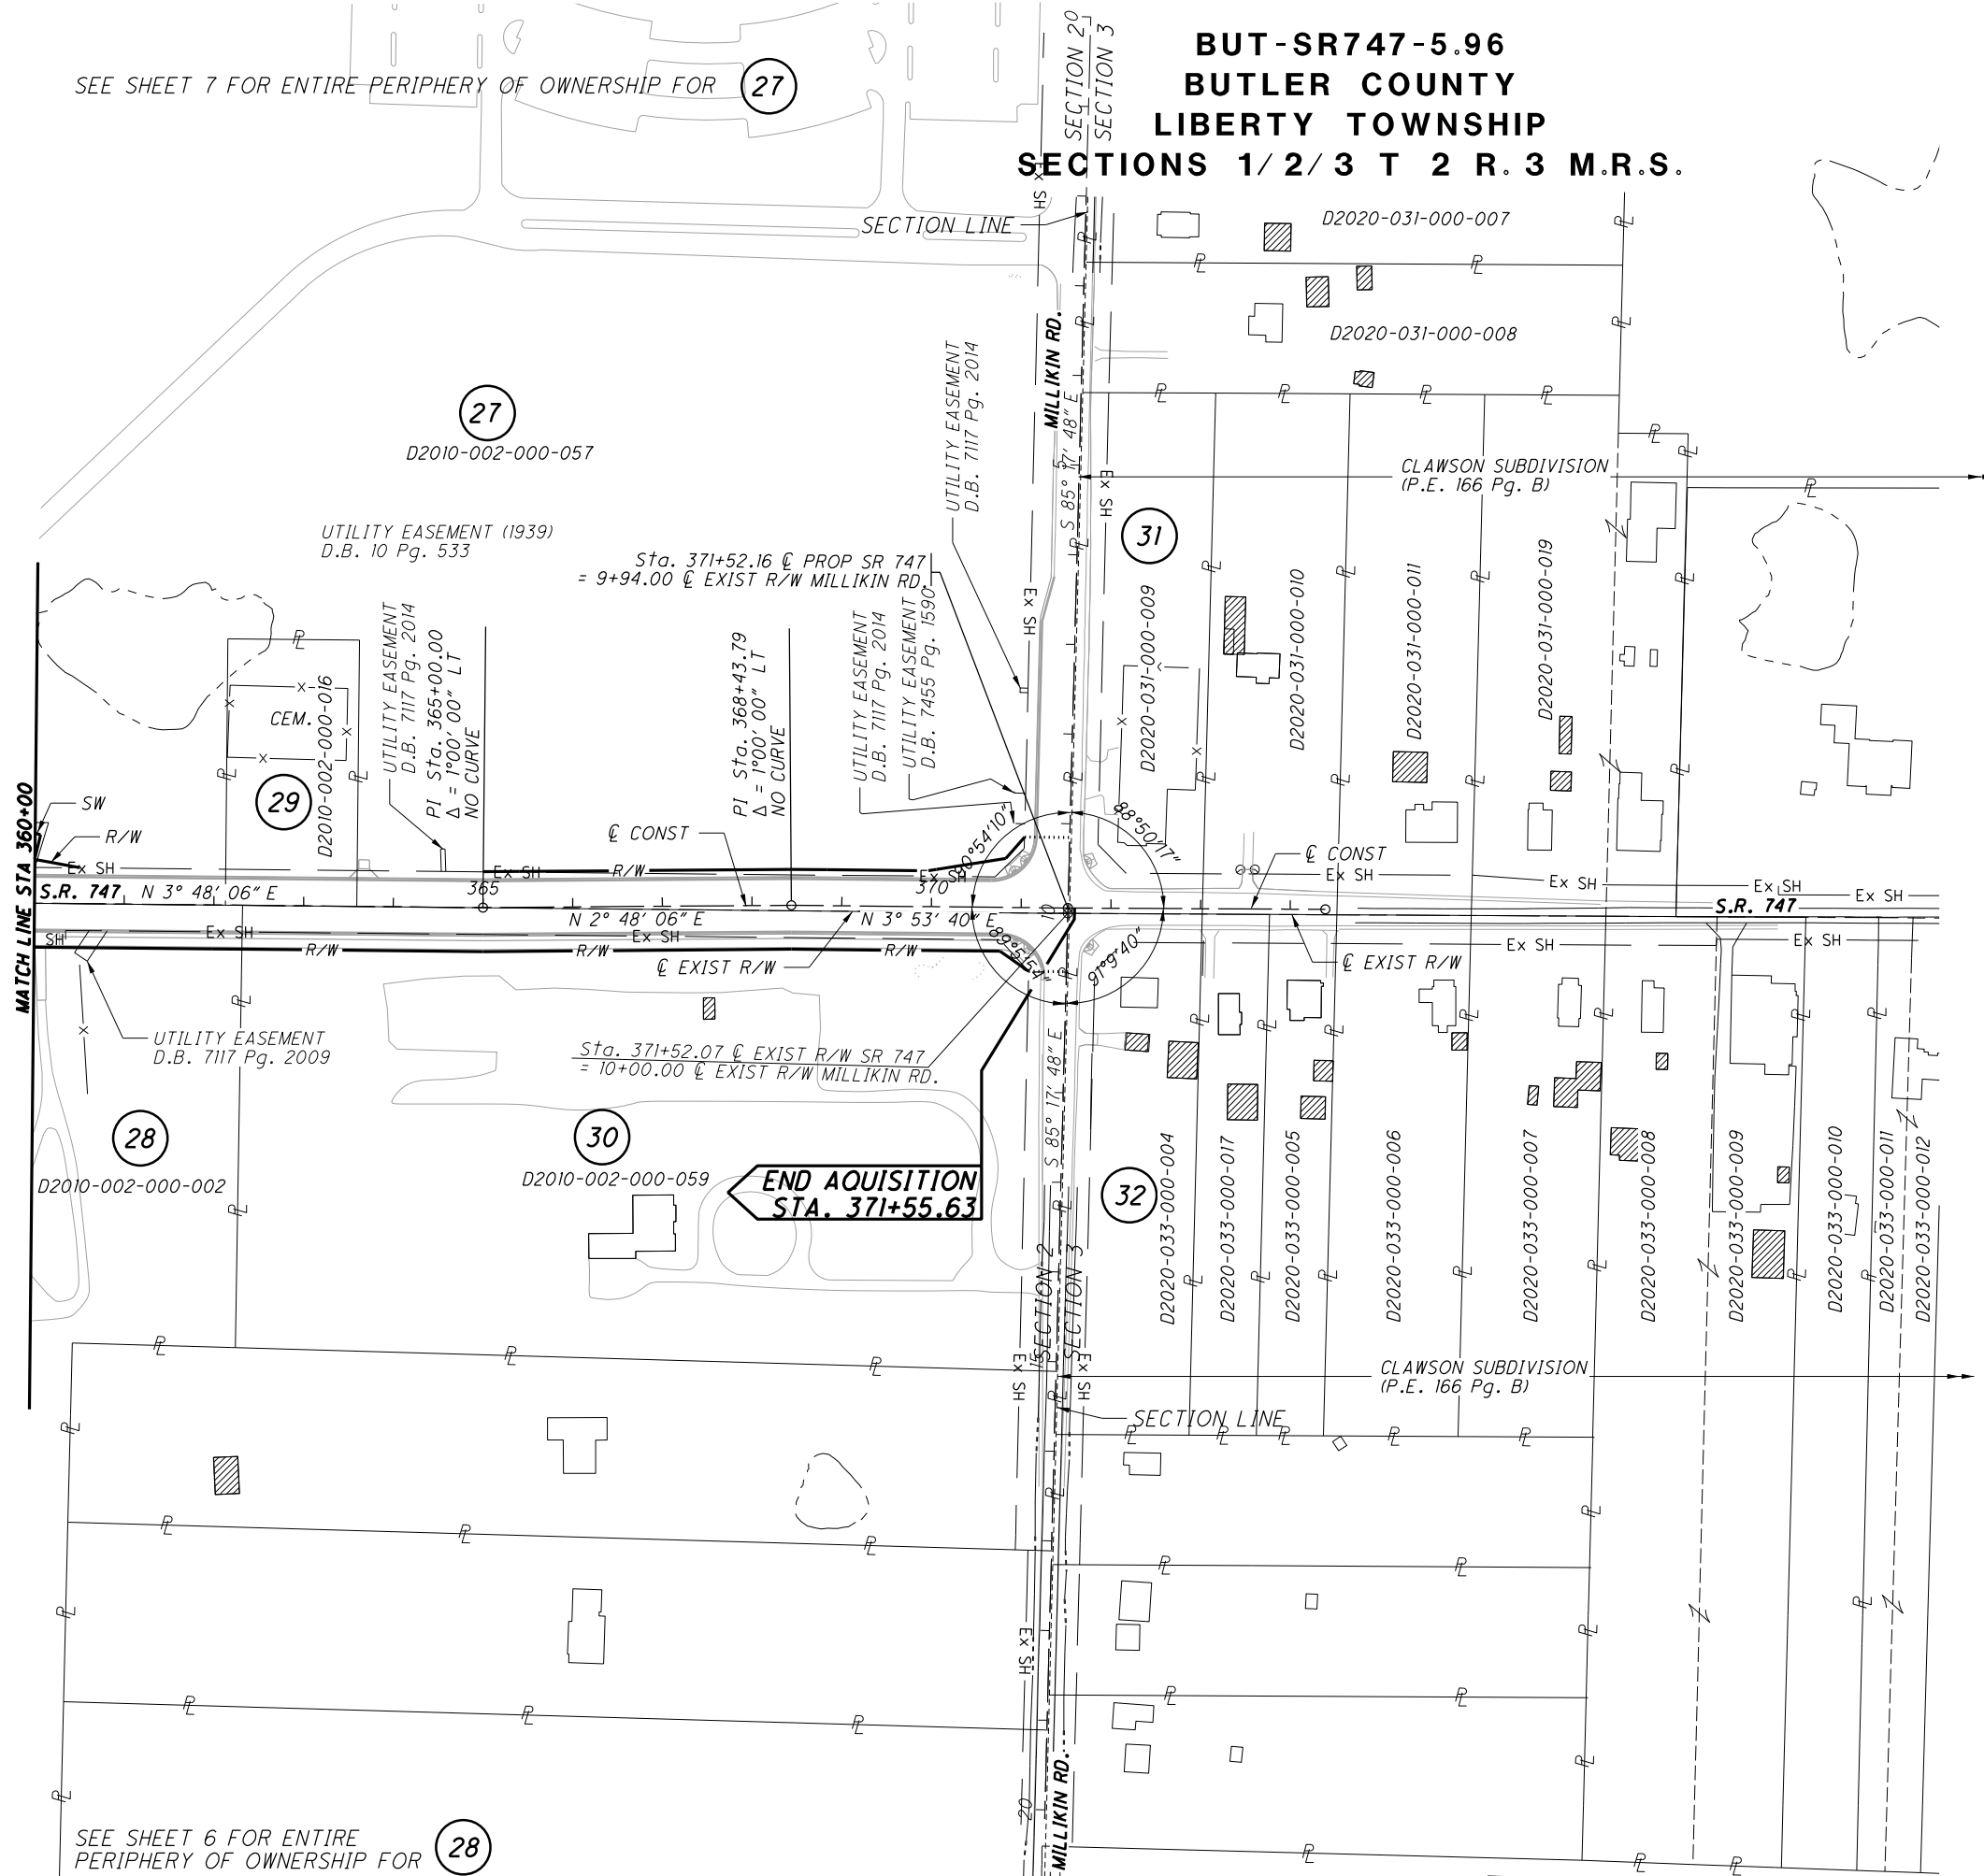

SEE SHEET 6 FOR ENTIRE PERIPHERY OF OWNERSHIP FOR 28

PROPERTY OWNERS

- 1 FIRST FINANCIAL BANK
- 2 REALTY INCOME PROPERTIES 31 LLC
- 3 UNITED DAIRY FARMERS, INC
- 4 LIBERTY TOWNSHIP BUTLER COUNTY OHIO
- 5 VALLEY CENTRAL SAVINGS BANK
- 6 PR REAL ESTATE COMPANY, LLC
- 7 BROADWAY LIMITED OHIO, LLC
- 8 PATRICIA C URMSTON, TRUSTEE OF THE PATRICIA C. URMSTON TRUST 4-30-07
- 9 ANNMARIE MATUSAK & JAMES A. KARRER
- 10 MARJORIE DIANE LOPSHIRE
- 11 PATRICK M. & KATHLEEN A. ZINK
- 12 BETTY TERRY
- 13 IMHOFF, DANIEL M. & KATHLEEN J. REINERT
- 14 TERRY LAND INVESTMENT, LLC
- 15 KEITH A. & LISA SCHRAFFENBERGER
- 16 DANIEL J. VAIL
- 17 ERIC & KARIN DALEY
- 18 LUIS R. BURBANO
- 19 CHARITY DEARMOND
- 20 BRANDON T. & ELIZABETH K. SCHOEN
- 21 PAUL F. ROOK
- 22 BRENT J. & MICHELLE WILLMAN
- 23 JENNIFER D. & MATTHEW D. HILDERBRAN
- 24 LIBERTY LAND COMPANY, LLC
- 25 YING LEE & MARY VUE
- 26 TERRY LAND INVESTMENT, LLC
- 27 PRINCETON PIKE CHURCH OF GOD, INC.
- 28 P. RANDY TERRY, TRUSTEE OF THE DAVID R TERRY TRUST U/A DATED 6/9/09
- 29 FAIRFIELD BAPTIST CHURCH
- 30 PONGKIEAT & DANA A TONGDANGJOU
- 31 CINCINNATI GAS AND ELECTRIC COMPANY
- 32 CHAN J. PARK & YOUNG H. PARK
- 33 SSGE HOLDING, LLC

DPF	5/3/16	CHANGE PROJECT DESIGNATION
DPF	6/3/16	CORRECT OWNER NAME - PCL 28
DPF	1/26/17	ADD OWNER - PCL 33
REV. BY	DATE	DESCRIPTION
DATE COMPLETED : 2/26/16		