

27
PRINCETON PIKE CHURCH OF GOD, INC.
6101 PRINCETON GLENDALE RD.
LIBERTY TOWNSHIP, OH 45011
D2010-002-000-057

31
CINCINNATI GAS AND
ELECTRIC COMPANY
MILLIKIN RD.
LIBERTY TOWNSHIP, OH 45011
D2020-031-000-009

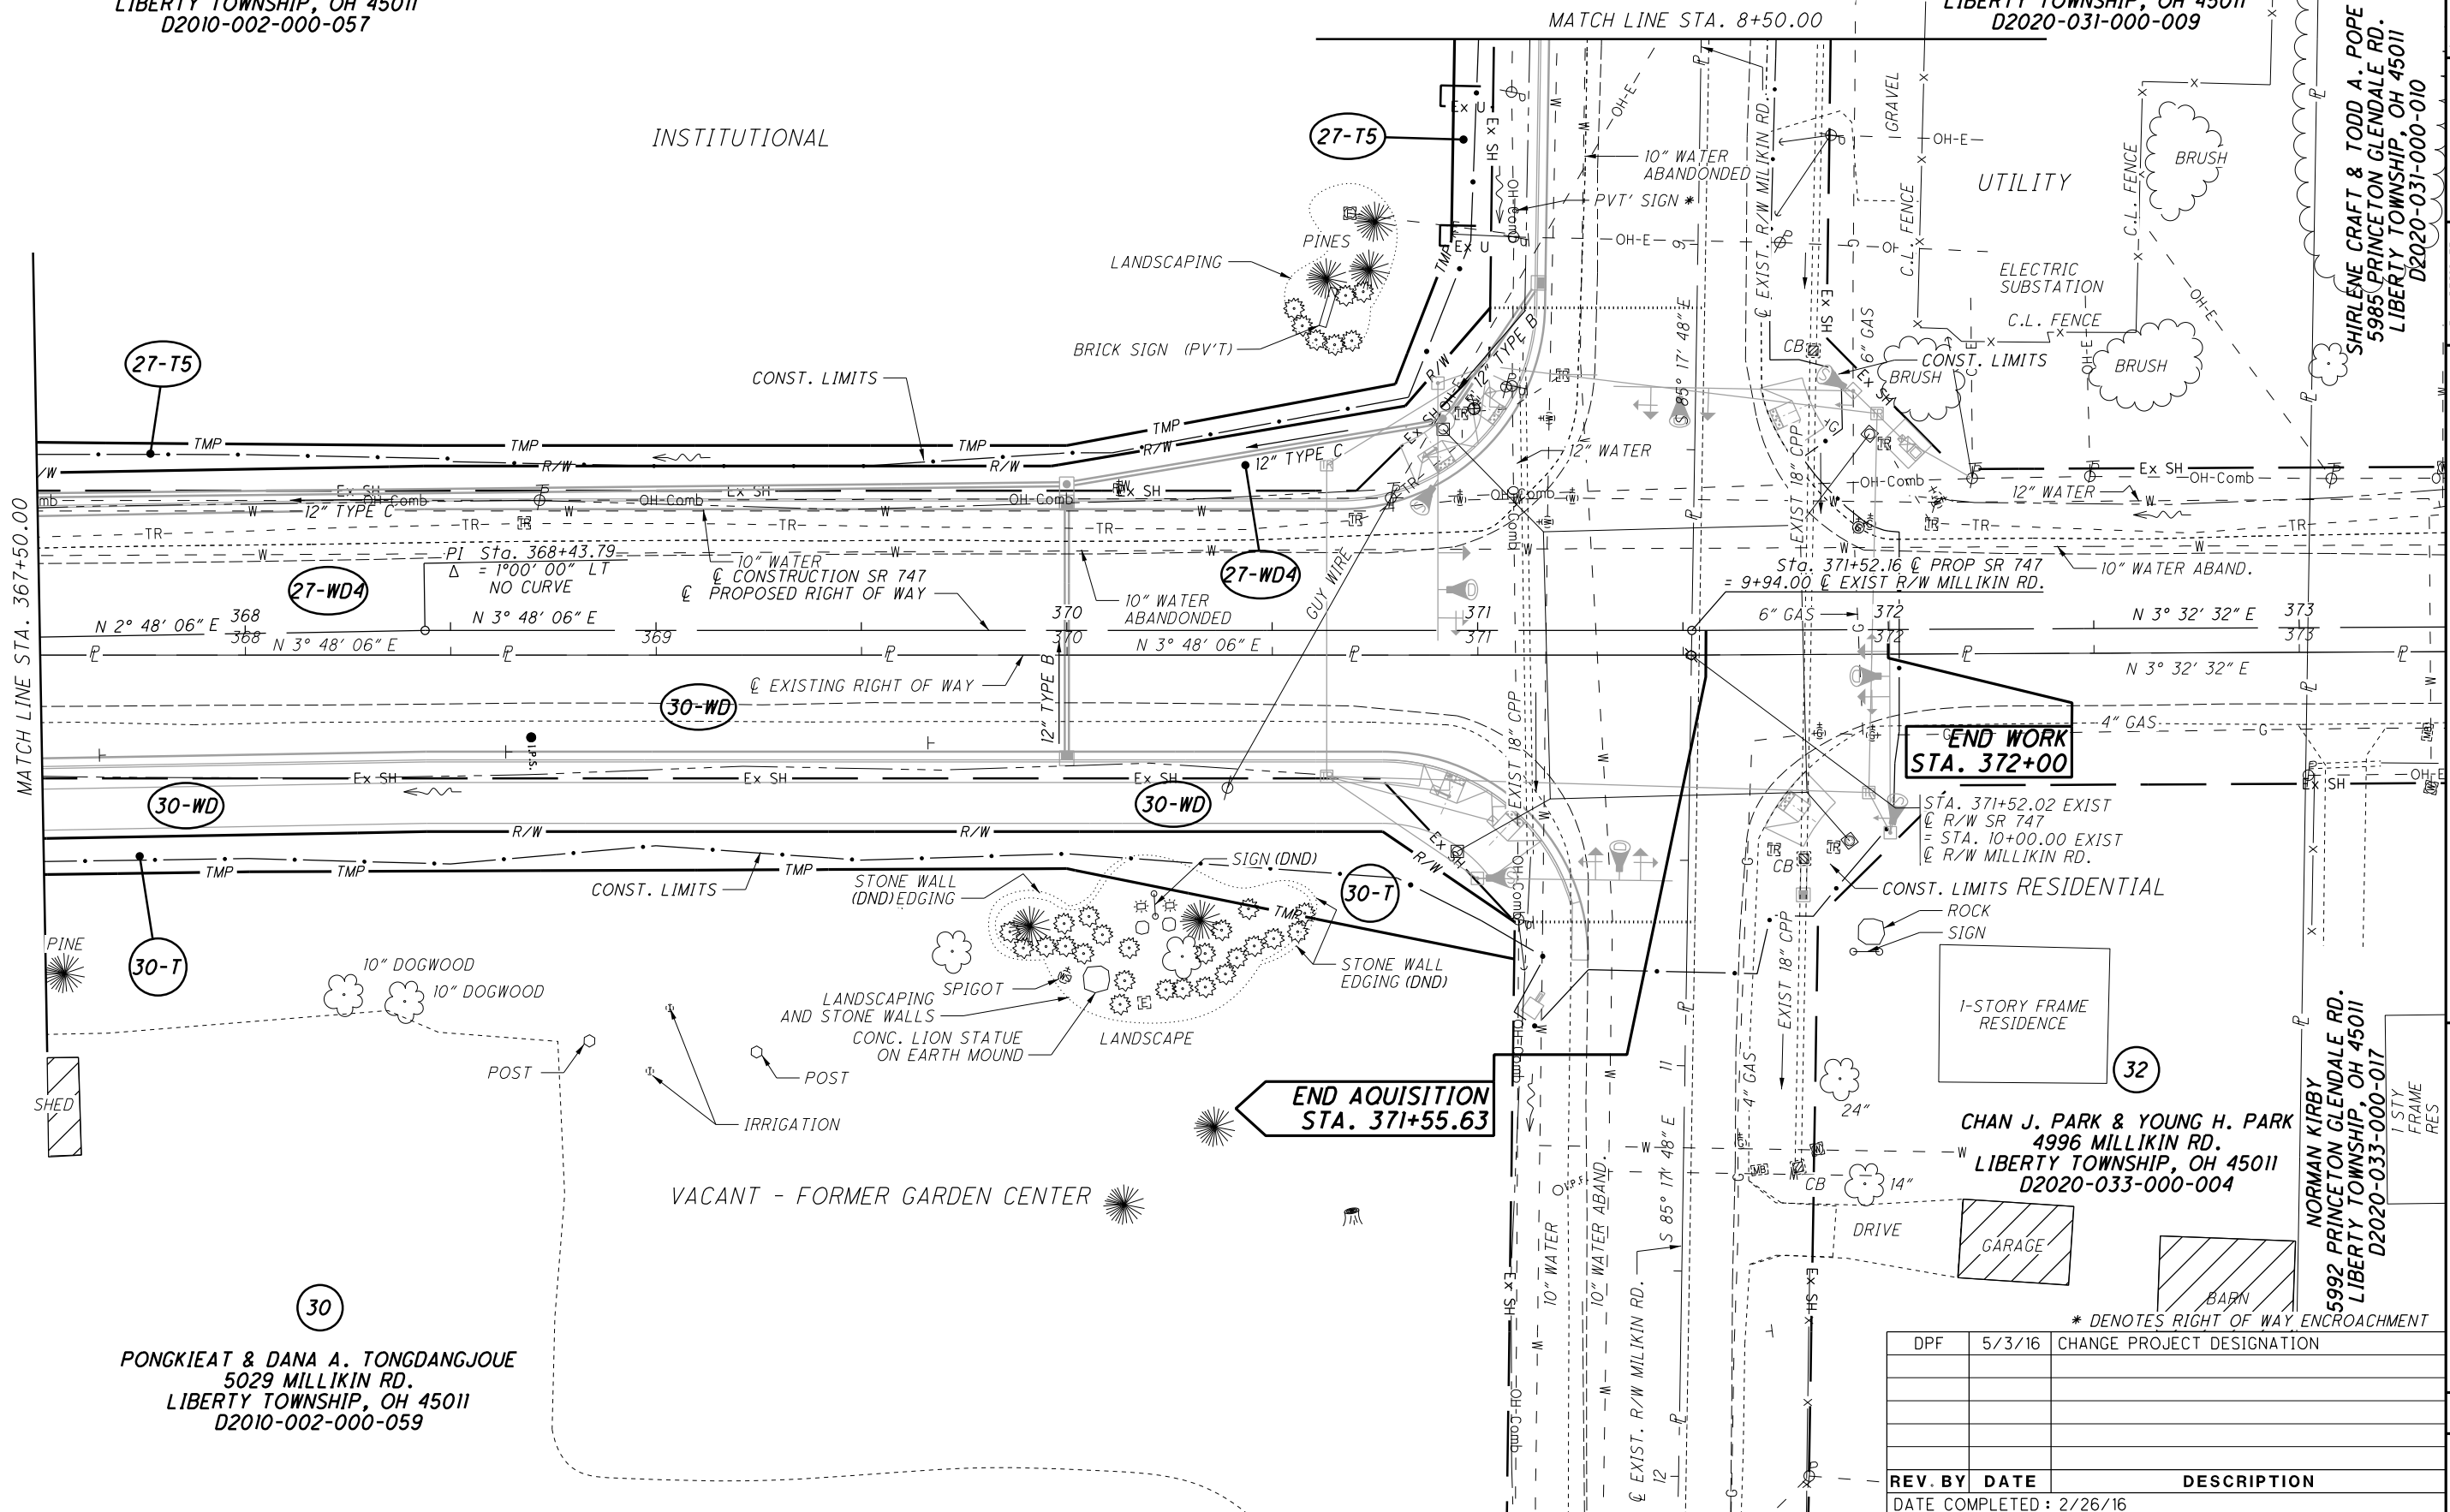
ONE CRAFT & TODD A. POPE
PRINCETON GLENDALE RD.
PRY TOWNSHIP, OH 45011
D2020-031-000-010

PID NO.
99558

RIGHT OF WAY TOPO SHEET
S.R. 747 STA. 367+50 - STA. 373+00

BUT-SR747-5.96

34 / 37

$$\frac{258}{261}$$


DPF	5/3/16	CHANGE PROJECT DESIGNATION
REV. BY	DATE	DESCRIPTION
DATE COMPLETED : 2/26/16		