

**BUTLER COUNTY
LIBERTY TOWNSHIP**

PRINCETON PIKE CHURCH OF GOD, INC.
6101 PRINCETON GLENDALE RD.
LIBERTY TOWNSHIP, OH 45011
D2010-002-000-057

ELECTRIC EASEMENT (1939)
D.B. 10 Pg. 533
(NOT PLOTTED)

31
CINCINNATI GAS AND
ELECTRIC COMPANY
MILLIKIN RD.
LIBERTY TOWNSHIP, OH 45011
D2020-031-000-009

SHIRLENE CRAFT & TODD A. POPE
5985 PRINCETON GLENDALE RD.
LIBERTY TOWNSHIP, OH 45011
D2020-031-000-010


PID NO.
99558

RIGHT OF WAY BOUNDARY SHEET
S.R. 747 STA. 367+50 - STA. 373+00

BUT-SR747-5.96

35 / 37

259
261

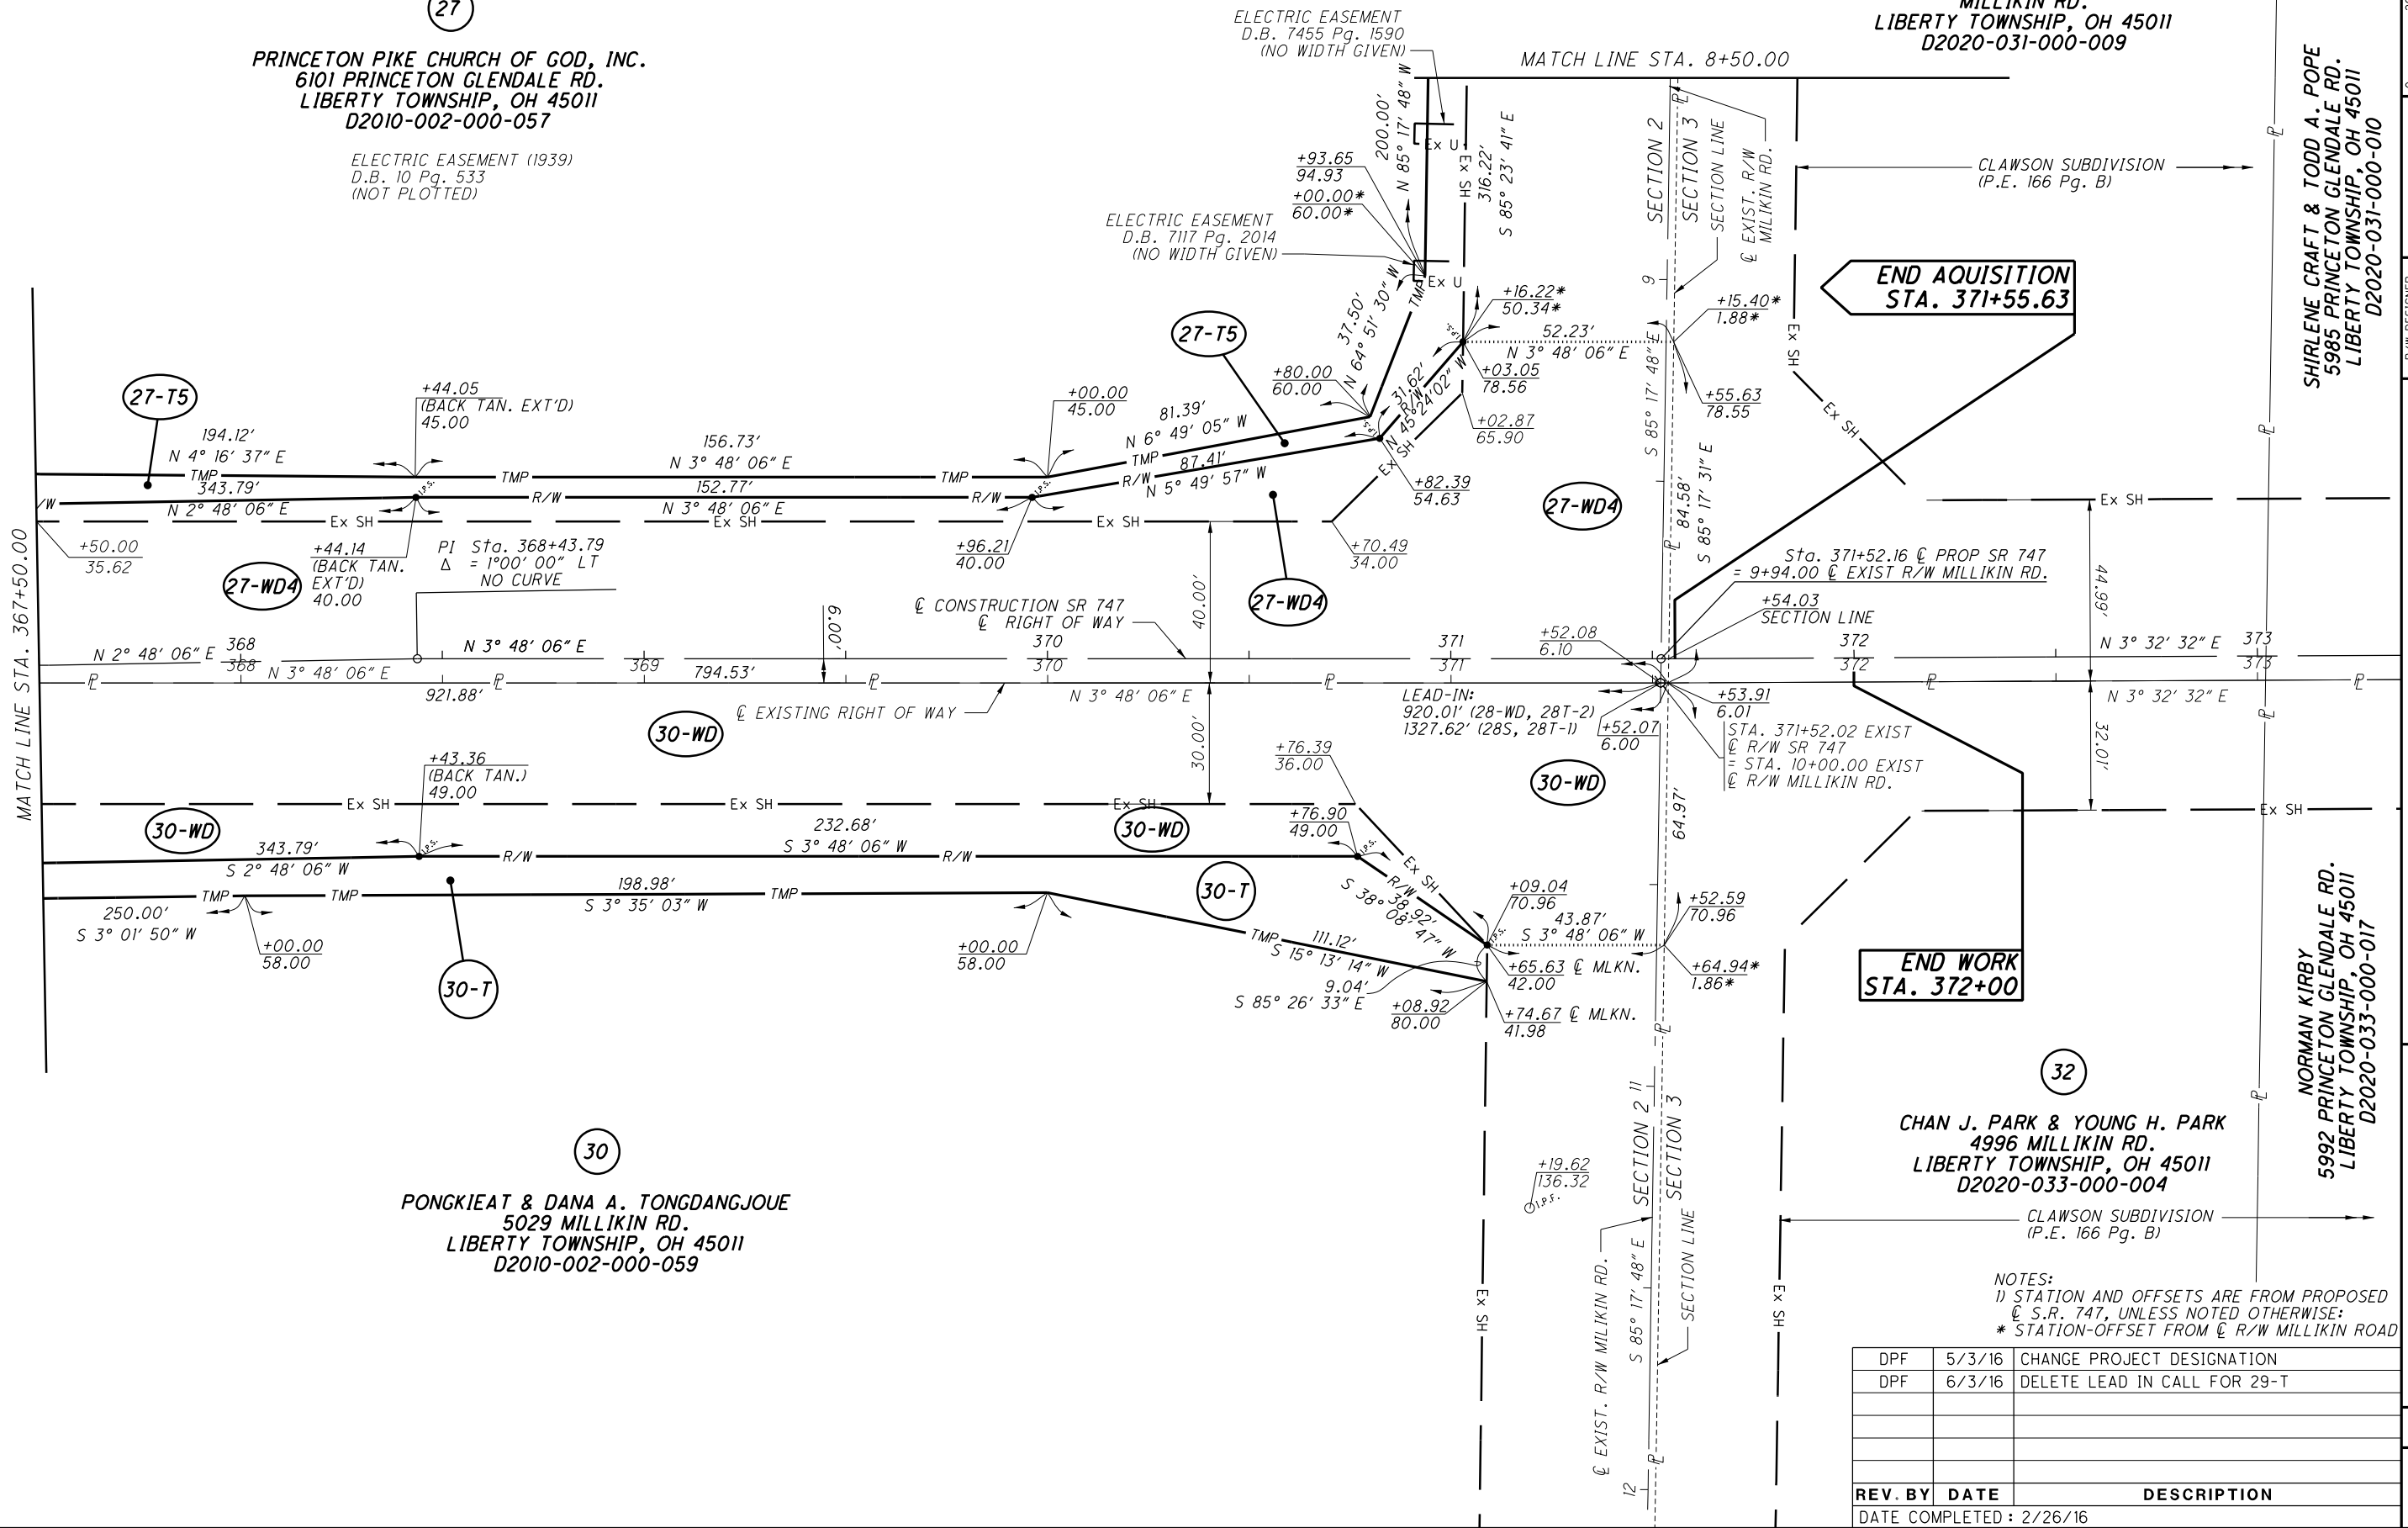

NOTES:
1) STATION AND OFFSETS ARE FROM PROPOSED
 C S.R. 747, UNLESS NOTED OTHERWISE:
* STATION-OFFSET FROM C R/W MILLIKIN ROAD

DPF	5/3/16	CHANGE PROJECT DESIGNATION
DPF	6/3/16	DELETE LEAD IN CALL FOR 29-T
REV. BY	DATE	DESCRIPTION
DATE COMPLETED : 2/26/16		