

O:\ODOT\BUT\99558_BUT-747-5.96\Design\RW\Sheets\99558_RB001.dgn 1/27/2017 10:41:56 AM don-f


BEGIN WORK
STA. 299+50

BUTLER COUNTY
LIBERTY TOWNSHIP
SECTIONS 1/2/3 T.2 R.3 M.R.S

SCGV PRINCETON LANDINGS LLC
4873 PRINCETON RD.
LIBERTY TOWNSHIP, OH 45011
D2010-001-000-099

PRINCETON 747 PARTNERS LLC
6645 PRINCETON RD.
LIBERTY TOWNSHIP, OH 45011
D2010-001-000-0100

FIFTH THIRD BANK
4969 PRINCETON RD.
LIBERTY TOWNSHIP, OH 45011
D2010-001-000-0101

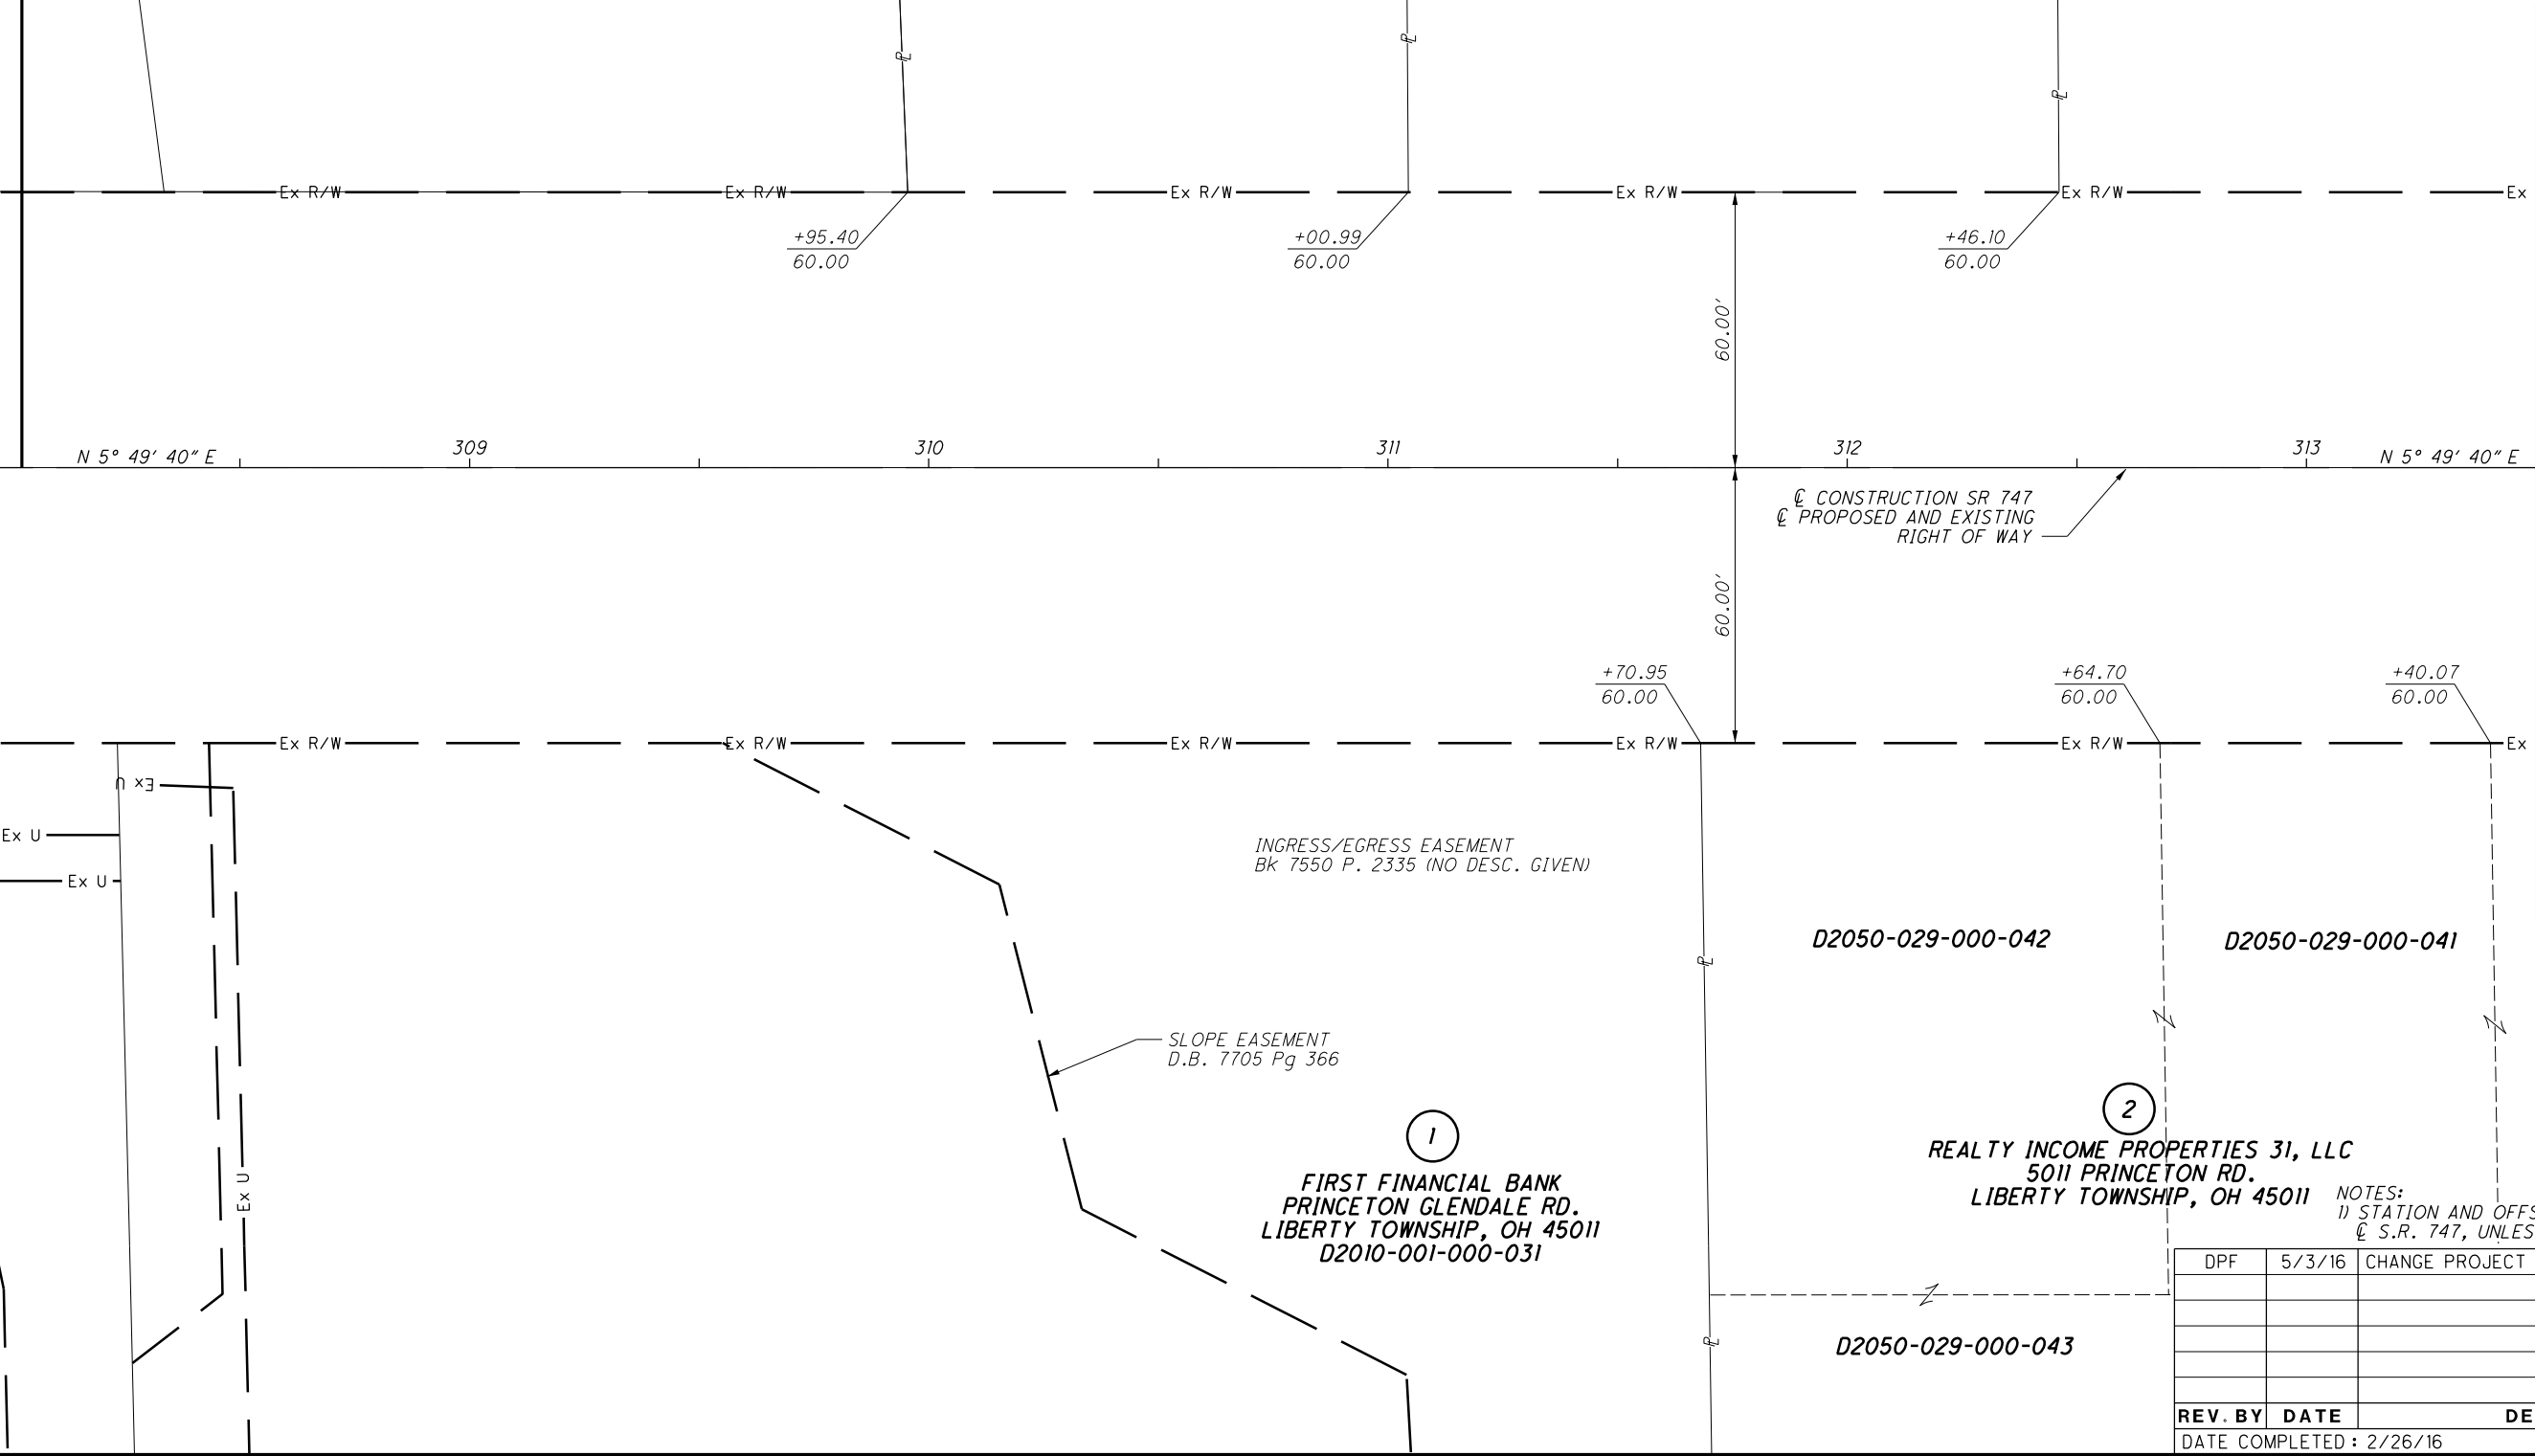

CL CONSTRUCTION SR 747
CL PROPOSED AND EXISTING
RIGHT OF WAY

MATCH LINE STA. 313+50.00

INGRESS/EGRESS EASEMENT
Bk 7550 P. 2335 (NO DESC. GIVEN)

SLOPE EASEMENT
D.B. 7705 Pg 366

FIRST FINANCIAL BANK
PRINCETON GLENDALE RD.
LIBERTY TOWNSHIP, OH 45011
D2010-001-000-031

REALTY INCOME PROPERTIES 31, LLC
5011 PRINCETON RD.
LIBERTY TOWNSHIP, OH 45011

NOTES:
1) STATION AND OFFSETS ARE FROM PROPOSED
CL S.R. 747, UNLESS NOTED OTHERWISE

DPF	5/3/16	CHANGE PROJECT DESIGNATION
REV. BY	DATE	DESCRIPTION
DATE COMPLETED : 2/26/16		



PID NO.
99558

R/W DESIGNER
DPF
R/W REVIEWER
JDM

RIGHT OF WAY BOUNDARY SHEET
S.R. 747 STA.308+00 - STA. 313+50

BUT-SR747-5.96

13 / 37

237
261