


BUTLER COUNTY
WEST CHESTER TOWNSHIP
SECTIONS 17 & 18, TOWN 3, RANGE 2

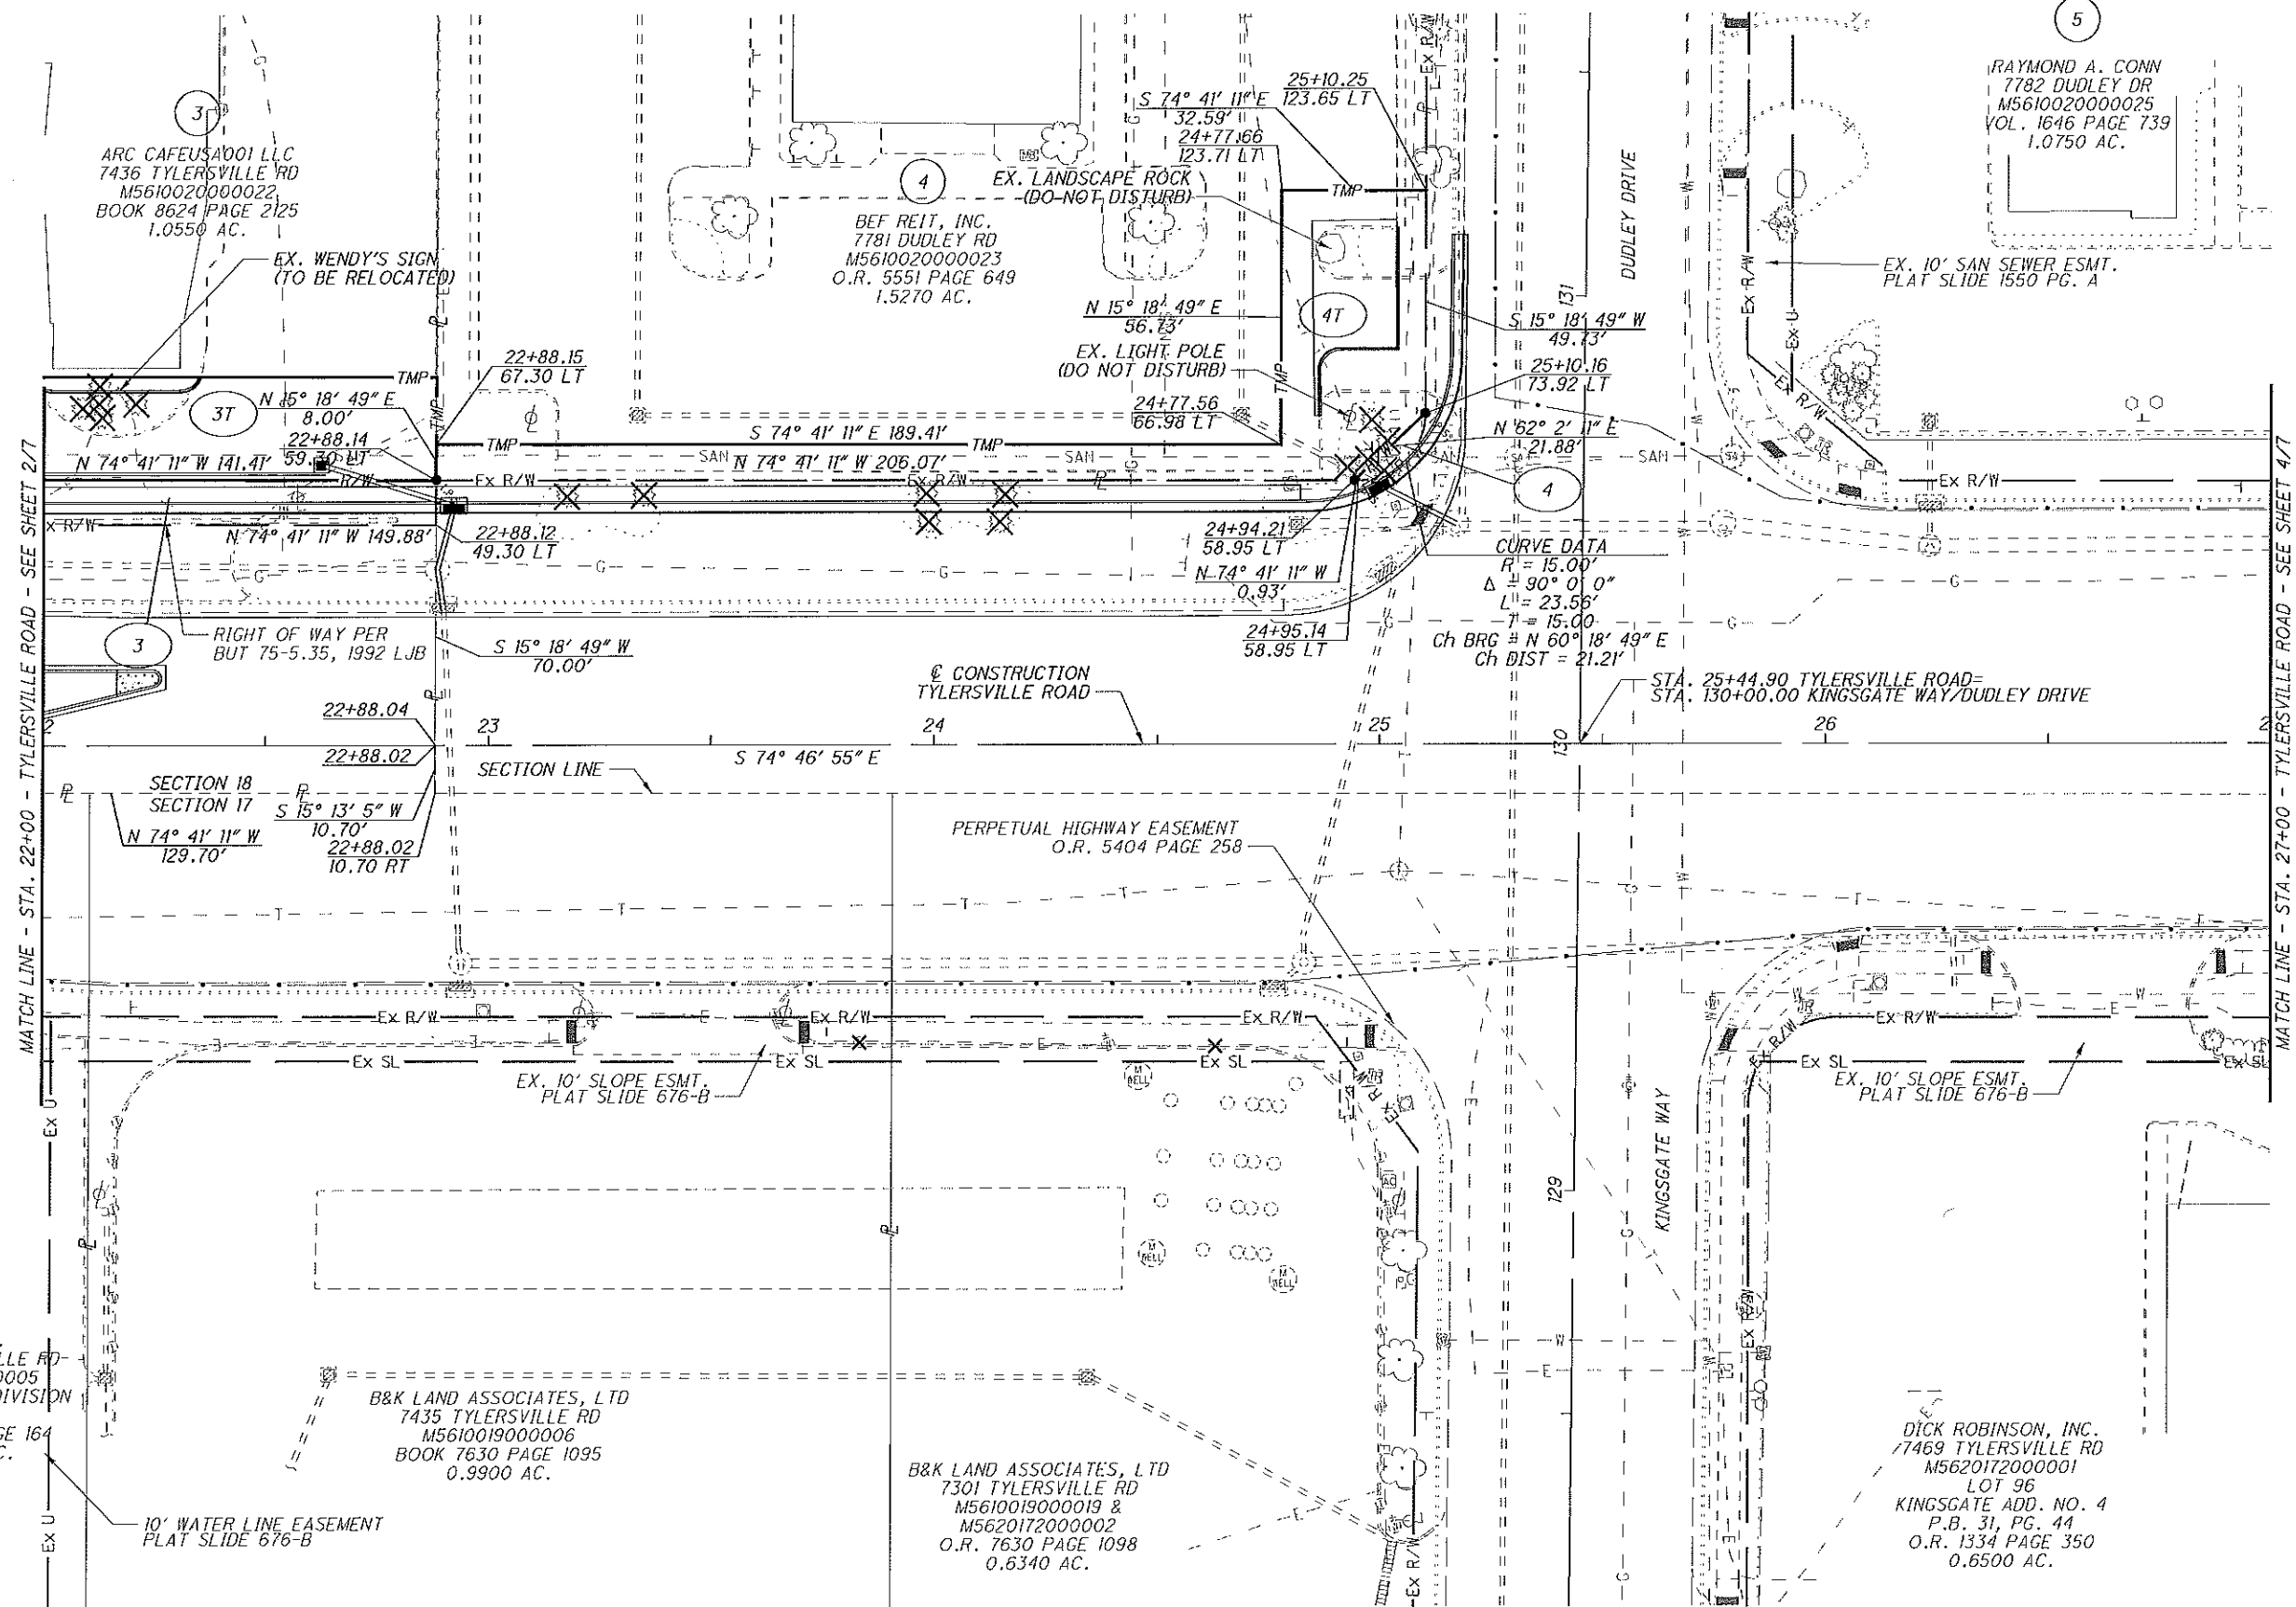

PID NO.	N/A
R/W DESIGNER	JAG
R/W REVIEWER	SRL
RIGHT OF WAY DETAIL SHEET	
STA. 22+00 TO STA. 27+00	
BUT-CR20-10.29	
3	7
72	76