


BUTLER COUNTY
WEST CHESTER TOWNSHIP
SECTIONS 17 & 18, TOWN 3, RANGE 2

Vol 59 B6(F)

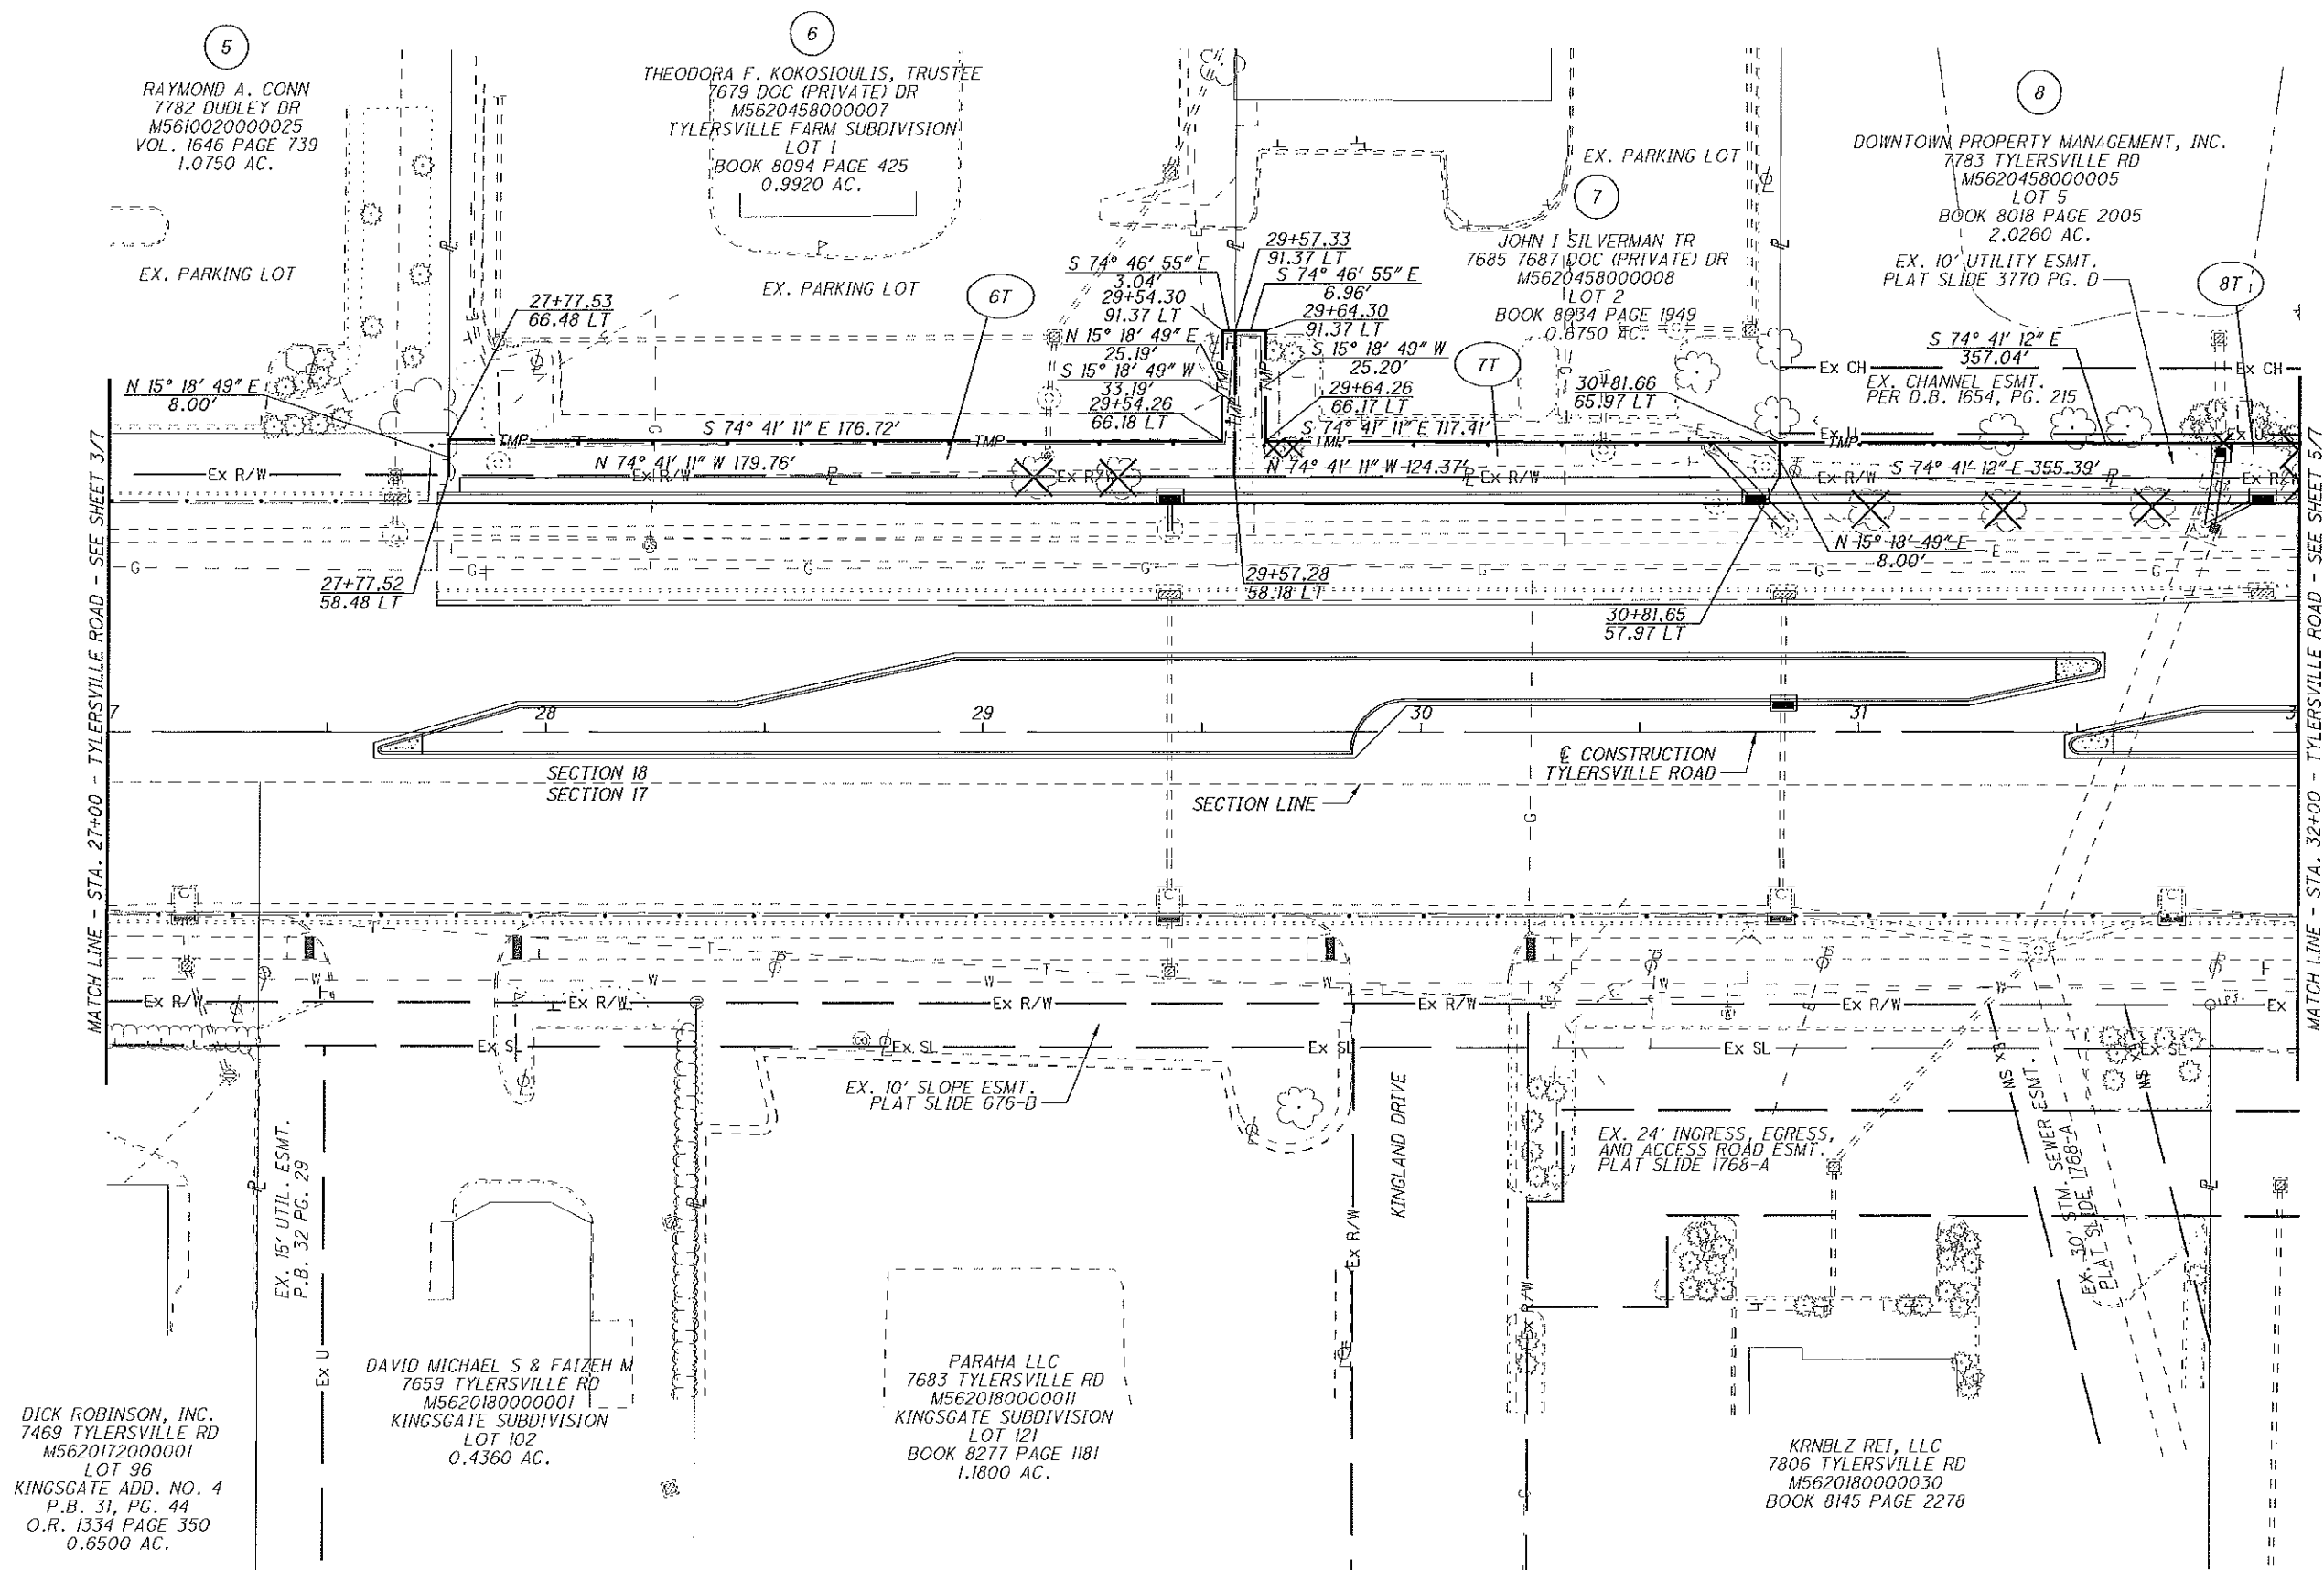

HORIZONTAL SCALE IN FEET 0 10 20 40	
PID NO.	N/A
R/W DESIGNER JAG	R/W REVIEWER SRL
RIGHT OF WAY DETAIL SHEET STA. 27+00 TO STA. 32+00	
BUT-CR20-10.29	
4/7	
73/76	