

Street Side

House Side

80 ft


0

80 ft

50 ft

0

50 ft

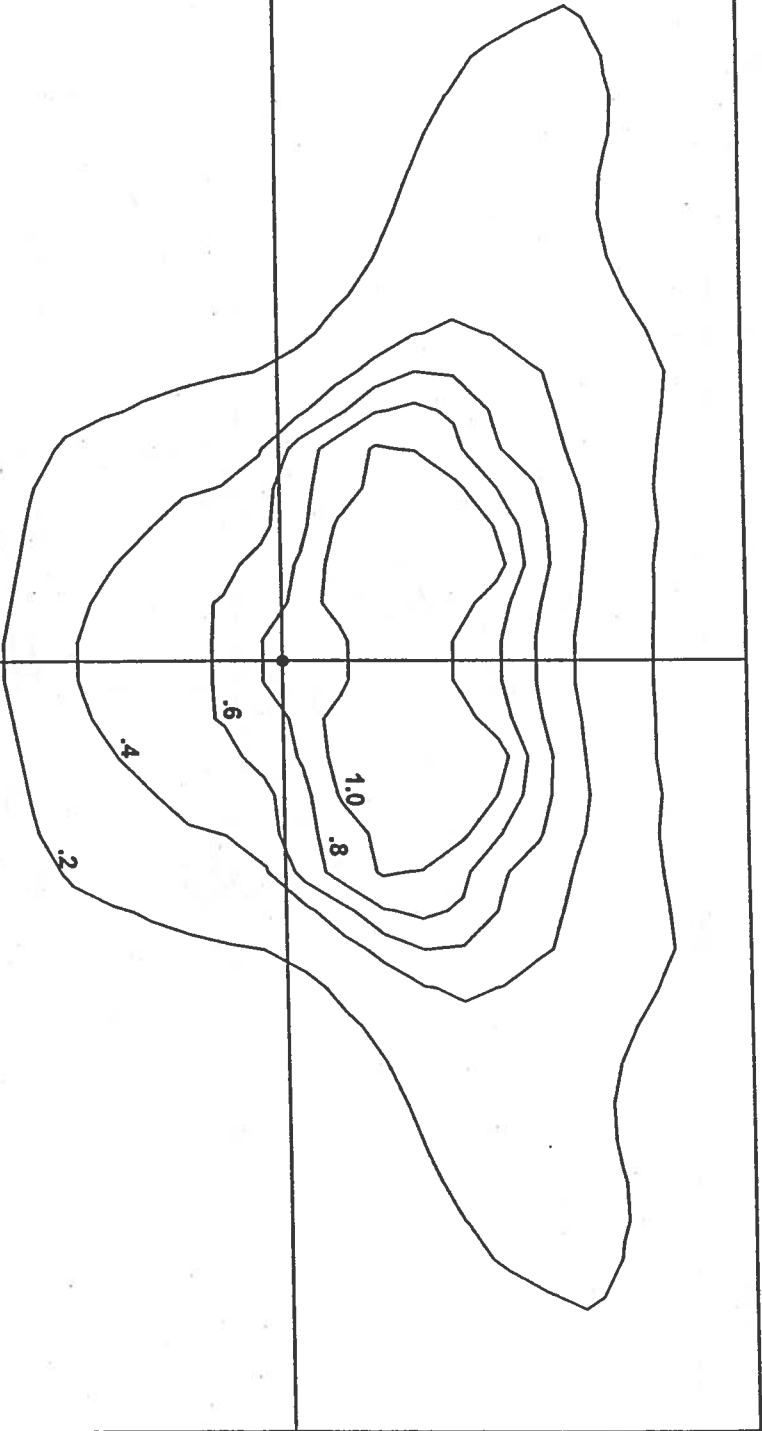

Note:

Luminaire located at intersection of cross lines on drawing
Contour Line = footcandle levels from outside to inside: .2, .4, .6, .8, 1.0
Luminaire Mounting Height of 30 feet

Cinergy Lighting Center



Cobrahead Luminaire
100 Watt HPS, 9,500 Initial Lumens
Type III Lighting Pattern
Luminaire Mounting Height of 30 Feet

Designer
J. Brinker

Date
May 6 2002

Scale
1 inch = 25 feet

Catalog ID
800006

Cinergy