


LEGEND

- ☐ I.P.F. IRON PIN FOUND
- ☒ M.N.S. MAG NAIL SET
- ☐ I.P.S. IRON PIN SET

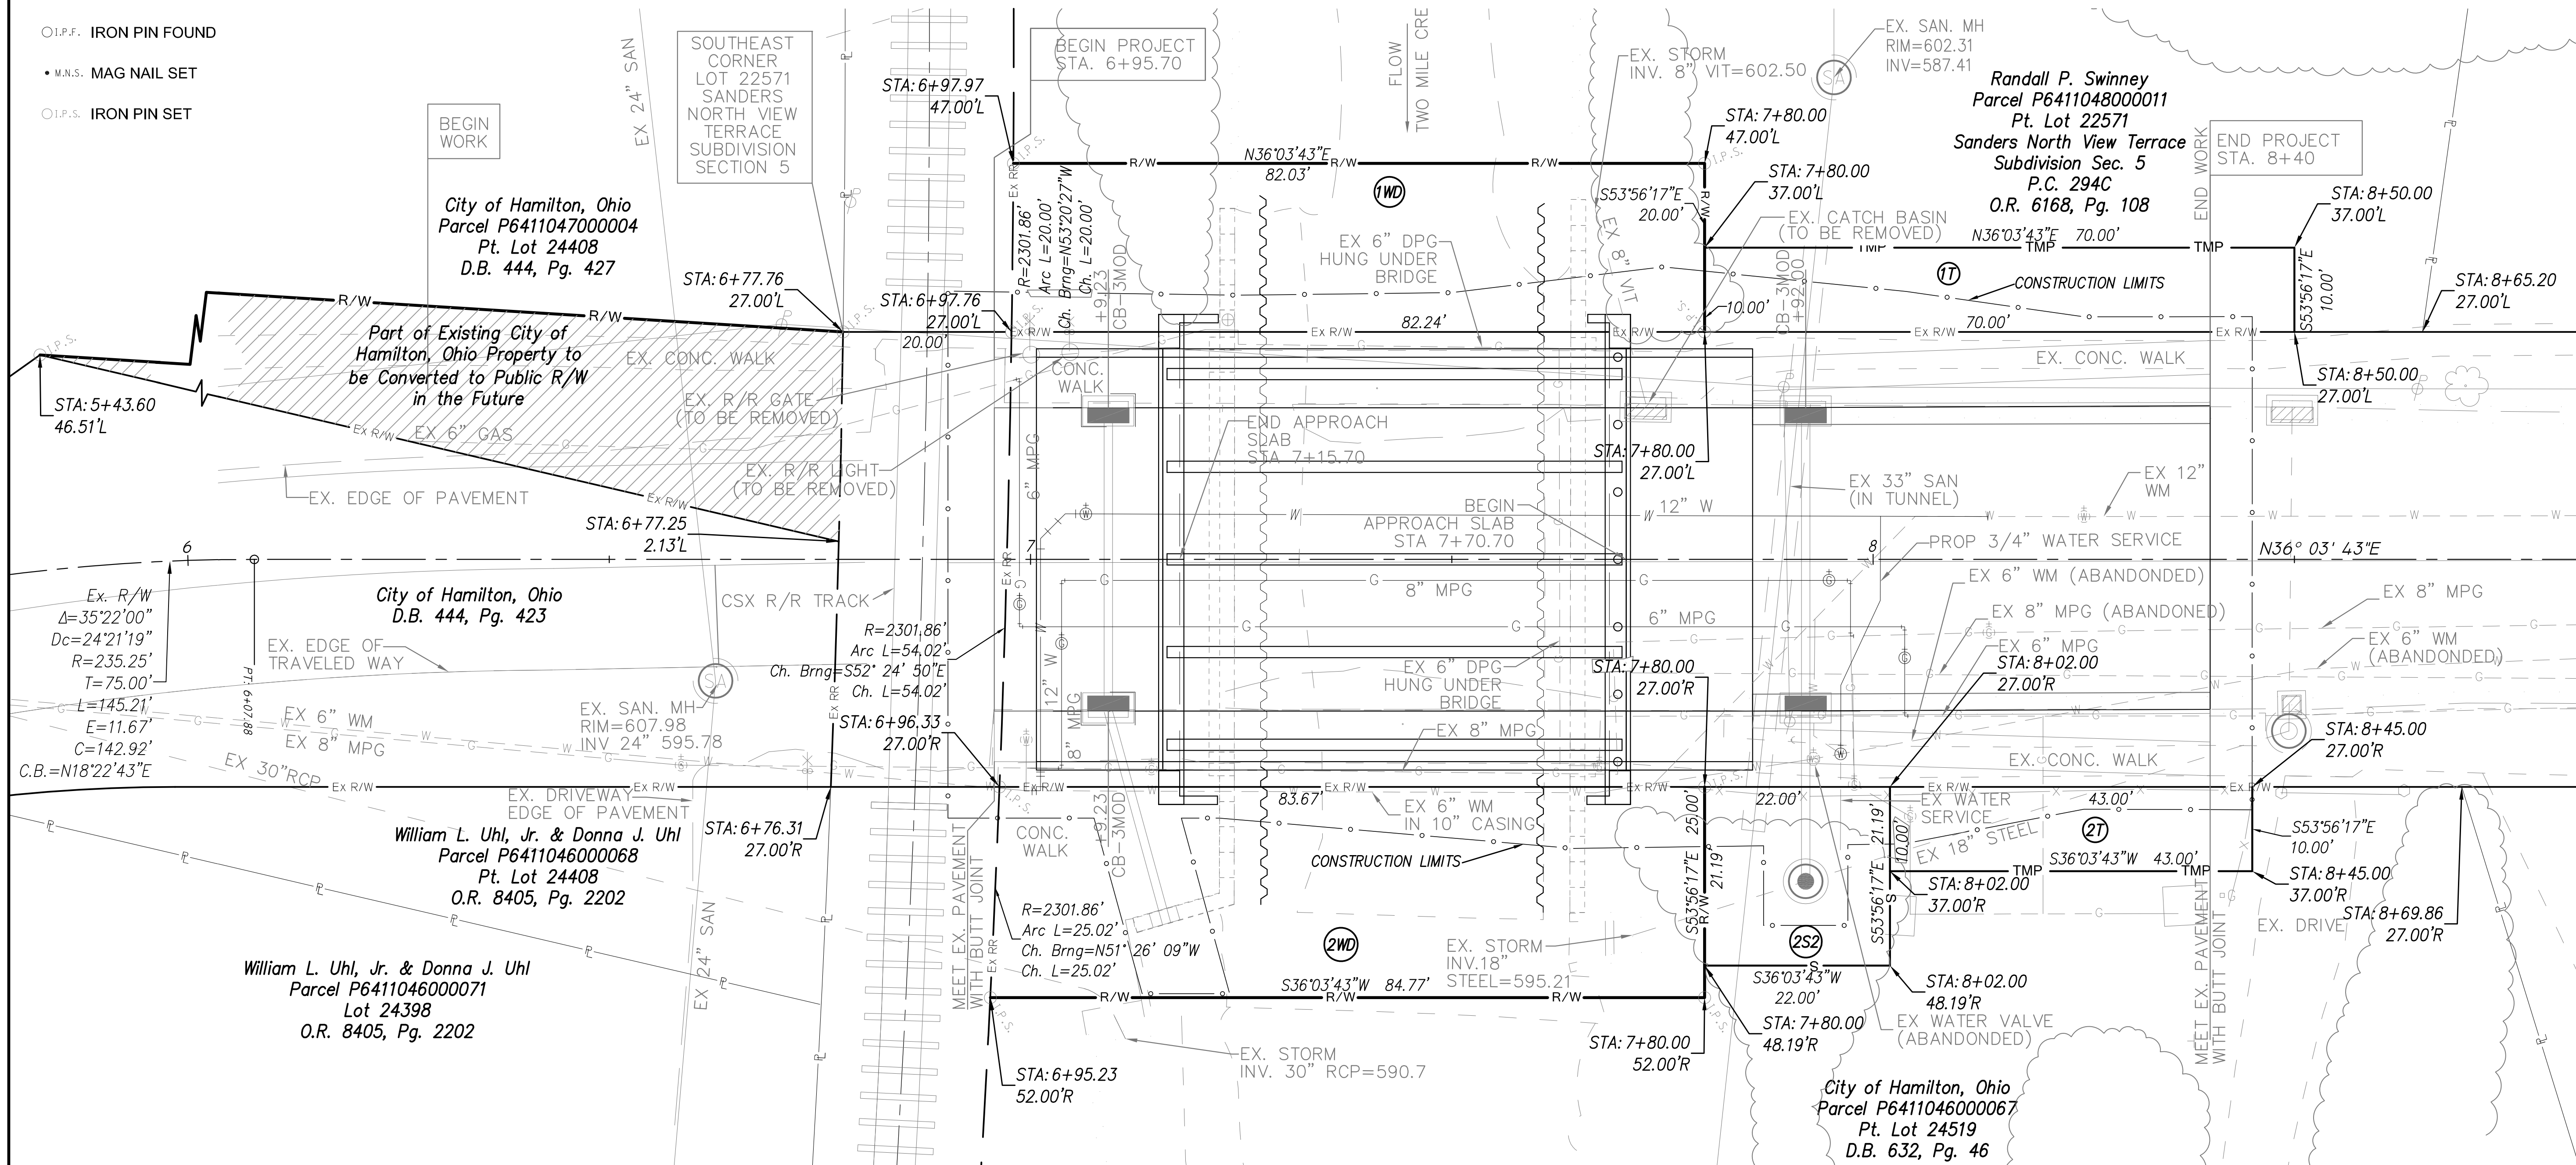

LINEWORK LEGEND

EX R/W=EXISTING RIGHT OF WAY
EX RR=EXISTING RAILROAD EASEMENT
R/W=PROPOSED RIGHT OF WAY FOR ROAD PURPOSES
S=PROPOSED EASEMENT FOR SEWER PURPOSES
TMP=PROPOSED TEMPORARY EASEMENT

NOTE:

THE PROPOSED RIGHT-OF-WAY SHALL BE REFERENCED FROM THE CENTERLINE OF CONSTRUCTION. IRON PINS WITH CAPS TO BE SET AS MONUMENTS AS SHOWN HEREON. THE PLACING OF THE MONUMENTS (IRON PINS WITH CAPS) SHALL BE UNDER THE DIRECTION OF A SURVEYOR REGISTERED IN THE STATE OF OHIO AND ARE TO BE SET, AS SHOWN, BY THE HIGHWAY CONTRACTOR AT THE TIME OF CONSTRUCTION. ANY ALTERATIONS REQUIRE APPROVAL OF THE BUTLER COUNTY ENGINEER. THESE ALTERATIONS SHALL BE NOTED AND THE BUTLER COUNTY ENGINEER SHALL BE NOTIFIED OF THE NEW LOCATIONS.

BASIS OF BEARINGS:

ALL BEARINGS SHOWN HEREON ARE BASED ON THE OH. SOUTH ZONE STATE
PLANE COORD. SYSTEM NAD83 (2011). DISTANCES SHOWN ARE AT GROUND

GRANTEE:

ALL RIGHT OF WAY ACQUIRED IN THE NAME OF
CITY OF HAMILTON, OHIO
UNLESS OTHERWISE SHOWN


SUMMARY OF ADDITIONAL RIGHT OF WAY

ALL AREAS IN ACRES
(RECORD AREA - TOTAL P.R.O - NET = NET RESIDUE)
(GROSS - P.R.O. = NET)

[illegible]

TOTAL NUMBER OF:

- 2 OWNERSHIPS
5 PARCELS
0 TAKES
0 OWNERSHIPS W/ STRUCTURES INVOLVED

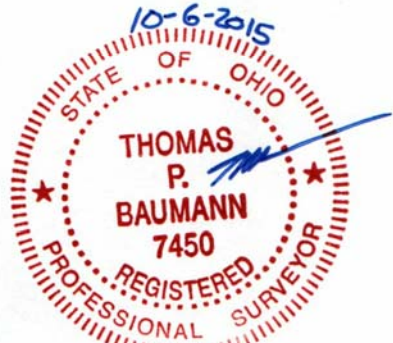

REV. BY	DATE	DESCRIPTION
DATE COMPLETED	10/06/2015	



R/W DESIGNER JJM	R/W REVIEWER TPB
---------------------	---------------------

**RIGHT OF WAY CLEVELAND AVE
STA 7+00 TO STA 8+40**

BUT-CR709-0.88

50 / 50