


SECTIONS 20, 21, 26 & 27, TOWN 2, RANGE 4, B.T.M.
CITY OF MIDDLETOWN
BUTLER COUNTY, OHIO

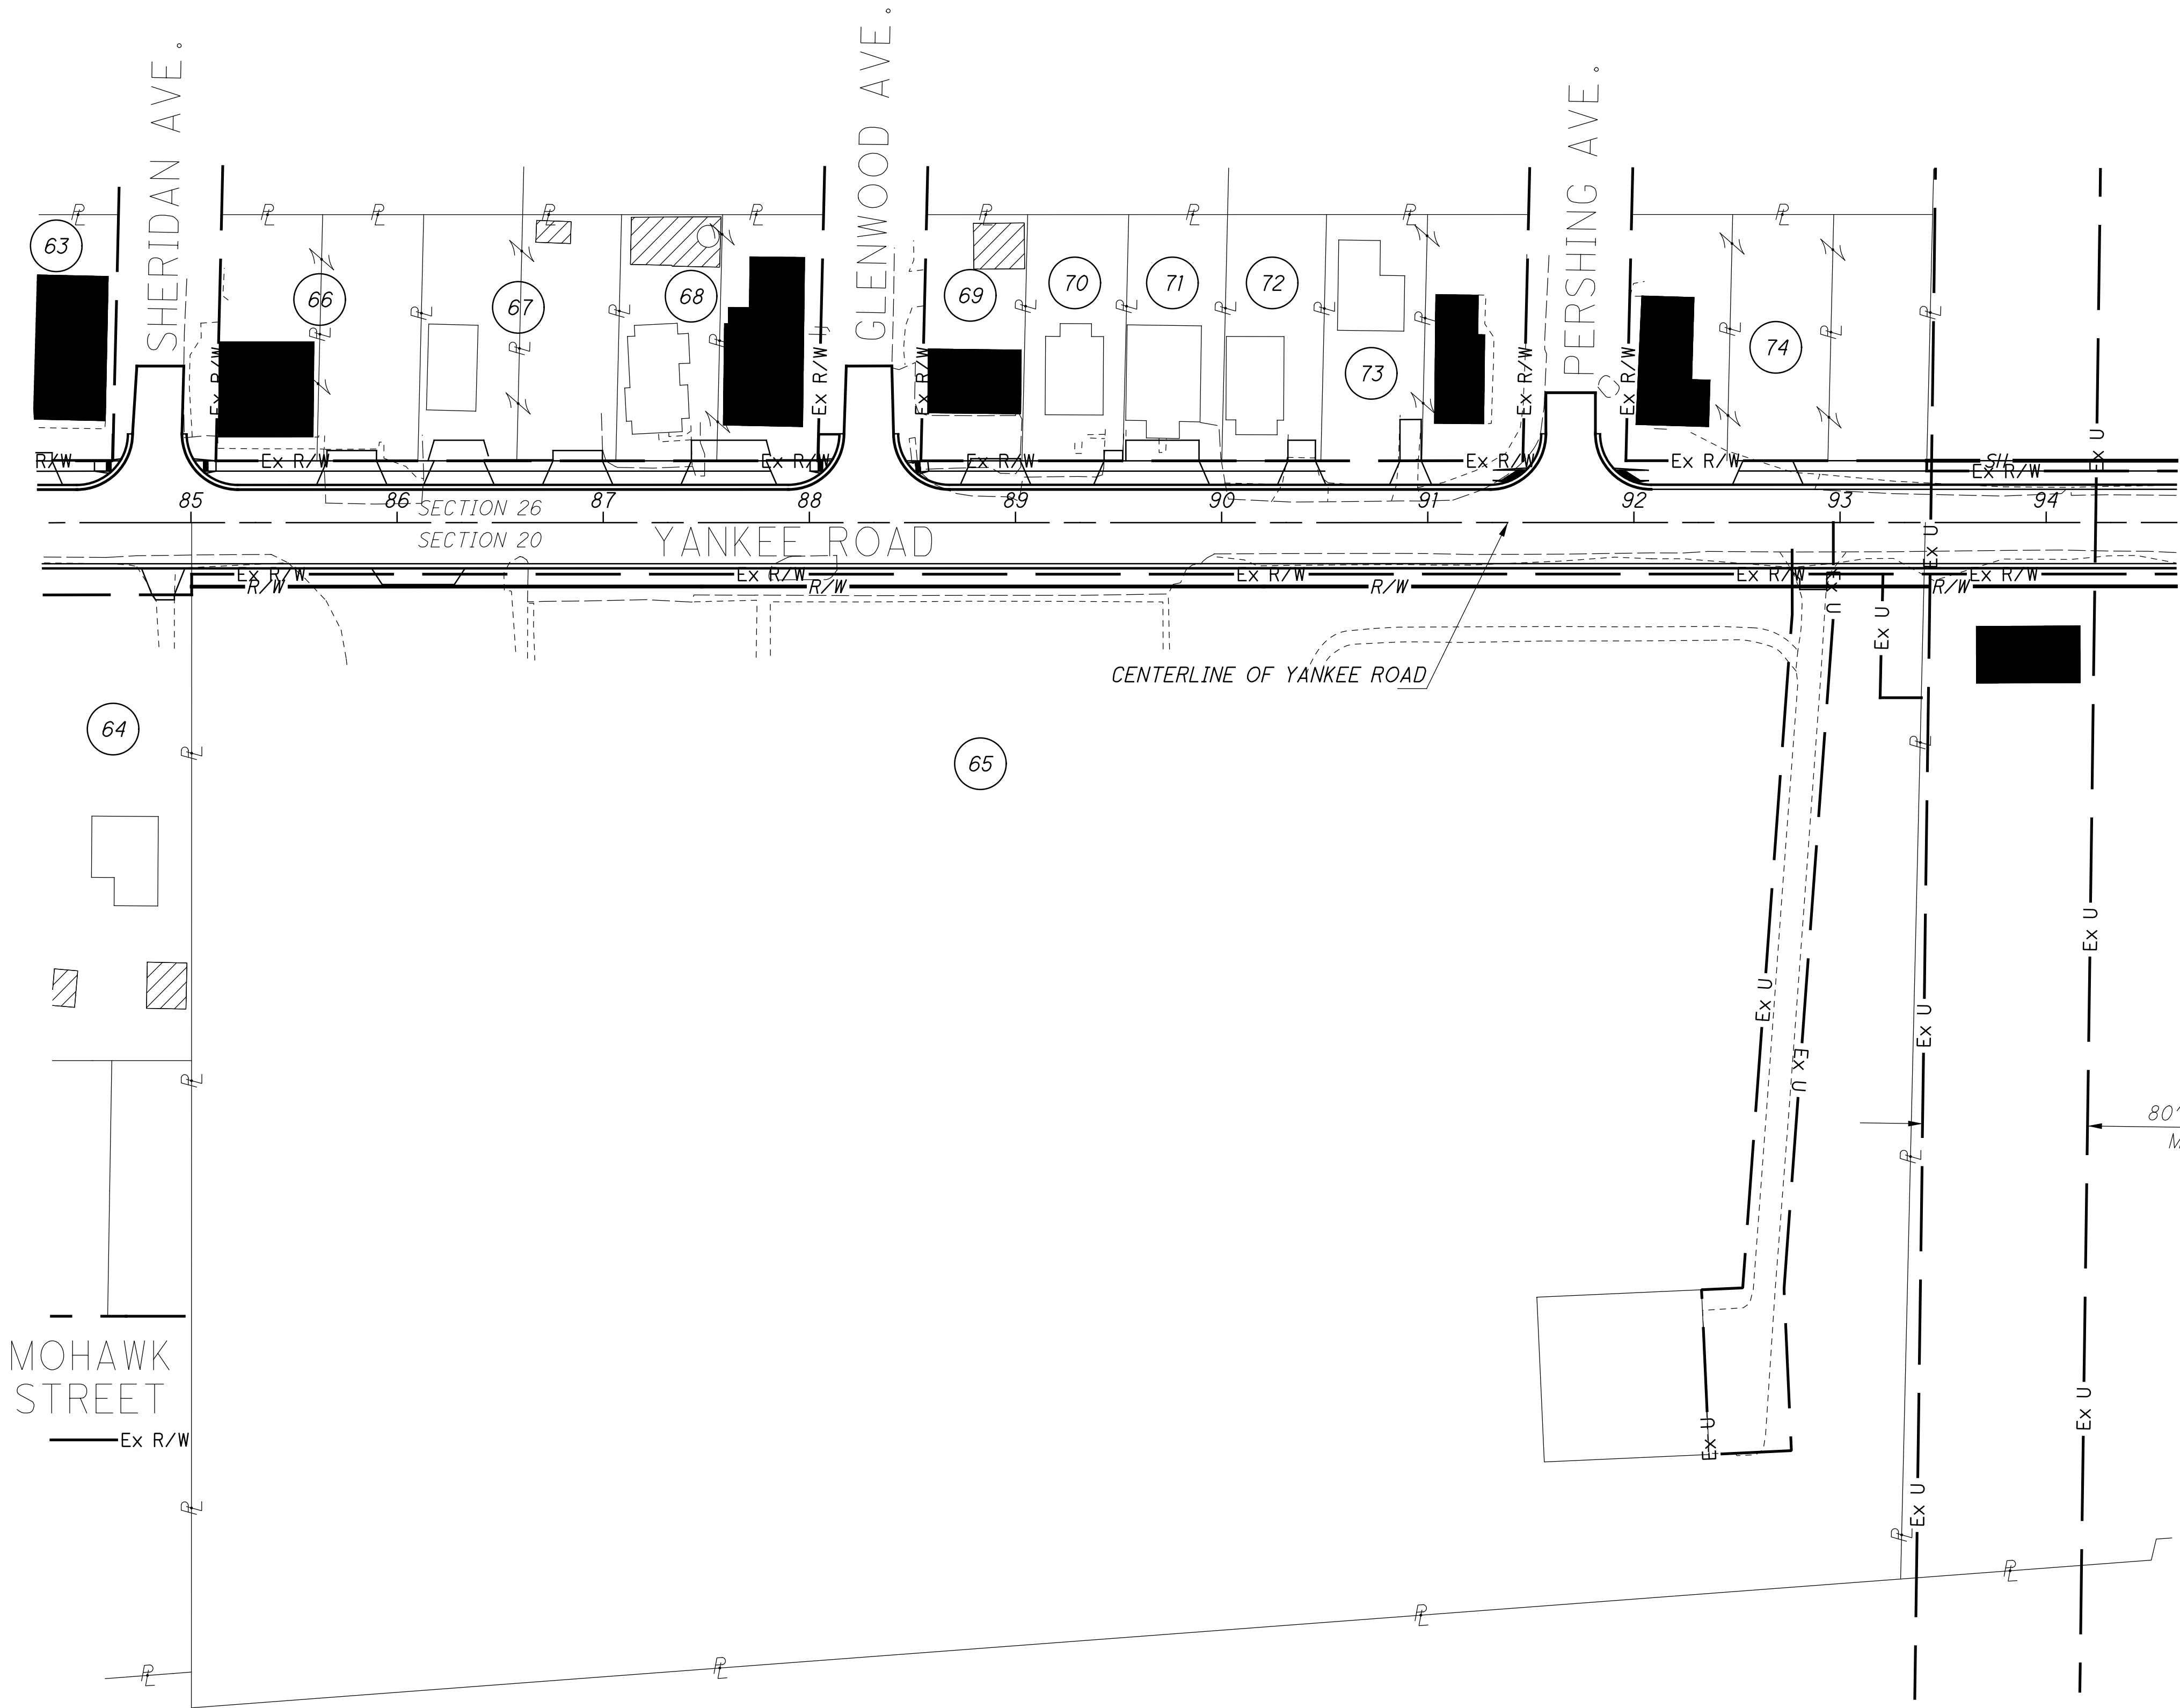


MOHAWK STREET
Ex R/W

CENTERLINE OF YANKEE ROAD

80' CG&E EASEMENT
M.B. 28 PG. 351

- 63 MARLIN A. & JUDITH A. HILL
- 64 JAMES C. TABOR, TRUSTEE
- 65 BOARD OF TRUSTEES, LEMON TOWNSHIP SCHOOL DISTRICT
- 66 DARLISS SCOTT MILLER
- 67 MIDDLETOWN RENTALS, LLC
- 68 BED & BREAKFAST PROPERTY MANAGEMENT, INC.
- 69 JACK L. & SANDRA C. TAYLOR
- 70 MARK & THRESEA ROBINSON
- 71 GOD'S HOUSE OF PRAYER OF MIDDLETOWN
- 72 MERG PROPERTIES LLC
- 73 JALLIE & CURT DRAKE
- 74 ELAINE & FRANK HOLLON

---	---	-----
---	---	-----
---	---	-----
---	---	-----
---	---	-----
REV. BY	DATE	DESCRIPTION
DATE COMPLETED		

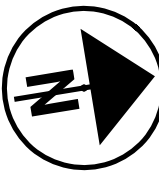

HORIZONTAL
SCALE IN FEET

PID NO.	95124
R/W DESIGNER	DKY
R/W REVIEWER	DLC

PROPERTY MAP

BUT - TR134-8.45

8 / 28

167
187