


PEPPER PIKE, WHITE HILL SQUARE

UNION TOWNSHIP


SECTION 11, TOWN 3, RANGE 2

TWIN COVE

COURT 80

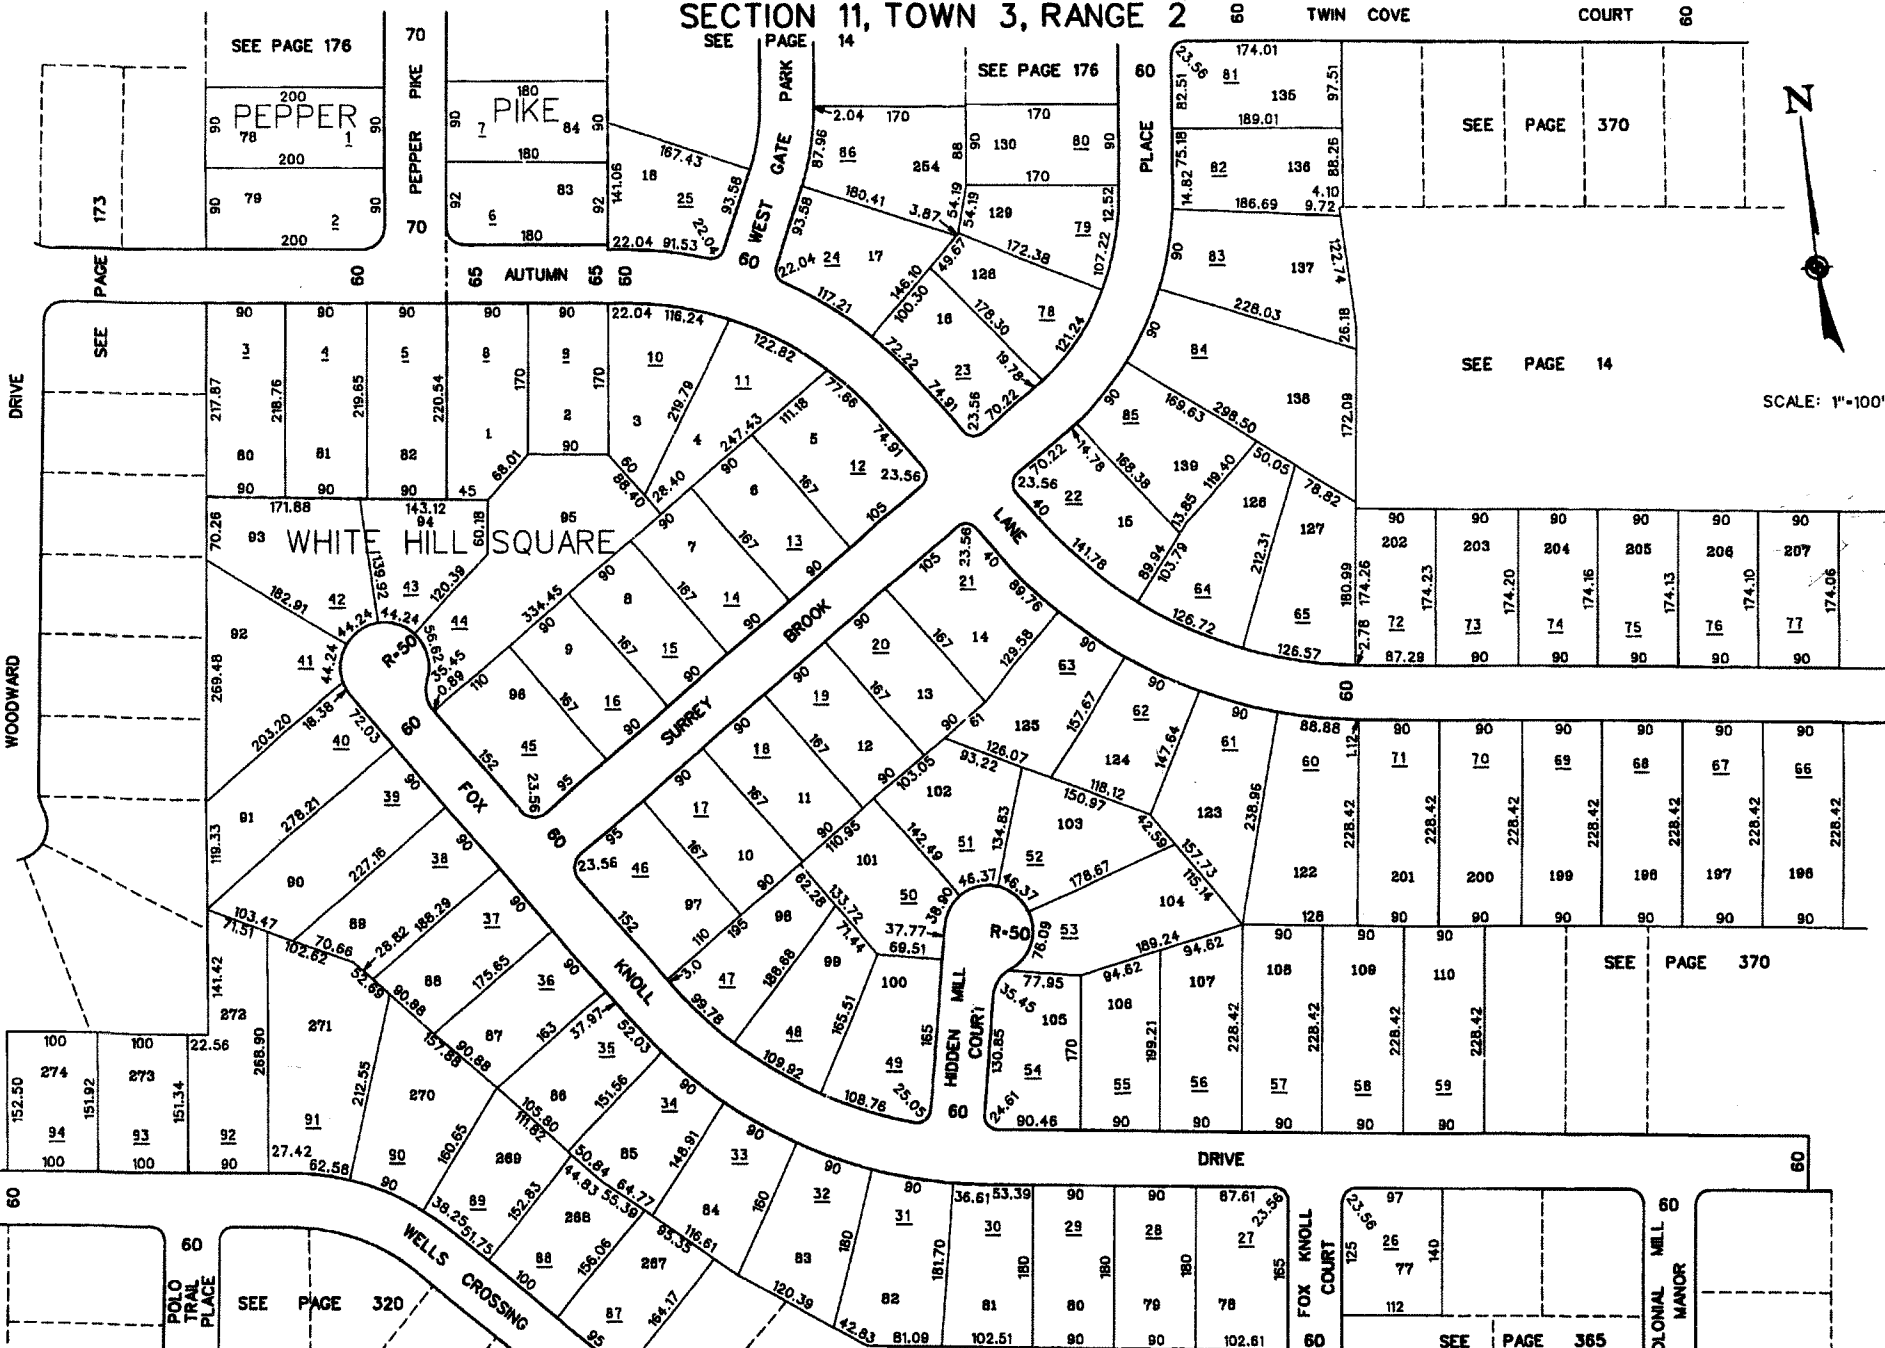

SCALE: 1"=100'

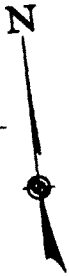

SEE PAGE 176

SEE PAGE 14

SEE PAGE 176

SEE PAGE 370

SEE PAGE 14

SEE PAGE 370

SEE PAGE 320

SEE PAGE 365

PAGE 173

SEE

WOODWARD DRIVE

DRIVE

POLO TRAIL PLACE

FOX KNOLL COURT

COLONIAL MILL MANOR

WHITE HILL SQUARE

FOX

SURREY

BROOK LANE

HIDDEN MILL COURT

WELLS CROSSING

PEPPER PIKE

PEPPER PIKE

WEST GATE PARK

PLACE



































