


# MIDDLETOWN SECOND WARD

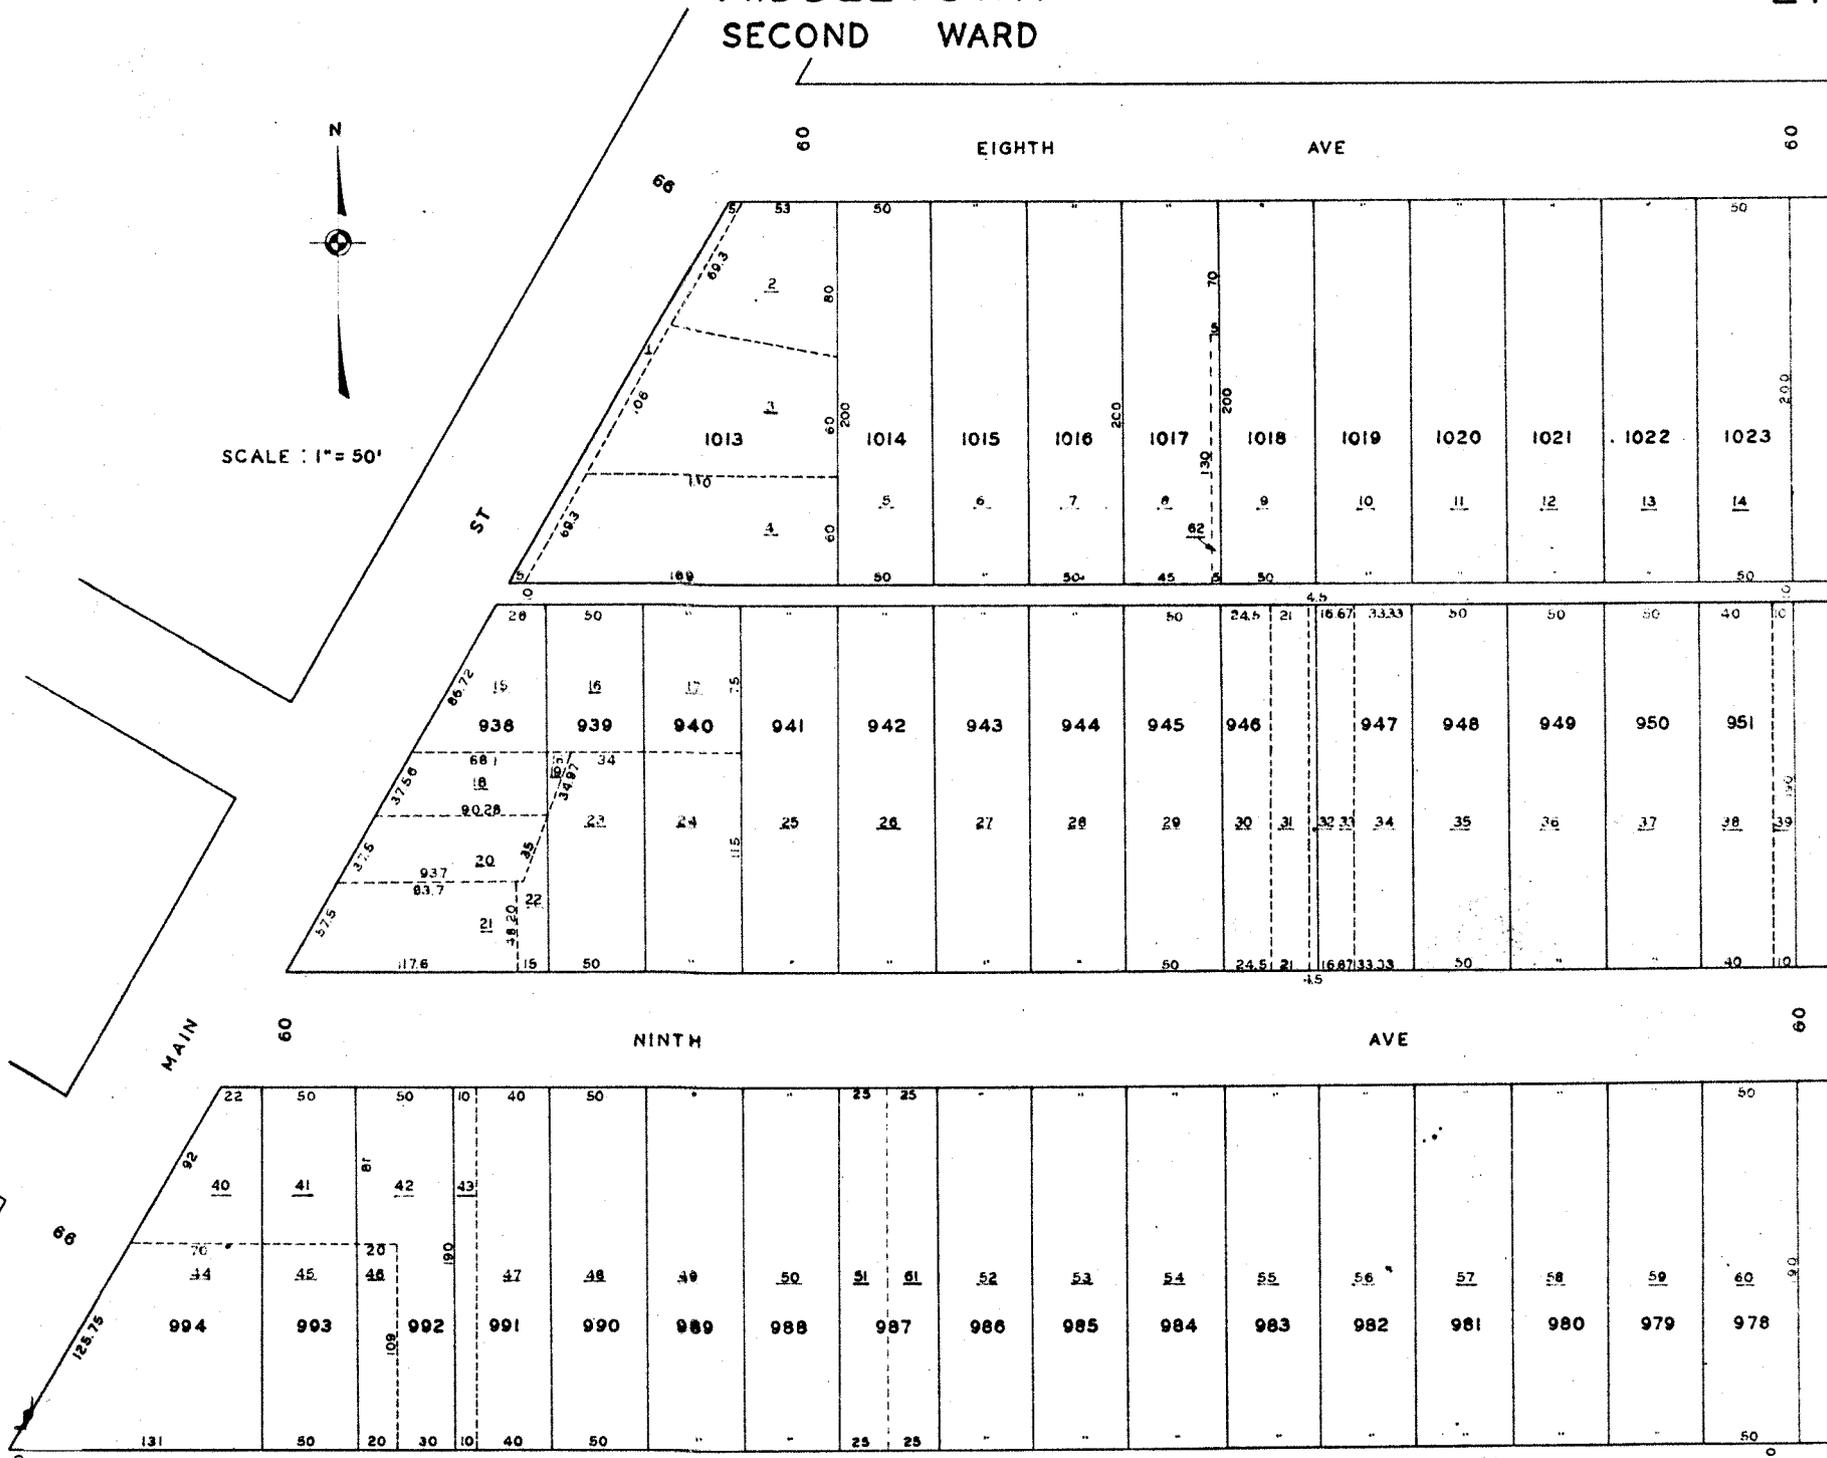

SCALE : 1" = 50'



60 EIGHTH AVE 60

66	53	50												50
1013	1014	1015	1016	1017	1018	1019	1020	1021	1022	1023				
109	50		50	45	50					50				20.0

28	50							50	24.5	21	4.5	16.67	33.33	50	50	50	40	10
938	939	940	941	942	943	944	945	946	947	948	949	950	951					
15	16	17	18	19	20	21	22	23	24	25	26	27	28	29	30	31	32	33
117.6	11.5	11.5	11.5	11.5	11.5	11.5	11.5	11.5	11.5	11.5	11.5	11.5	11.5	11.5	11.5	11.5	11.5	11.5

60 NINTH AVE 60

22	50	50	10	40	50			25	25									50
994	993	992	991	990	989	988	987	986	985	984	983	982	981	980	979	978		
40	41	42	43	44	45	46	47	48	49	50	51	52	53	54	55	56	57	58
131	50	20	30	10	40	50			25	25								50