


LAKE MANOR, INDIAN MEADOWS  
FAIRFIELD CITY  
SECTION 9, TOWN 1, RANGE 2

153.000

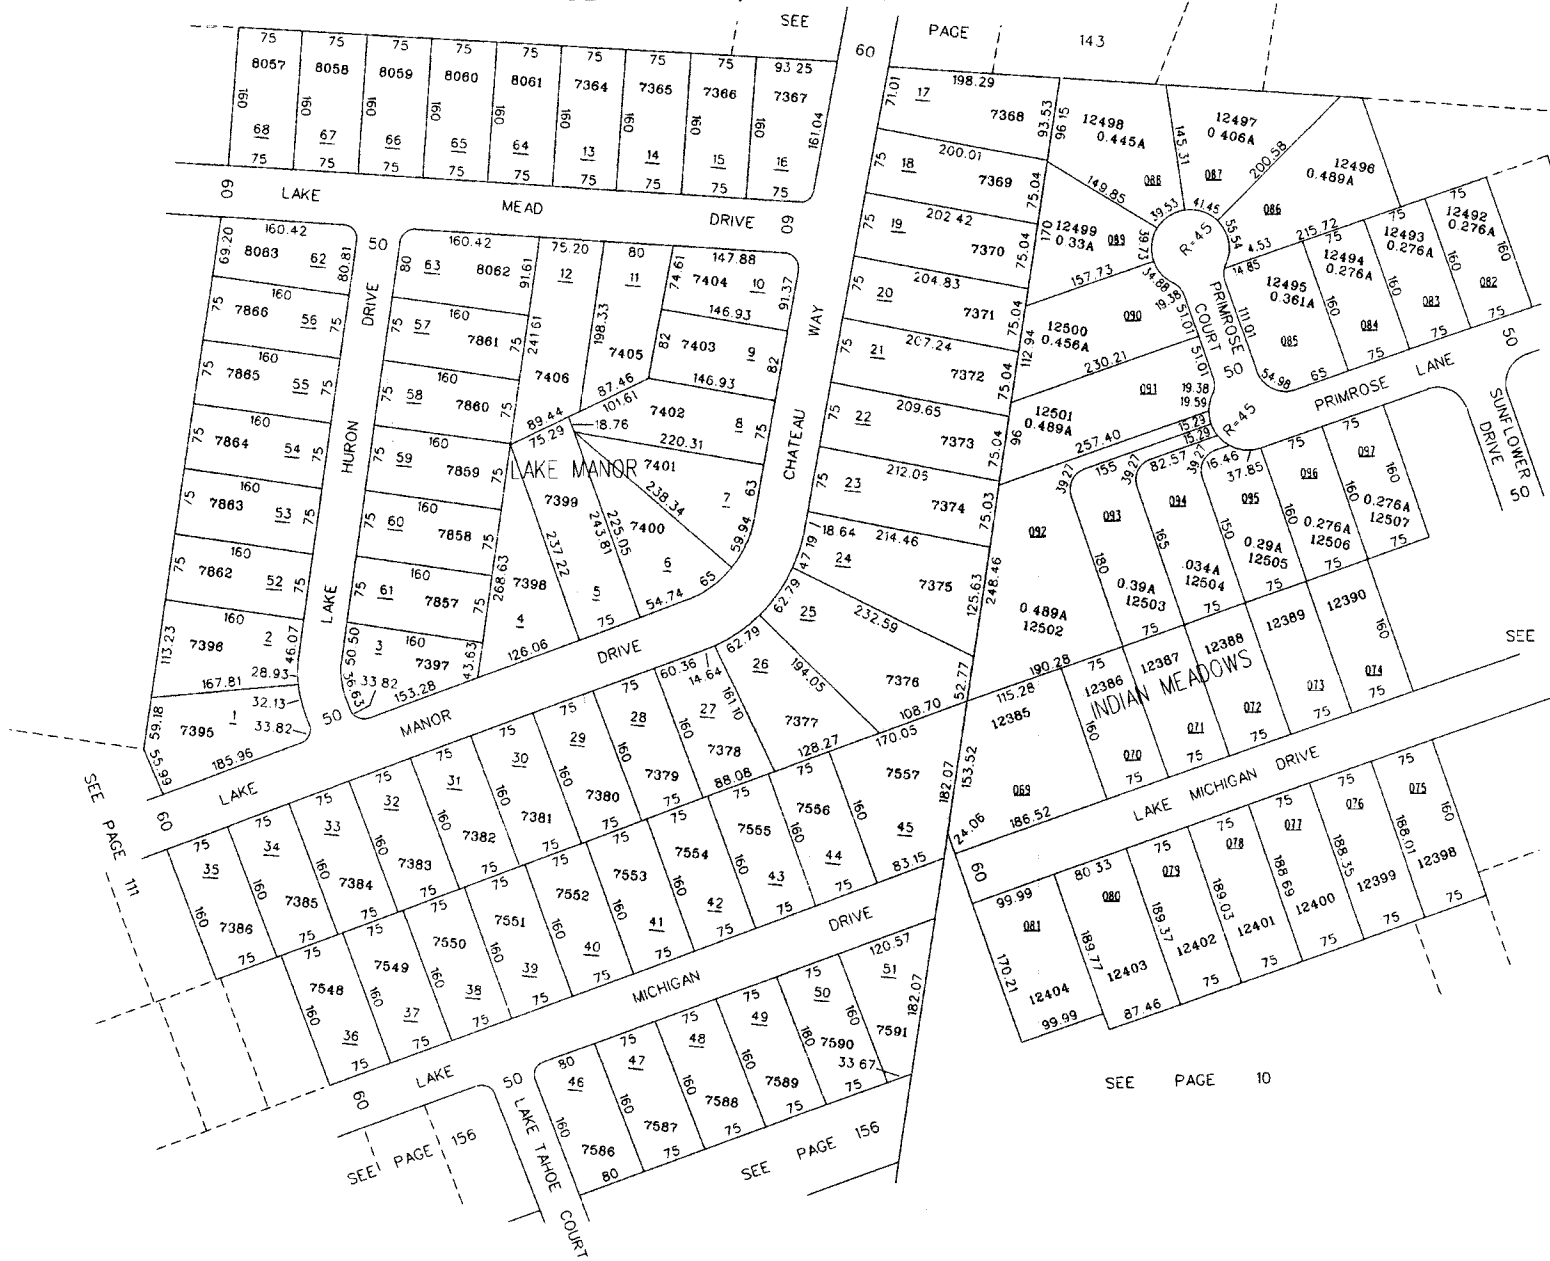

SCALE: 1"=100'  
TAXING DISTRICT: A0700  
REVISED 1/23/97



SEE PAGE 239

SEE PAGE 10

SEE PAGE 156

SEE PAGE 156

SEE PAGE 111

SEE

PAGE

143

60

09 LAKE

MEAD

DRIVE 09

LAKE

HURON

DRIVE

CHATEAU

WAY

PRIMROSE

LANE

SUNFLOWER

DRIVE

LAKE

MANOR

DRIVE

LAKE

MICHIGAN

DRIVE

LAKE

TAHOE

COURT

MICHIGAN

DRIVE

SEE PAGE 156

SEE PAGE 156

SEE PAGE 10

SEE PAGE 111