





NOT TO SCALE

Drawing: **16-0294 TITLE**
 Drawn by: **KMD**
 Checked By: **CPT**
 Issue Date: **06-01-18**
 Sheet: **1/20**

Plot time: Jun 22, 2018 - 3:10pm
Drawing name: J:\2016\16-0294\TR\DWG\16-0294 Title.dwg - Layout Tab: 01 Title

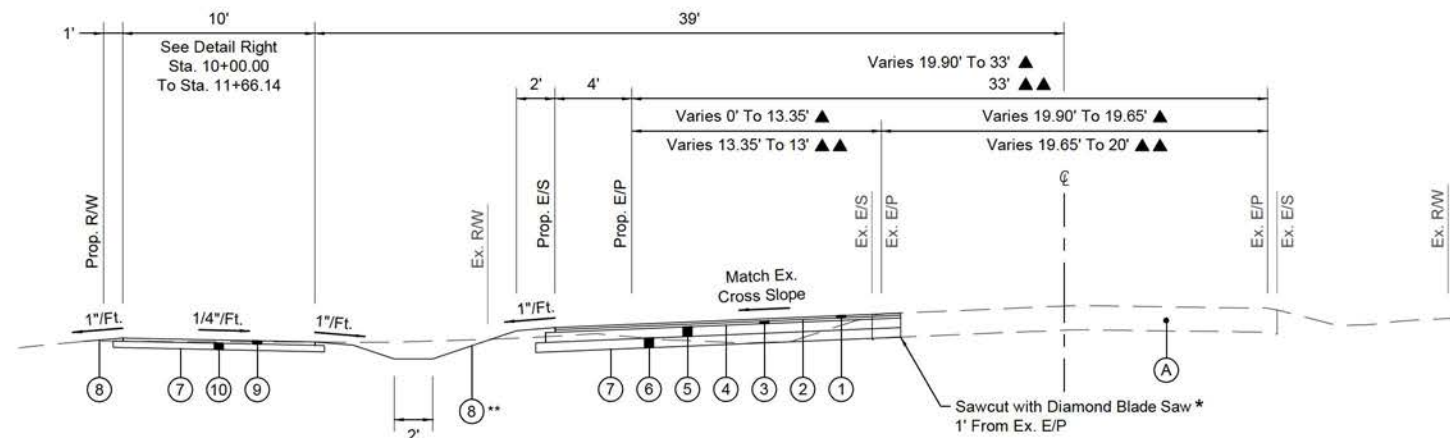

MILLIKIN ROAD TYPICAL SECTION
NOT TO SCALE
STA. 6+42.47 TO STA. 10+13.72 ▲
STA. 10+13.72 TO STA. 11+66.14 ▲▲

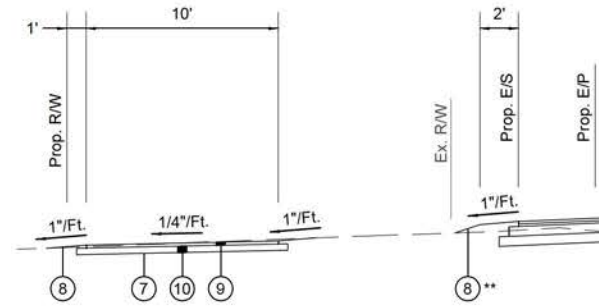


TRAIL & GRADING DETAIL
NOT TO SCALE
STA. 10+00.00 TO STA. 11+66.14


- LEGEND**
- ① ITEM 441 - 1 1/2" ASPHALT CONCRETE, SURFACE COURSE, TYPE 1 (448)
 - ② ITEM 407 - NON-TRACKING TACK COAT FOR INTERMEDIATE COURSE
 - ③ ITEM 441 - 1 1/2" ASPHALT CONCRETE, INTERMEDIATE COURSE, TYPE 2 (448)
 - ④ ITEM 407 - NON-TRACKING TACK COAT
 - ⑤ ITEM 301 - 6" ASPHALT CONCRETE BASE, PG64-22
 - ⑥ ITEM 304 - 6" AGGREGATE BASE
 - ⑦ ITEM 204 - SUBGRADE COMPACTION
 - ⑧ ITEM 659 - SEEDING & MULCHING, CLASS 1
 - ⑨ ITEM 441 - 2" ASPHALT CONCRETE, SURFACE COURSE, TYPE 1 (448)
 - ⑩ ITEM 301 - 4" ASPHALT CONCRETE BASE, PG64-22
 - ⑪ ITEM 254 - 1 1/2" PAVEMENT PLANING, ASPHALT CONCRETE
 - A EXISTING PAVEMENT

NOTES:

- * THE EXISTING PAVEMENT EDGE SHALL BE SAWCUT TO LOCATE A SOUND PAVEMENT EDGE PER 203.04(E) OF THE ODOT CMS.
- ** SEE CROSS SECTIONS FOR GRADING BEHIND THE PROP. E/S (4:1 MAX. SLOPE).

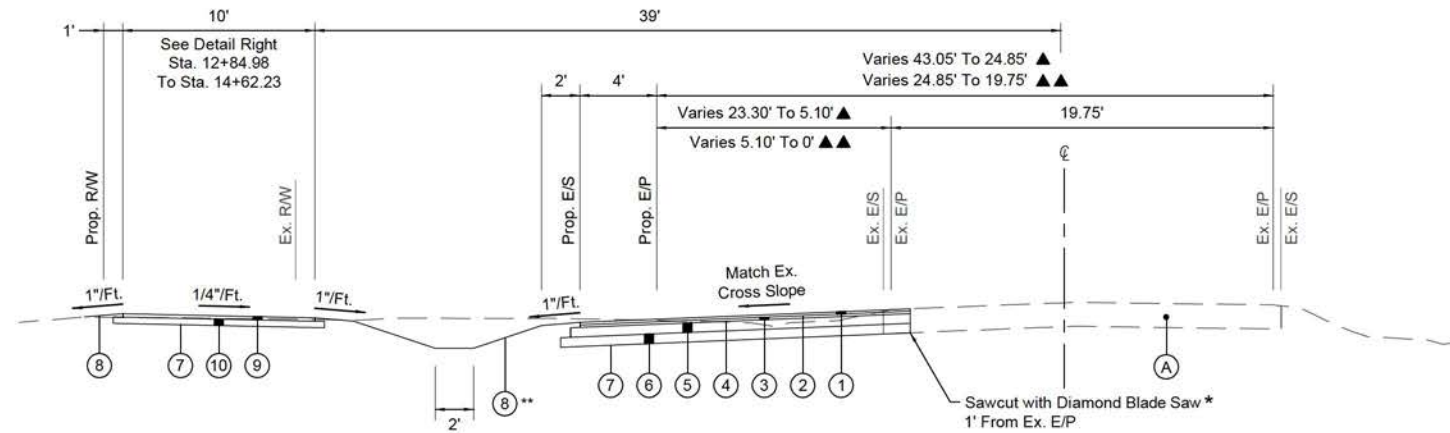


MILLIKIN ROAD TYPICAL SECTION
NOT TO SCALE
STA. 12+84.98 TO STA. 14+88.72 ▲
STA. 14+88.72 TO STA. 16+34.97 ▲▲

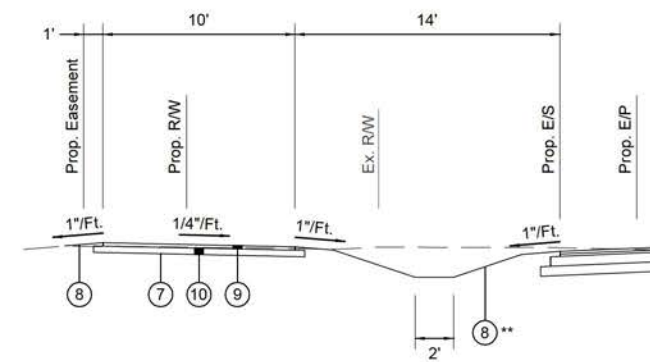


TRAIL DETAIL
NOT TO SCALE
STA. 12+84.98 TO STA. 14+62.23

SEE INTERSECTION DETAILS
STA. 11+66.14 TO STA. 12+84.98
STA. 38+24.88 TO STA. 39+55.20

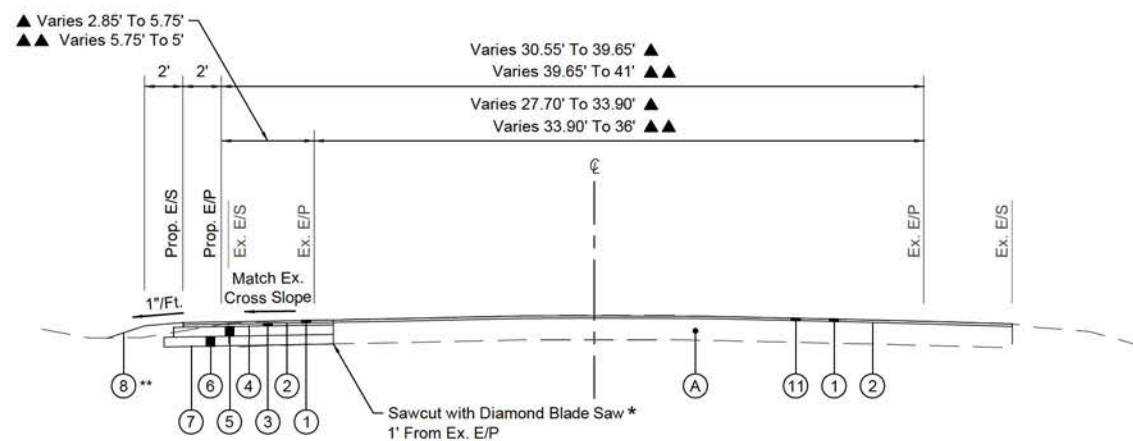

MILLIKIN ROAD TYPICAL SECTION
NOT TO SCALE
STA. 33+73.80 TO STA. 35+58.18 ▲
STA. 35+58.18 TO STA. 38+24.88 ▲▲

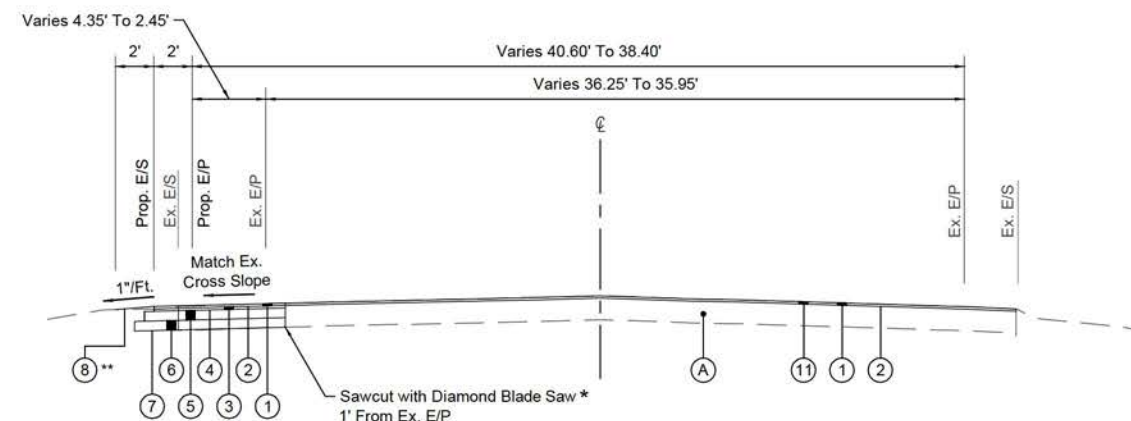

MILLIKIN ROAD TYPICAL SECTION
NOT TO SCALE
STA. 39+55.20 TO STA. 40+67.13

**MILLIKIN ROAD
ROADWAY IMPROVEMENTS**
FIELDSTONE FARMS
SECTION 13, TOWN 3, RANGE 3 B7M
LIBERTY TOWNSHIP
BUTLER COUNTY, OHIO

**bayer
becker**
www.bayerbecker.com
6800 Tylersville Road, Suite A
Mason, OH 45040 - 513.336.6600


16-0294 TYPICAL SECTIONS

Checked By: KMD

Issue Date: 06-01-18

Sheet

2/20

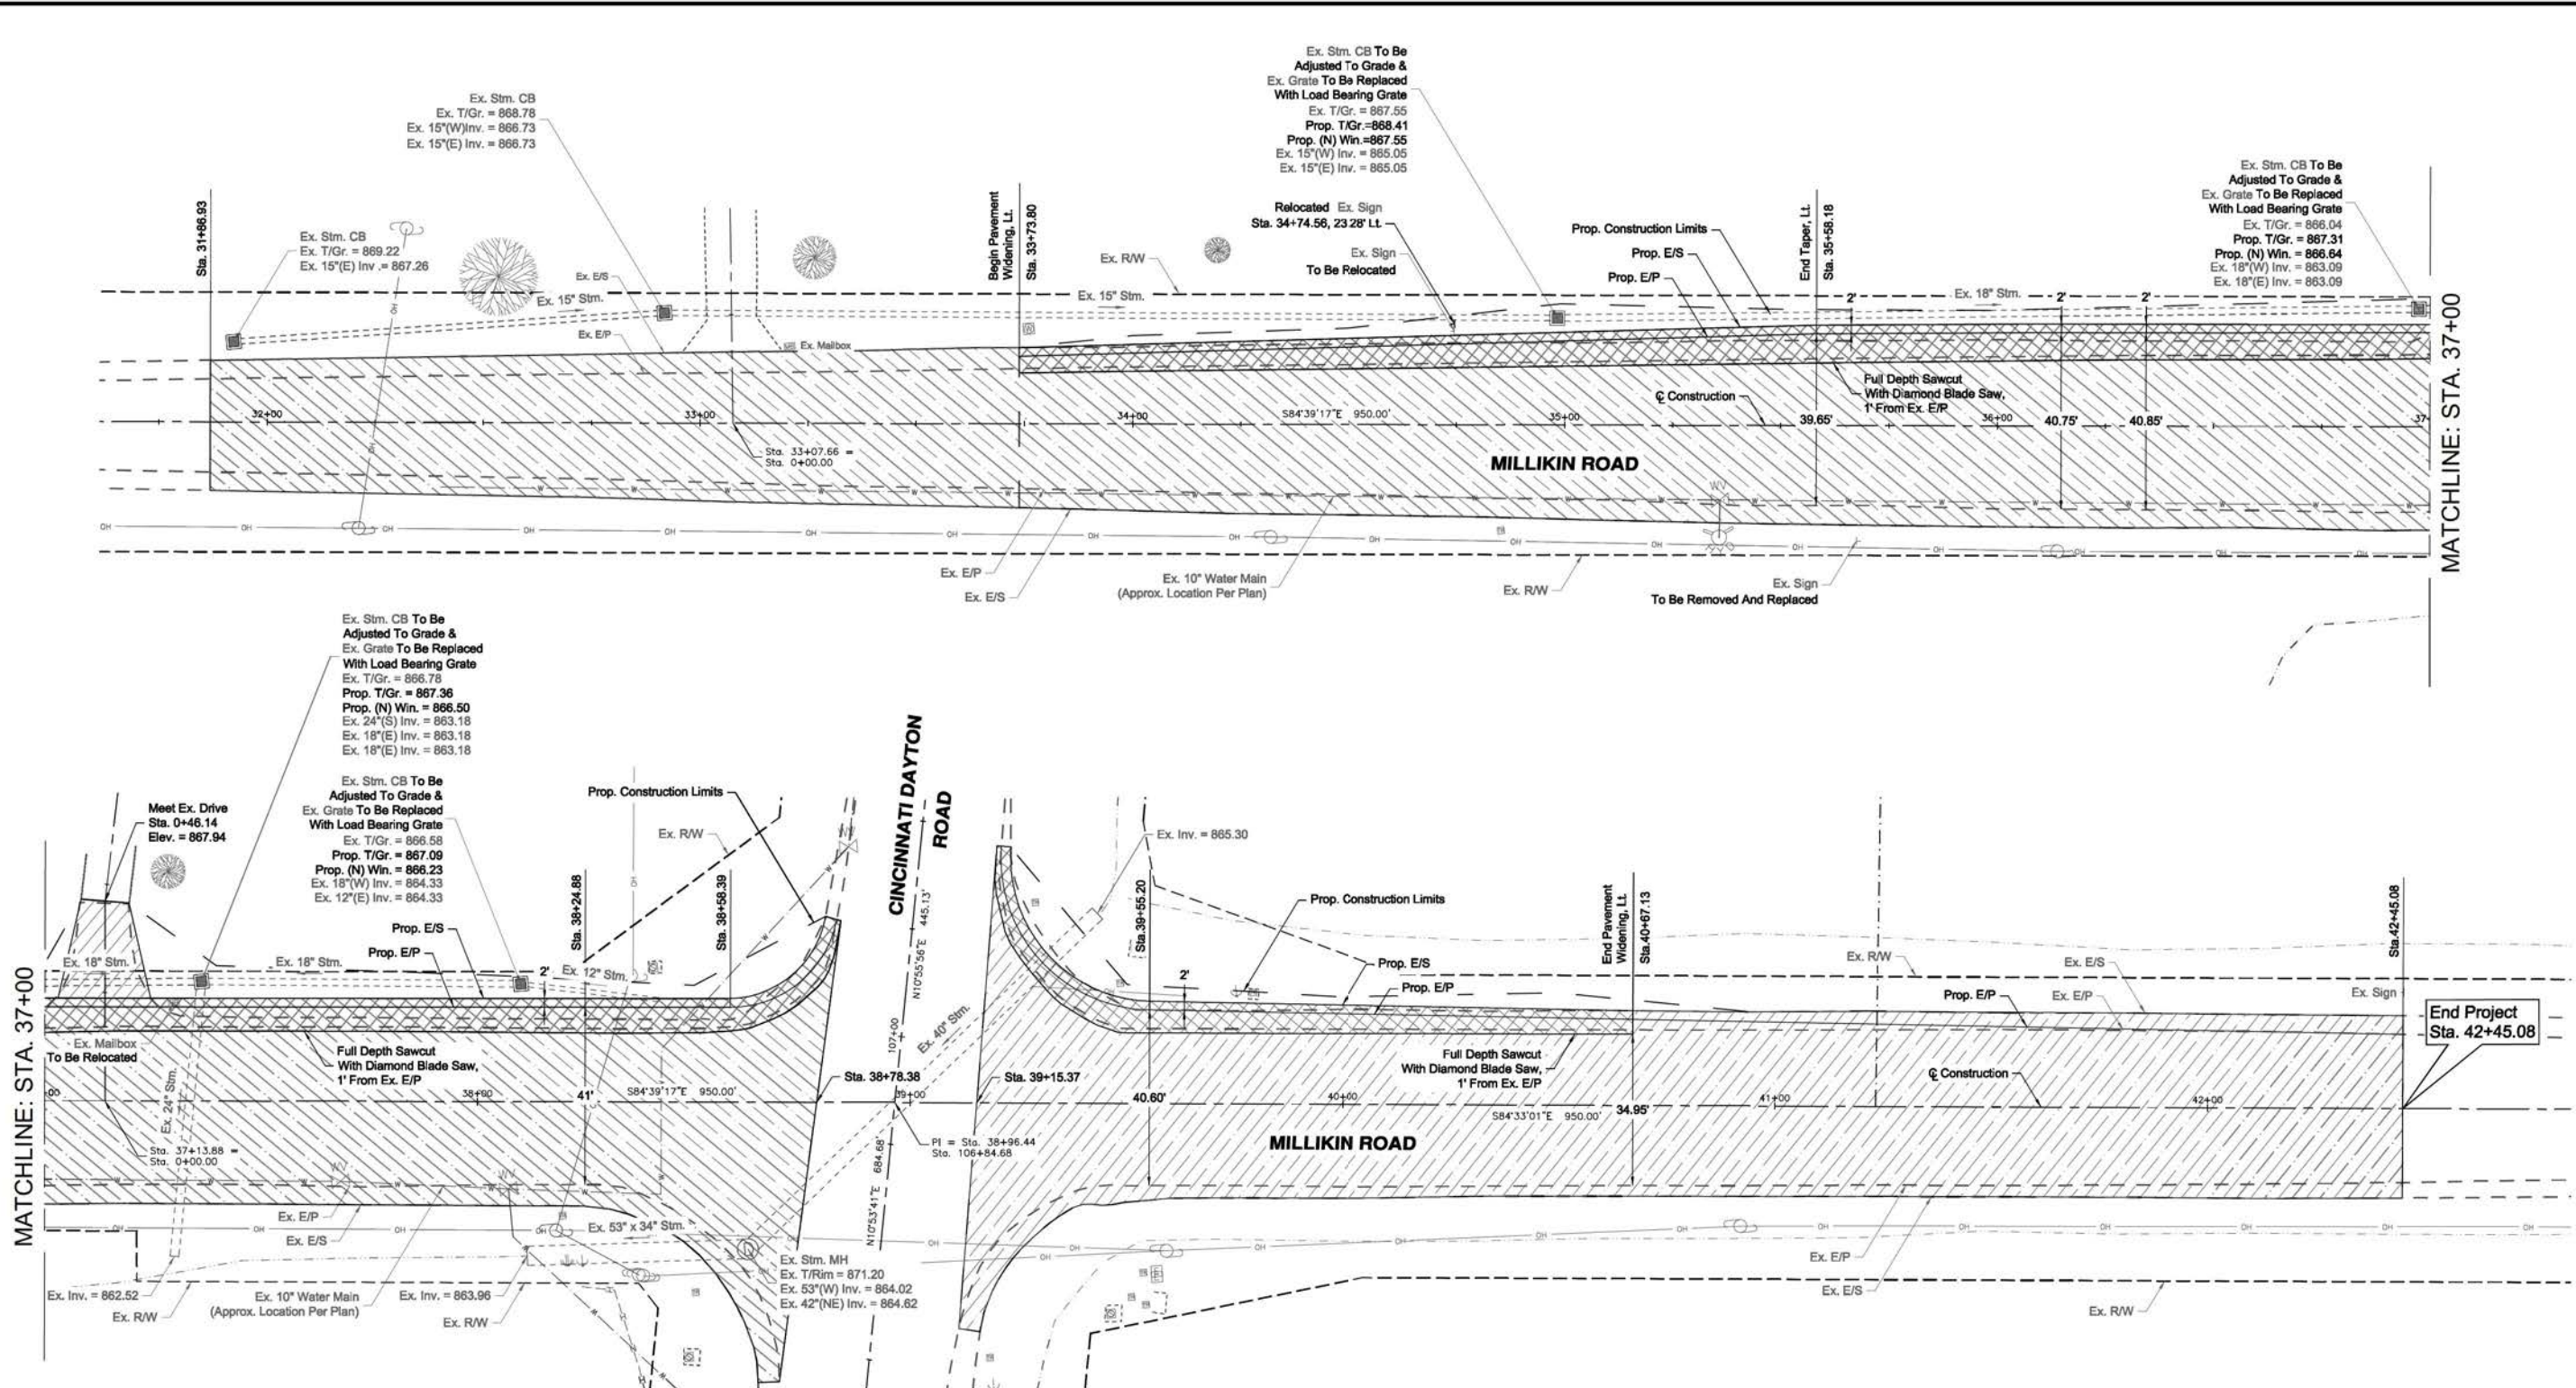

LEGEND

PAVEMENT ON MILLIKIN ROAD

ITEM 441 - 1 1/2" ASPHALT CONCRETE, SURFACE COURSE, TYPE 1 (448)
ITEM 407 - NON-TRACKING TACK COAT FOR INTERMEDIATE COURSE
ITEM 441 - 1 1/2" ASPHALT CONCRETE, INTERMEDIATE COURSE, TYPE 2 (448)
ITEM 407 - NON-TRACKING TACK COAT
ITEM 301 - 6" ASPHALT CONCRETE BASE, PG64-22
ITEM 304 - 6" AGGREGATE BASE

OVERLAY ON MILLIKIN ROAD

ITEM 254 - 1 1/2" PAVEMENT PLANING, ASPHALT CONCRETE
ITEM 441 - 1 1/2" ASPHALT CONCRETE, SURFACE COURSE, TYPE 1 (448)
ITEM 407 - NON-TRACKING TACK COAT FOR INTERMEDIATE COURSE

PROPOSED TRAIL PAVEMENT

ITEM 441 - 2" ASPHALT CONCRETE, SURFACE COURSE, TYPE 1 (448)
ITEM 301 - 4" ASPHALT CONCRETE BASE, PG64-22

PROPOSED CONCRETE DRIVEWAY

ITEM 452 - 6" NON-REINFORCED PAVEMENT

PROPOSED ASPHALT DRIVEWAY

ITEM 441 - 2" ASPHALT CONCRETE SURFACE COURSE, TYPE 1 (448)
ITEM 304 - 6" AGGREGATE BASE

REMOVE EXISTING PAVEMENT

REMOVE EXISTING TREE

NOTES

THE EXISTING PAVEMENT EDGE SHALL BE SAWCUT TO LOCATE A SOUND PAVEMENT EDGE PER SECTION 203.04(e) OF THE OHIO DEPARTMENT OF TRANSPORTATION CONSTRUCTION AND MATERIAL SPECIFICATIONS.




MILLIKIN ROAD ROADWAY IMPROVEMENTS

FIELDSTONE FARMS
SECTION 13, TOWN 3, RANGE 3 BTM
LIBERTY TOWNSHIP
BUTLER COUNTY, OHIO



Drawn by: 16-0294 ROADWAY PLAN
Checked by: KMD
Issue Date: 06-01-18
Sheet: 5/20

Plot time: Jun 22, 2018 - 3:21pm
Drawing name: J:\2016\16-0294\16-0294 Cross Sections.dwg - Layout: Tab: 06 Cross Sections

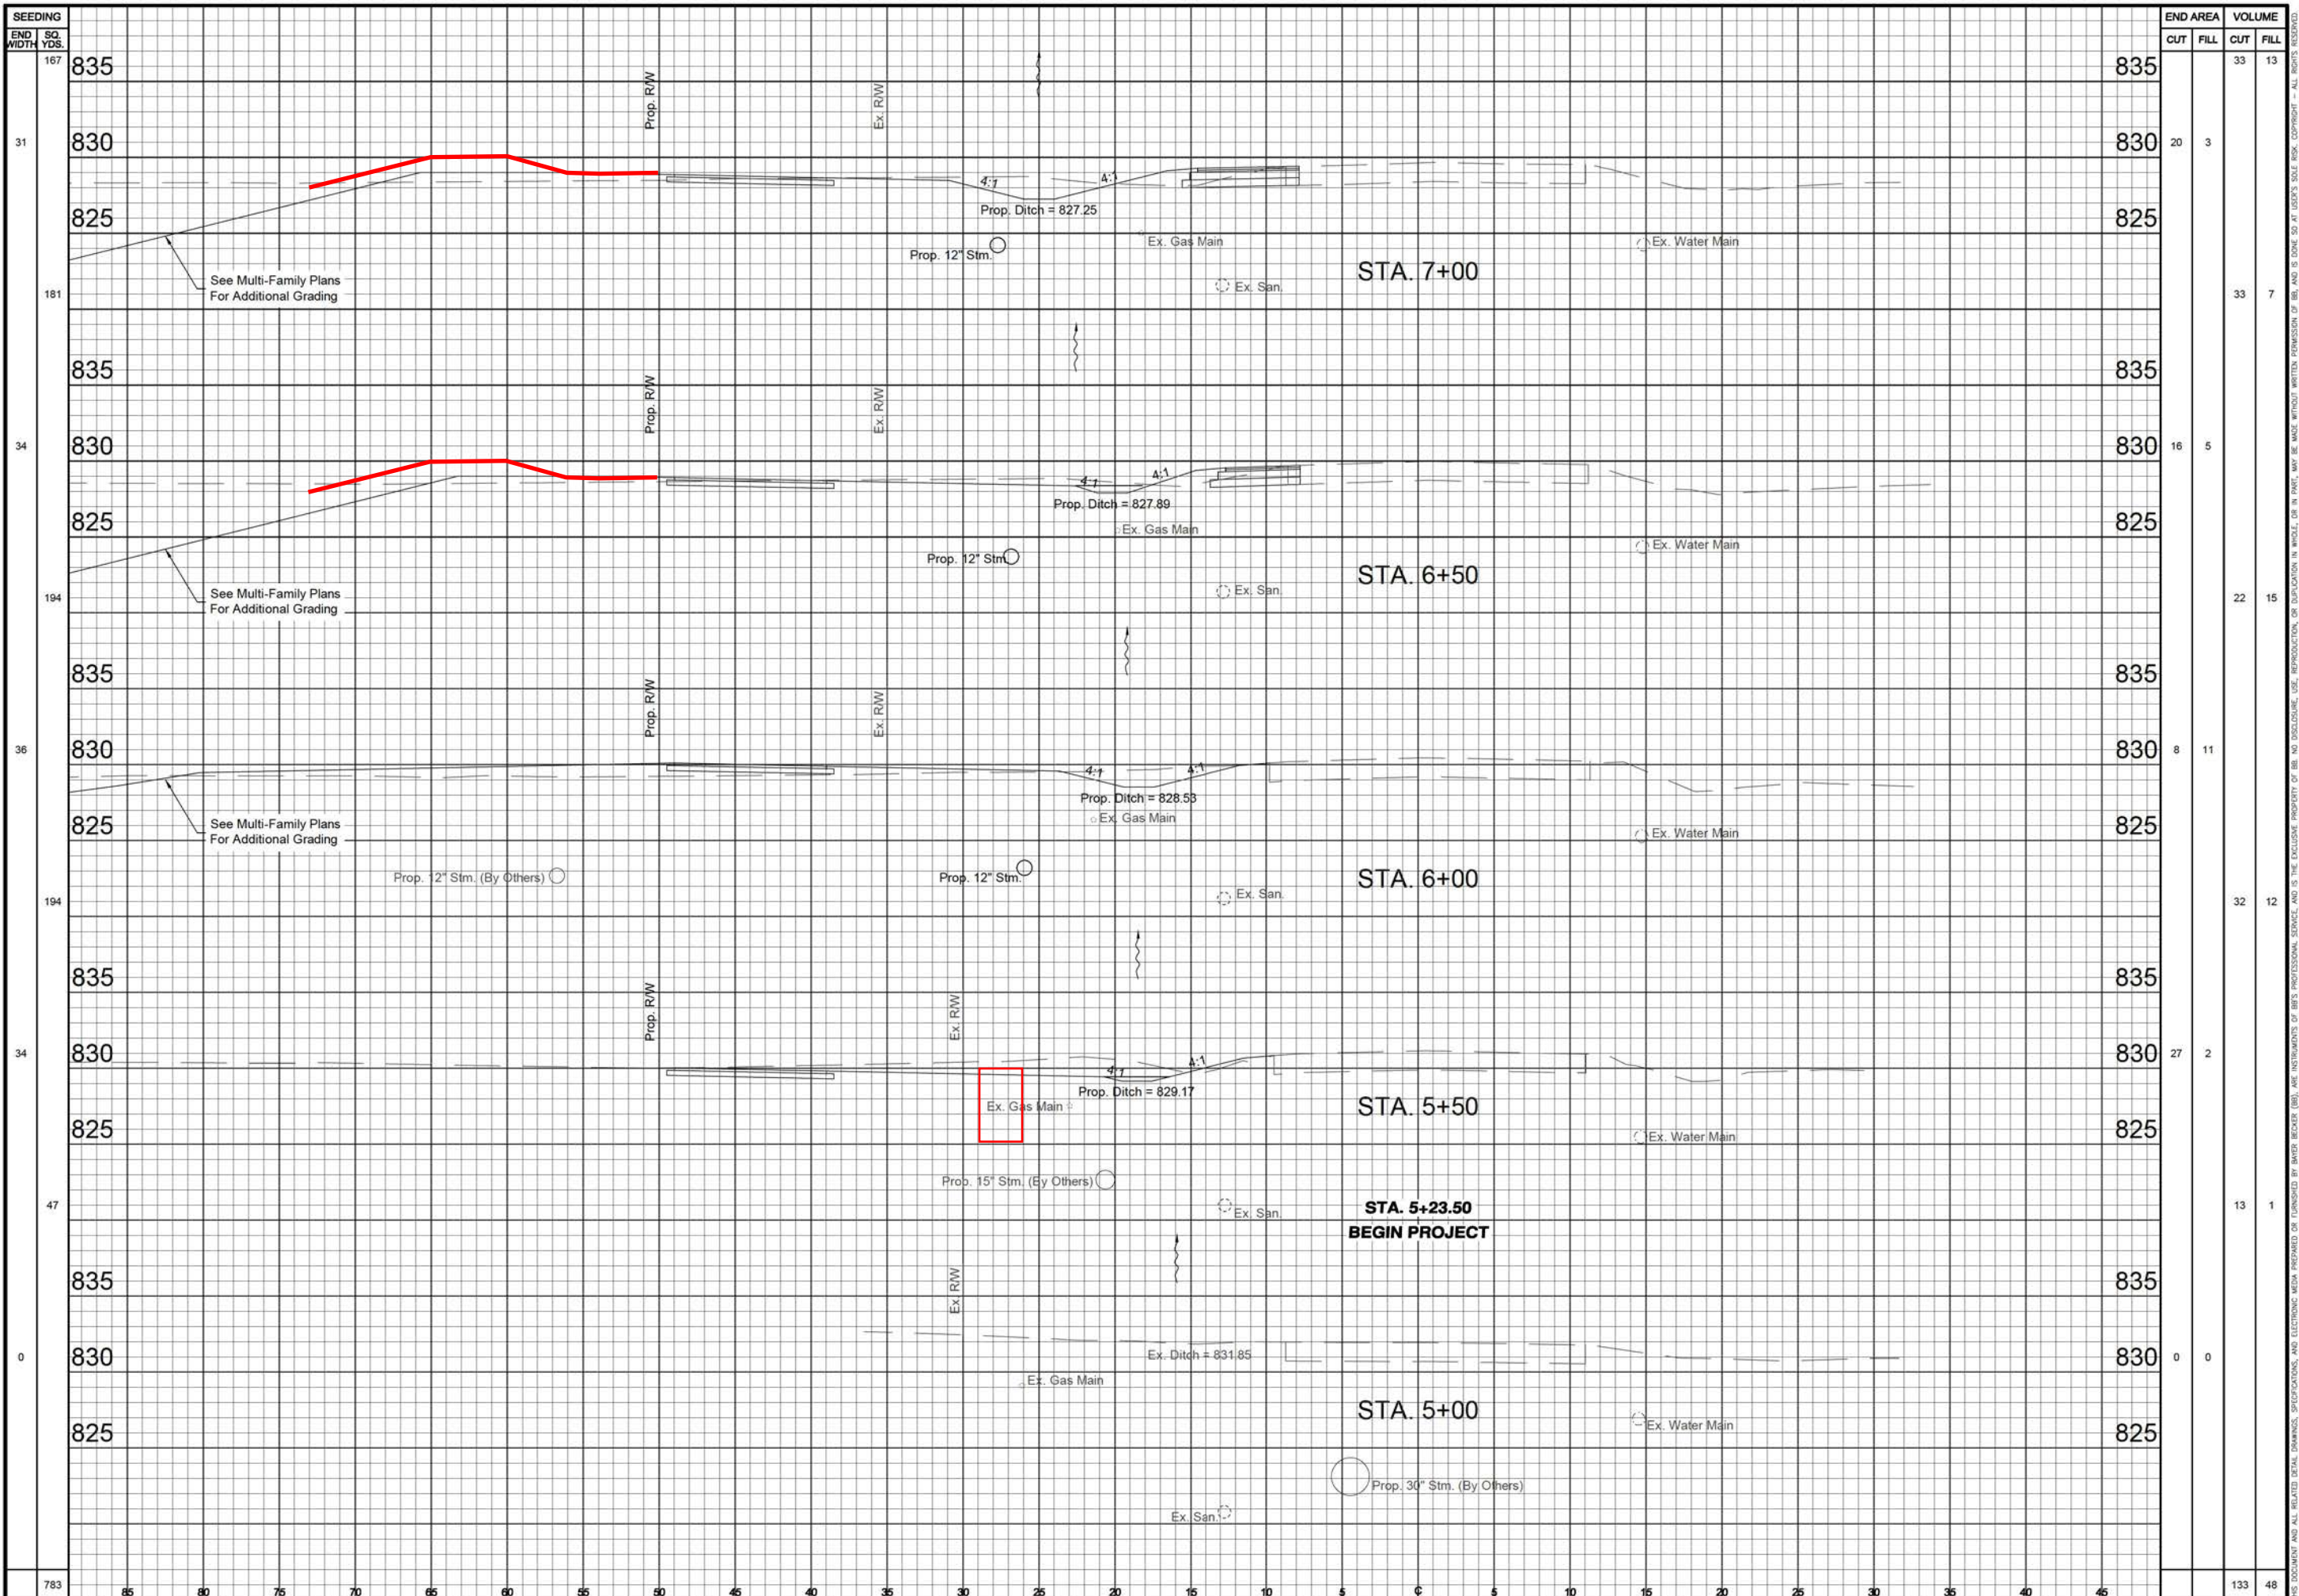

SEEDING		END AREA		VOLUME	
END WIDTH	SQ. YDS.	CUT	FILL	CUT	FILL
167	835			33	13
31	830	20	3		
181	825			33	7
34	835			16	5
194	830			22	15
36	825	8	11		
194	835			32	12
34	830	27	2		
47	825			13	1
0	835				
783	830			0	0
	825				
				133	48

REVISIONS

Item	Revision Description	Date	Drawn	Checked
1	REVISED PER BCEO COMMENTS & INTERNAL REVIEW	06-19-18	KMD	EMR
2	REVISED PER BCEO COMMENTS & INTERNAL REVIEW	06-22-18	KMD	

PROJECT INFORMATION


MILLIKIN ROAD
ROADWAY IMPROVEMENTS
FIELDSTONE FARMS
SECTION 13, TOWN 3, RANGE 3 BTM
LIBERTY TOWNSHIP
BUTLER COUNTY, OHIO

CROSS SECTIONS

bayer becker
www.bayerbecker.com
6900 Tylersville Road, Suite A
Mason, OH 45040 - 513.336.6600

Drawing: **16-0294 CROSS SECTIONS**
Drawn by: **KMD**
Checked by: **CPT**
Issue Date: **06-01-18**
Sheet: **6/20**

Plot time: Jun 22, 2018 - 3:22pm
Drawing name: J:\2016\16-0294\16-0294 Cross Sections.dwg - Layout: Tab: 08 Cross Sections

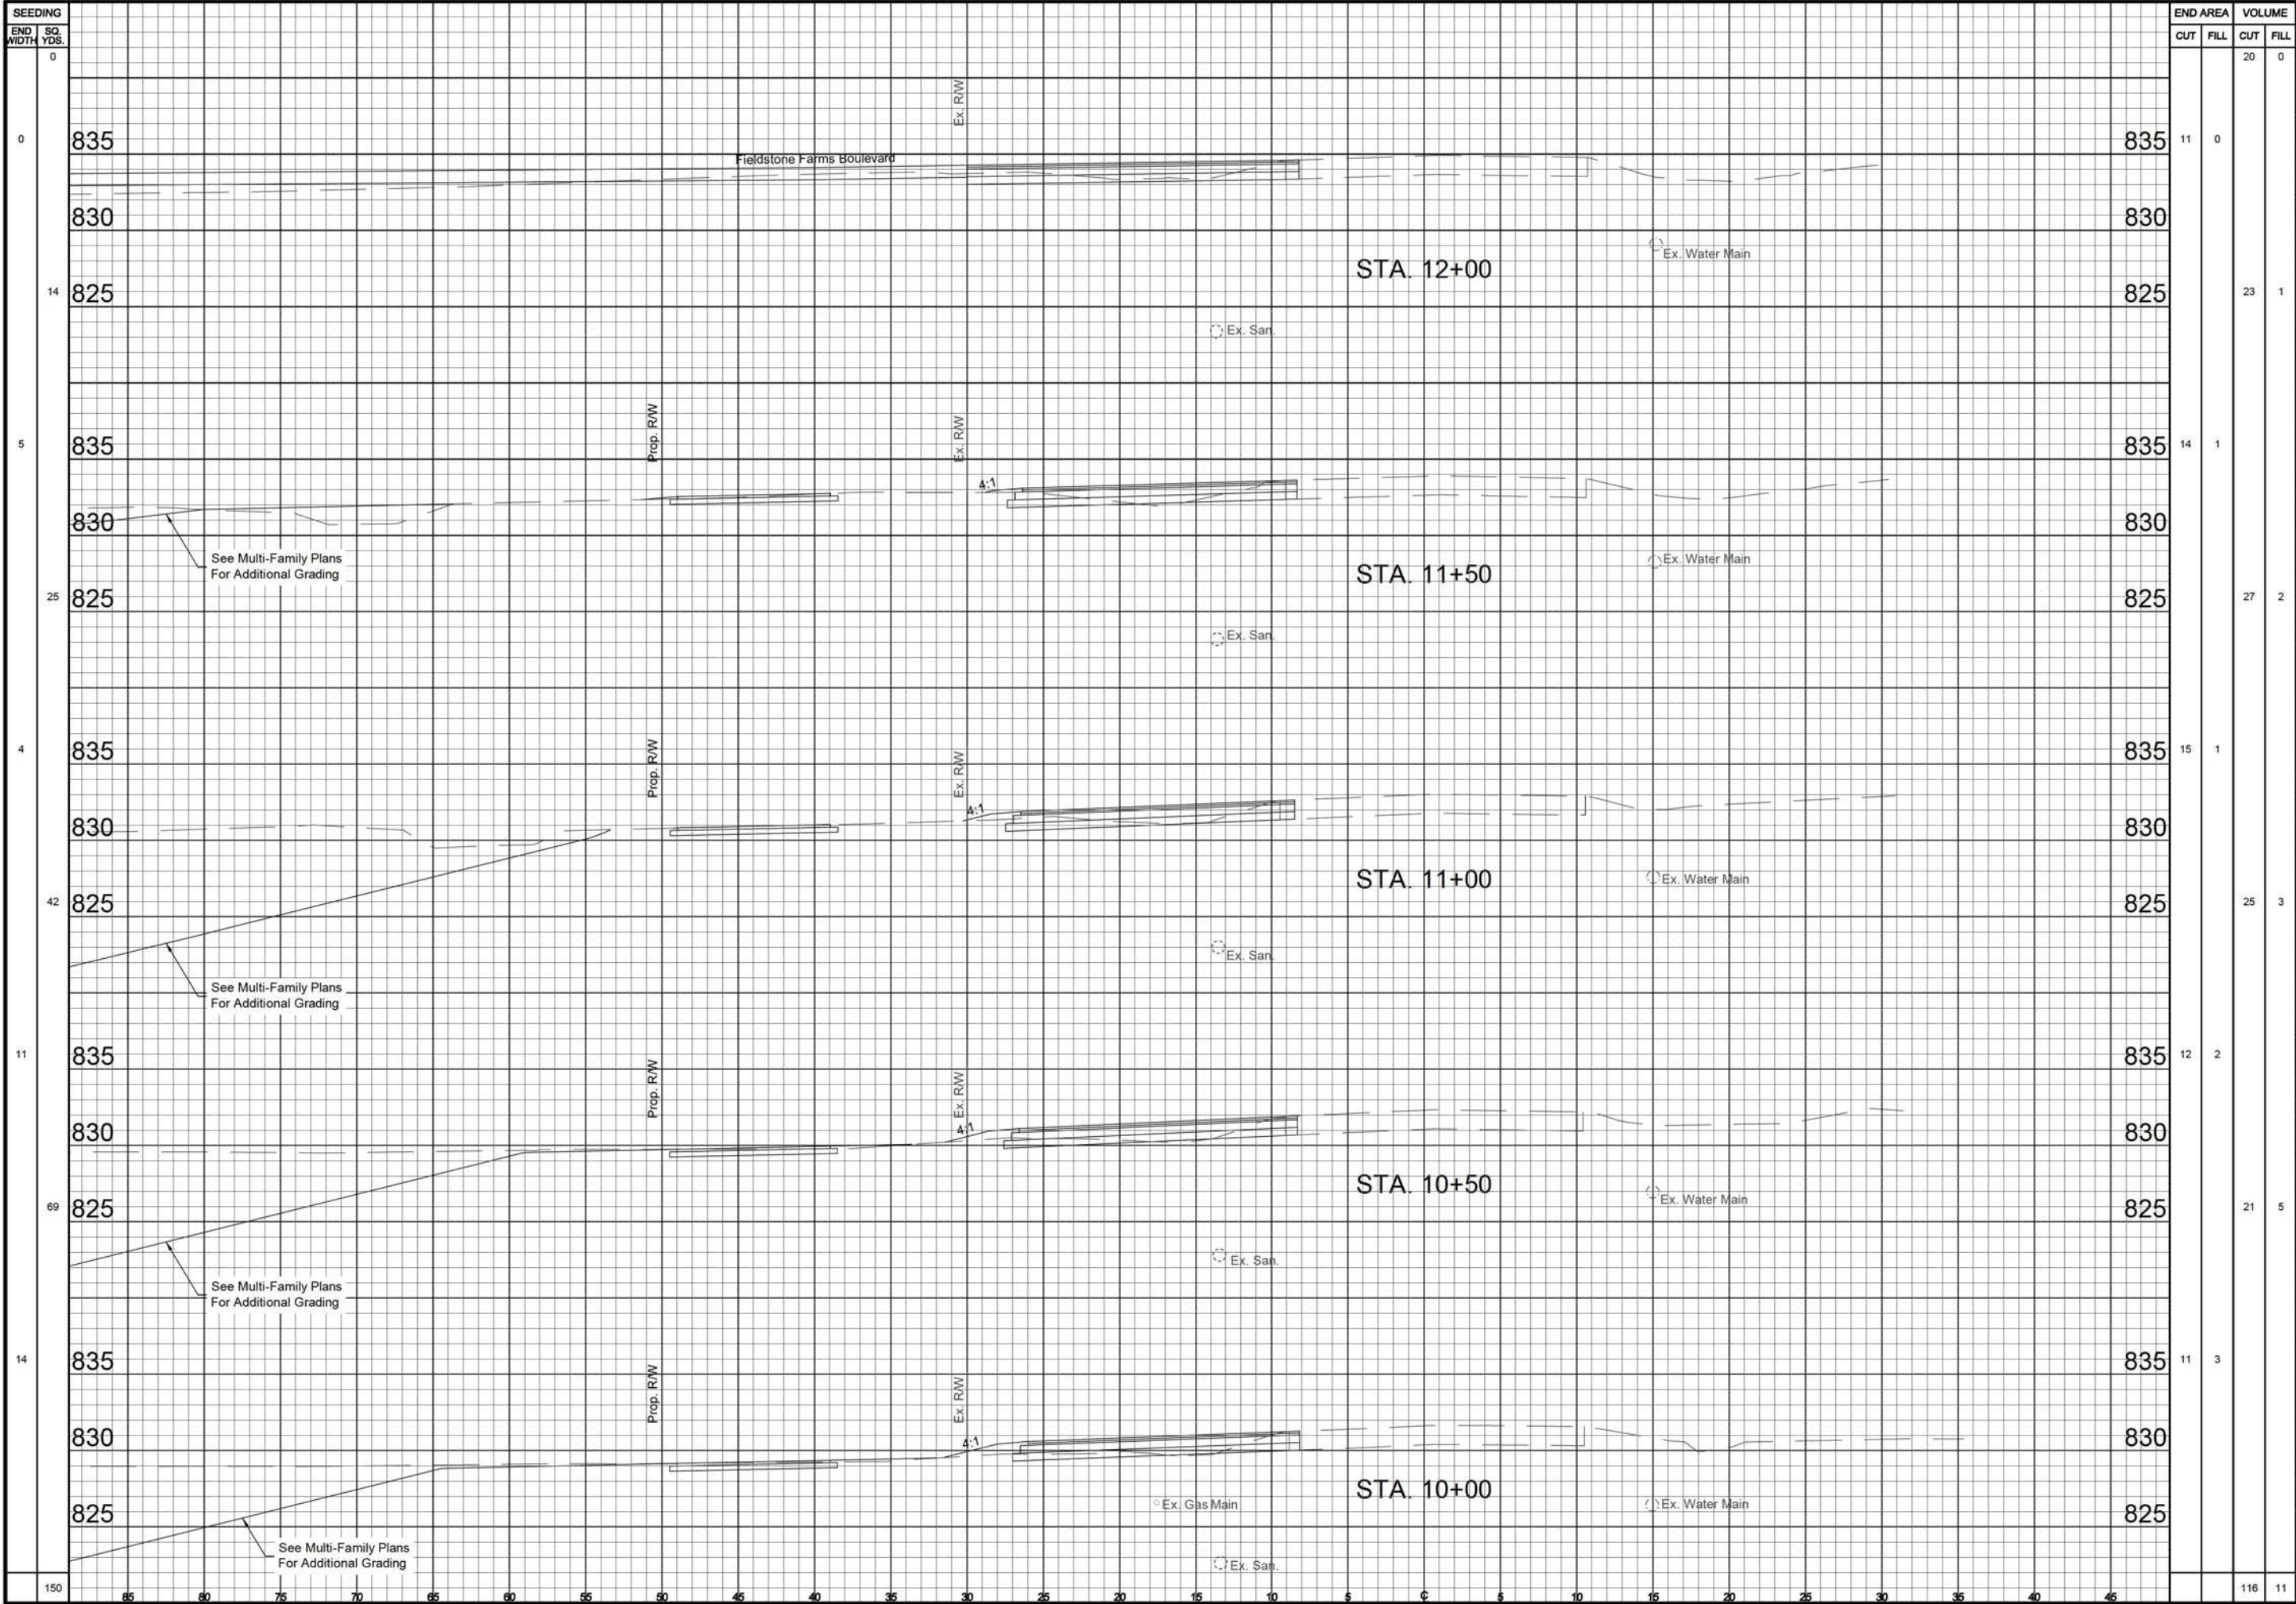


Item	Revision Description	Date	Chk.
1	REVISED PER BCEO COMMENTS & INTERNAL REVIEW	06-19-18	KMD
2	REVISED PER BCEO COMMENTS & INTERNAL REVIEW	06-22-18	KMD

MILLIKIN ROAD
ROADWAY IMPROVEMENTS
FIELDSTONE FARMS
SECTION 13, TOWN 3, RANGE 3 BTM
LIBERTY TOWNSHIP
BUTLER COUNTY, OHIO
CROSS SECTIONS

bayer becker
www.bayerbecker.com
6900 Tylersville Road, Suite A
Mason, OH 45040 - 513.336.6600

Drawing: **16-0294 CROSS SECTIONS**
Drawn by: **KMD**
Checked by: **CPT**
Issue Date: **06-21-18**
Sheet: **8/20**

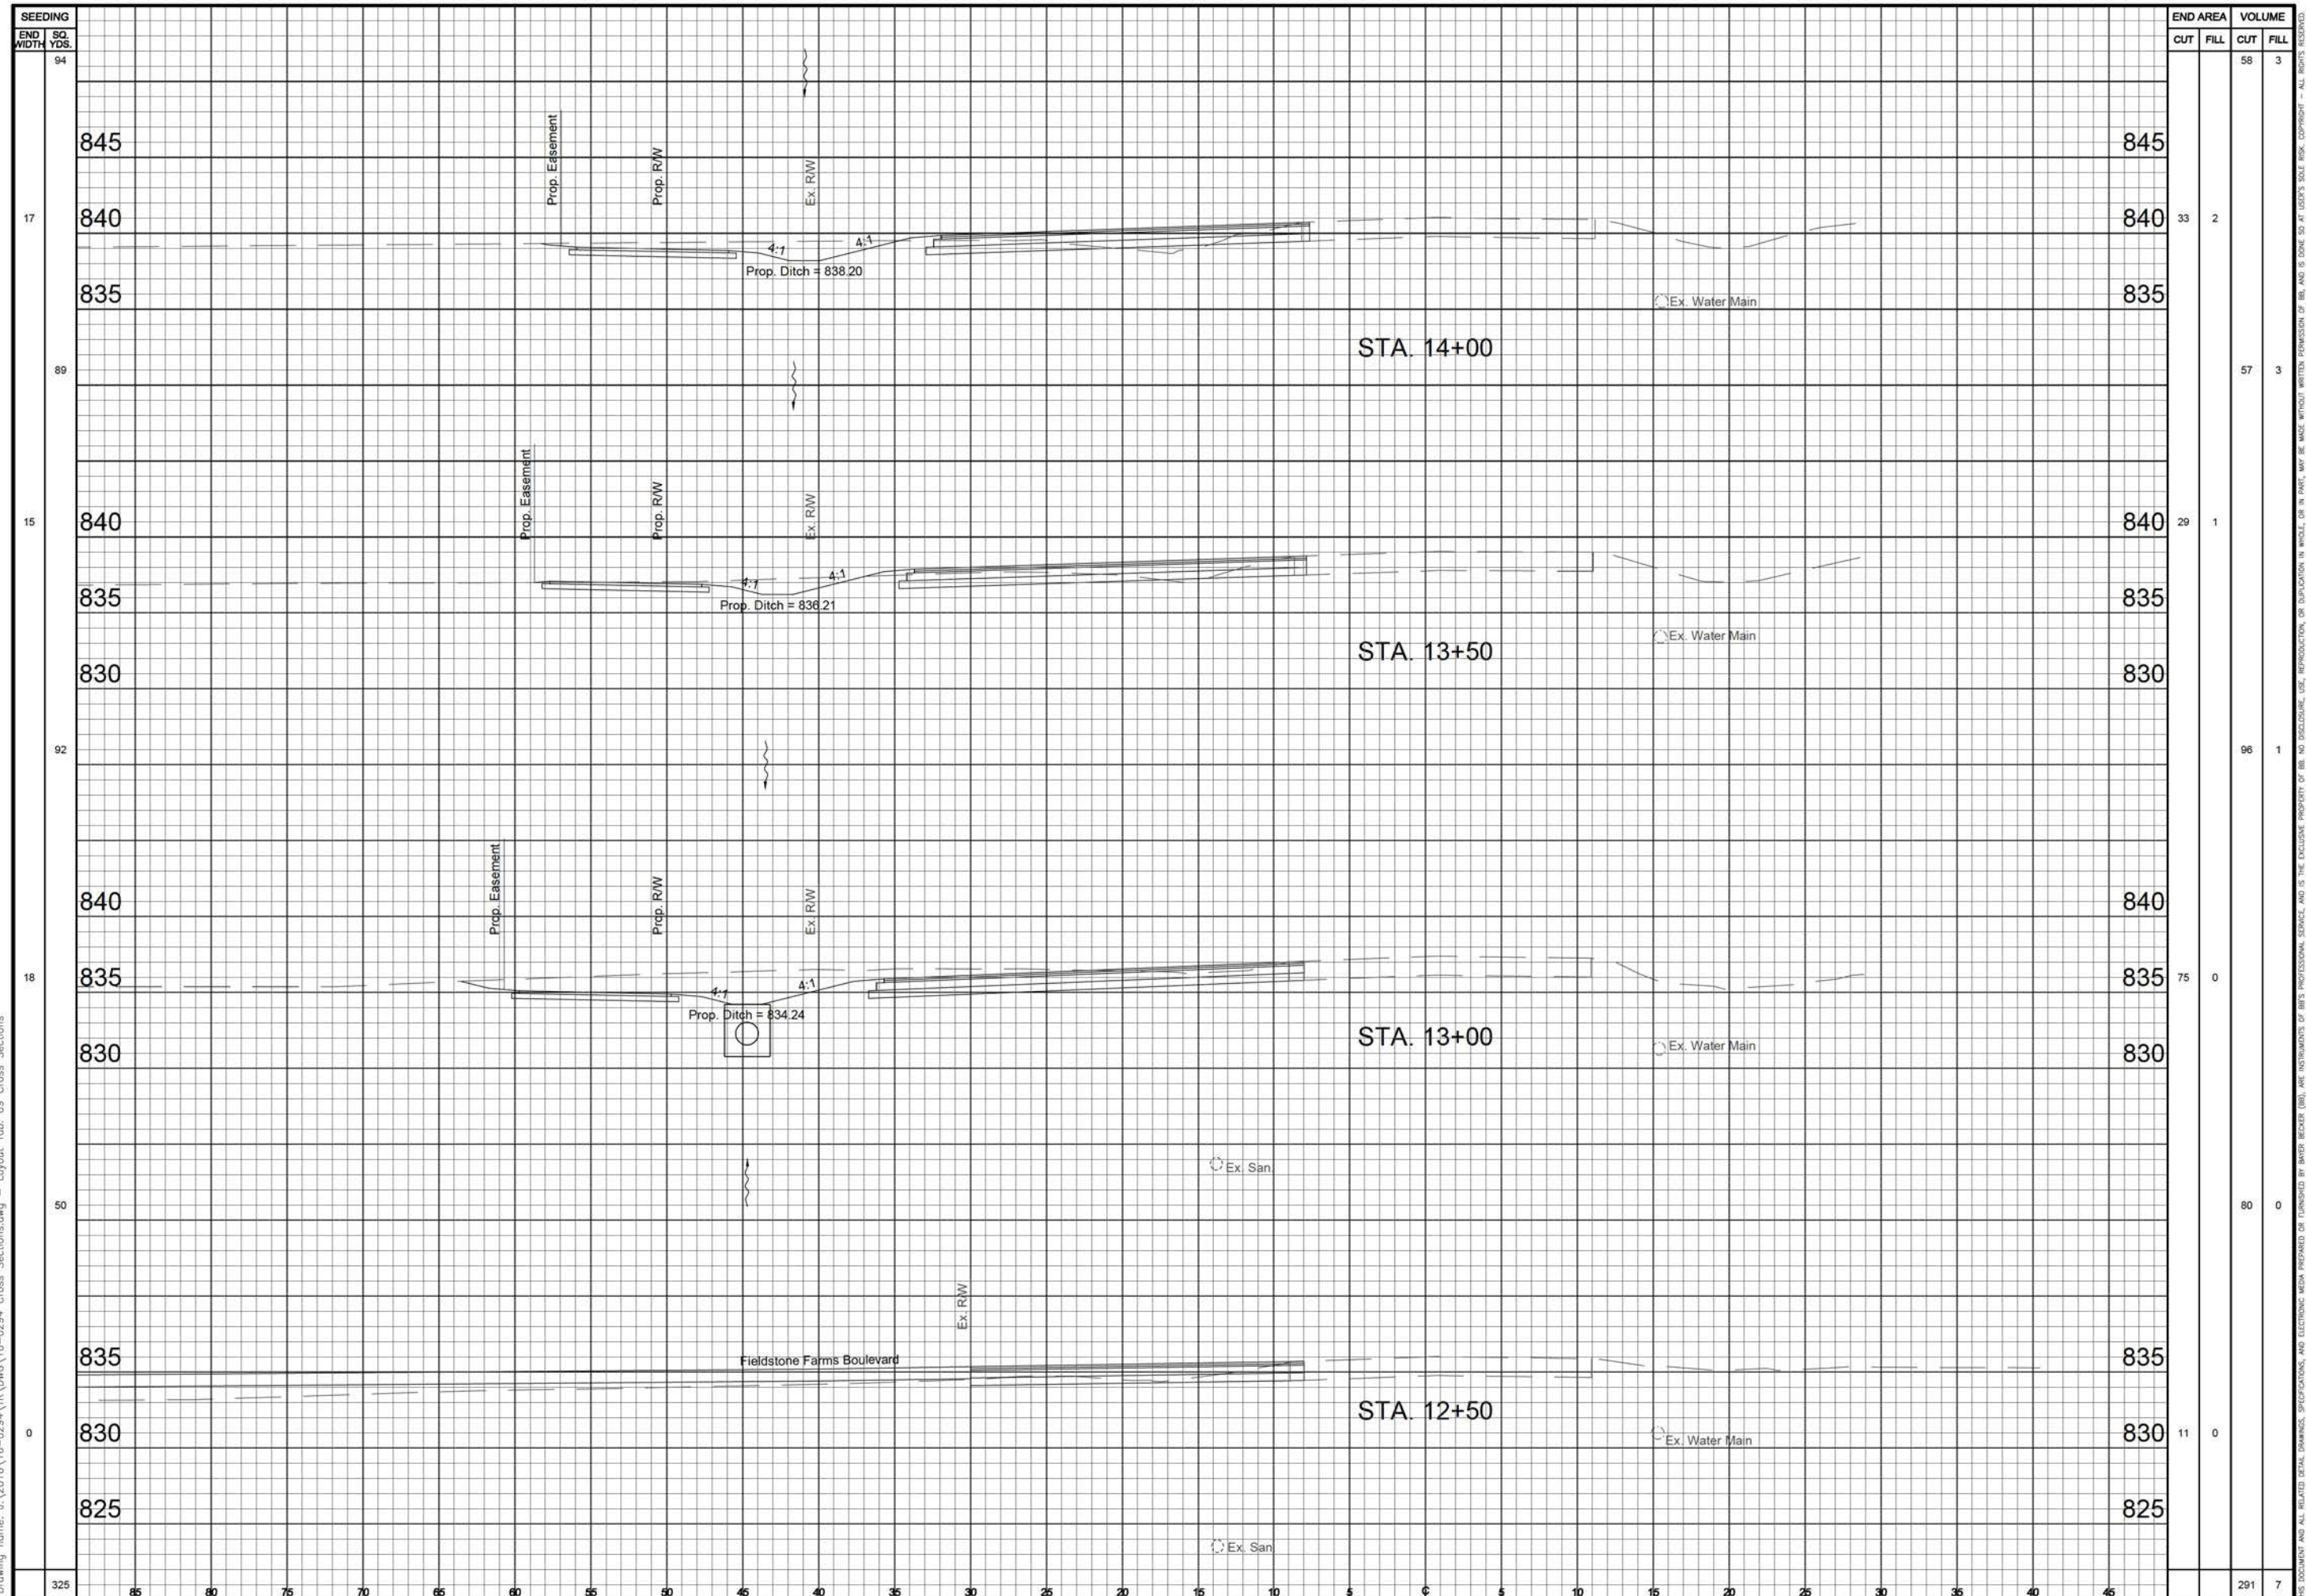

END AREA		VOLUME	
CUT	FILL	CUT	FILL
33	2	58	3
29	1	57	3
75	0	96	1
11	0	80	0
		291	7

[illegible]

**MILLIKIN ROAD
ROADWAY IMPROVEMENTS**
FIELDSTONE FARMS
SECTION 13, TOWN 3, RANGE 3 BTM
LIBERTY TOWNSHIP
BUTLER COUNTY, OHIO


CROSS SECTIONS

**bayer
becker**

www.bayerbecker.com
6900 Tylersville Road, Suite A
Mason, OH 45040 • 513.336.6600

Drawing:	16-0294 CROSS SECTIONS
Drawn by:	KMD
Checked By:	CPT
Issue Date:	06-01-18
Sheet	9/20

Plot time: Jun 22, 2018 - 3:23pm

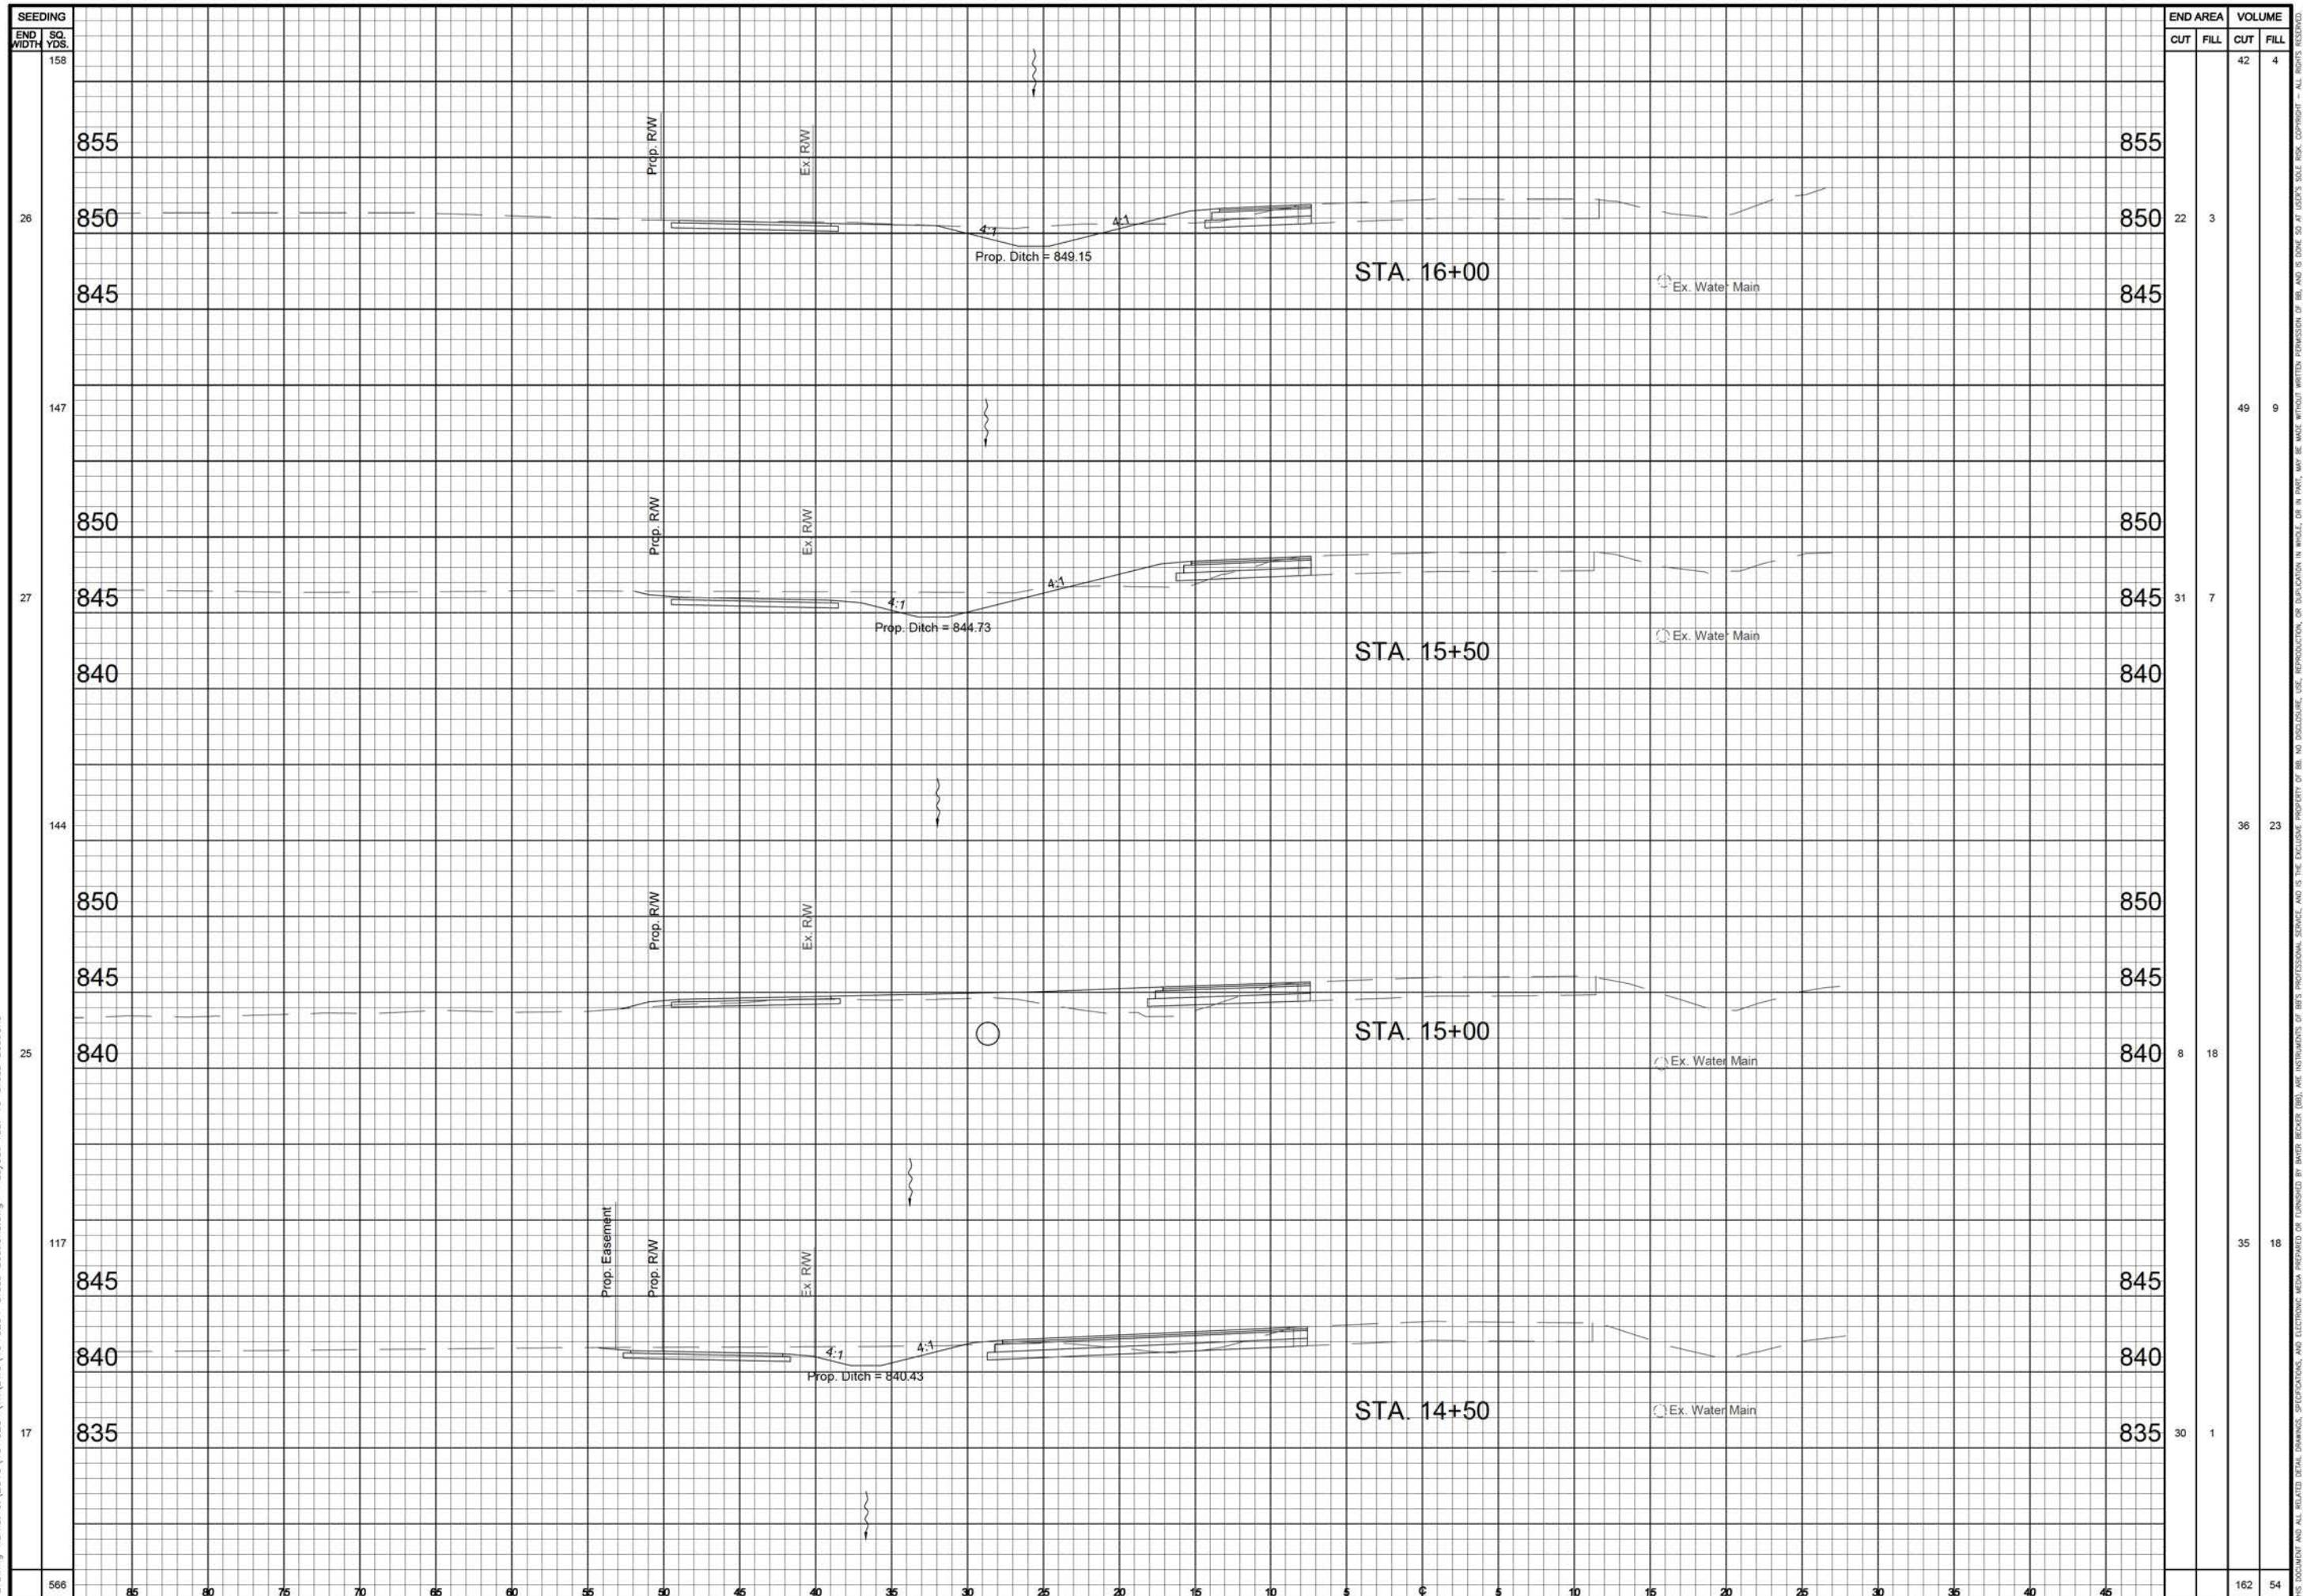

END AREA		VOLUME	
CUT	FILL	CUT	FILL
22	3	42	4
31	7	49	9
8	18	36	23
30	1	35	18
		162	54

[illegible]

Item

MILLIKIN ROAD

ROADWAY IMPROVEMENTS

FIELDSTONE FARMS

SECTION 13, TOWN 3, RANGE 3 BTM

LIBERTY TOWNSHIP


BUTLER COUNTY, OHIO

CROSS SECTIONS


**bayer
becker**

www.bayerbecker.com
6900 Tylersville Road, Suite A
Mason, OH 45040 • 513.336.6600

Drawing 16-0294 CROSS SECTIONS	
Drawn by:	KMD
Checked By:	CPT
Issue Date:	06-01-18
Sheet 10/20	

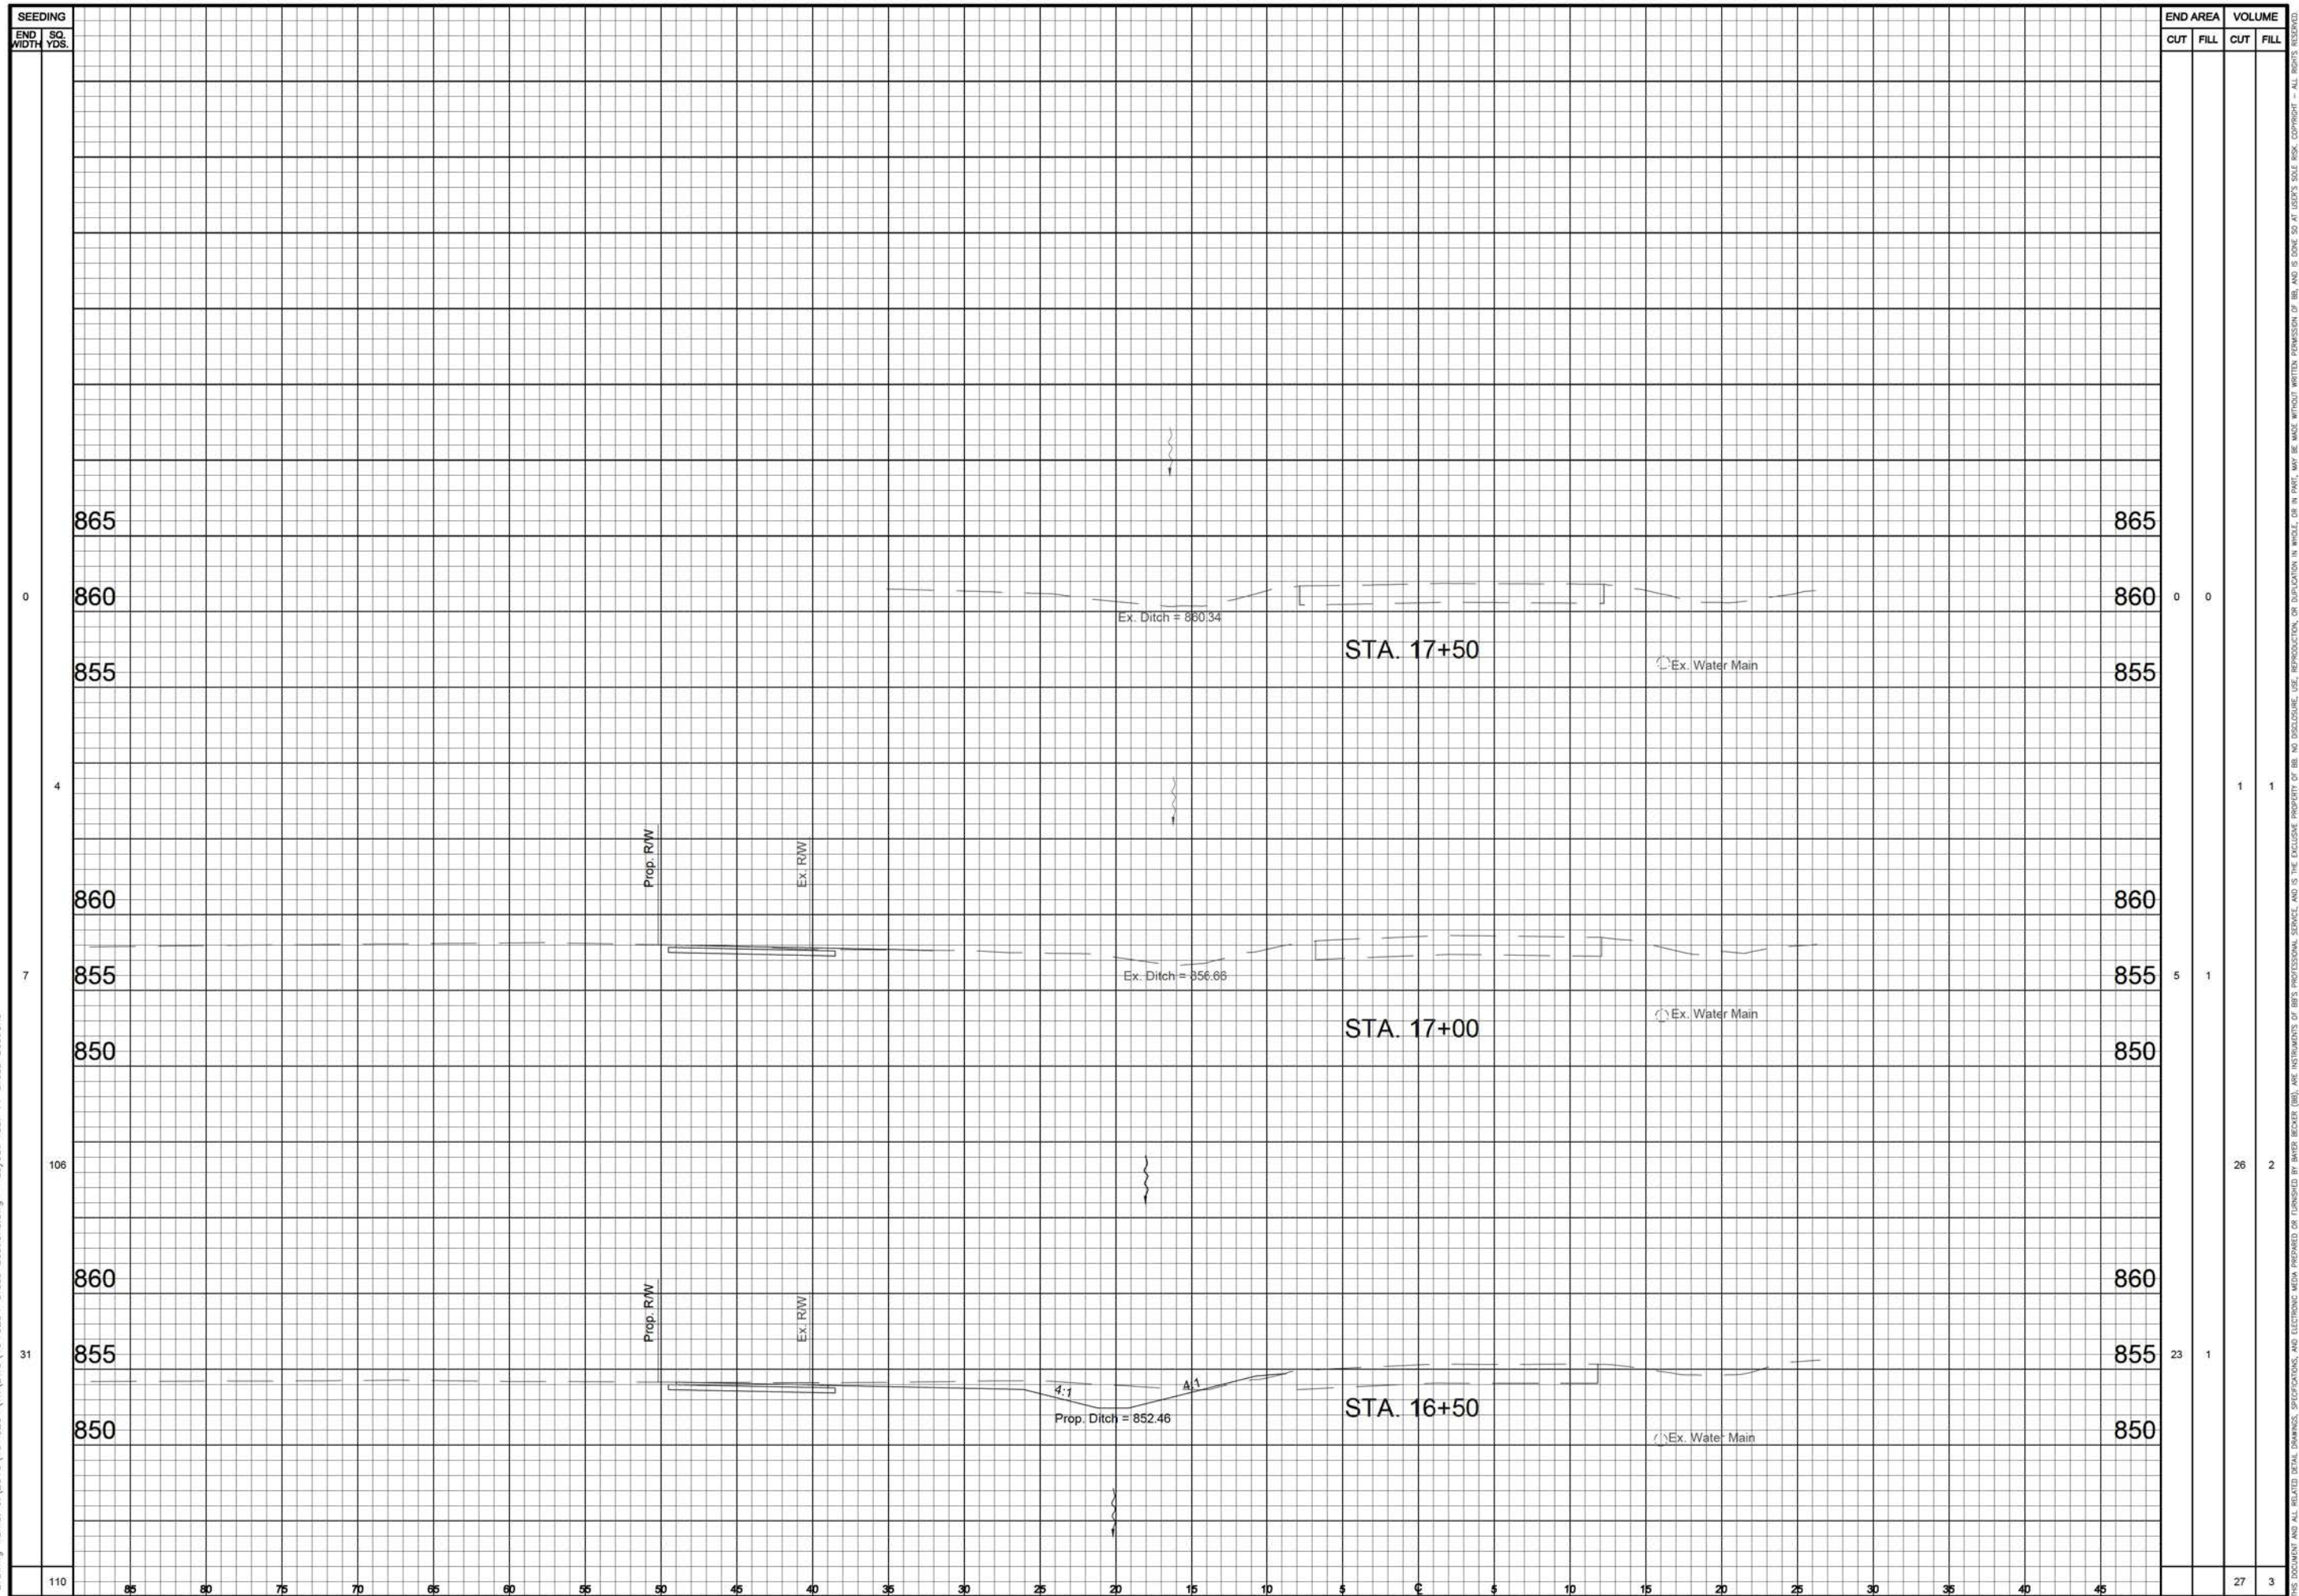[illegible]

Plot time: Jun 22, 2018 - 3:24pm
Drawing name: J:\2016\16-0294\16-0294\16-0294 Cross Sections.dwg - Layout: Tab: 12 Cross Sections

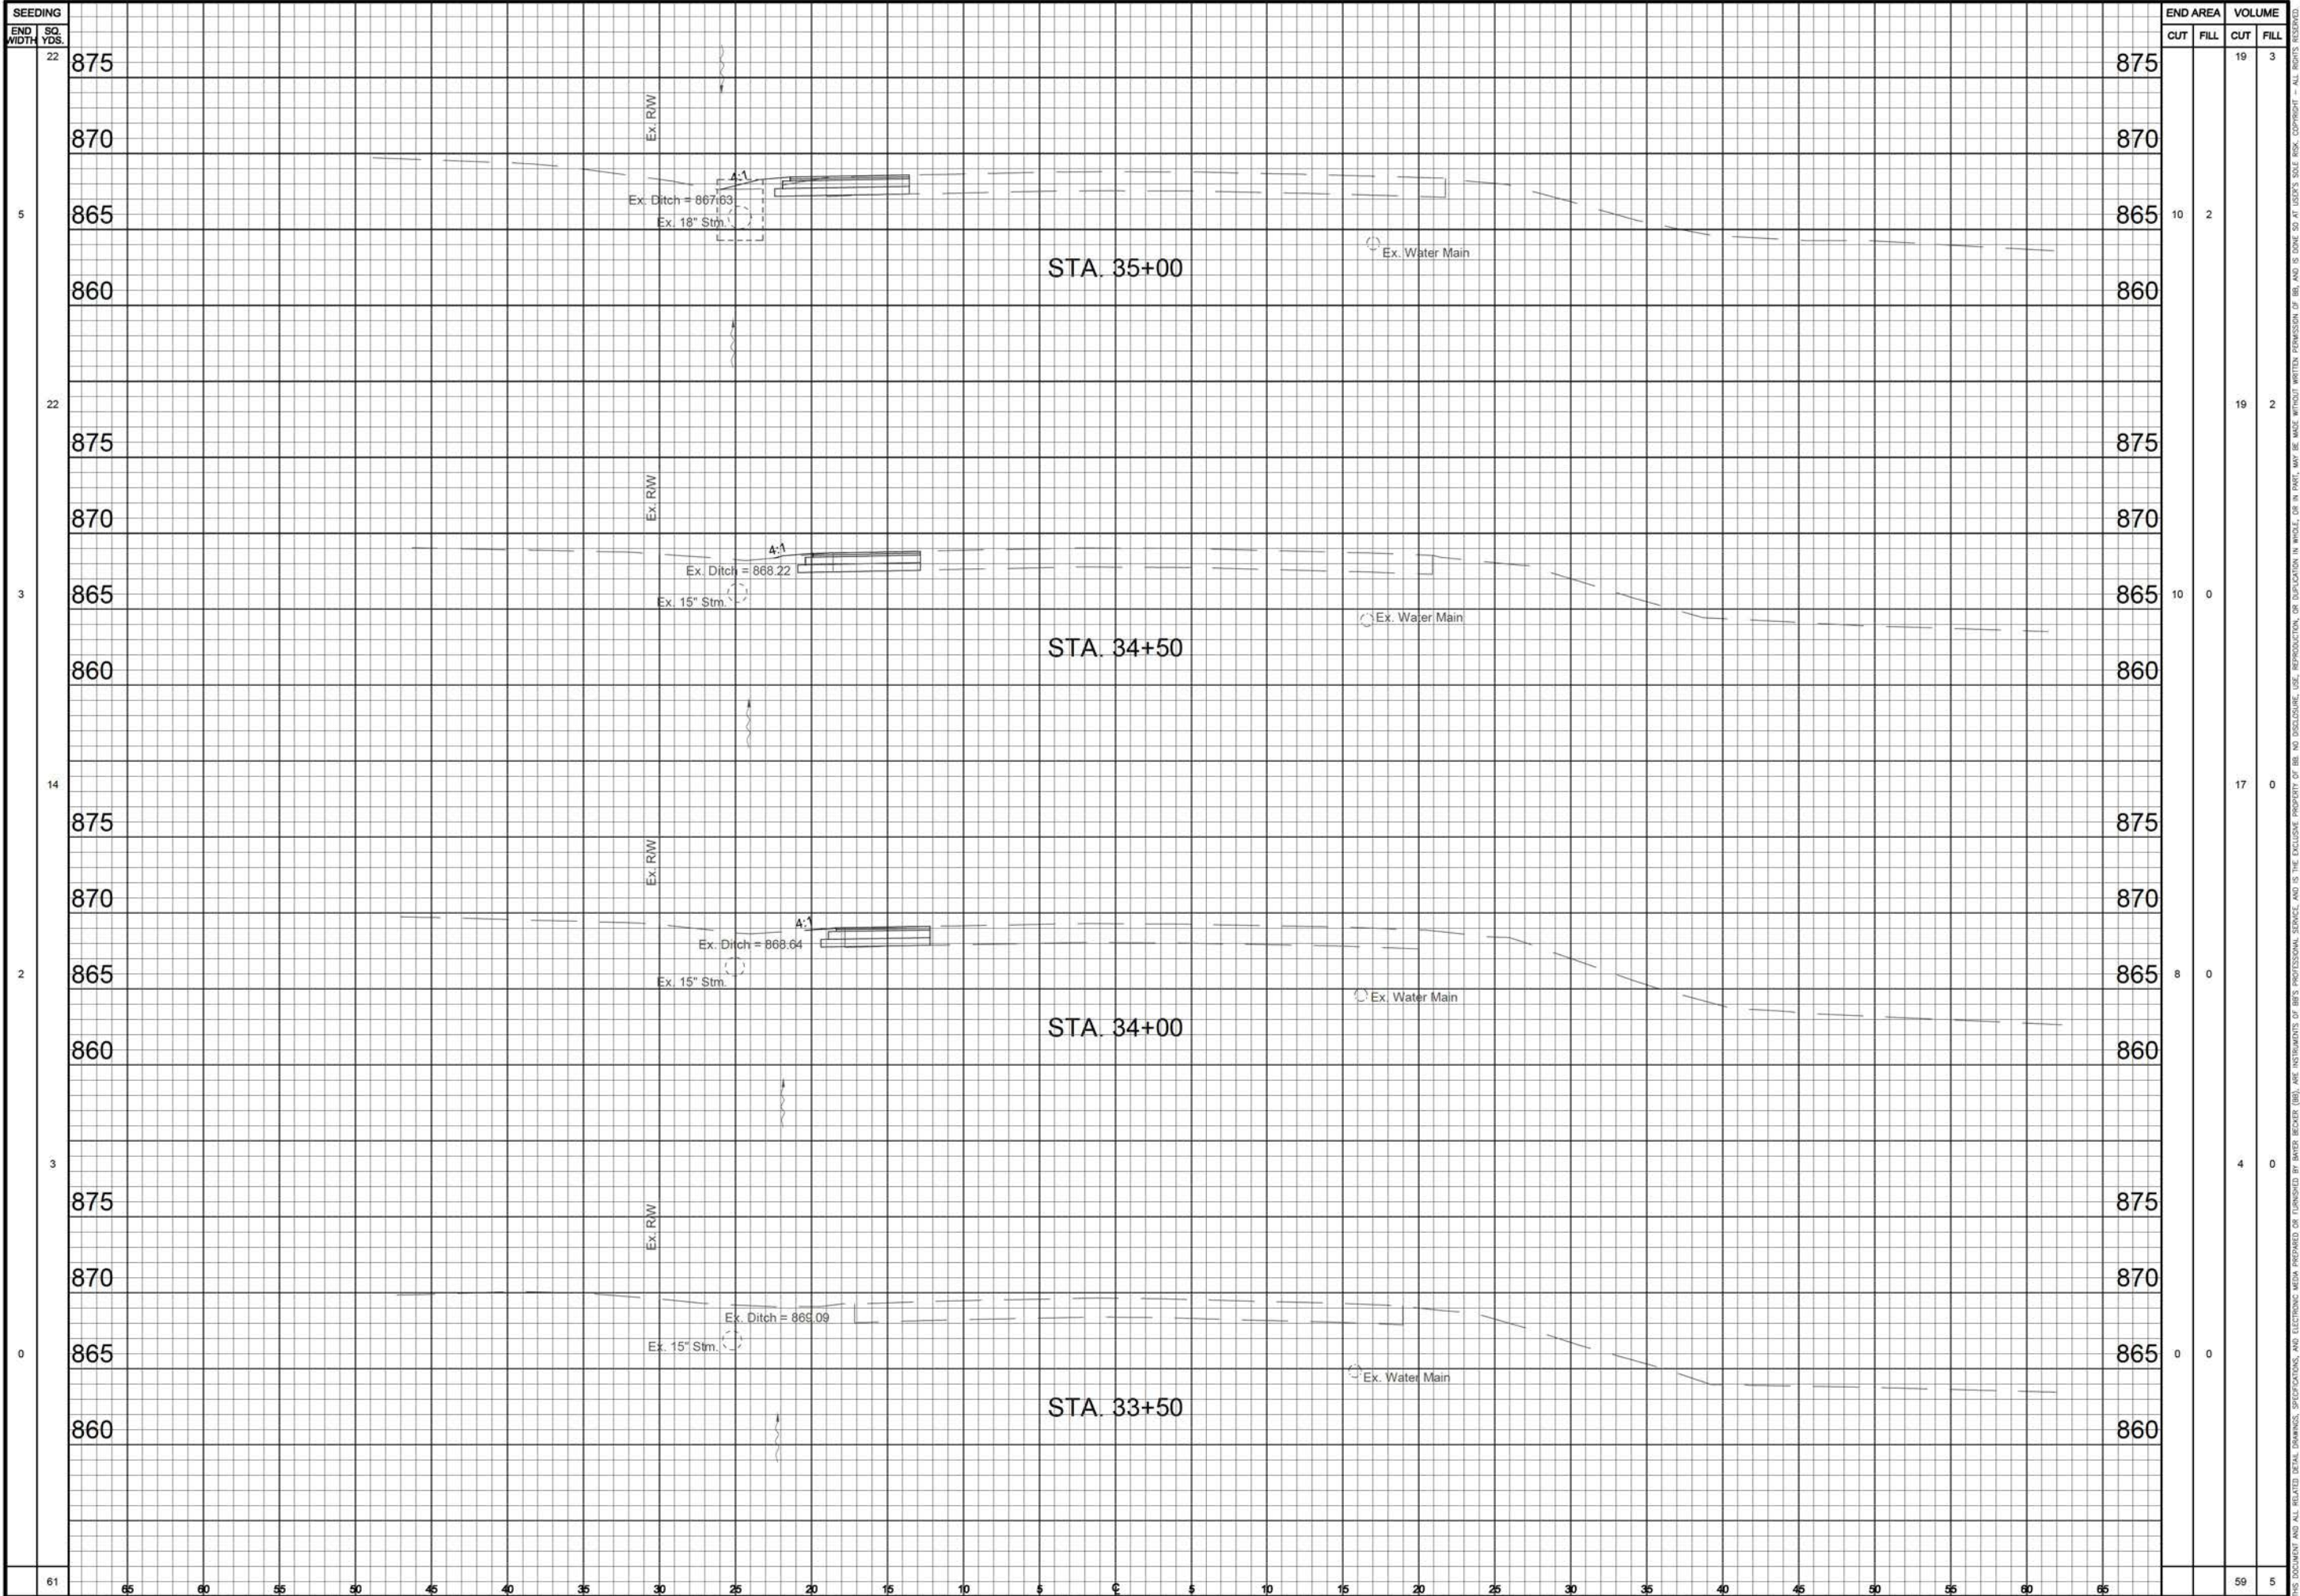

Revision Description	
1	REVISED PER BCEO COMMENTS & INTERNAL REVIEW
2	REVISED PER BCEO COMMENTS & INTERNAL REVIEW


Date	Drawn	Chk.
06-19-18	KMD	EMR
06-22-18	KMD	

MILLIKIN ROAD
ROADWAY IMPROVEMENTS
FIELDSTONE FARMS
SECTION 13, TOWN 3, RANGE 3 BTM
LIBERTY TOWNSHIP
BUTLER COUNTY, OHIO

CROSS SECTIONS

bayer becker
www.bayerbecker.com
6900 Tylersville Road, Suite A
Mason, OH 45040 - 513.336.6600

Drawing: **16-0294 CROSS SECTIONS**
Drawn by: **KMD**
Checked by: **CPT**
Issue Date: **06-01-18**
Sheet: **12/20**

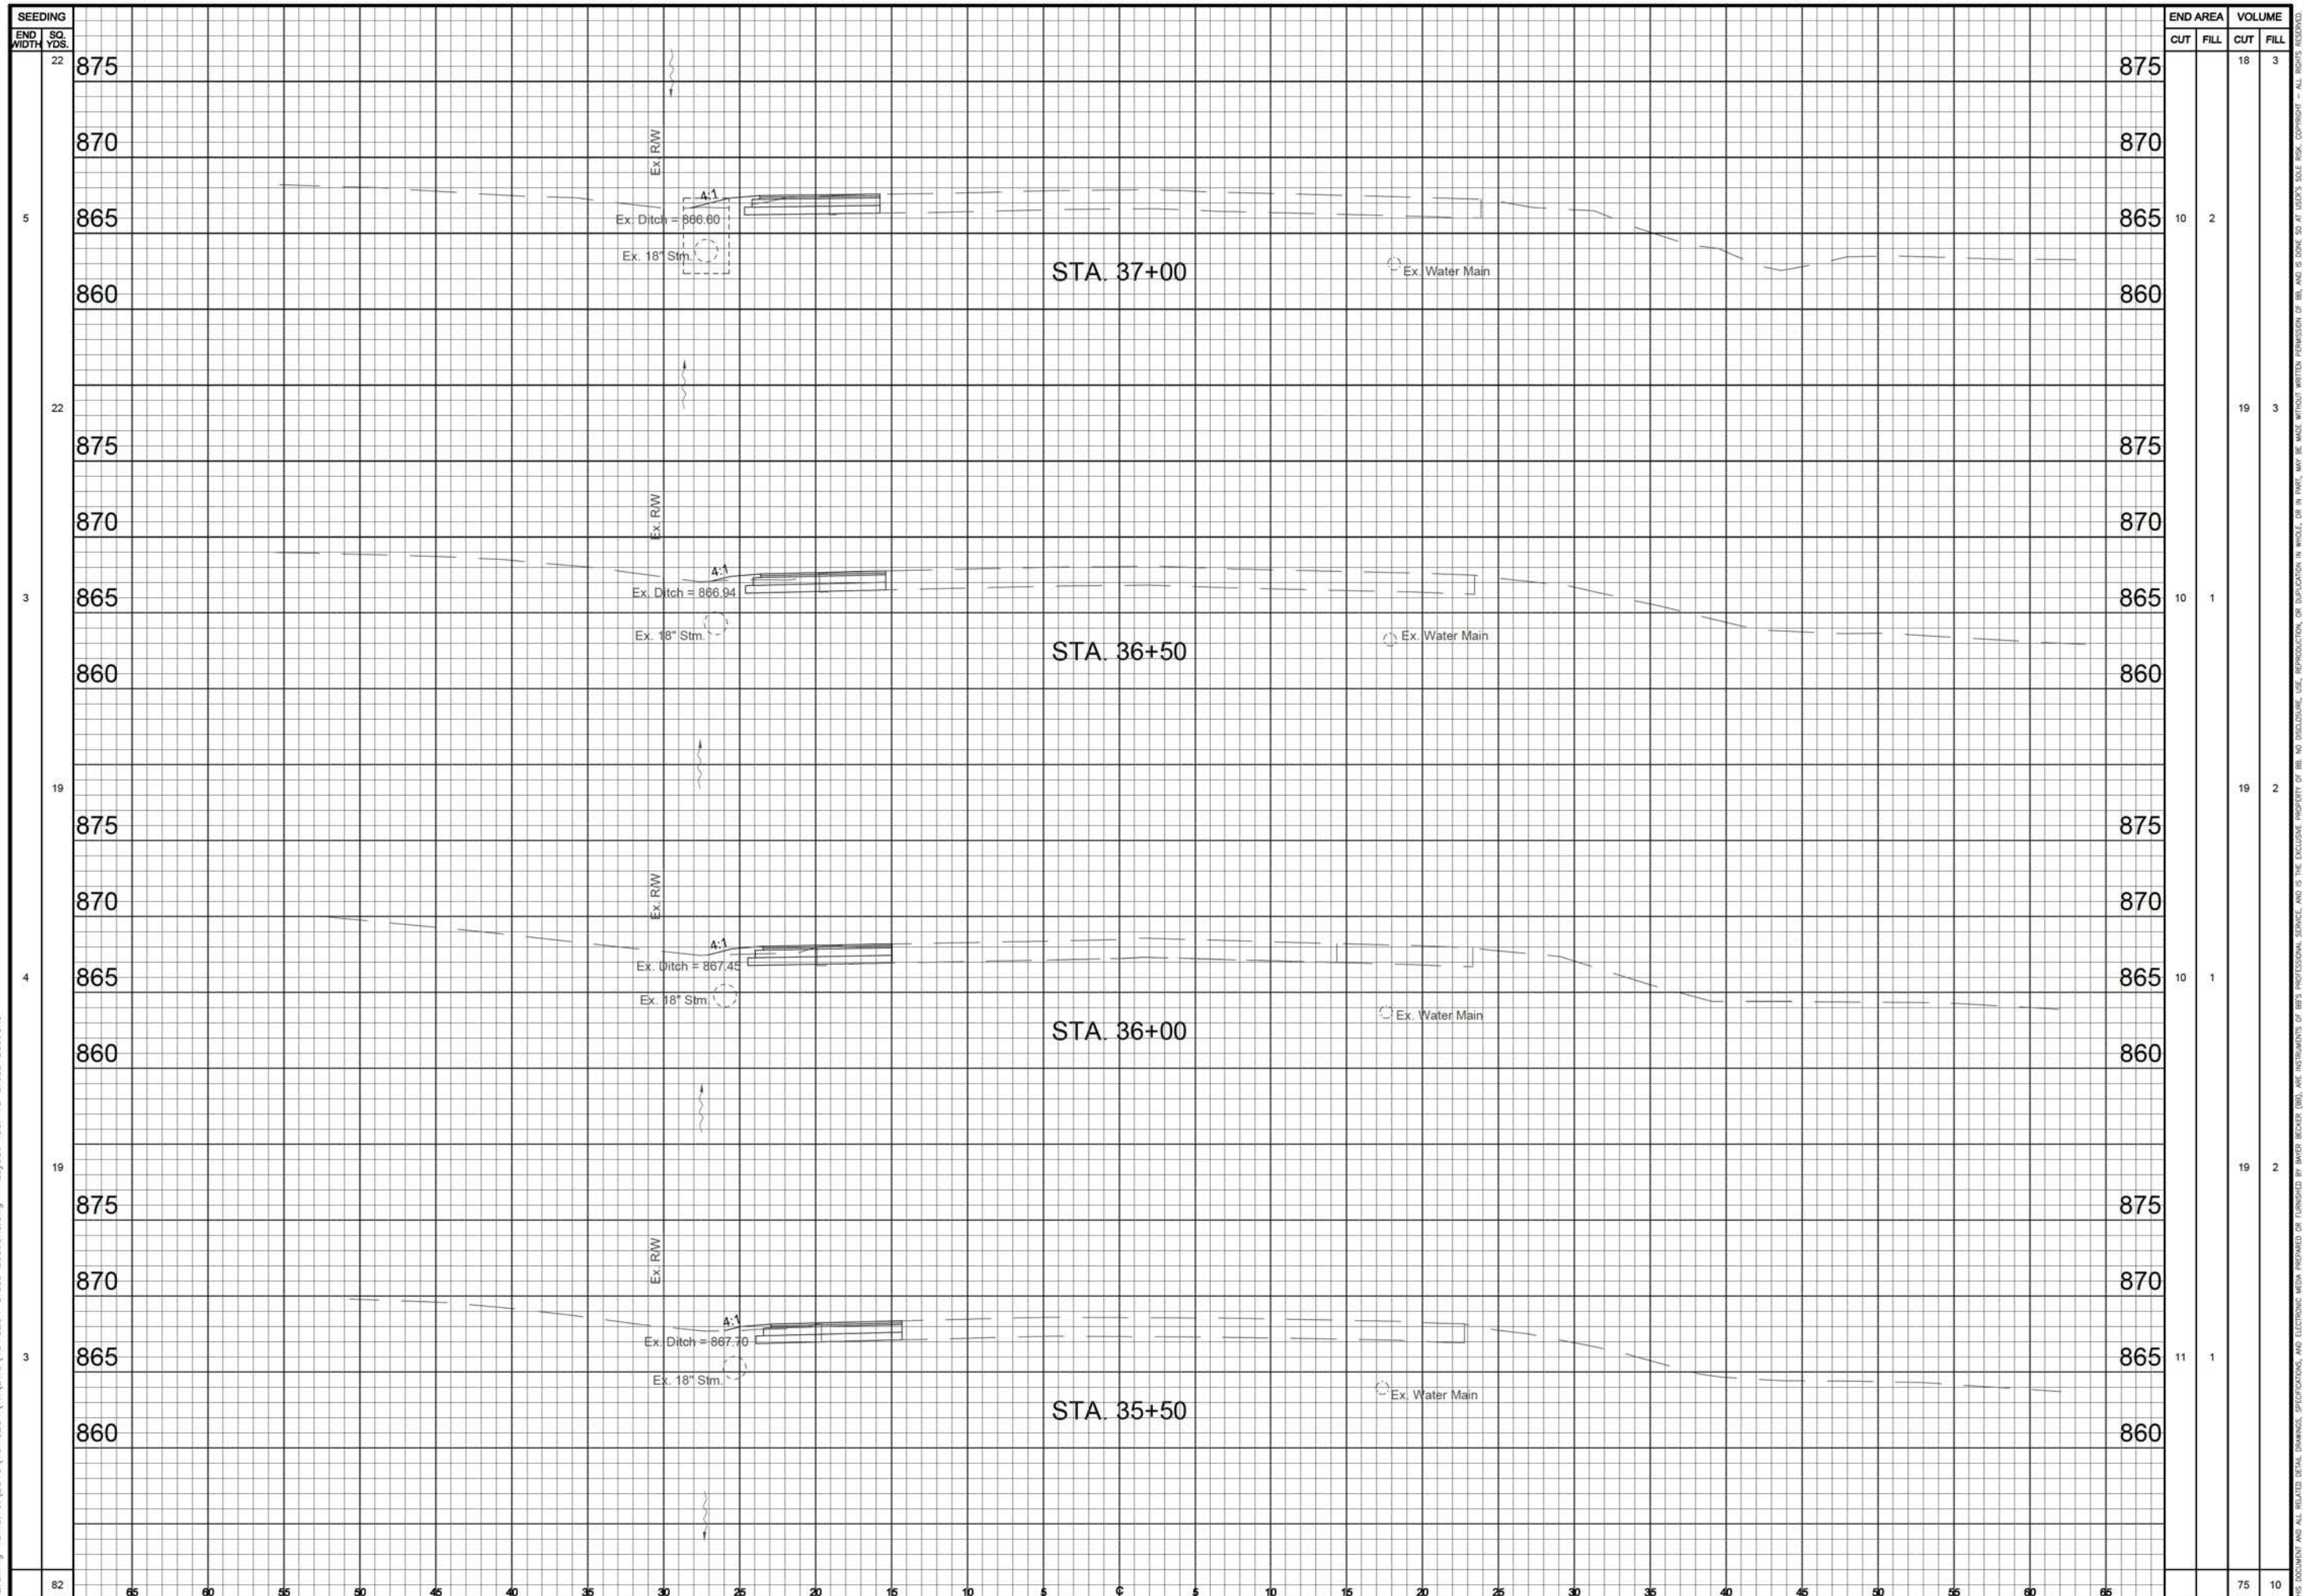

Item	Revision Description	Date	Dwn:	Chk:
1	REVISED PER BCEO COMMENTS & INTERNAL REVIEW	06-19-18	KMD	EMR
2	REVISED PER BCEO COMMENTS & INTERNAL REVIEW	06-22-18	KMD	

MILLIKIN ROAD ROADWAY IMPROVEMENTS

FIELDSTONE FARMS
SECTION 13, TOWN 3, RANGE 3 BTM
LIBERTY TOWNSHIP
BUTLER COUNTY, OHIO

CROSS SECTIONS




**bayer
becker**

www.bayerbecker.com
6900 Tijlersville Road, Suite A
Mason, OH 45040 - 513.336.6600

Drawing: **16-0294 CROSS SECTIONS**
 Drawn by: **KMD**
 Checked By: **CPT**
 Issue Date: **06-01-18**
 Sheet: **13/20**

Plot time: Jun 22, 2018 - 3:25pm
Drawing name: J:\2016\16-0294\16-0294\RDWG\16-0294 Cross Sections.dwg - Layout: Tab: 14 Cross Sections

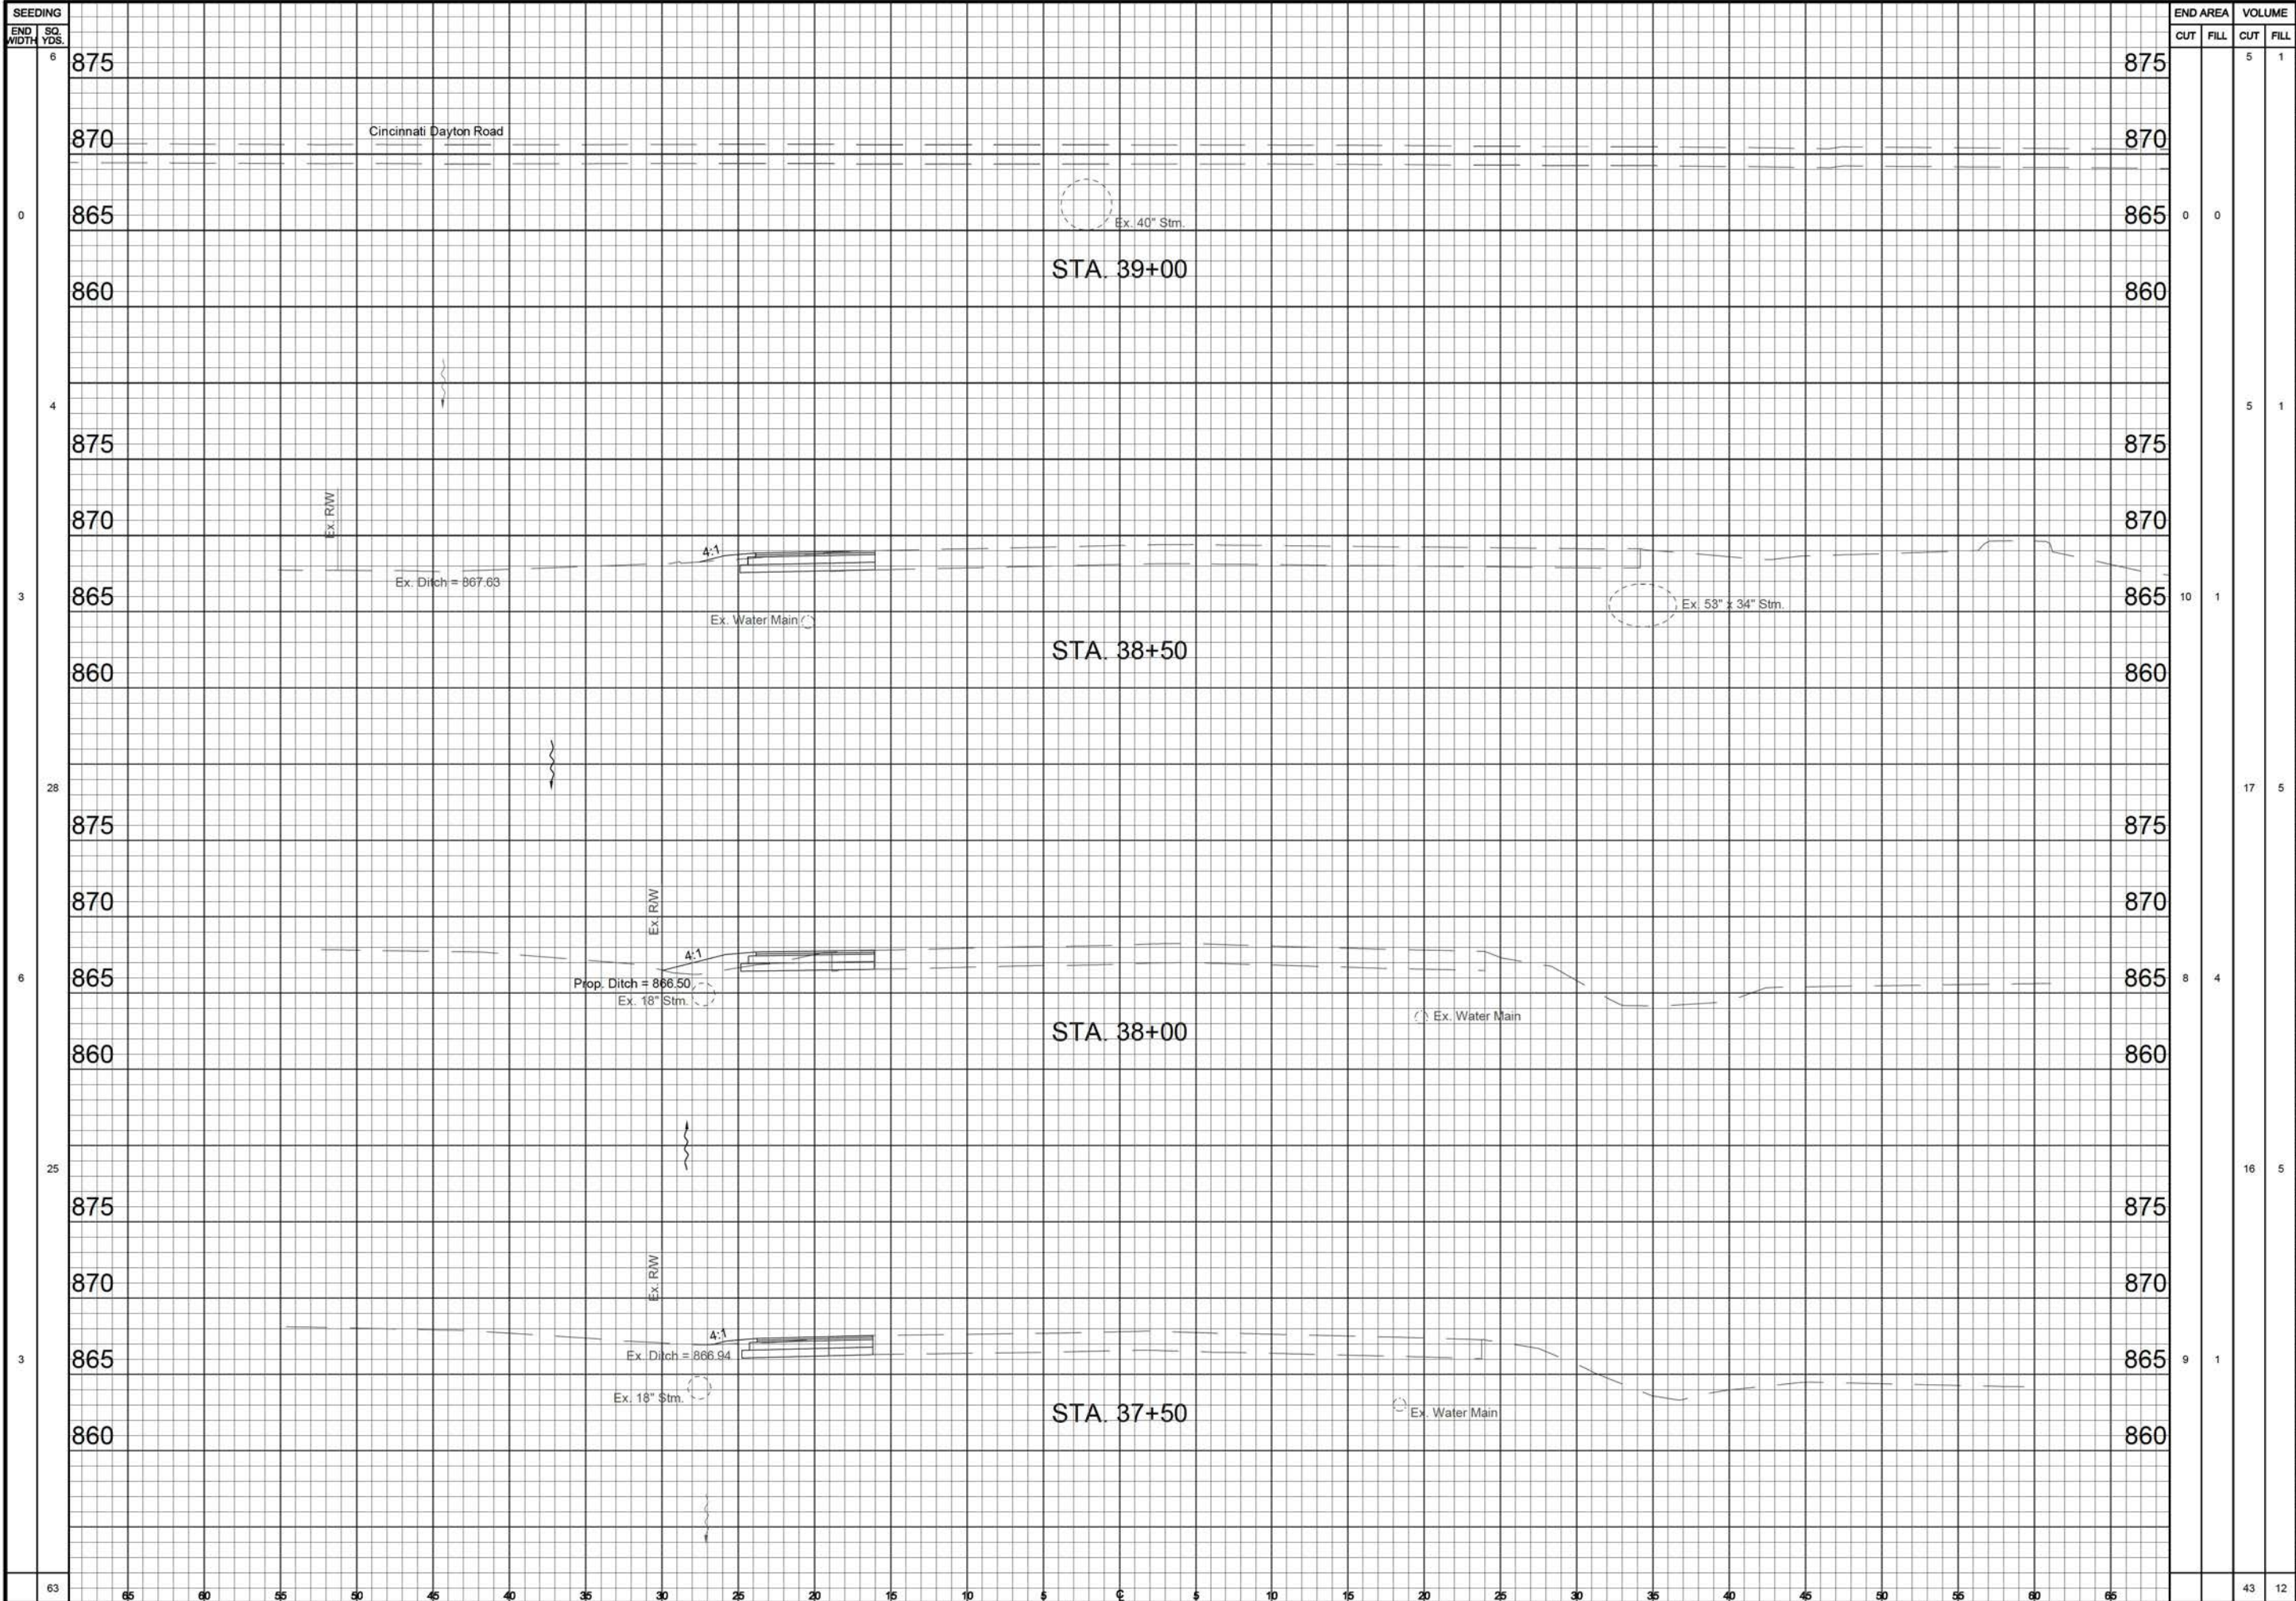


SEEDING		END AREA		VOLUME	
END WIDTH	SQ. YDS.	CUT	FILL	CUT	FILL
6	875			5	1
0	870				
	865	0	0		
	860				
4	875			5	1
	870				
3	865	10	1		
	860				
28	875			17	5
	870				
6	865	8	4		
	860				
25	875			16	5
	870				
3	865	9	1		
	860				
63		43	12		

Item	Revision Description	Date	Drwn: Chk:
1	REVISED PER BCEO COMMENTS & INTERNAL REVIEW	06-19-18	KMD EMR
2	REVISED PER BCEO COMMENTS & INTERNAL REVIEW	06-22-18	KMD

**MILLIKIN ROAD
ROADWAY IMPROVEMENTS**
FIELDSTONE FARMS
SECTION 13, TOWN 3, RANGE 3 BTM
LIBERTY TOWNSHIP
BUTLER COUNTY, OHIO
CROSS SECTIONS

bayer becker
www.bayerbecker.com
6900 Tylersville Road, Suite A
Mason, OH 45040 - 513.336.6600

Drawing: **16-0294 CROSS SECTIONS**
Drawn by: **KMD**
Checked by: **CPT**
Issue Date: **06-01-18**
Sheet: **14/20**

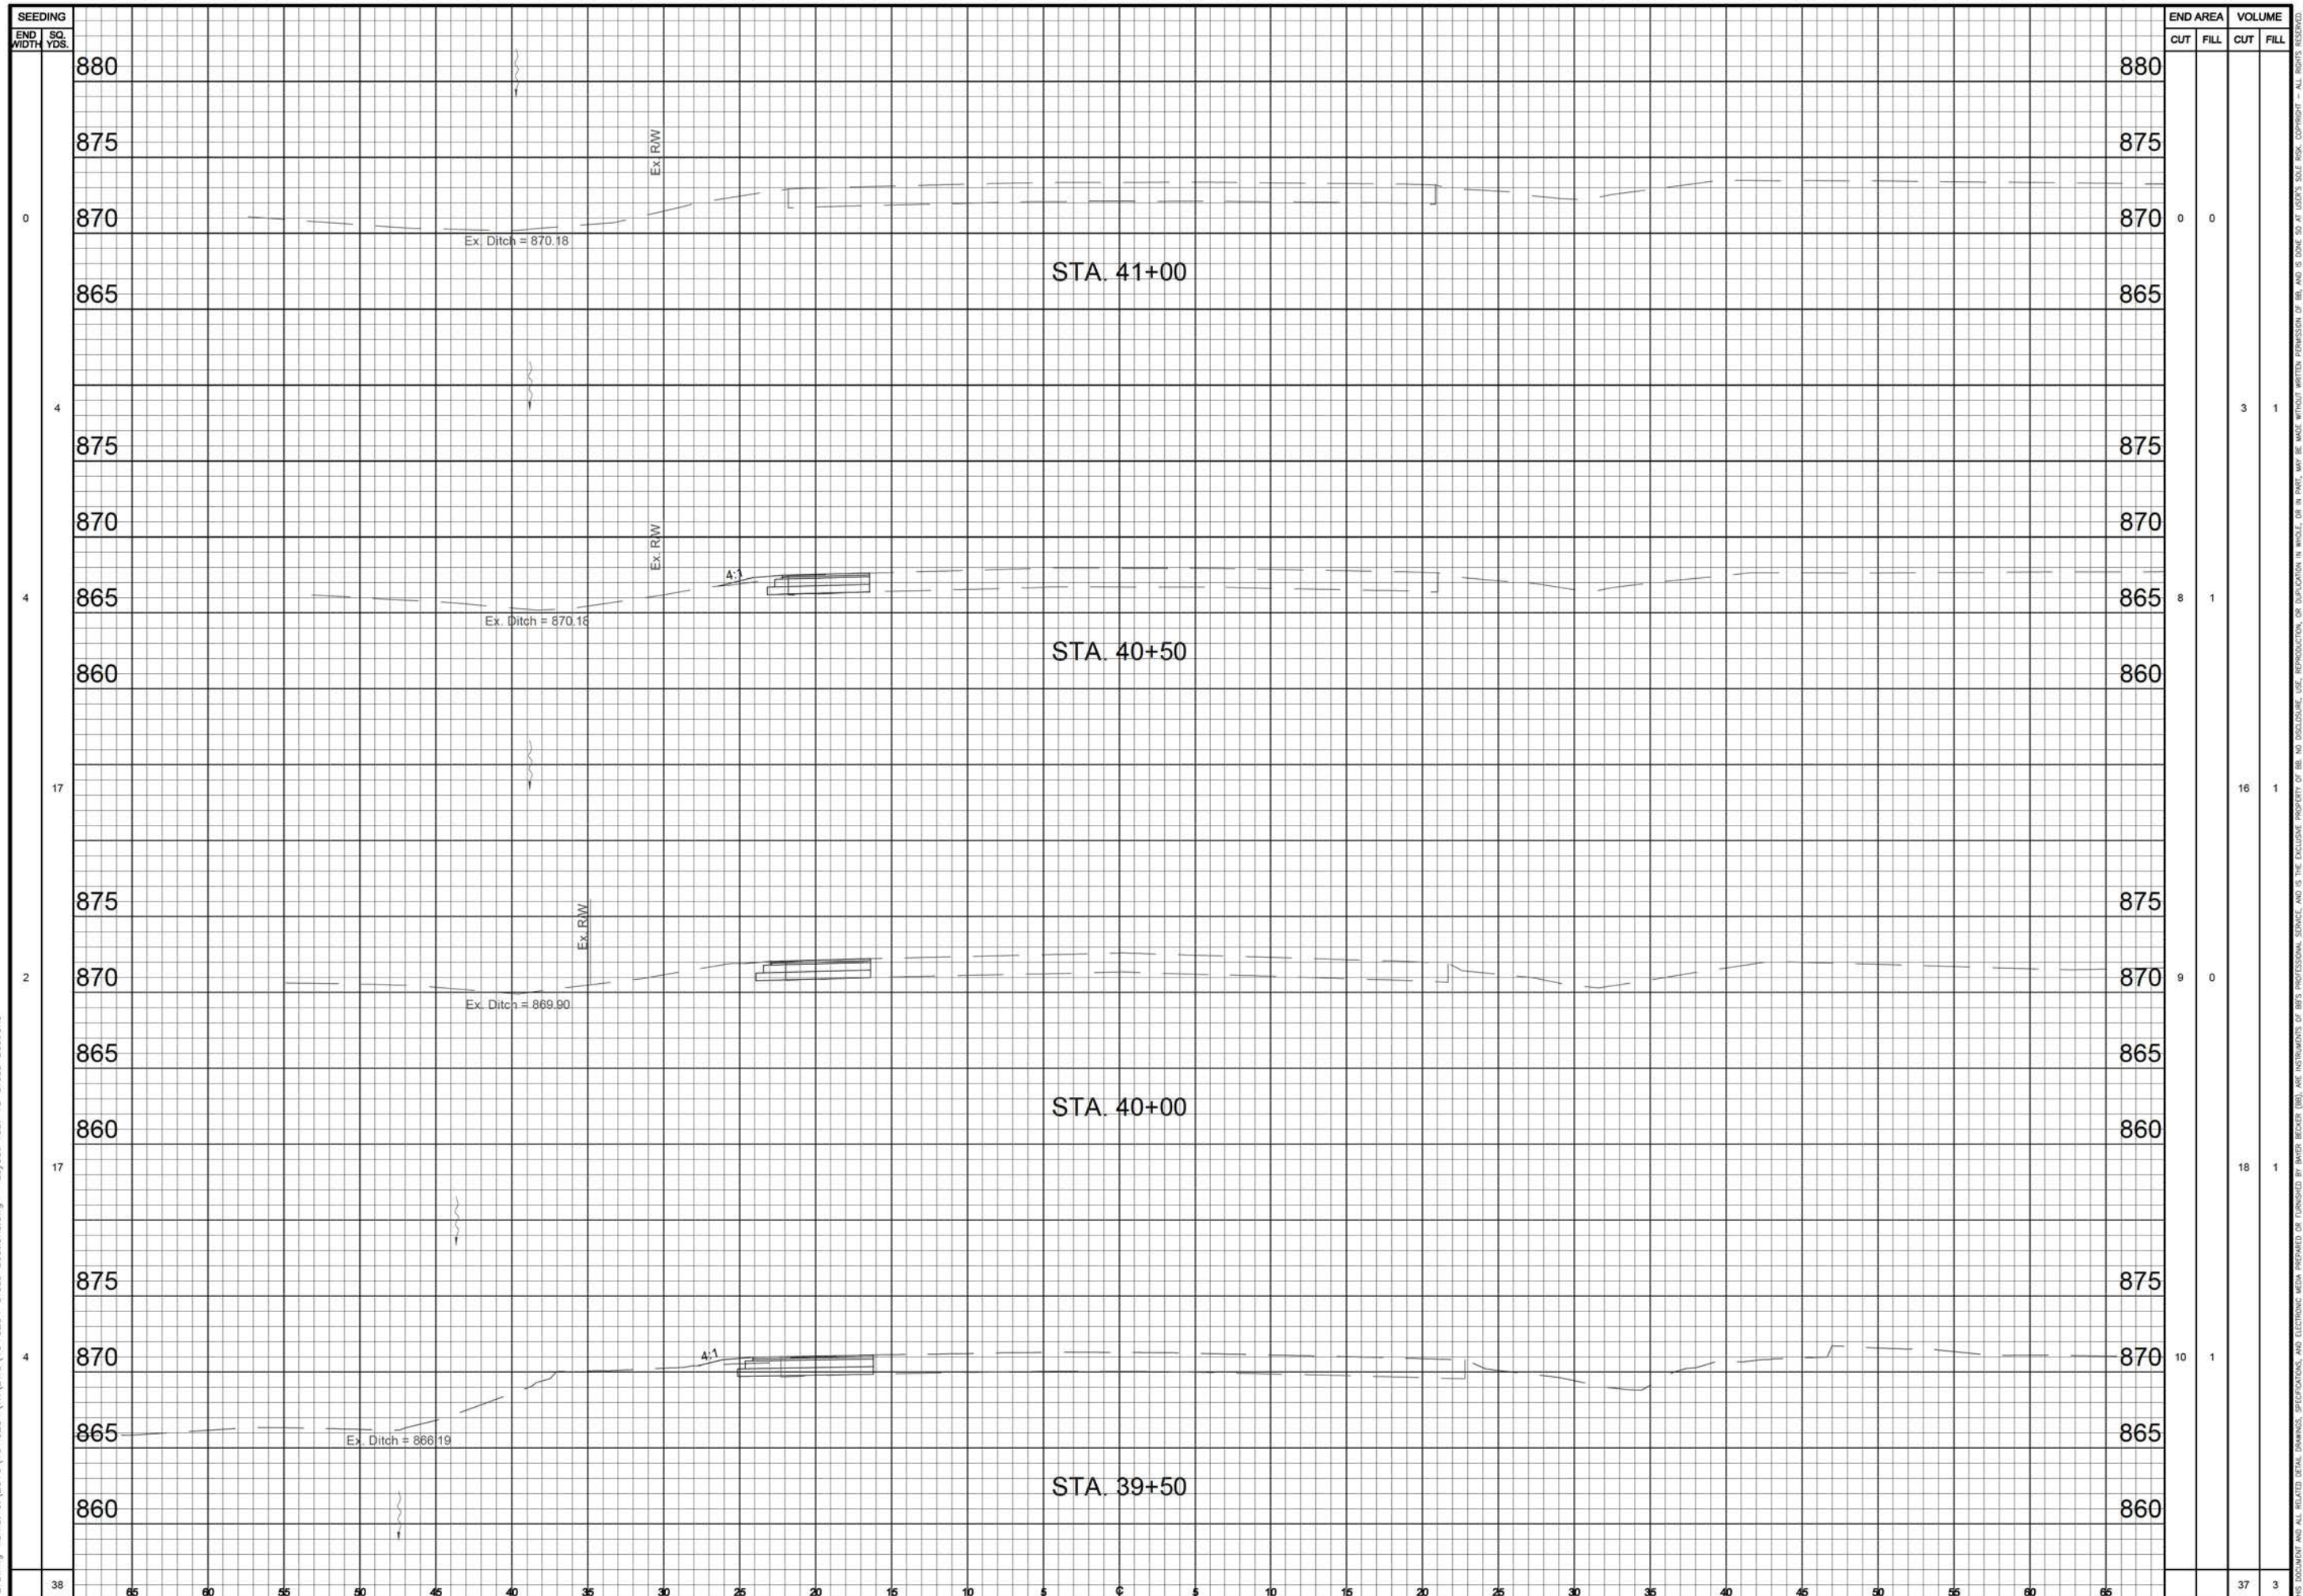

Item	Revision Description	Date	Dwnr	Chk
1	REVISED PER BCEO COMMENTS & INTERNAL REVIEW	06-19-18	KMD	EMR
2	REVISED PER BCEO COMMENTS & INTERNAL REVIEW	06-22-18	KMD	

MILLIKIN ROAD ROADWAY IMPROVEMENTS

FIELDSTONE FARMS
SECTION 13, TOWN 3, RANGE 3 BTM
LIBERTY TOWNSHIP
BUTLER COUNTY, OHIO


CROSS SECTIONS

bayer becker

www.bayerbecker.com

6900 Tijlerville Road, Suite A
Mason, OH 45040 - 513.336.6600

Drawing: 16-0294 CROSS SECTIONS
Drawn by: KMD
Checked By: CPT
Issue Date: 06-01-18
Sheet: 15/20




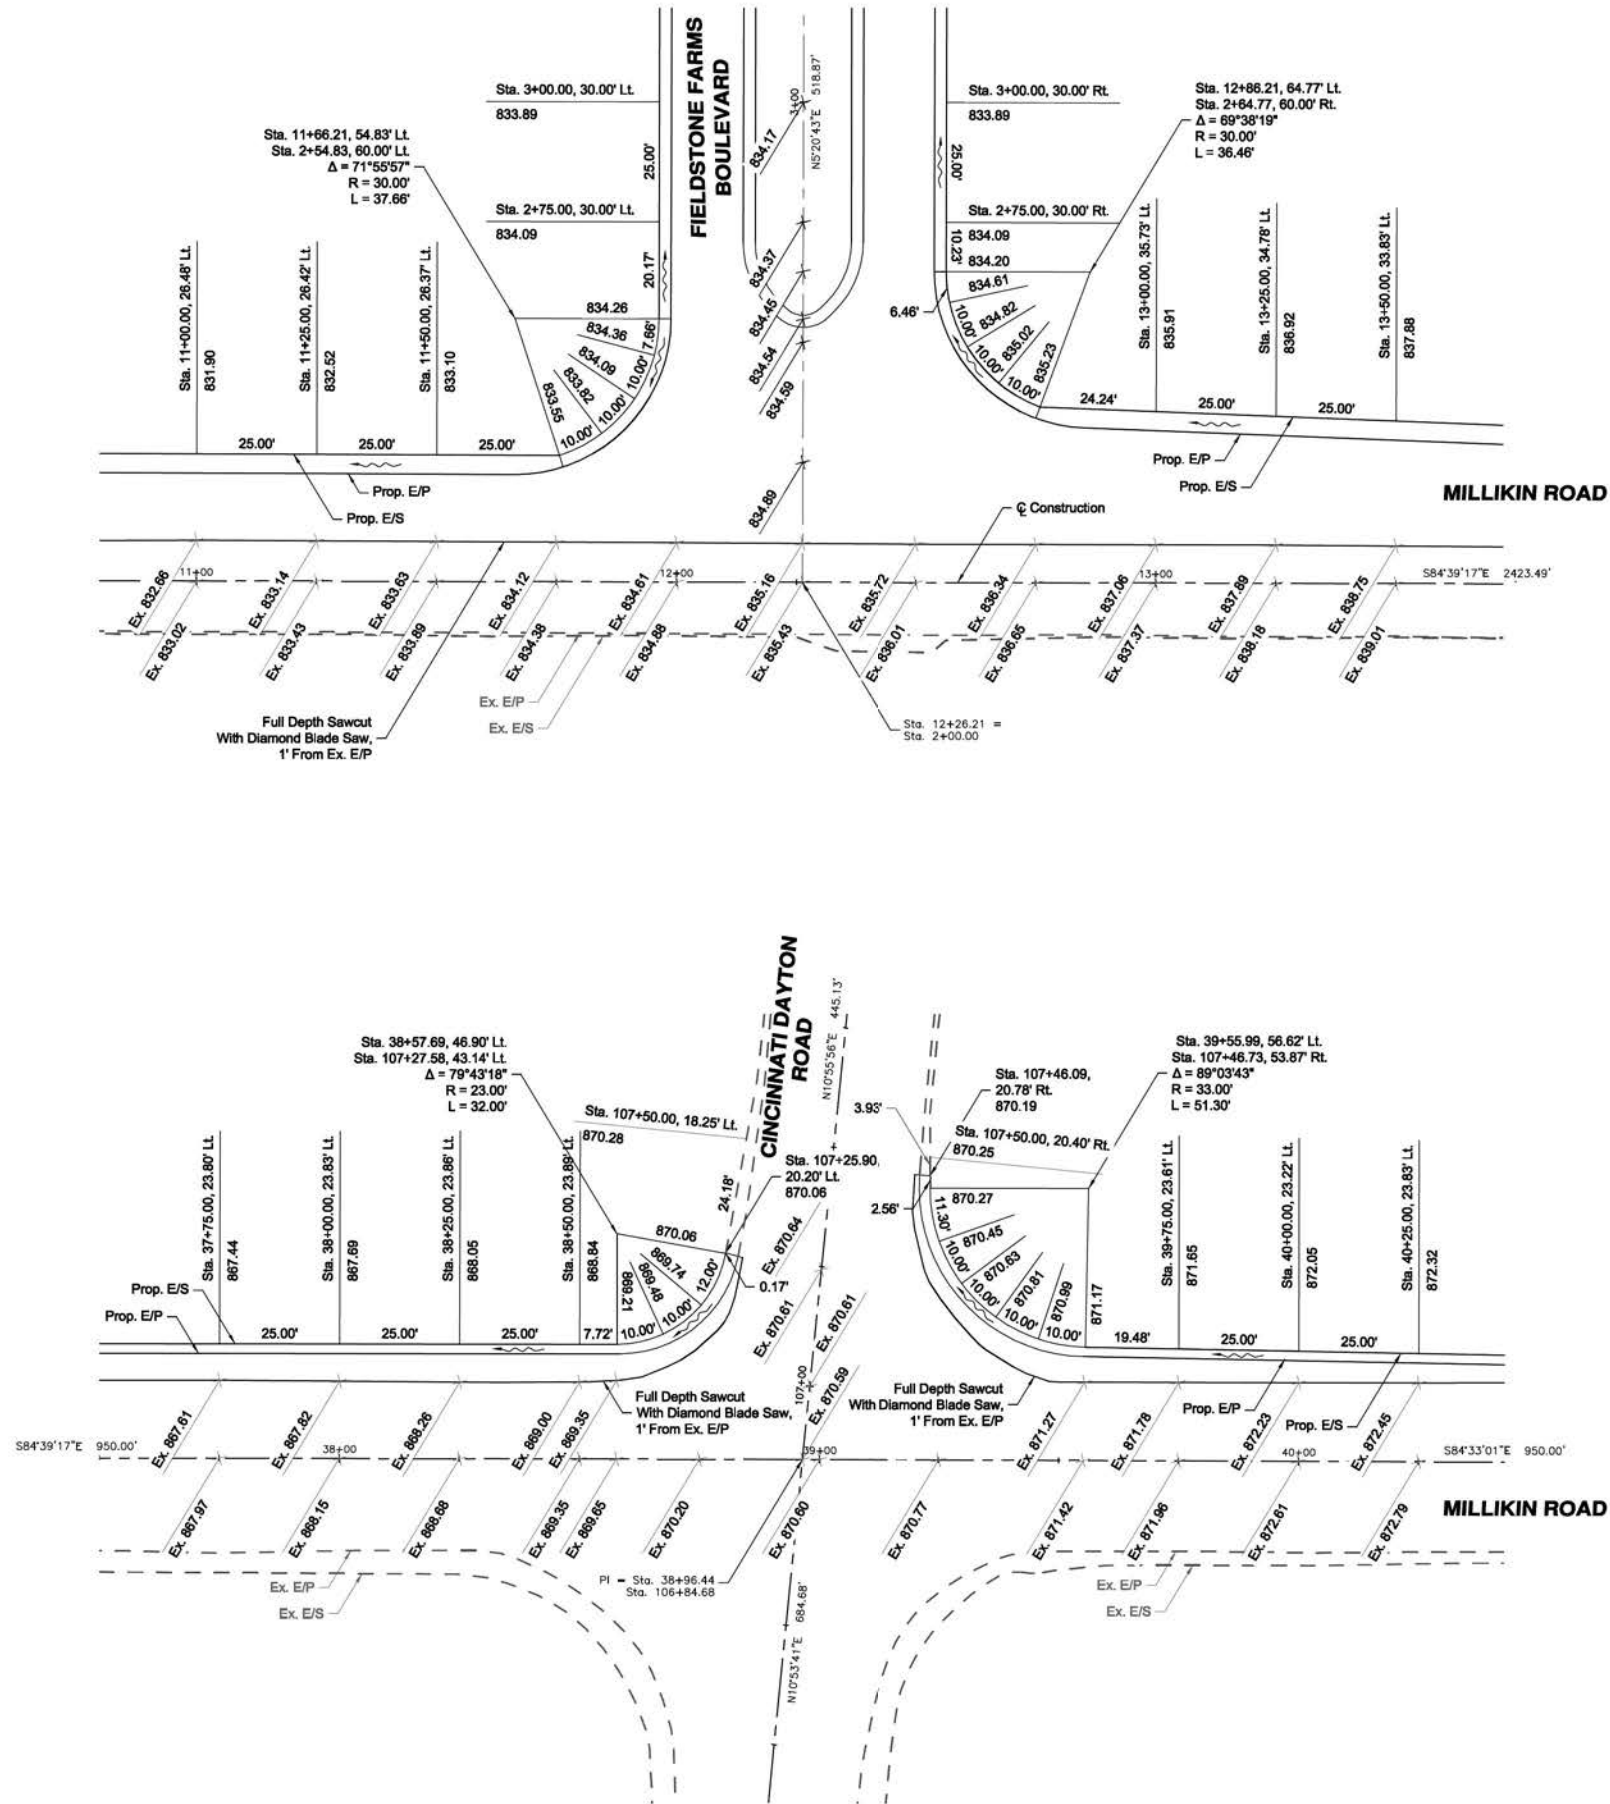


Item	Revision Description	Date	Drawn	Chk
1	REVISED PER BCEO COMMENTS & INTERNAL REVIEW	06-19-18	KMD	EMR
2	REVISED PER BCEO COMMENTS & INTERNAL REVIEW	06-22-18	KMD	EMR

**MILLIKIN ROAD
ROADWAY IMPROVEMENTS**
FIELDSTONE FARMS
SECTION 13, TOWN 3, RANGE 3 BTM
LIBERTY TOWNSHIP
BUTLER COUNTY, OHIO




Drawn by	16-0294 INT DETAIL
Checked by	KMD
Issue Date	CPT
Sheet	16/20

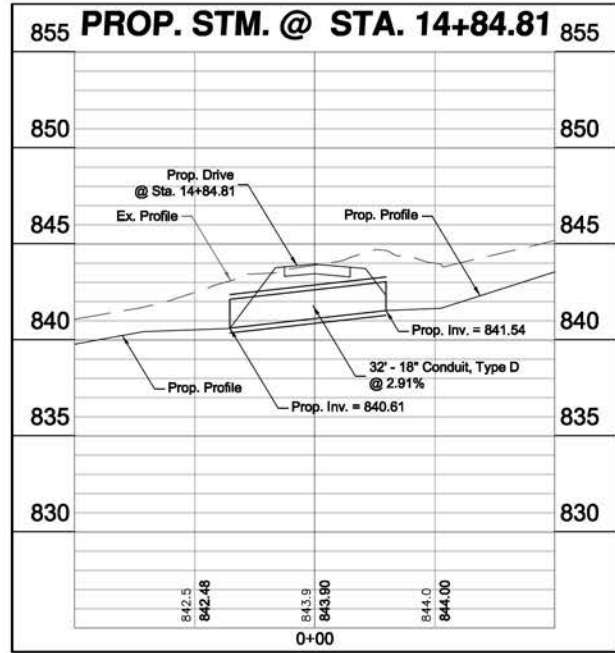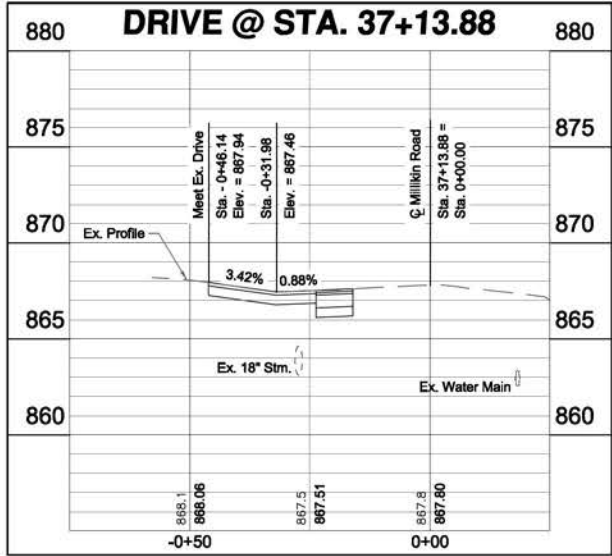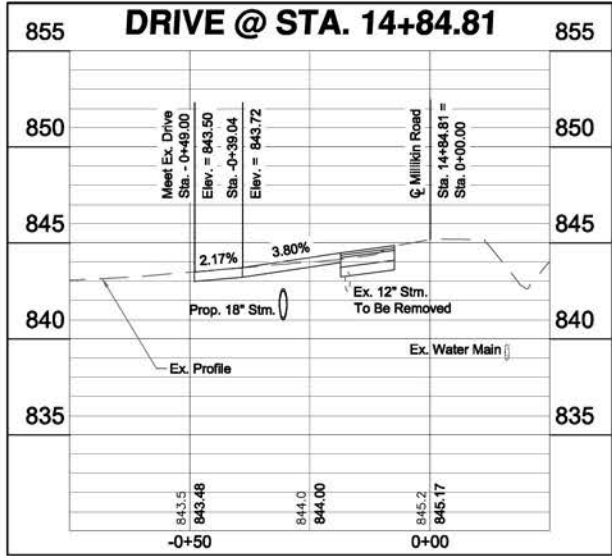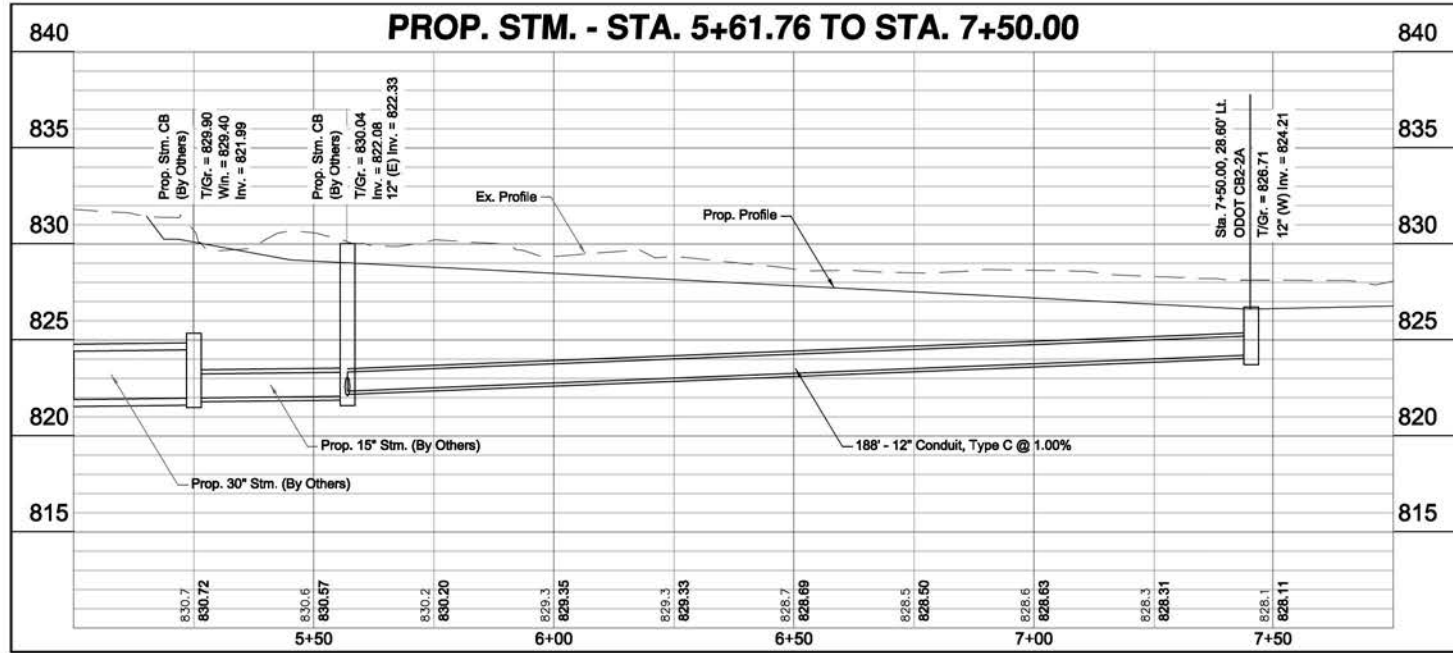[illegible]


**MILLIKIN ROAD
ROADWAY IMPROVEMENTS**
FIELDSTONE FARMS
SECTION 13, TOWN 3 RANGE 3 BTM
LIBERTY TOWNSHIP
BUTLER COUNTY, OHIO

PROFILES

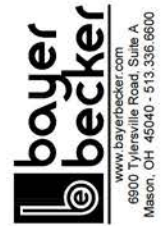

Drawing: **16-0294 PROFILES**
 Drawn by: **KMD**
 Checked By: **CP**
 Issue Date: **06-01-16**
 Sheet: **17/20**

MATCHLINE: STA. 11+50

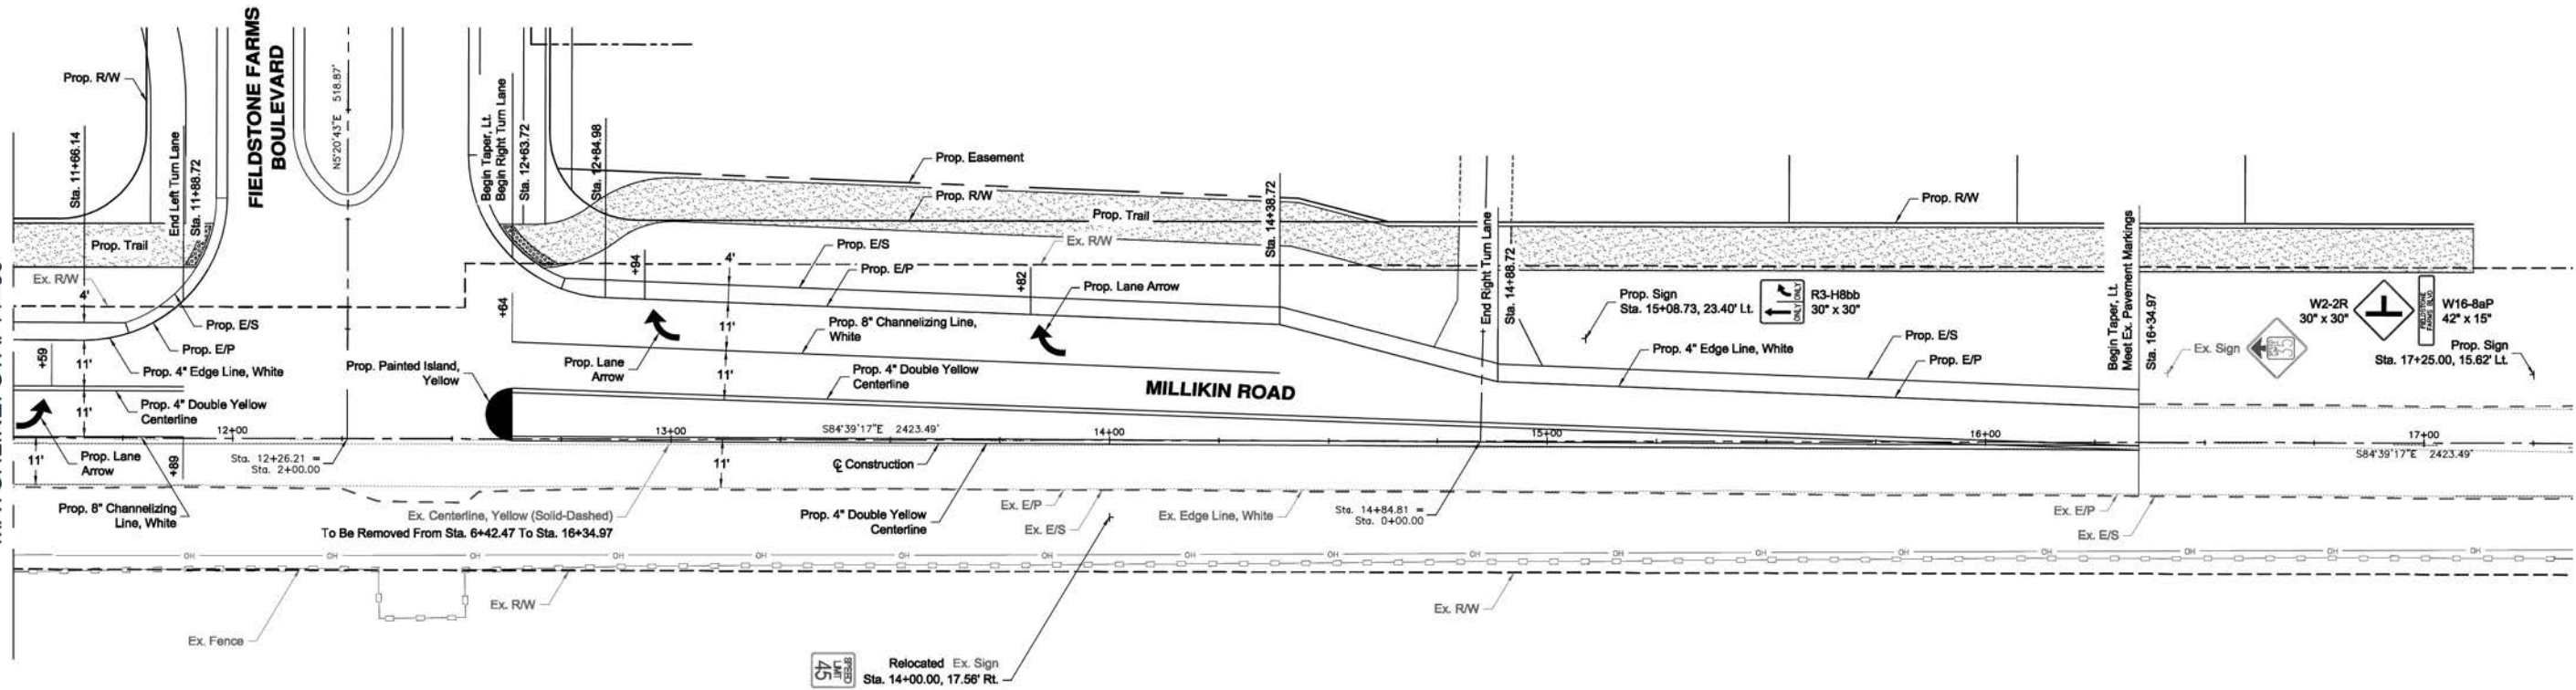

NOTES

- EXISTING PAVEMENT MARKINGS SHALL BE REMOVED IN ACCORDANCE WITH SECTION 641.10 OF THE OHIO DEPARTMENT OF TRANSPORTATION CONSTRUCTION AND MATERIAL SPECIFICATIONS.
- ALL PAVEMENT MARKINGS SHALL BE PER ITEM 642 PAINT AND SHALL BE INSTALLED IN CONFORMANCE WITH THE OHIO MANUAL OF UNIFORM TRAFFIC CONTROL DEVICES (OMUTCD).
- ALL TRAFFIC SIGNS AND POSTS SHALL CONFORM TO ITEM 630 TRAFFIC SIGNS AND SUPPORTS AND THE OMUTCD.




MILLIKIN ROAD ROADWAY IMPROVEMENTS

FIELDSTONE FARMS
SECTION 13, TOWN 3, RANGE 3 BTM
LIBERTY TOWNSHIP
BUTLER COUNTY, OHIO

TRAFFIC CONTROL PLAN

Item	Revision Description	Date	Drawn	Chk
1	REVISED PER BICO COMMENTS & INTERNAL REVIEW	06-19-18	KMD	ELR
2	REVISED PER BICO COMMENTS & INTERNAL REVIEW	06-22-18	KMD	ELR
3	REVISED PER BICO COMMENTS	06-26-18	KMD	ELR

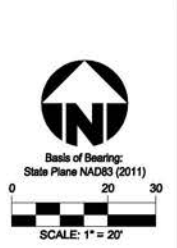





	EXISTING RAISED PAVEMENT MARKERS
	EXISTING RAISED PAVEMENT MARKERS TO BE REMOVED
	ITEM 621 - RAISED PAVEMENT MARKERS, WHITE/RED
	ITEM 621 - RAISED PAVEMENT MARKERS, YELLOW/YELLOW

1. EXISTING RAISED PAVEMENT MARKERS SHALL BE REMOVED FROM STA. 31+86.93 TO STA. 42+45.08.
2. ALL PAVEMENT MARKINGS SHALL BE PER ITEM 642 PAINT AND SHALL BE INSTALLED IN CONFORMANCE WITH THE OHIO MANUAL OF UNIFORM TRAFFIC CONTROL DEVICES (OMUTCD).
3. ALL TRAFFIC SIGNS AND POSTS SHALL CONFORM TO ITEM 630 TRAFFIC SIGNS AND SUPPORTS AND THE OMUTCD.



**bayer
becker**
www.bayerbecker.com
6900 Tylersville Road, Suite A
Mason, OH 45040 • 513.336.6600

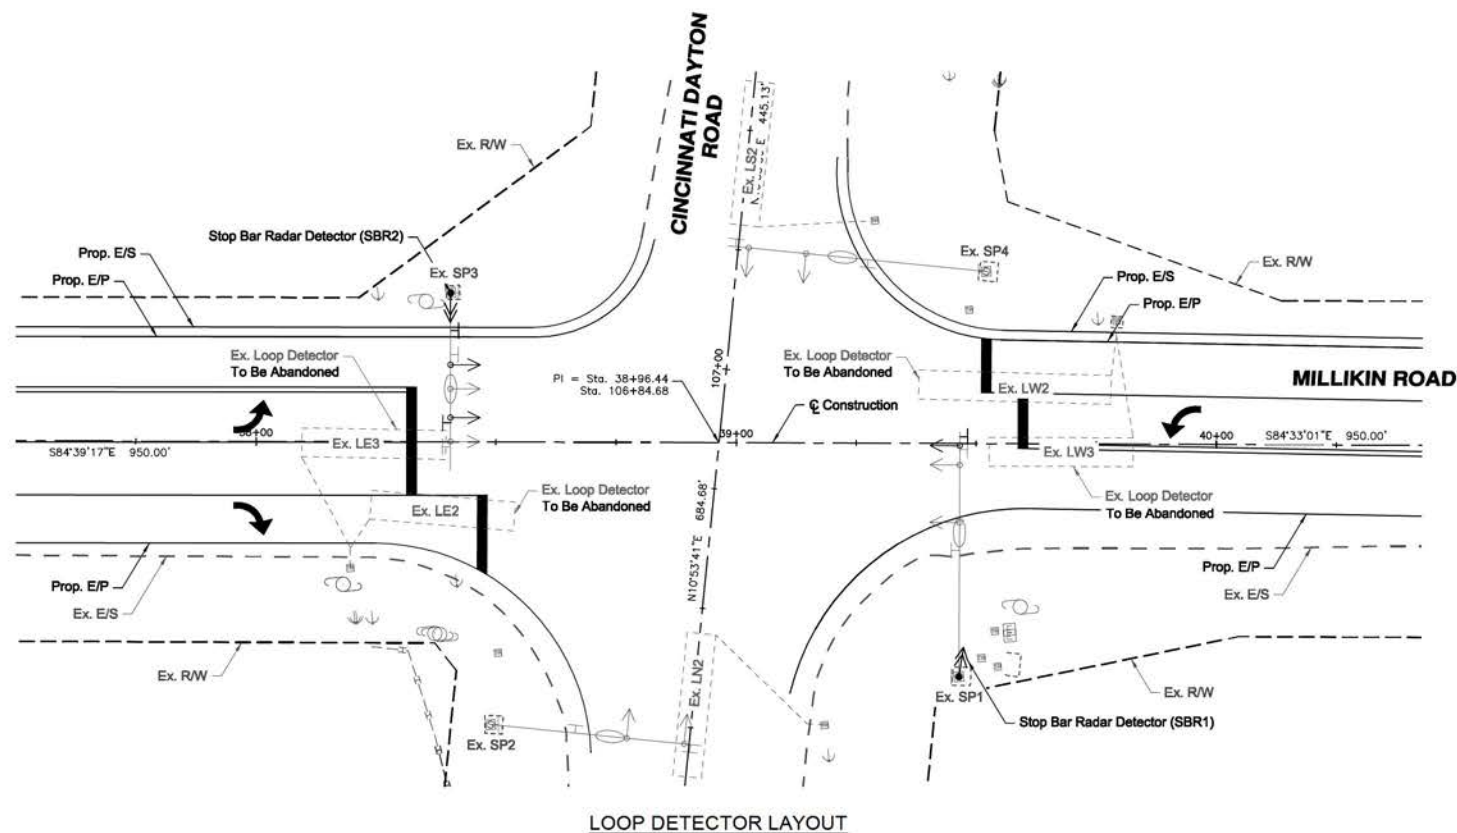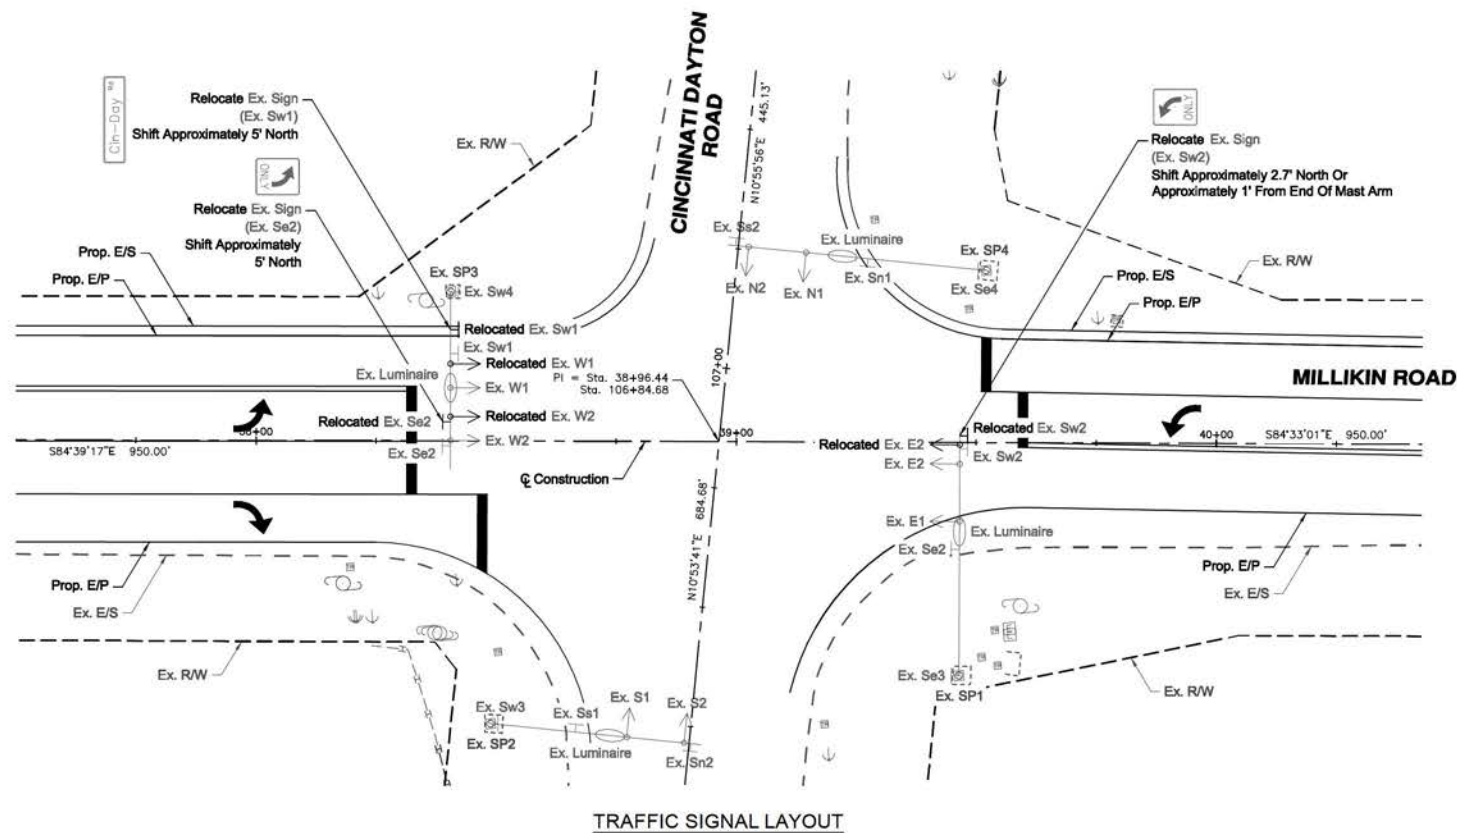

-  **Relocate** Ex. Signal Head (Ex. W1)
Shift Approximately 5' North
-  **Relocate** Ex. Signal Head (Ex. W2)
Shift Approximately 5' North
-  **Relocate** Ex. Signal Head (Ex. E2)
Shift Approximately 4' North



ITEM 633 - STOP BAR RADAR DETECTION

THIS ITEM OF WORK SHALL CONSIST OF FURNISHING AND INSTALLING A STOP BAR DETECTION UNIT CAPABLE OF INTERSECTION DETECTION CONTROL UTILIZING ABOVE GROUND DIGITAL WAVE RADAR TECHNIQUES. THE UNIT SHALL BE NON-INTRUSIVE AND SHALL DETECT VEHICLES FROM 6 FEET UP TO 14 FEET FOR A 90 DEGREE FIELD OF VIEW FROM THE UNIT. THE UNIT SHALL PROVIDE REAL-TIME PRESENCE DATA FOR AT LEAST 10 LANES. THE UNIT SHALL PROVIDE AT LEAST 16 DETECTION ZONES SIMULTANEOUSLY FOR INTERSECTION CONTROL. ONE UNIT SHALL BE PROVIDED PER APPROACH, WHERE SPECIFIED IN THE PLANS, COVERING MULTIPLE LANES WHERE STOP BAR DETECTION IS REQUIRED. THE DETECTION UNIT SHALL INCLUDE THE FOLLOWING LIST OF FEATURES AND CAPABILITIES:

- THE UNIT SHALL PROVIDE ACCURATE PRESENCE-DETECTION OF MOVING VEHICLES. THE UNIT SHALL BE MOUNTED IN A FORWARD-FIRE OR SIDE-FIRE POSITION, LOOKING AT EITHER APPROACHING OR DEPARTING TRAFFIC AND SHALL ONLY DETECT VEHICLES IN ONE DIRECTION OF TRAVEL.
- THE UNIT SHALL BE TESTED TO MEET NEMA TS2 ENVIRONMENTAL STANDARDS AND MAINTAIN ACCURATE PERFORMANCE IN THE FOLLOWING OPERATING CONDITIONS:


- RAIN UP TO 1 INCH PER HOUR
- FREEZING RAIN
- SNOW
- WIND
- DUST
- FOG
- CHANGING TEMPERATURE
- CHANGING LIGHTING

- THE RADAR DESIGN FOR EACH UNIT SHALL CONFORM TO THE FOLLOWING:

OPERATING FREQUENCY: 24.0-24.25 GHZ (K-BAND)
MATRIX OF 16 RADARS
NO MANUAL TUNING TO CIRCUITRY
TRANSMITS MODULATED SIGNALS GENERATED DIGITALLY
NO TEMPERATURE-BASED COMPENSATION NECESSARY
BANDWIDTH STABLE WITHIN 1%
PRINTED CIRCUIT BOARD ANTENNAS
ANTENNA VERTICAL 6 DB BEAM WIDTH (TWO-WAY PATTERN):
65 DEGREES
HORIZONTAL FIELD OF VIEW: 90 DEGREES
ANTENNA TWO-WAY SIDELOBES: -40 DB
TRANSMIT BANDWIDTH: 245 MHZ
UN-WINDOWED RESOLUTION: 2 FEET
RF CHANNELS: 8
SELF-TEST FOR VERIFYING HARDWARE FUNCTIONALITY
DIAGNOSTICS MODE FOR VERIFYING SYSTEM FUNCTIONALITY

- THE UNIT SHALL INCLUDE A SIMPLE SETUP ROUTINE THAT SHALL AUTOMATICALLY CONFIGURE AND CALIBRATE THE UNIT FOR PROPER OPERATION DURING INSTALLATION. THE UNIT SHALL ALSO BE CAPABLE OF BEING PROGRAMMED AND UPDATED FROM A LAPTOP COMPUTER OR OTHER PORTABLE PROGRAMMING DEVICE, SUCH AS A POCKET PC, VIA A LOCAL OR REMOVE ETHERNET CONNECTION USING VENDOR SUPPLIED SOFTWARE. THE SOFTWARE SHALL SUPPORT TCP/IP CONNECTIVITY, UNIT CONFIGURATION BACK-UP AND RESTORE, AND REAL-TIME TRAFFIC VISUALIZATION FOR PERFORMANCE VERIFICATION AND TRAFFIC DISPLAY. THE GRAPHICAL USER INTERFACE SHALL OPERATE ON A WINDOWS PLATFORM.
- THE UNIT SHALL HAVE TWO HALF-DUPLEX RS-485 COMMUNICATION PORTS AND SHALL HAVE THE ABILITY TO UPGRADE FIRMWARE OVER ANY COMMUNICATION PORT.
- THE UNIT SHALL BE MOUNTED DIRECTLY TO A POLE OR MAST ARM, AS RECOMMENDED BY THE MANUFACTURER. CABLE(S) SHALL BE PROVIDED AS REQUIRED AND RECOMMENDED BY THE MANUFACTURER.
- SURGE PROTECTION DEVICES, AS RECOMMENDED BY THE MANUFACTURER, SHALL BE INCLUDED BOTH AT THE POLE WHERE THE UNIT IS LOCATED TO PROTECT THE UNIT AND IN THE TRAFFIC CABINET TO PROTECT THE CABINET ELECTRONICS.
- POWER SHALL BE PROVIDED FROM THE TRAFFIC CABINET. THE UNIT SHALL CONSUME LESS THAN 10 WATTS AND OPERATE FROM A DC INPUT BETWEEN 9 VDC AND 28 VDC. COMPLETE AND AUTOMATIC RECOVERY FROM A POWER FAILURE SHALL BE WITHIN 15 SECONDS AFTER RESUMPTION OF NORMAL POWER.
- ALL REQUIRED INPUTS CARDS SHALL BE INCLUDED IN THE TRAFFIC CABINET AND SHALL BE COMPATIBLE WITH CALTRANS, NEMA TS2 DETECTOR RACKS. THE CARDS SHALL PROVIDE TRUE PRESENCE DETECTOR CALLS OR CONTACT CLOSURE TO THE TRAFFIC CONTROLLER.
- THE MANUFACTURER'S REPRESENTATIVE SHALL BE ONSITE DURING INSTALLATION AND TESTING AND SHALL PROVIDE ONSITE TRAINING ON THE SETUP, OPERATION, AND MAINTENANCE OF THE UNIT.
- THE UNIT SHALL COME WITH A 2-YEAR MANUFACTURER SUPPLIED WARRANTY.








PAYMENT FOR ITEM 633, STOP BAR RADAR DETECTION SHALL BE MADE AT THE CONTRACT UNIT PRICE FOR EACH UNIT, COMPLETE AND IN-PLACE INCLUDING ALL REQUIRED CABINET HARDWARE, MOUNTING BRACKETS, CABLES, CONDUIT, AND CONNECTIONS TESTED AND ACCEPTED.