
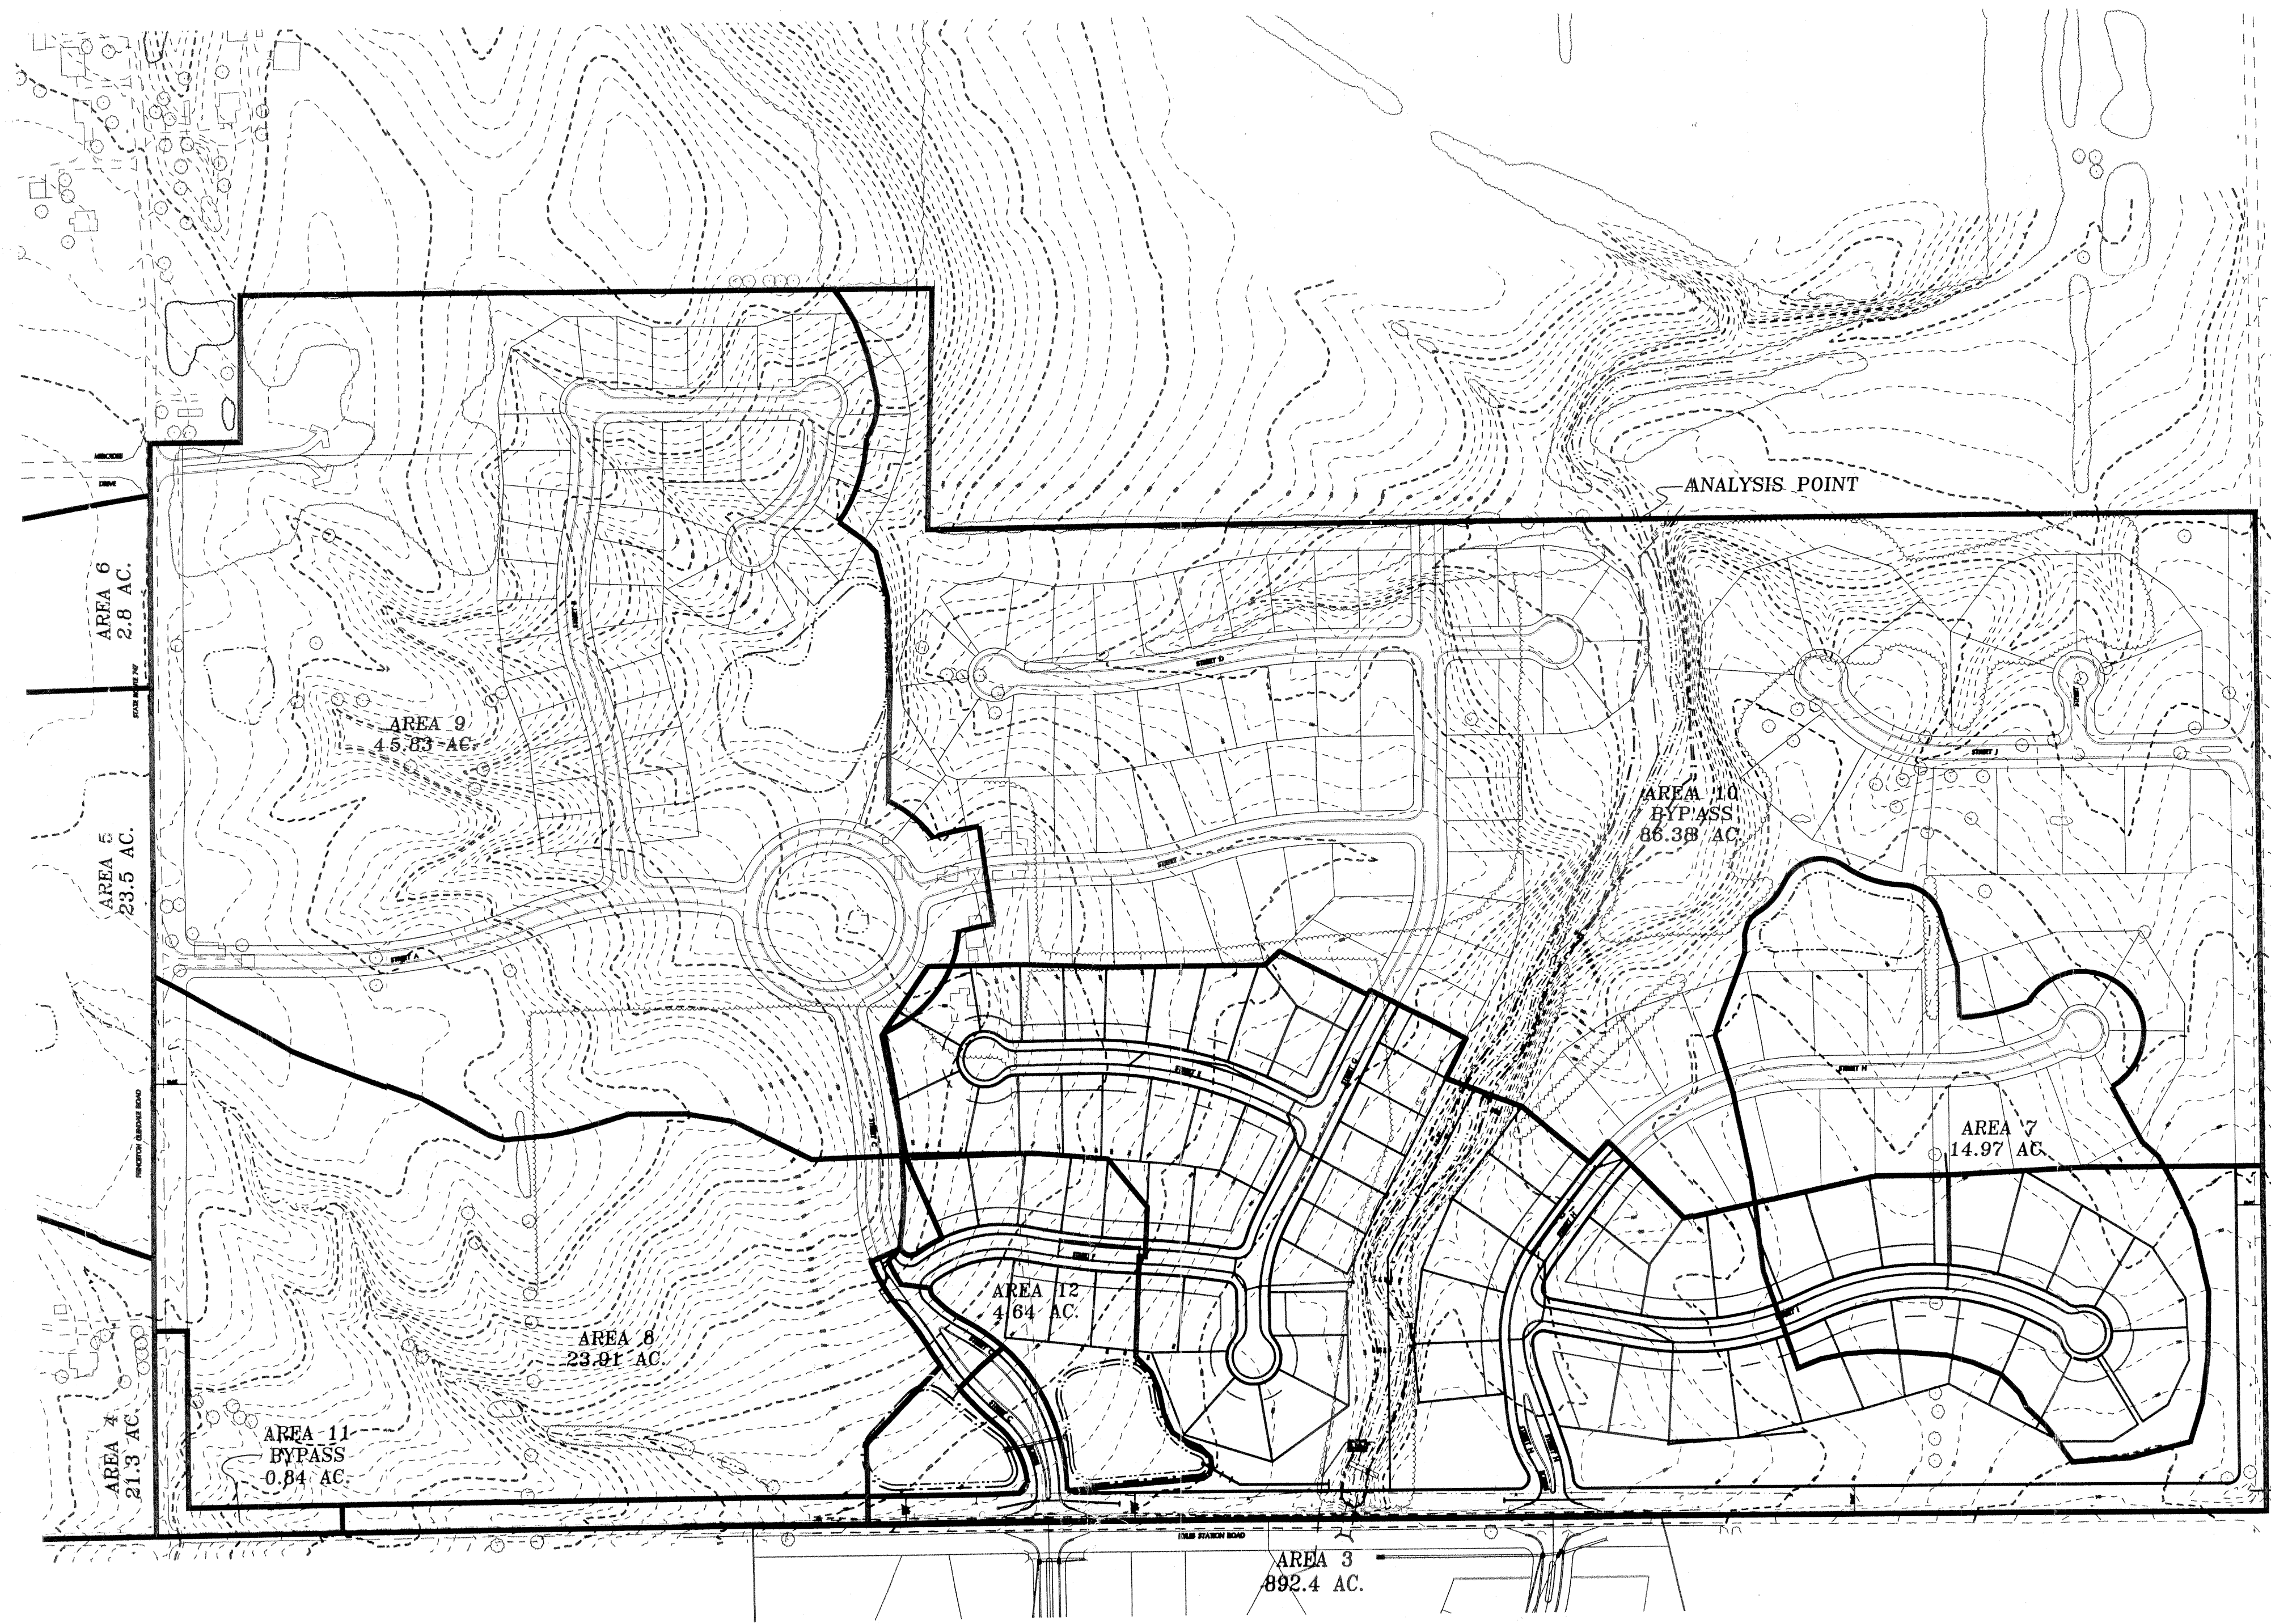


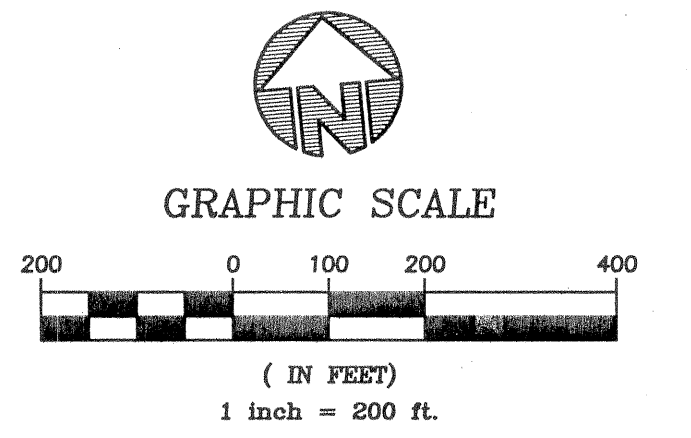

PRINTED
OCT 02 2002

POSTDEVELOPMENT DRAINAGE AREAS
ASPEN TRAILS
176.58 ACRES
SECTION 4, TOWN 2, RANGE 3
LIBERTY TOWNSHIP
BUTLER COUNTY, OHIO

NO.		DATE	REVISION		engineers planners architects surveyors	date: 8-15-02 dwg by: g.j.k. chk by: job # 02c014 sheet:
1.		9/23/02	Rev Per Developer			
				6900 Tylersville Rd. Mason, OH 45040 513-336-6600		

1 of 1

(02C014DV01.DWG)

02/02/2001 4:02:01 PM 01.dwg, 10/02/2002 03:24:00 PM, Bayer Becker