
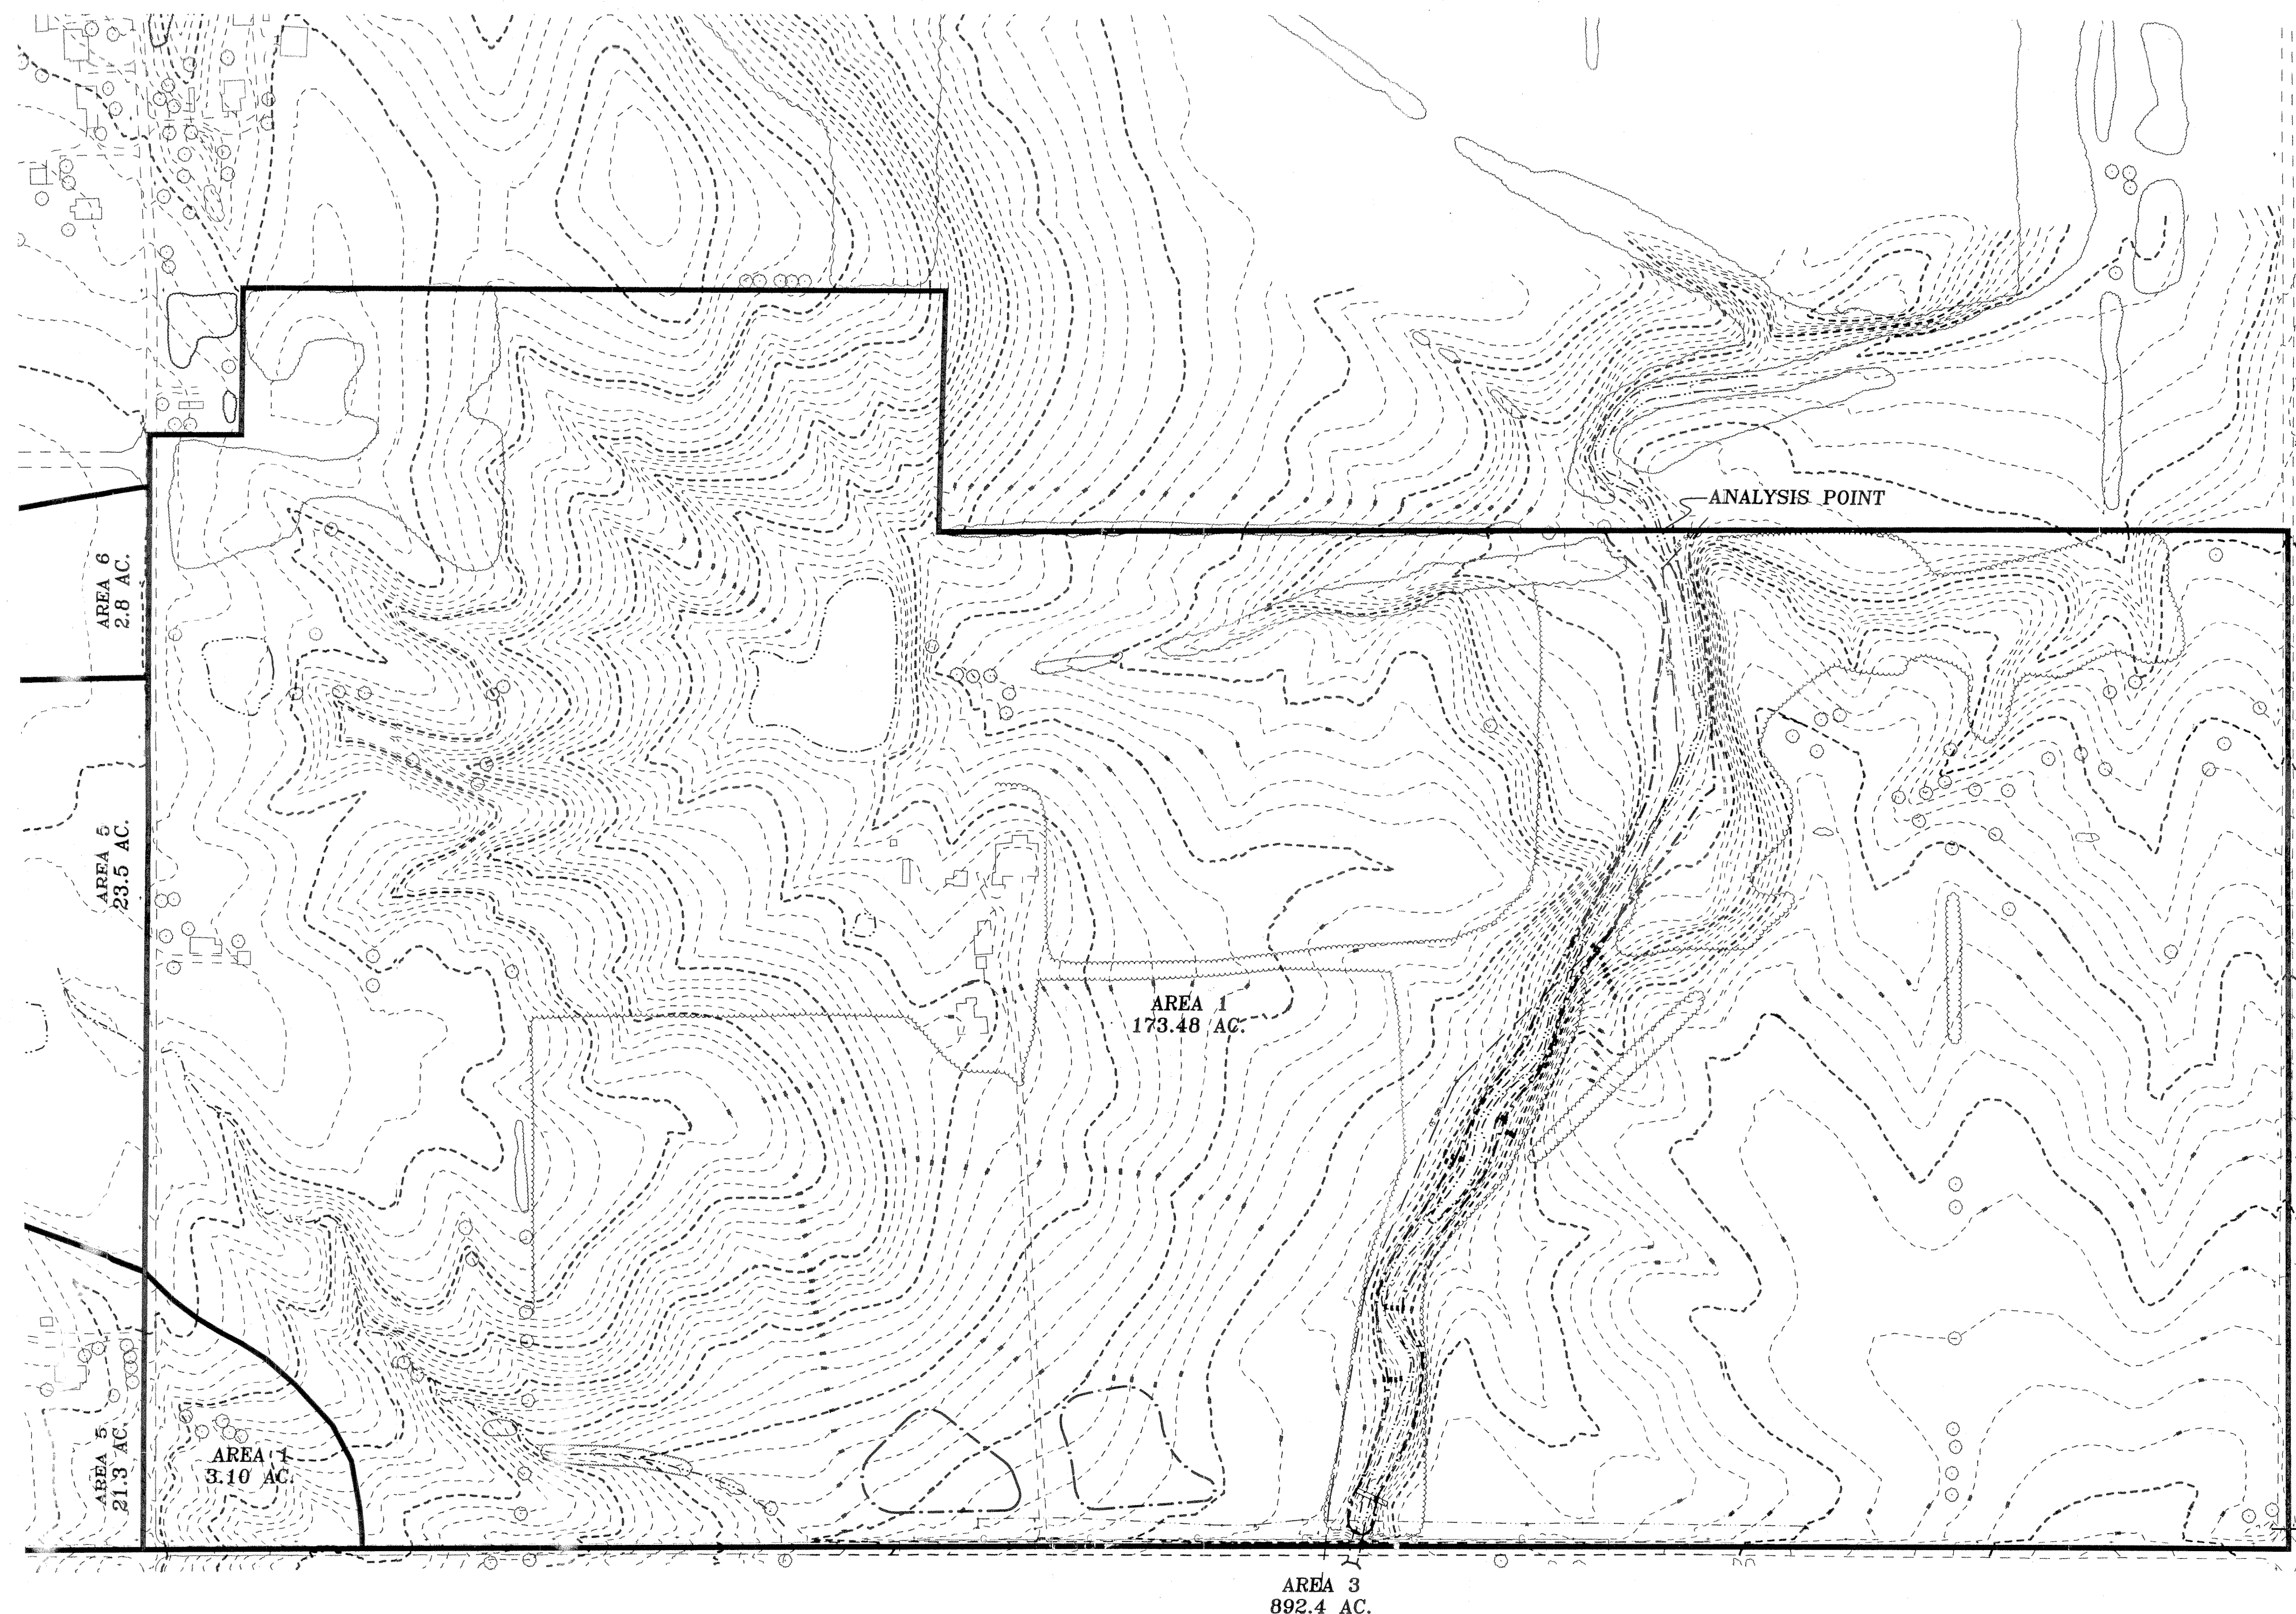


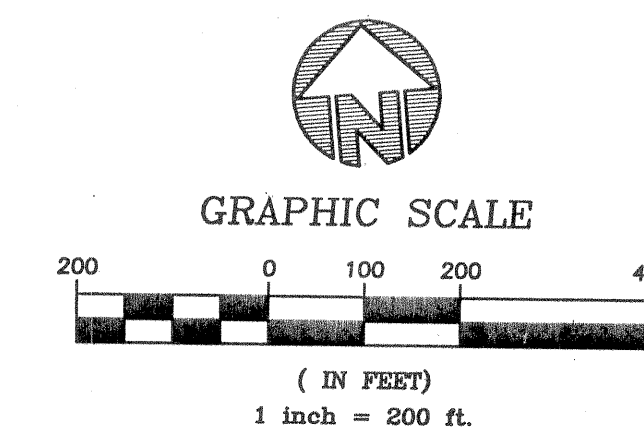

PRINTED
OCT 02 2002

PREDEVELOPMENT DRAINAGE AREAS
ASPEN TRAILS
176.58 ACRES
SECTION 4, TOWN 2, RANGE 3
LIBERTY TOWNSHIP
BUTLER COUNTY, OHIO

NO.	DATE	REVISION		engineers	date: 8-15-02
				planners	dwg by: g.j.k.
				architects	chk by:
				surveyors	job # 02c014
					sheet: 1 of 1

(02c014D001.DWG)

6900 Tylersville Rd. Mason, OH 45040 513-336-6600

1 of 1