
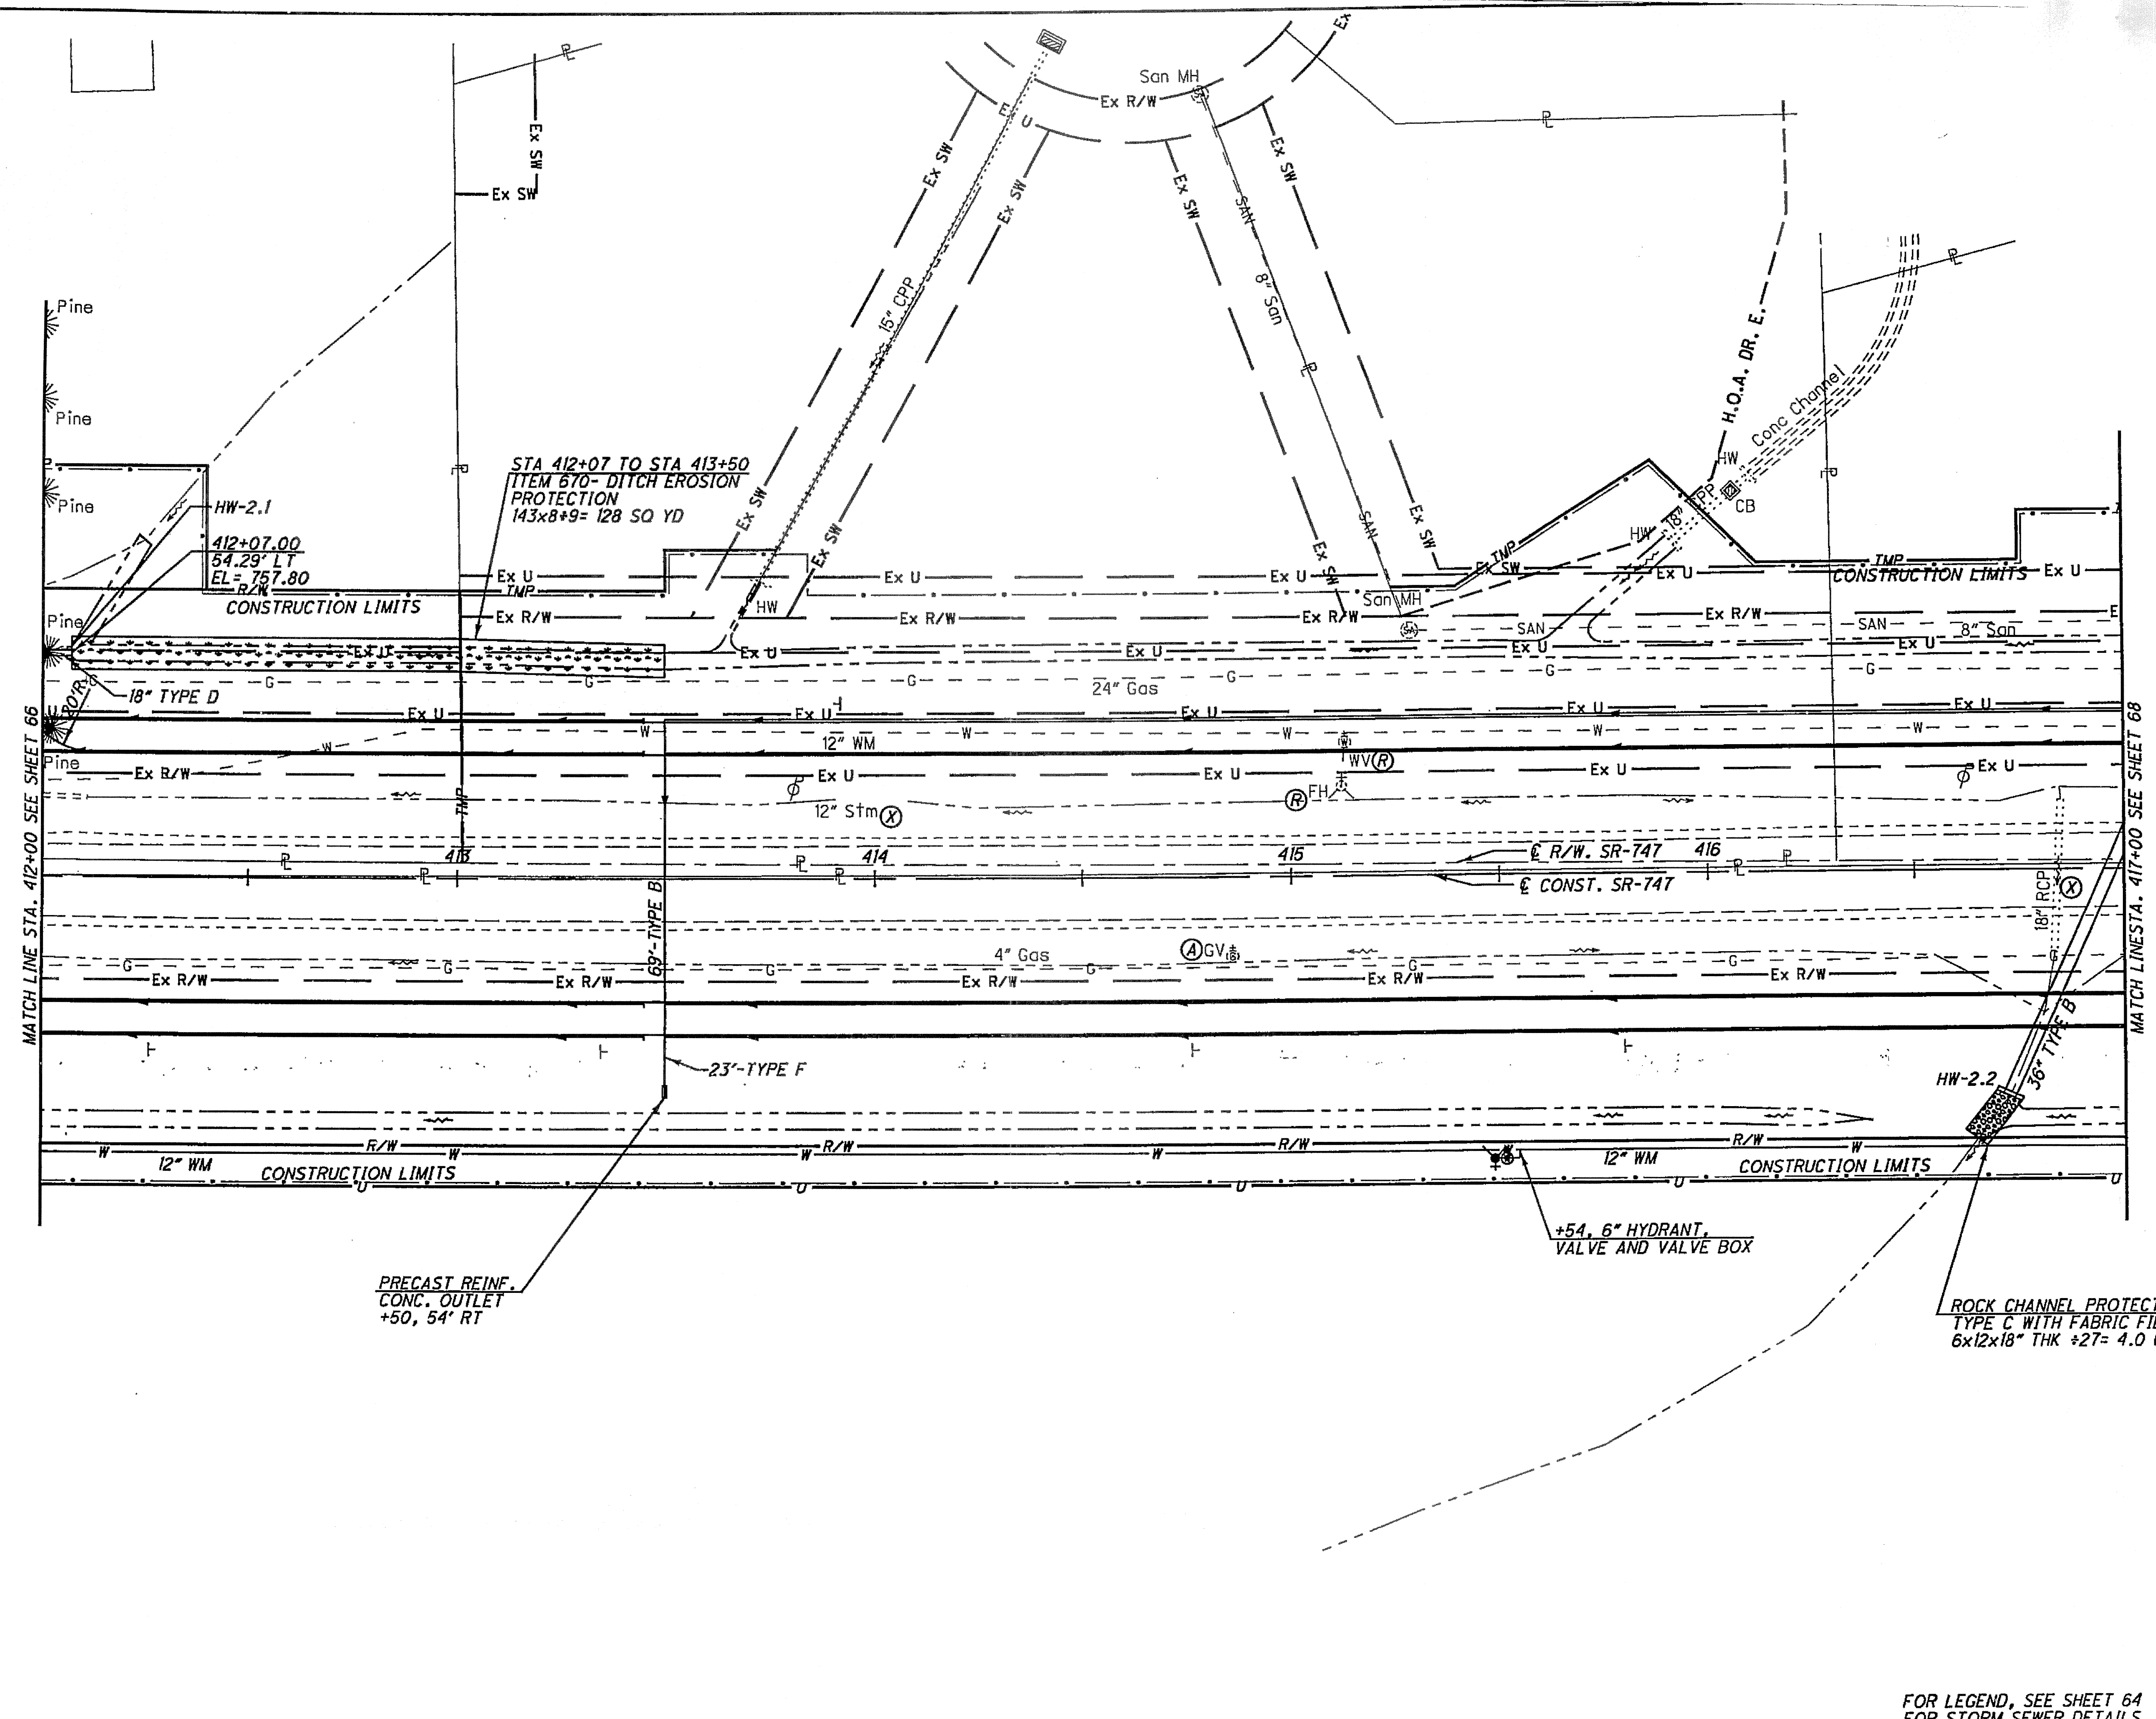


PLAN - SR-747
STA. 412+00 TO STA. 417+00


SR-747 AND KYLES
STATION ROAD (CR-23)

FOR LEGEND, SEE SHEET 64
FOR STORM SEWER DETAILS, SEE SHEETS 116-119

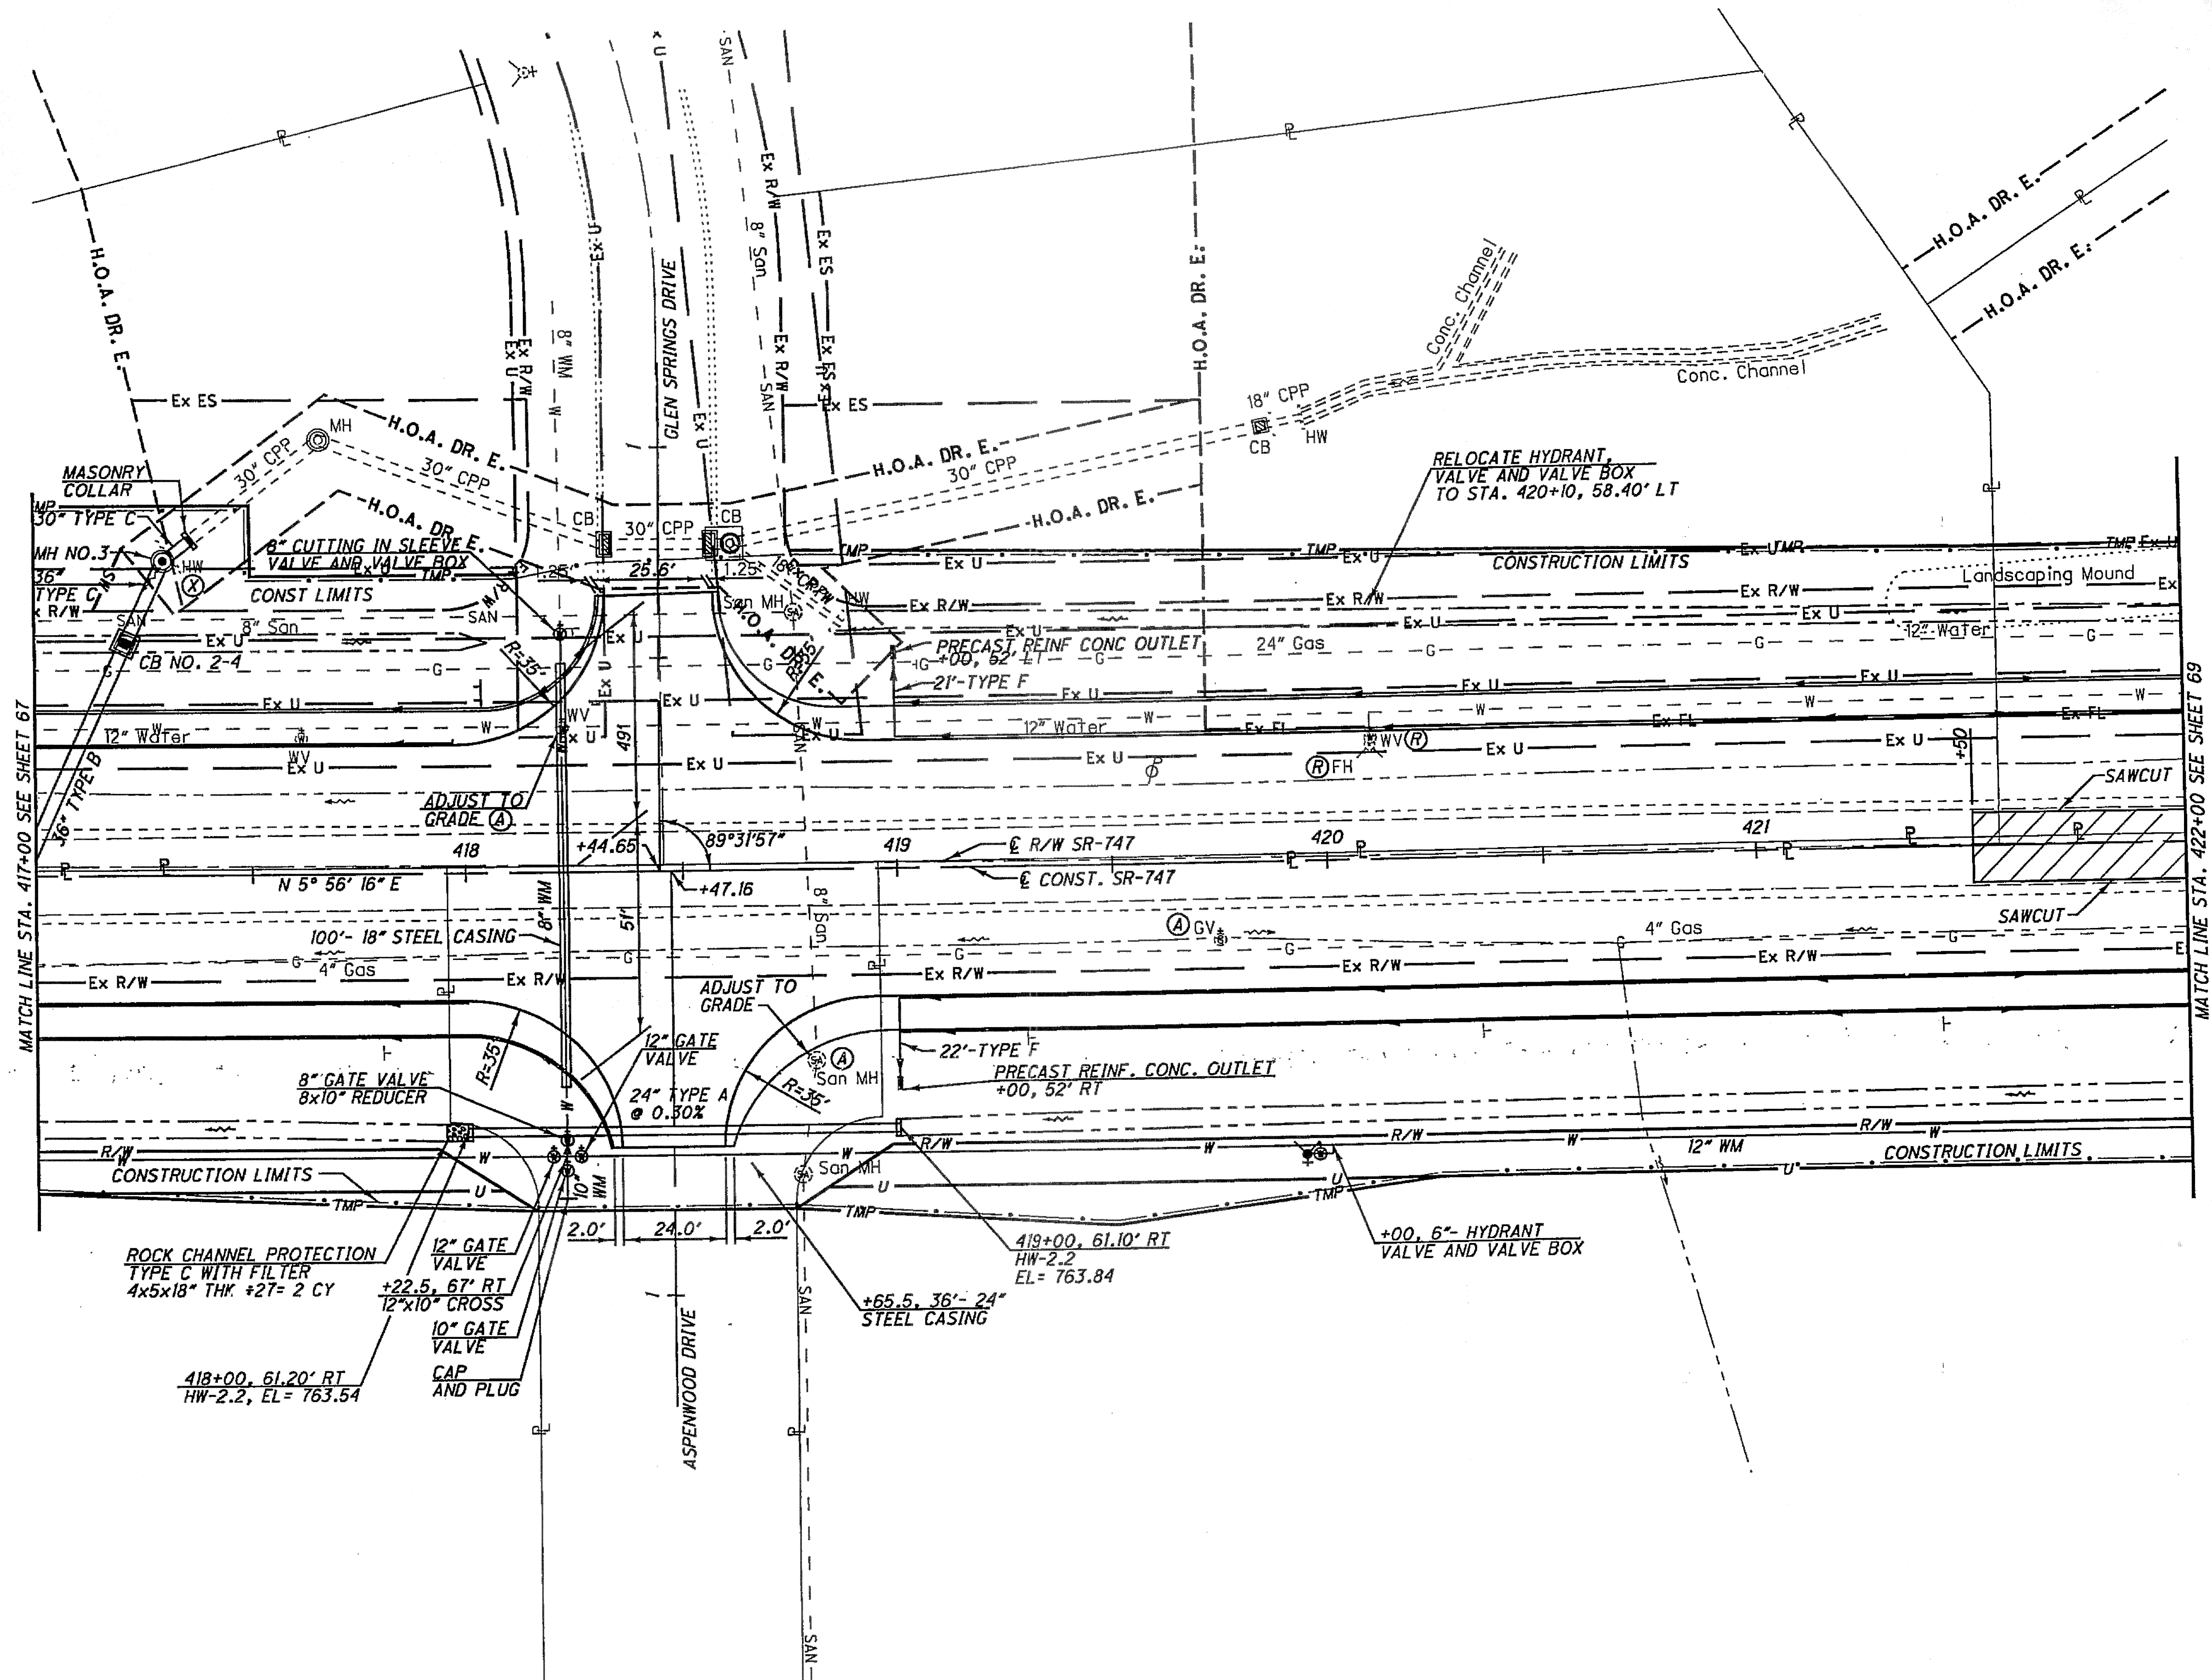

MATCH LINE STA. 417+00 SEE SHEET 67

MATCH LINE STA. 422+00 SEE SHEET 69

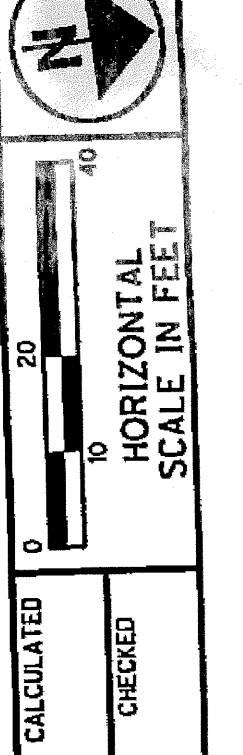

PLAN - SR-747
 STA. 417+00 TO STA. 422+00

SR-747 AND KYLES
 STATION ROAD (CR-23)

FOR LEGEND, SEE SHEET 64
 FOR STORM SEWER DETAILS, SEE SHEETS 116-119

