


BUTLER COUNTY, OHIO
FAIRFIELD TOWNSHIP

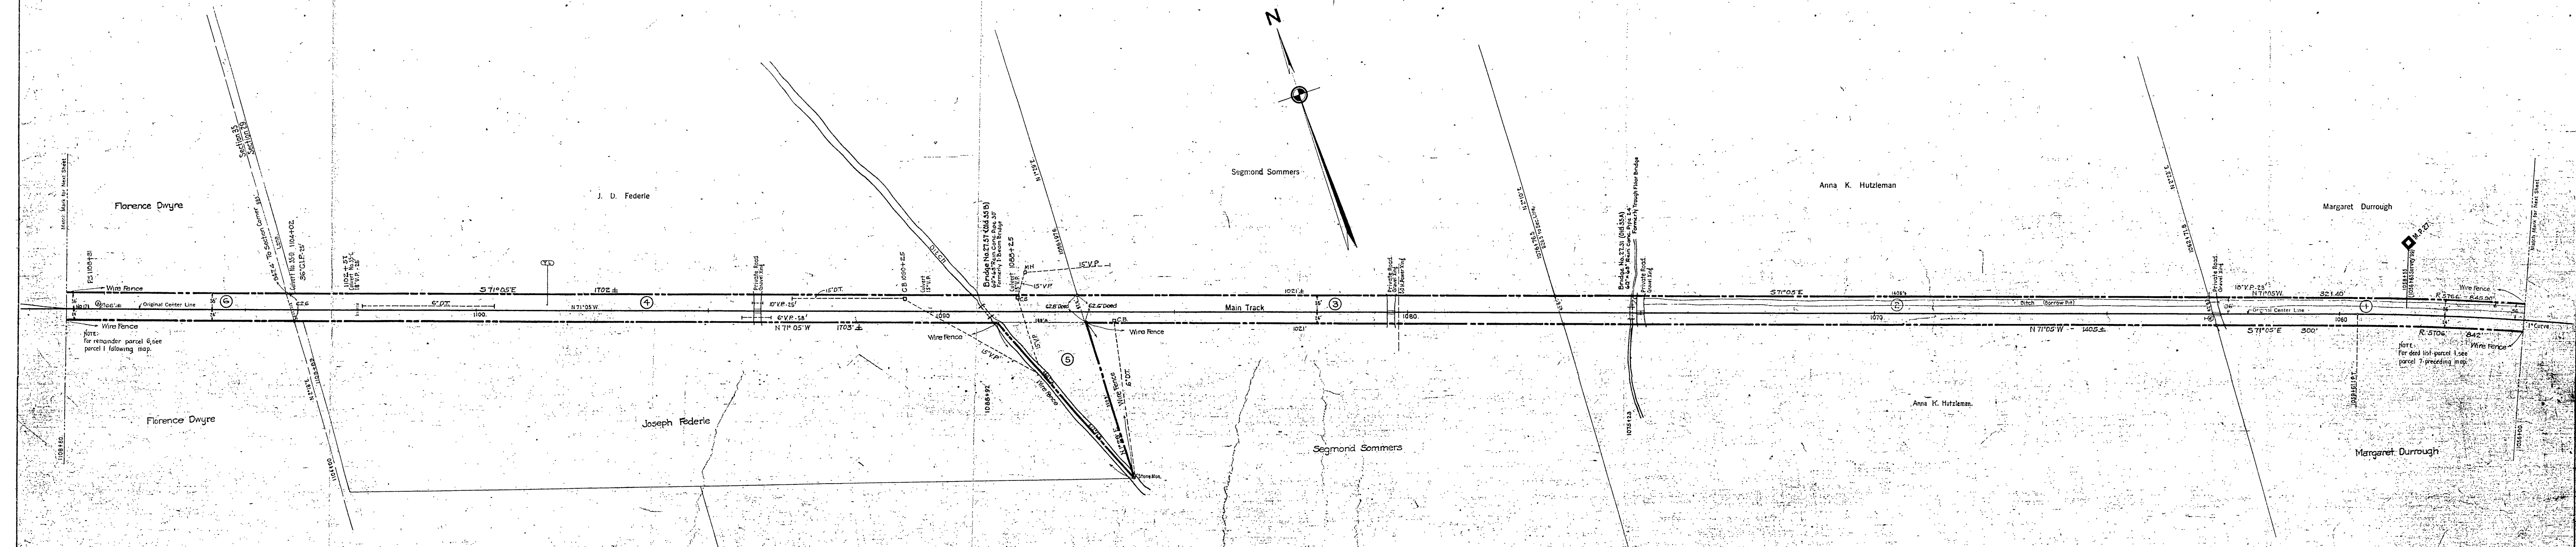

CORRECT AS OF DEC. 31	REVISED	
	YES	NO
1997		
1996		
1995		
1994		
1993		
1992		
1991		✓
1990		✓
1989		✓
1988		✓
1987		✓
1986		✓

Correct as of Dec. 31st, 1955-No	Revision
Correct as of Dec. 31st, 1954-No	Revision
Correct as of Dec. 31st, 1953-No	Revision
Correct as of Dec. 31st, 1952-No	Revision
Correct as of Dec. 31st, 1951-No	Revision
Correct as of Dec. 31st, 1950-No	Revision
Correct as of Dec. 31st, 1949-No	Revision
Correct as of Dec. 31st, 1948-No	Revision
Correct as of Dec. 31st, 1947-No	Revision
Correct as of Dec. 31st, 1946-No	Revision
Correct as of Dec. 31st, 1945-No	Revision
Correct as of Dec. 31st, 1944-No	Revision
Correct as of Dec. 31st, 1943-No	Revision

Correct as of Dec. 31st, 1942-Map	Revised
Correct as of Dec. 31st, 1941-No	Revision
Correct as of Dec. 31st, 1940-No	Revision
Correct as of Dec. 31st, 1939-No	Revision
Correct as of Dec. 31st, 1938-No	Revision
Correct as of Dec. 31st, 1937-No	Revision
Correct as of Dec. 31st, 1936-No	Revision
Correct as of Dec. 31st, 1935-No	Revision
Correct as of Dec. 31st, 1934-No	Revision
Correct as of Dec. 31st, 1933-No	Revision
Correct as of Dec. 31st, 1932-No	Revision
Correct as of Dec. 31st, 1931-No	Revision
Correct as of Dec. 31st, 1930-No	Revision

Corrected as of Dec. 31st 1929	No Revision
Corrected as of Dec. 31st 1928	No Revision
Corrected as of Dec. 31st 1927	No Revision
Corrected as of June 30th 1927	No Revision
Corrected as of June 30th 1926	Has Revised
Corrected as of June 30th 1925	No Revision
Correct as of June 30th 1924	No Revision
Revised as of June 30th 1923	No Revision
Corrected as of June 30th 1922	No Revision
Correct as of June 30th 1921	No Revision
Corrected as of June 30th 1920	No Revision
Corrected as of June 30th 1919	No Revision
Corrected as of June 30th 1918	No Revision
Corrected as of June 30th 1917	No Revision

Siding Number	Location	Class	Length less R.R.s R R Co Private	Total	Remarks
17	Fairfield Twp District				See following map.

PHILA. BALTO. & WASHINGTON R. R.
FORMERLY
RIGHT OF WAY AND TRACK MAP
PITTSBURGH, CINCINNATI, CHICAGO & ST. LOUIS RY.

Sheet No. 21 V. 10 Ohio-Pittsburgh, Cincinnati, Chicago & St. Louis
Railway from survey station 1056+00 to survey station 1108+80

Chief Draftsman

