
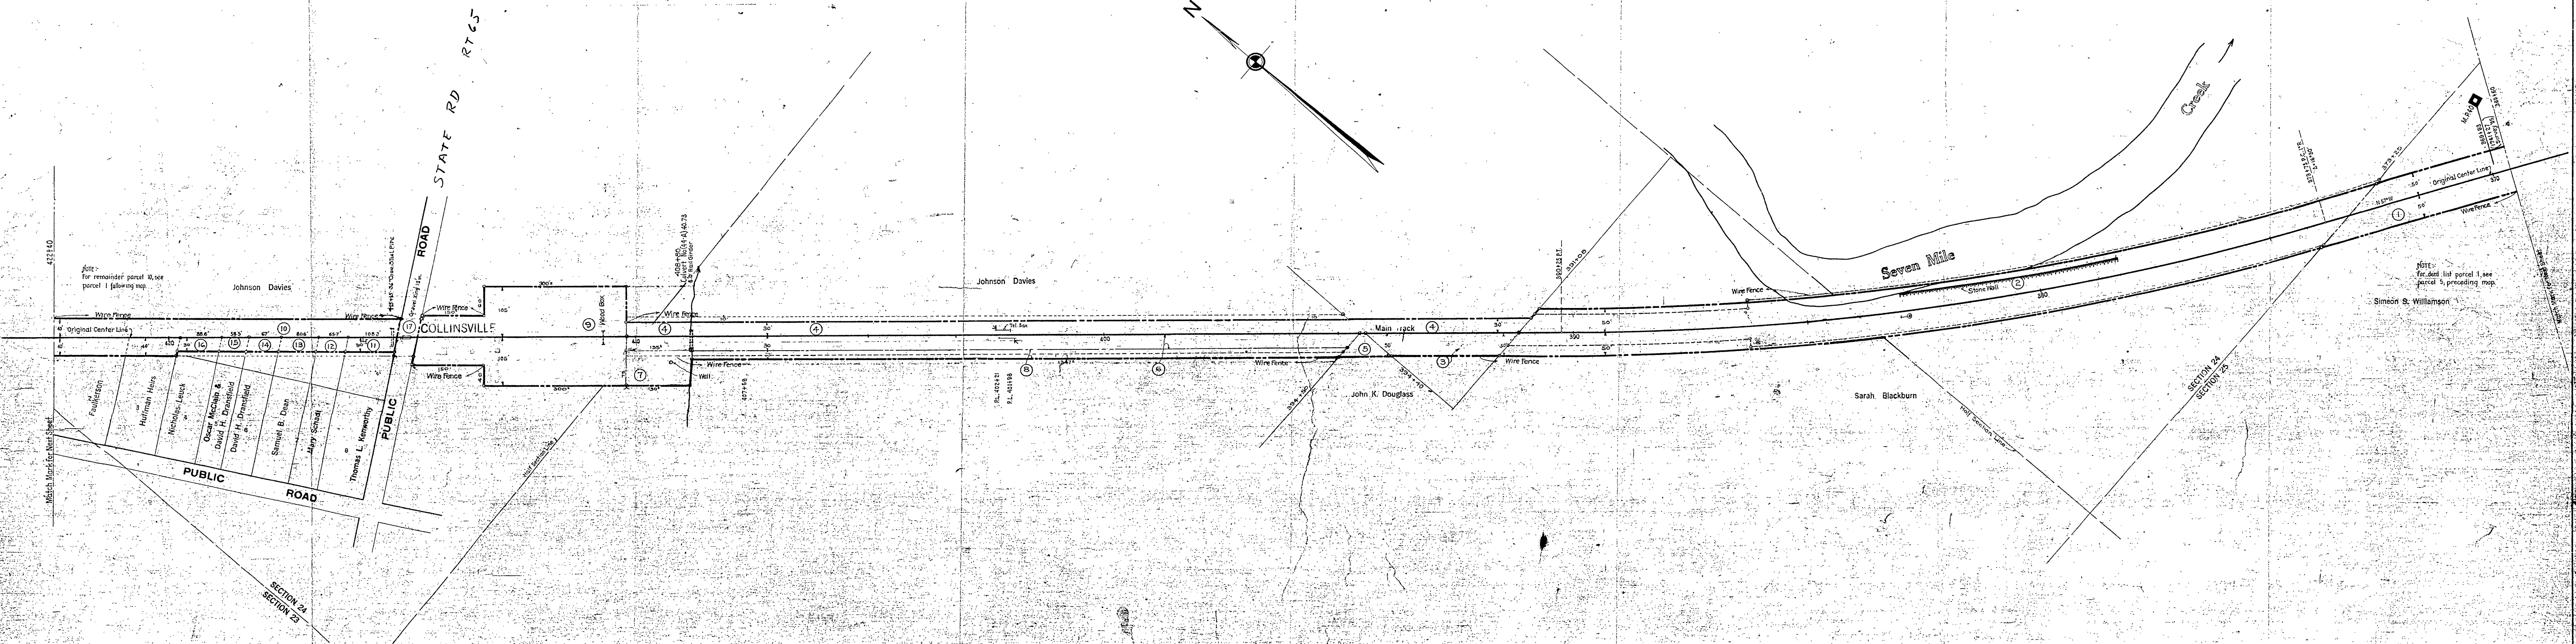


BUTLER COUNTY, OHIO
MILFORD TOWNSHIP
T. 5 N., R. 2 E.

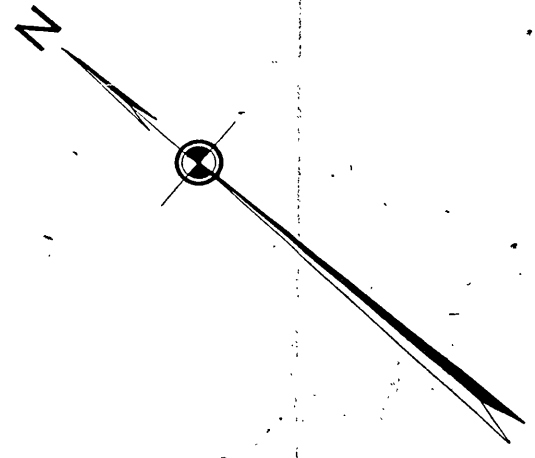

SCHEDULE OF SIDINGS AND CROSSEOVERS

Subtrack Number	Location	Class	Length, June 30, 1916	Total	Remarks
1	Milford Township District	P	273'	273'	shortened 10'
2		D	500'	500'	See Sheet No. 35

DATE	REVISION	DATE	REVISION
1917		1917	
1918		1918	
1919		1919	
1960		1960	

Sheet No. 34 V. 10 Ohio Pittsburgh, Cincinnati, Chicago & St. Louis
Railway from survey station 369+60 to survey station 422+40
Chief Draftsman

PHILA. BALTO. & WASHINGTON R. R.
FORMERLY
RIGHT OF WAY AND TRACK MAP
PITTSBURGH, CINCINNATI, CHICAGO & ST. LOUIS RY.
RICHMOND DIVISION
STATION 369+60 TO STATION 422+40
SCALE: 1 IN. = 100 FT. JUNE 30, 1916
OFFICE OF VALUATION ENGINEER
PITTSBURGH, PA.