


BUTLER COUNTY, O.
ST. CLAIR AND FAIRFIELD TWP'S.



AUTHORITY	DATE INSTALLED OR RETIRED	DESCRIPTION
C-3087 A-F-12464	Completed June 1, 1928	Hot Metal Line, Hamilton Furnace to Middletown. See also Sheets 1, this section, and 3 to 7, Vol. Sec. 1-CH-103.1.

CONTINUED ON TYPED LIST.

RIGHT-OF-WAY AND TRACK MAP
THE BALTIMORE AND OHIO RAILROAD COMPANY
OPERATED BY
THE BALTIMORE AND OHIO RAILROAD COMPANY
TOLEDO-INDIANAPOLIS DIV. WOODSDALE CUT-OFF
STATION 174+03.7 TO STATION 279+63.7
SCALE: 1 IN. = 200 FT. JUNE 1, 1928
OFFICE OF VALUATION ENGINEER
BALTIMORE, MD.

Sheet No. 2 of 2 primary and 0 supplemental sheets

REVISED
Nov 11 1928
Nov 12 1928
V-1032
2