


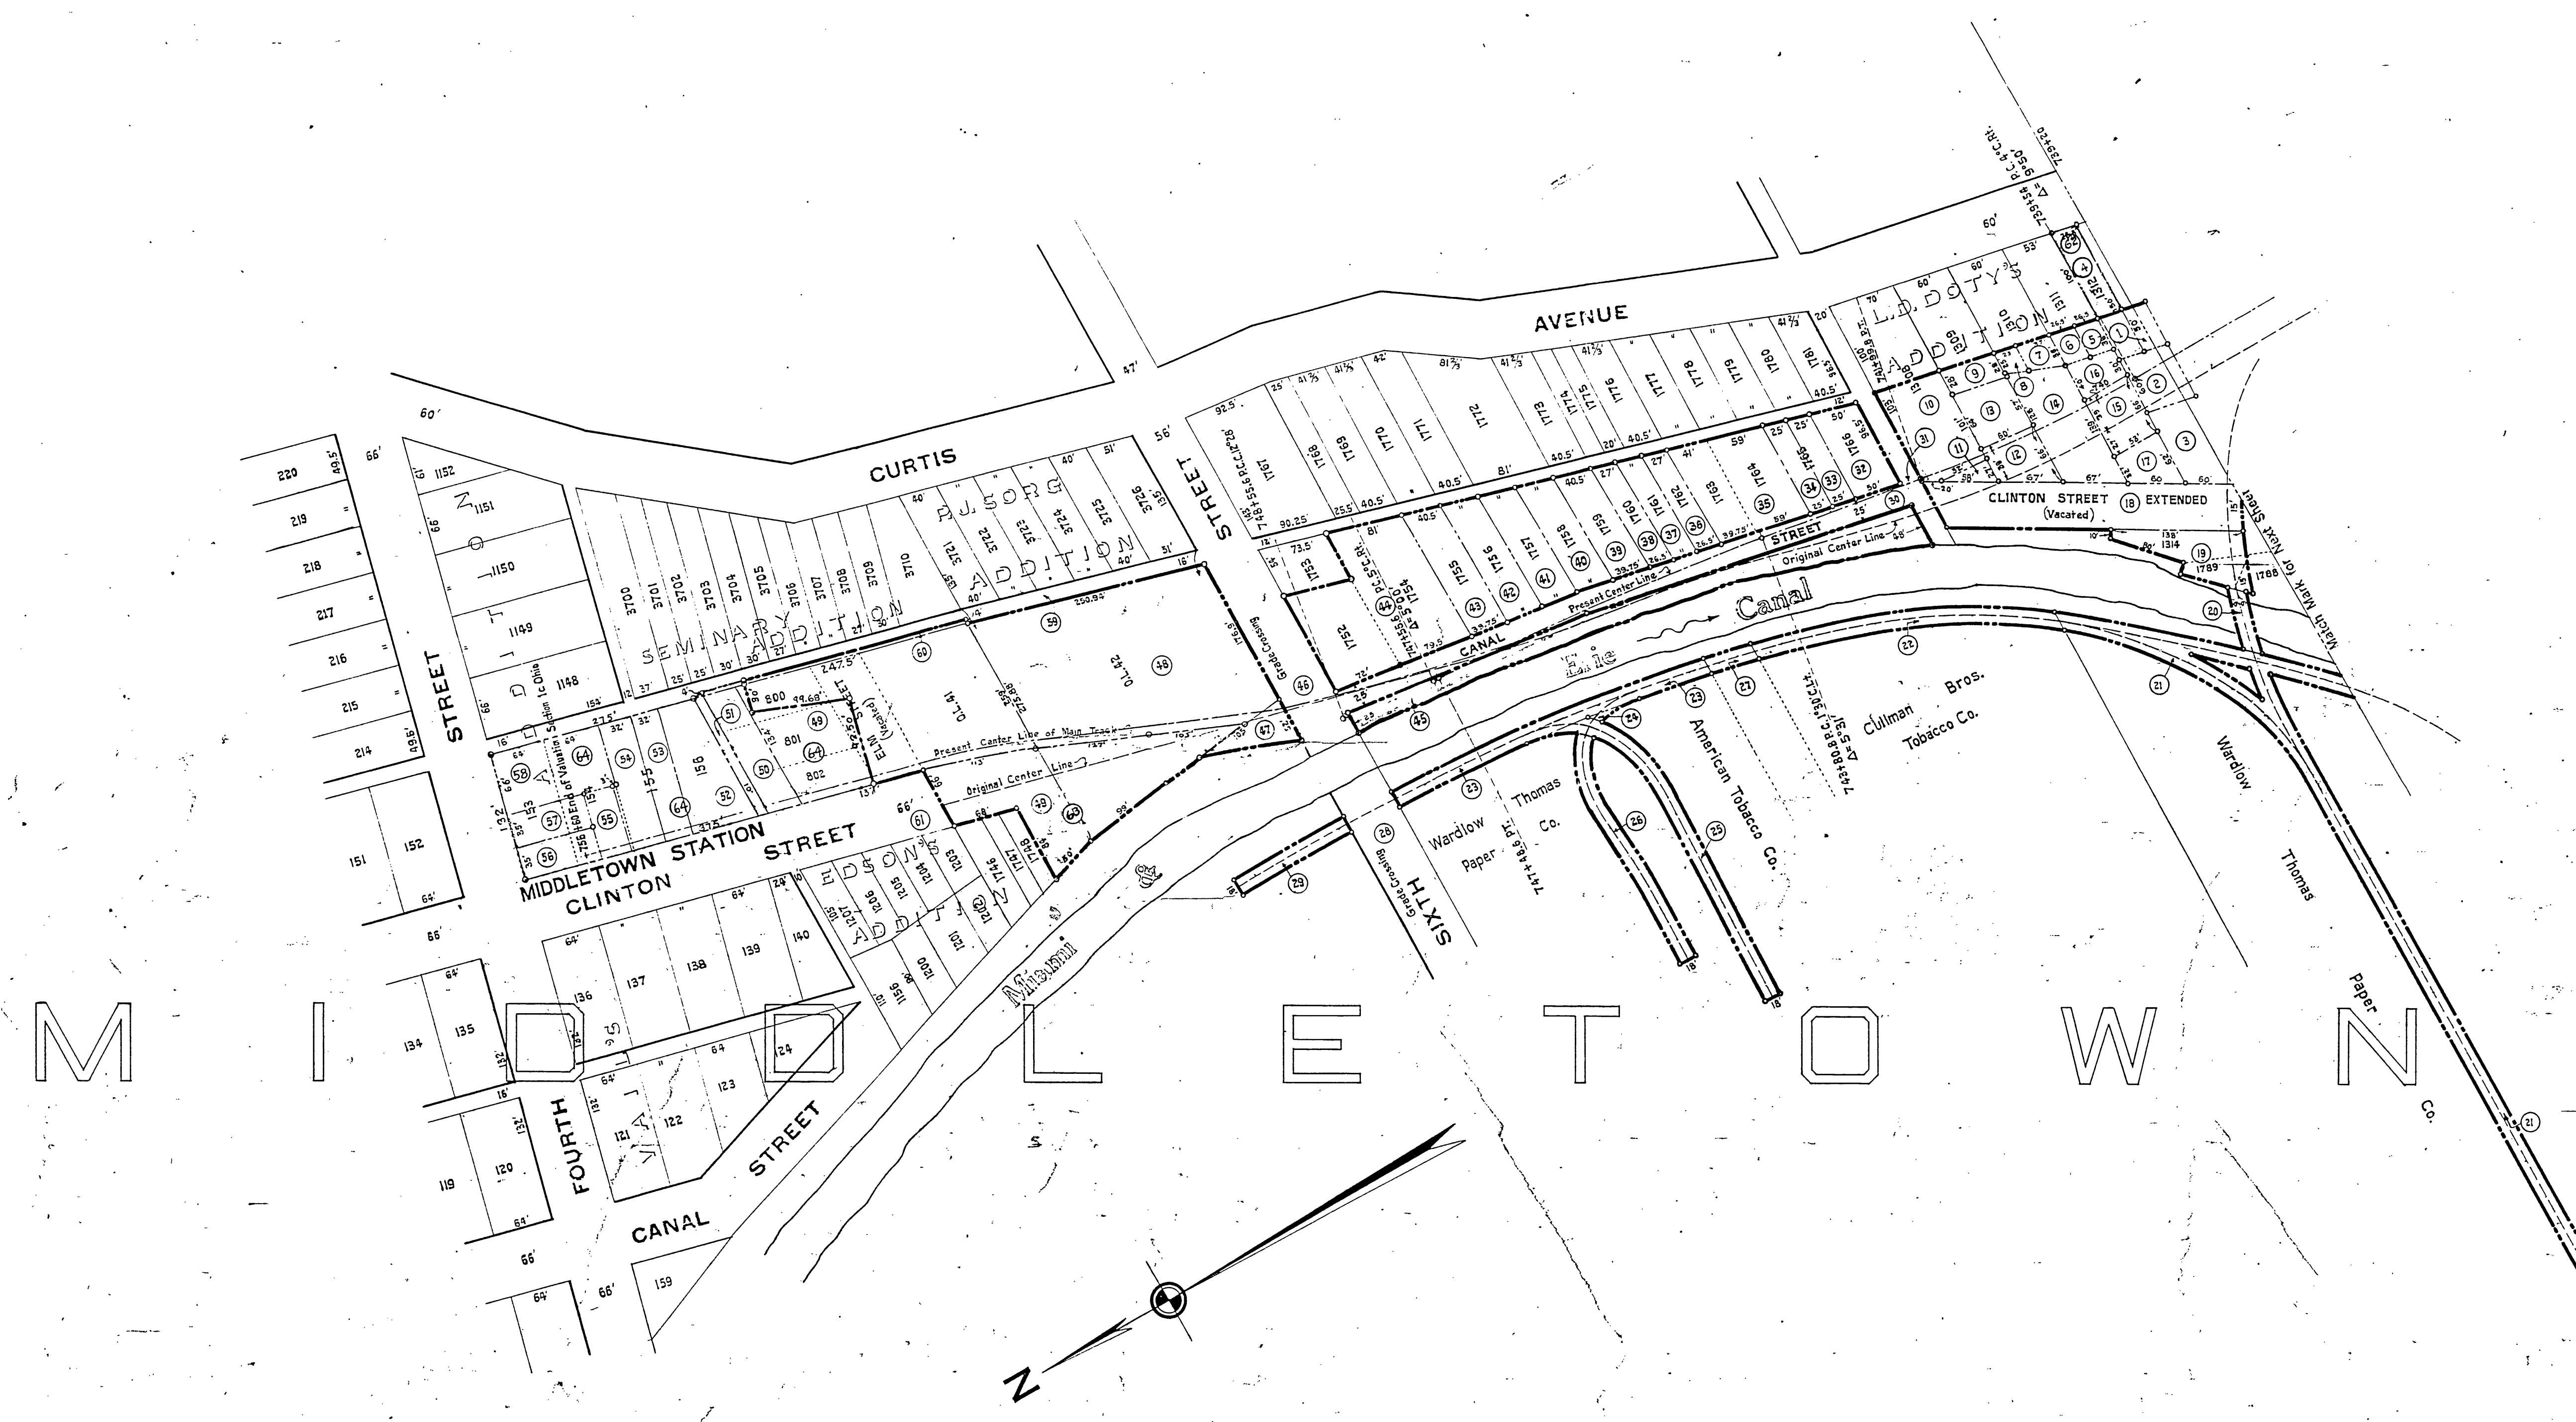

Correct as of Dec. 31st, 1955- No Revision	Correct as of Dec. 31st, 1942- No Revision	Correct as of Dec. 31st, 1929- No Revision
Correct as of Dec. 31st, 1954- No Revision	Correct as of Dec. 31st, 1941- Map Revised	Correct as of Dec. 31st, 1928- No Revision
Correct as of Dec. 31st, 1953- No Revision	Correct as of Dec. 31st, 1940- No Revision	Correct as of Dec. 31st, 1927- No Revision
Correct as of Dec. 31st, 1952- No Revision	Correct as of Dec. 31st, 1939- No Revision	Correct as of June 30th, 1927- No Revision
Correct as of Dec. 31st, 1951- No Revision	Correct as of Dec. 31st, 1938- No Revision	Correct as of June 30th, 1926- No Revision
Correct as of Dec. 31st, 1950- No Revision	Correct as of Dec. 31st, 1937- No Revision	Correct as of June 30th, 1925- No Revision
Correct as of Dec. 31st, 1949- No Revision	Correct as of Dec. 31st, 1936- No Revision	Correct as of June 30th, 1924- No Revision
Correct as of Dec. 31st, 1948- No Revision	Correct as of Dec. 31st, 1935- No Revision	Correct as of June 30th, 1923- No Revision
Correct as of Dec. 31st, 1947- No Revision	Correct as of Dec. 31st, 1934- No Revision	Correct as of June 30th, 1922- No Revision
Correct as of Dec. 31st, 1946- No Revision	Correct as of Dec. 31st, 1933- No Revision	Correct as of June 30th, 1921- No Revision
Correct as of Dec. 31st, 1945- No Revision	Correct as of Dec. 31st, 1932- No Revision	Correct as of June 30th, 1920- No Revision
Correct as of Dec. 31st, 1944- No Revision	Correct as of Dec. 31st, 1931- No Revision	Correct as of June 30th, 1919- No Revision
Correct as of Dec. 31st, 1943- No Revision	Correct as of Dec. 31st, 1930- No Revision	Correct as of June 30th, 1918- No Revision

Sheet No. S.L. 15 V. 1 c Ohio, of Cincinnati, Lebanon & Northern Railway
from Survey Station 739+20 to Survey Station 756+60
Chief Draftsman

CONNECTING RAILWAY
FORMERLY
STATION MAP - LANDS
CINCINNATI, LEBANON & NORTHERN RAILWAY
MIDDLETOWN & CINCINNATI BRANCH
STATION 739+20 TO STATION 756+60
SCALE 1 INCH = 100 FT. JUNE 30, 1917
OFFICE OF VALUATION ENGINEER
PITTSBURGH, PA.
CINCINNATI, LEBANON & NORTHERN RAILWAY CO. INCORPORATED
WITH OTHER CORPORATIONS TO FORM THE CINCINNATI, LEBANON & NORTHERN RAILWAY CO.
OHIO & DETROIT RAILROAD COMPANY JULY 1, 1924

V.1c
OHIO
S.L.15