


M I D D L E T O W N

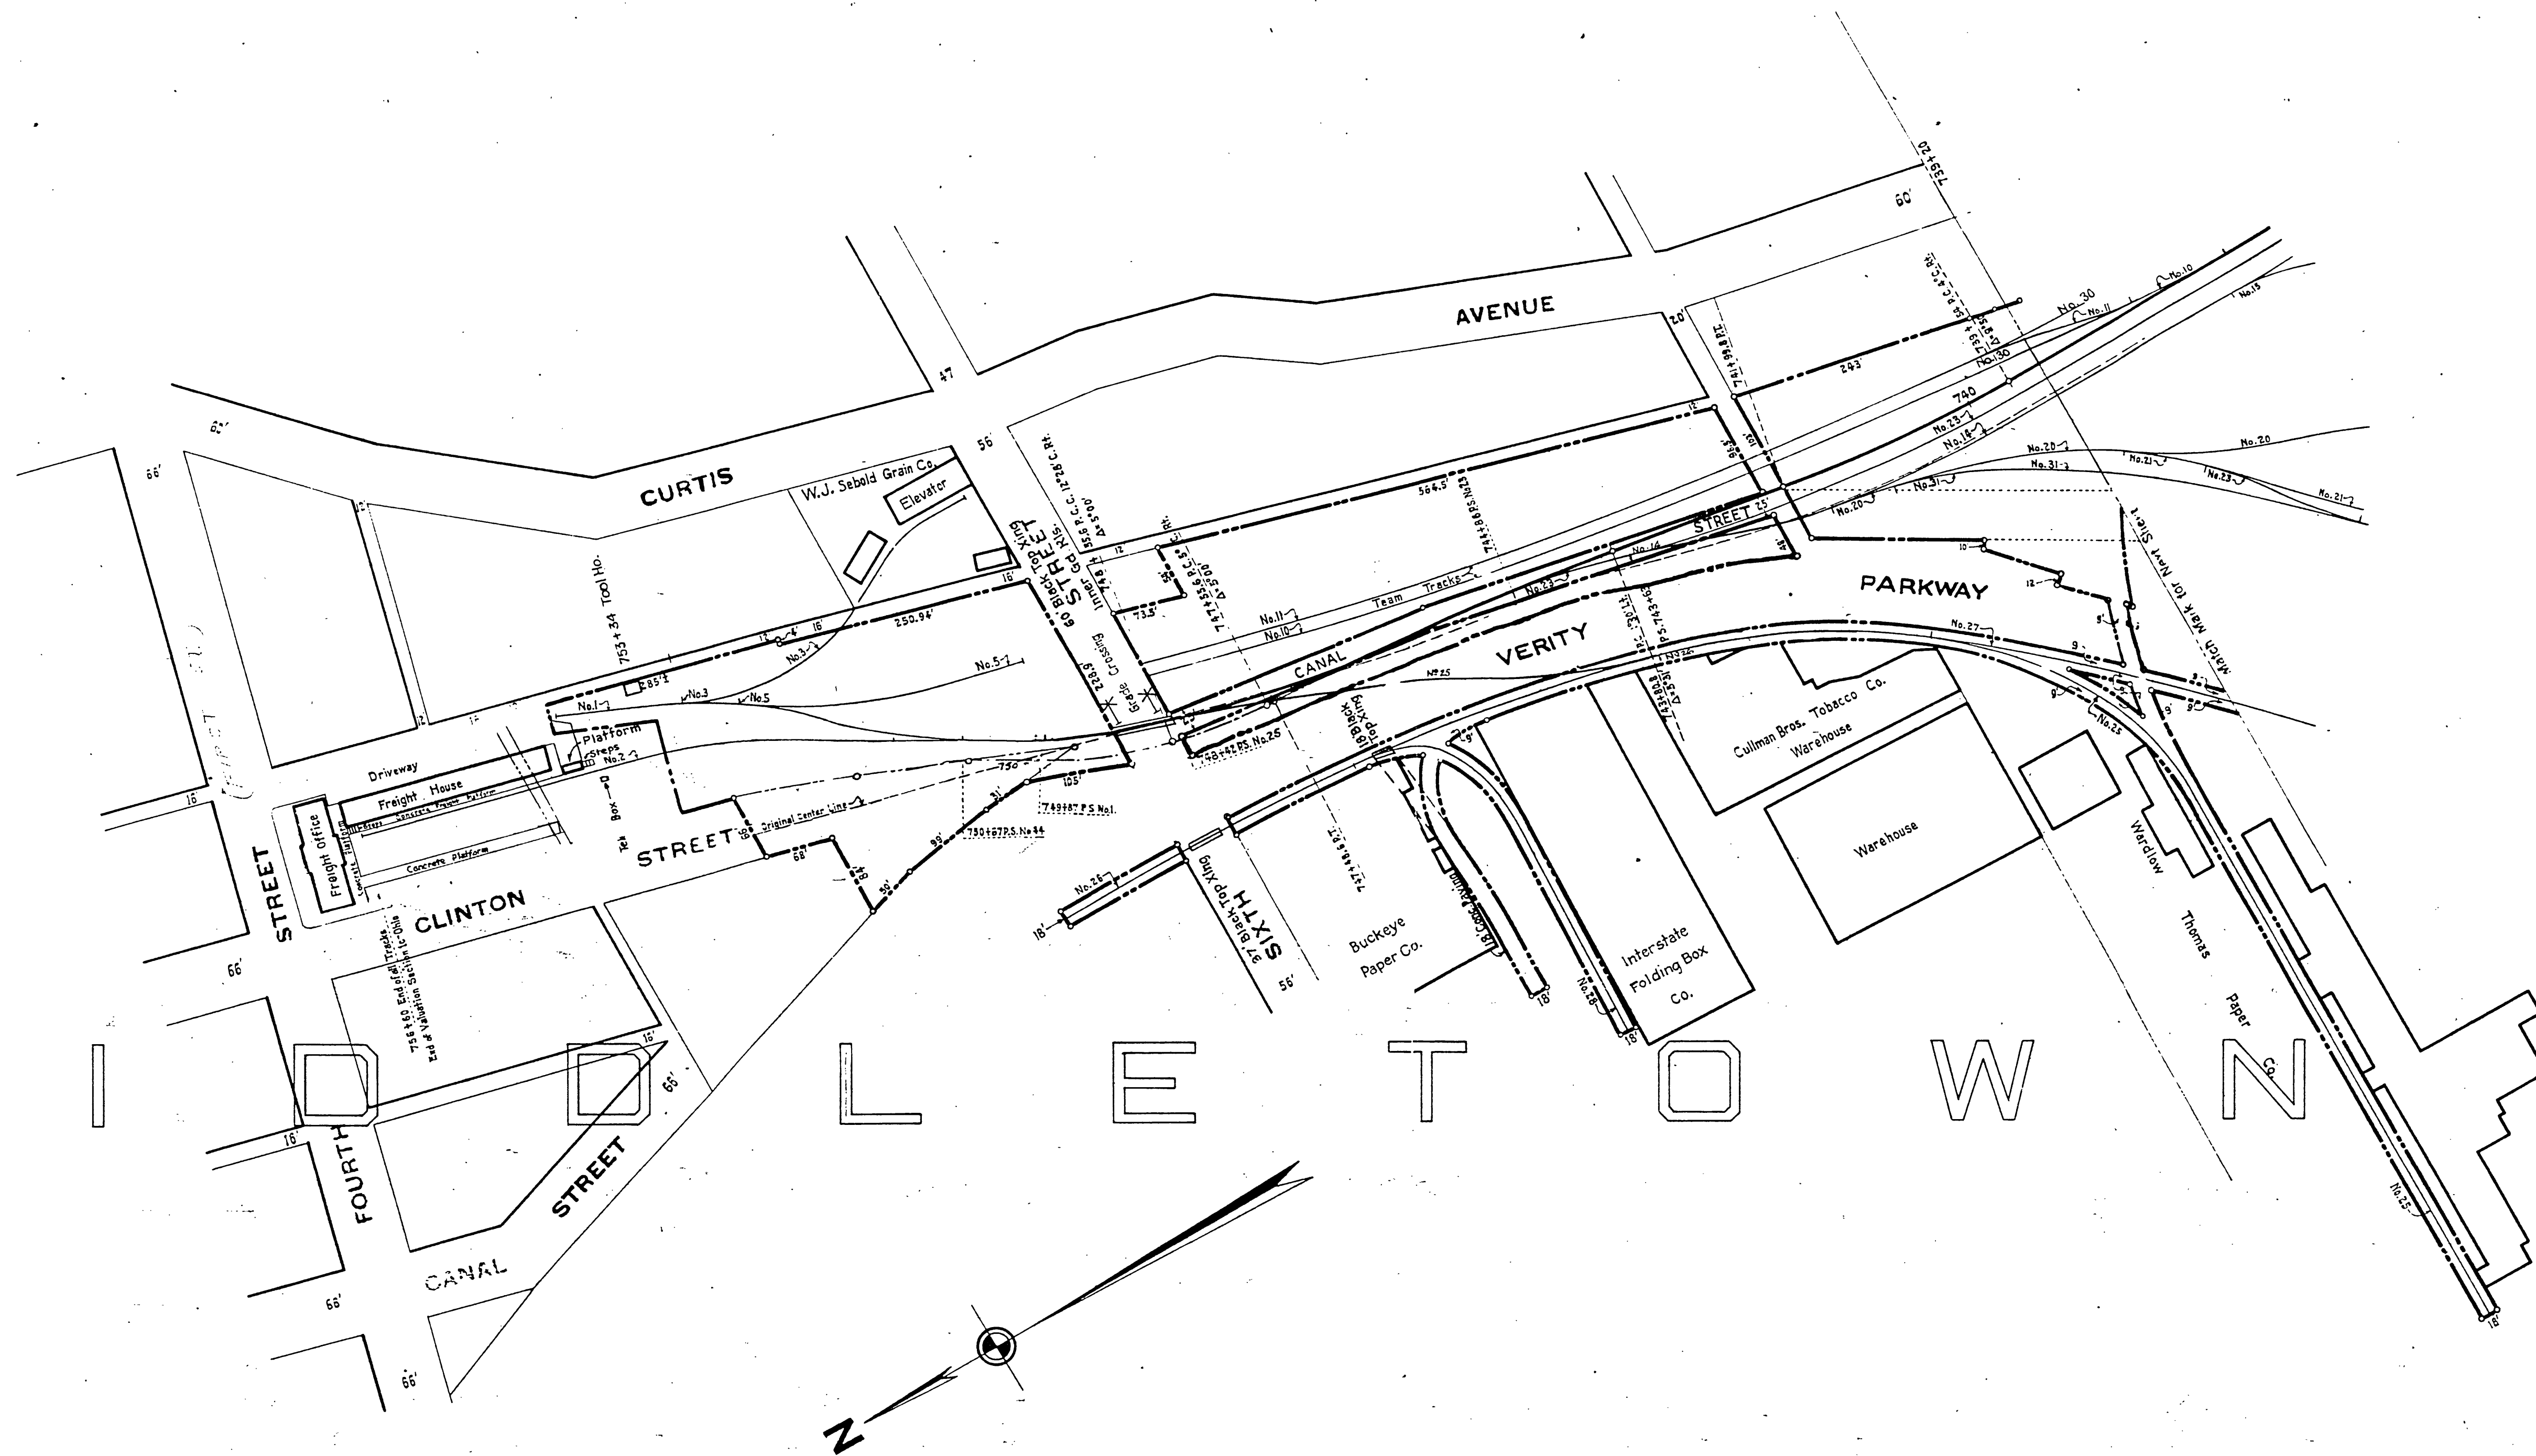

SCHEDULE OF SIDINGS AND CROSSOVERS						
Side Track Number	Location	Class	Length June 30, 1923	Total	Remarks	
CONNECTING RAILWAY

FORMERLY

STATION MAP - TRACKS AND STRUCTURES

CINCINNATI, LEBANON & NORTHERN RAILWAY

MIDDLETOWN & CINCINNATI BRANCH

STATION 739+20 TO STATION 756+60

SCALE 1 INCH = 100 FT. JUNE 30, 1917

OFFICE OF VALUATION ENGINEER

PITTSBURGH, PA.


WITH OTHER CORPORATIONS TO FORM THE PENNSYLVANIA, OHIO & DETROIT RAILROAD COMPANY JULY 1, 1924

V.I.

OHIO

ST.15