




CUSTOMER'S REMARKS

For schedule of changes see typed list.

RIGHT OF WAY AND TRACK MAP
CINCINNATI, INDIANAPOLIS AND WESTERN R.R.
Operated by
THE BALTIMORE AND OHIO RAILROAD COMPANY
TOLEDO-INDIANAPOLIS DIV. MAIN LINE
STATION 15430+82 TO STATION 15536+42
SCALE 1-IN=200 FT. JUNE 30, 1918
OFFICE OF VALUATION ENGINEER
BALTIMORE, MD.

Sheet No. 3 of V-5 of C.I. & W.R.R.

REVISED TO
Oct. 31 1917
Dec. 31 1917
Jan. 30 1918
Mar. 1 1918
Apr. 1 1918
May 1 1918
Jun. 1 1918
Jul. 1 1918
Aug. 1 1918
Sep. 1 1918
Oct. 1 1918
Nov. 1 1918
Dec. 1 1918
Jan. 1 1919
Feb. 1 1919
Mar. 1 1919
Apr. 1 1919
May 1 1919
Jun 1 1919