

BUTLER CO. OHIO
ST. CLAIR TWP.
T.2N-R3E


BUTLER CO. OHIO
ST. CLAIR TWP.
T.2N-R3E

Trackage Rights over C.I.&W.
1039+92 to 000 V.S. 1-OH-102

INDEX
Scale 1 in. = 520 ft.

Trackage Rights over C.I.&W.R.R. - 1-OH-102a

Trackage Rights granted by Contract dated Nov. 30, 1918 between the C.I. & W. Ry. Co. and the Cincinnati, Hamilton and Dayton Ry. Co. Customer No. 7191, Secy. File, Baltimore, Md.

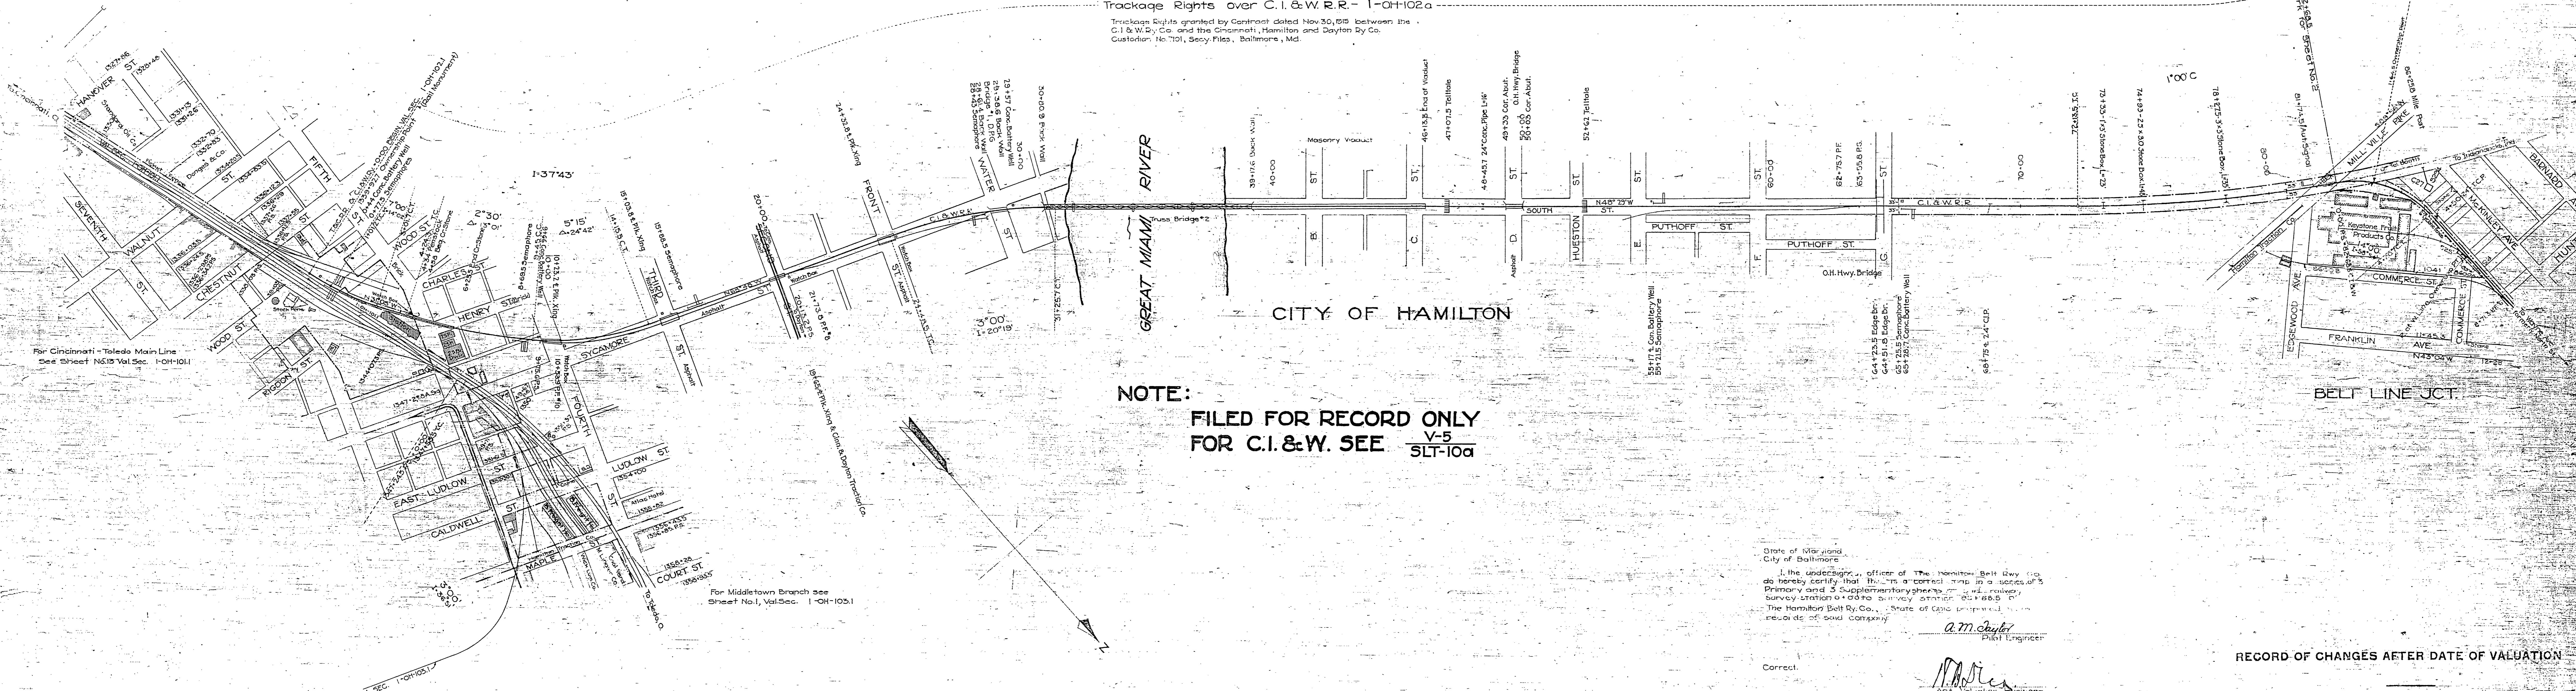

NOTE:
FILED FOR RECORD ONLY
FOR C.I. & W. SEE V-5
SLT-10a

State of Maryland,
City of Baltimore.
I, the undersigned, officer of The Hamilton Belt Ry. Co. do hereby certify that this is a correct map in a series of 5 Primary and 5 Supplementary sheets as well as minor survey station 0+00 to survey station 82+68.5 of The Hamilton Belt Ry. Co., State of Ohio prepared from records of said company.

A. M. Chyler
Chief Engineer

Correct.
Subscribed and sworn to before me this 30th day of June, one thousand nine hundred and nineteen.

Griffith
Notary public in and for the City of Baltimore, State of Maryland.
My commission expires 11/1/1924

RECORD OF CHANGES AFTER DATE OF VALUATION

RIGHT-OF-WAY AND TRACK MAP

THE BALTIMORE AND OHIO RAILROAD COMPANY
OPERATED BY
THE BALTIMORE AND OHIO RAILROAD COMPANY

TOLEDO-INDIANAPOLIS DIV. HAMILTON BELT RAILWAY

STATION 0+00 TO STATION 82+68.5

SCALE: 1 IN. = 200 FT. JUNE 30, 1919

OFFICE OF VALUATION ENGINEER
BALTIMORE, MD.

REVISED TO
OCT. 18-19 1922
MAY 1 1924
MAY 1 1924
JAN. 7 1925

1-OH-102a