


STATE OF OHIO - DEPARTMENT OF TRANSPORTATION

STATE ROUTE SECTIONS ON CONTINUOUS MILEAGE STATIONING

DISTRICT	8
COUNTY	BUTLER
ROUTE	SR 4B

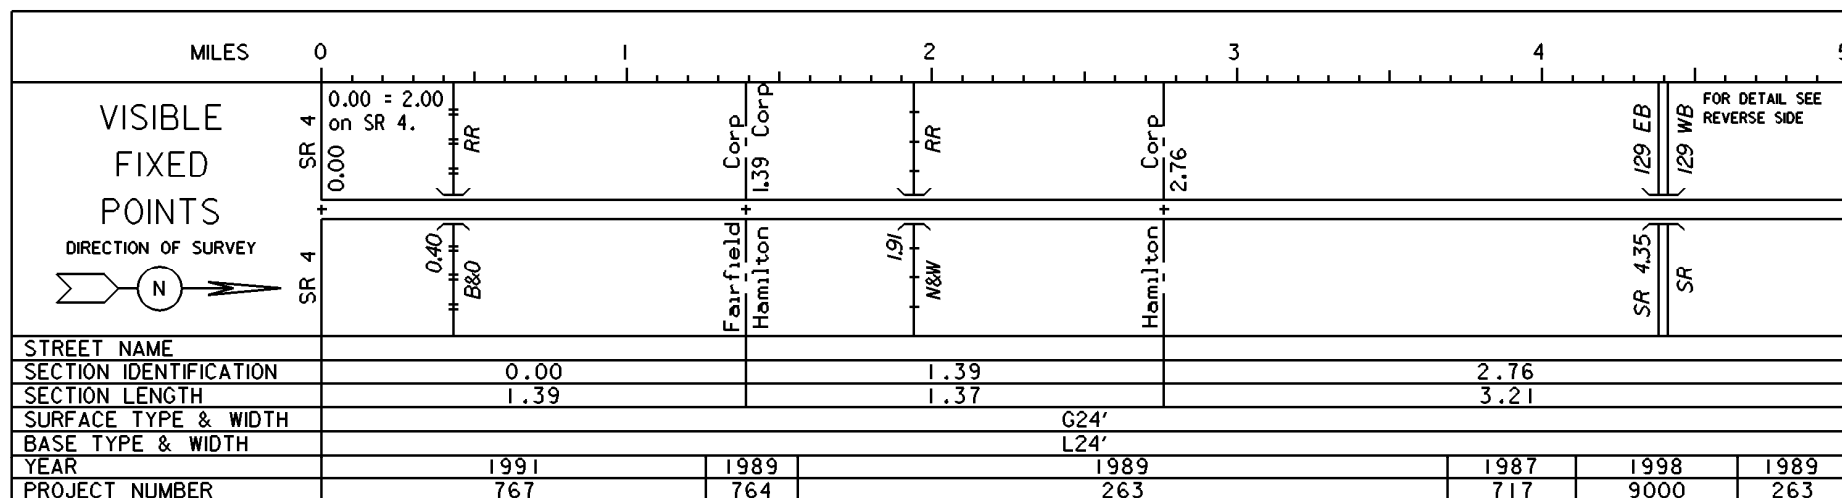

PERPETUATION

VISIBLE

FIXED

POINTS


STREET NAME
SECTION IDENTIFICATION
SECTION LENGTH
SURFACE TYPE & WIDTH
BASE TYPE & WIDTH
YEAR
PROJECT NUMBER

VISIBLE

FIXED

POINTS

STREET NAME
SECTION IDENTIFICATION
SECTION LENGTH
SURFACE TYPE & WIDTH
BASE TYPE & WIDTH
YEAR
PROJECT NUMBER

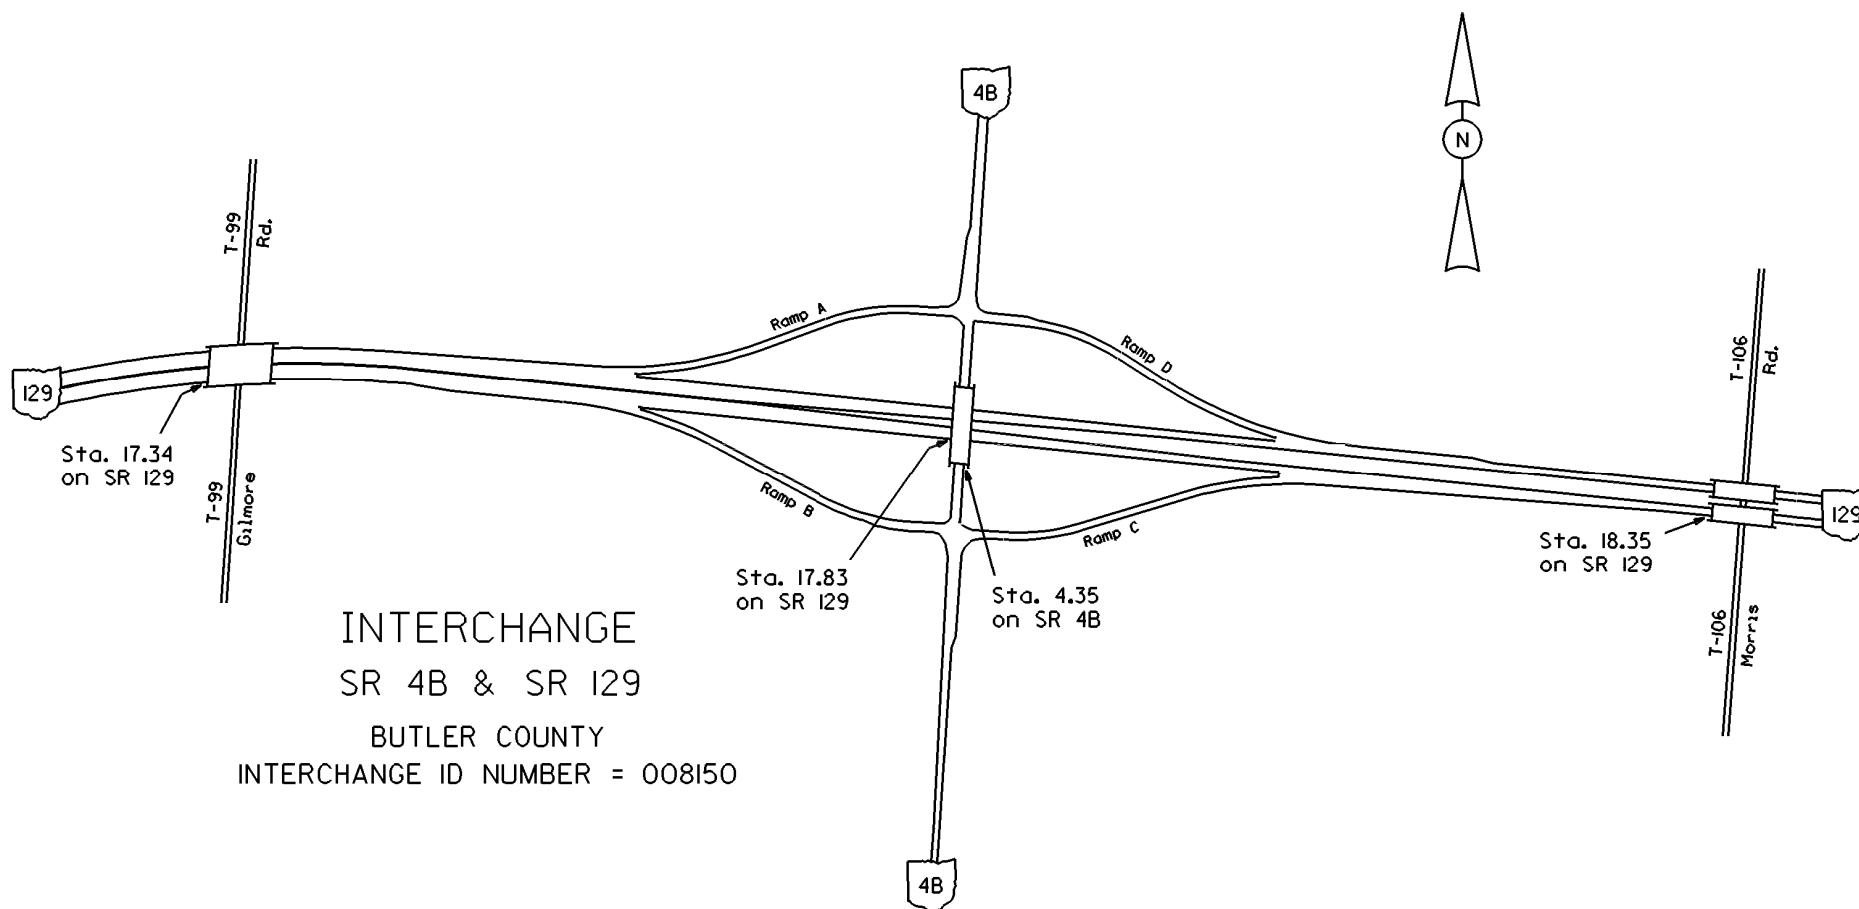

STATE OF OHIO - DEPARTMENT OF TRANSPORTATION

STATE ROUTE SECTIONS ON CONTINUOUS MILEAGE STATIONING

DISTRICT	8
COUNTY	BUTLER
ROUTE	SR 4B

MILES	5.00	5.20	5.40	5.60	5.80	6.00
VISIBLE FIXED POINTS						5.97 = 10.83 on SR 4
DIRECTION OF SURVEY						C-22 5.78 Rd. Millikin SR 4 5.97
STREET NAME						
SECTION IDENTIFICATION	2.76					
SECTION LENGTH	3.21					
SURFACE TYPE & WIDTH	G24'					
BASE TYPE & WIDTH	L24'					
YEAR	1989					
PROJECT NUMBER	263					

PERPETUATION

VISIBLE FIXED POINTS					
STREET NAME					
SECTION IDENTIFICATION					
SECTION LENGTH					
SURFACE TYPE & WIDTH					
BASE TYPE & WIDTH					
YEAR					
PROJECT NUMBER					

VISIBLE FIXED POINTS					
STREET NAME					
SECTION IDENTIFICATION					
SECTION LENGTH					
SURFACE TYPE & WIDTH					
BASE TYPE & WIDTH					
YEAR					
PROJECT NUMBER					