


STATE ROUTE STRAIGHT LINE DIAGRAM SECTIONS


REVISED IN ACCORDANCE WITH DIRECTIVE PP-1D
Dated May 17, 1972

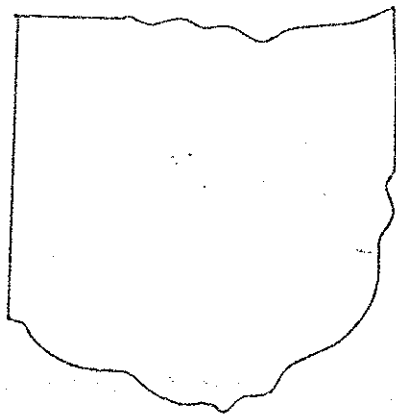



OHIO DEPARTMENT OF TRANSPORTATION
DIVISION OF TRANSPORTATION PLANNING
BUREAU OF TRANSPORTATION TECHNICAL SERVICES

STATE OF OHIO - DEPARTMENT OF TRANSPORTATION
STATE ROUTE SECTIONS ON CONTINUOUS MILEAGE STATIONING

DISTRICT 8
COUNTY BUTLER
ROUTE 1R 75

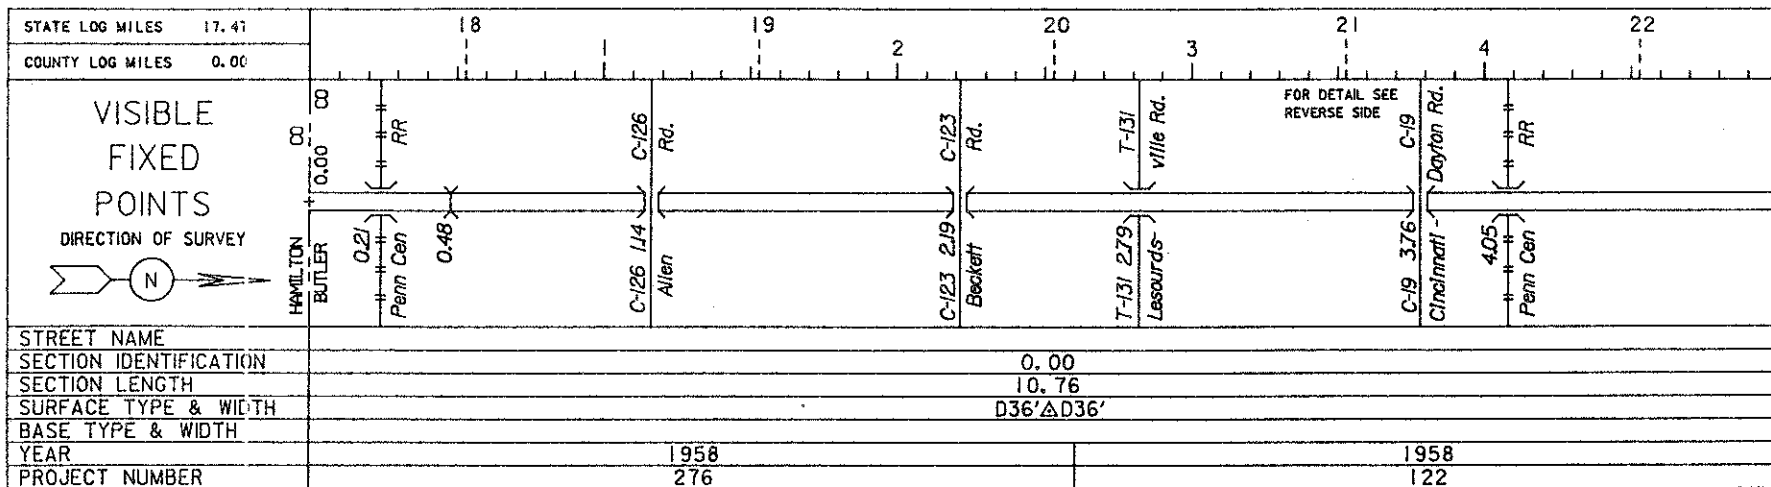

PERPETUATION

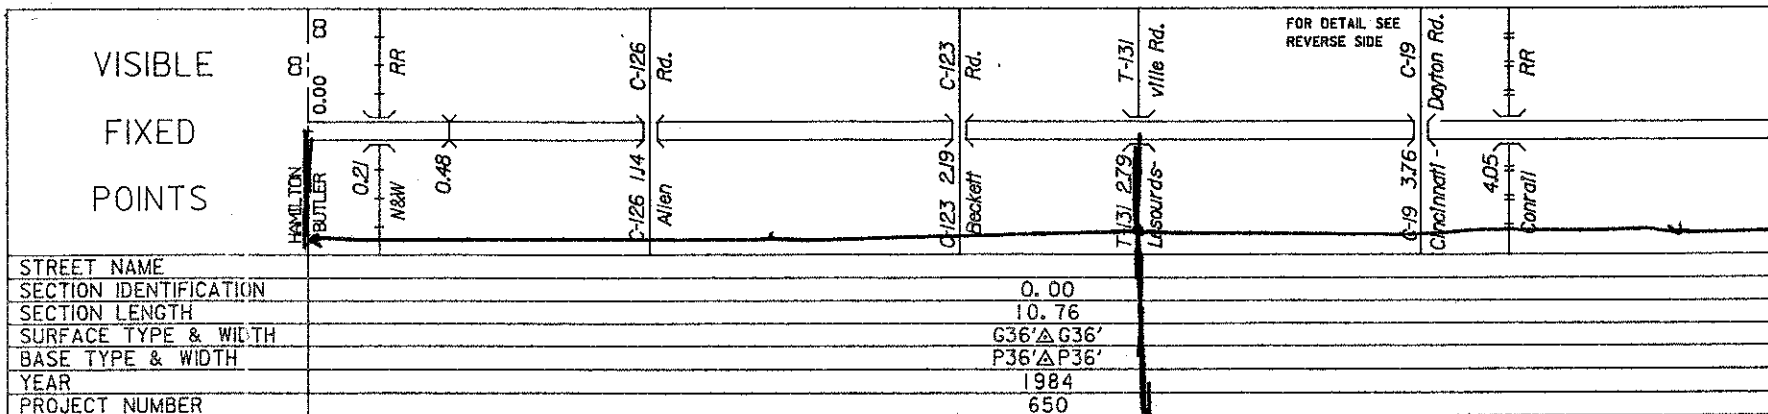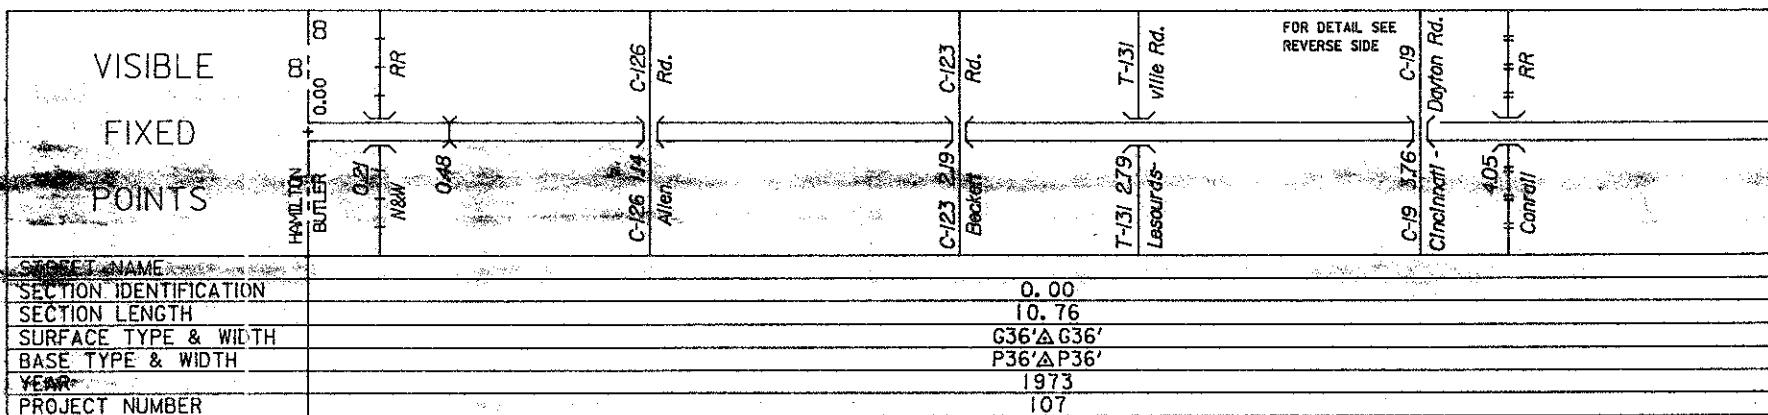


But - 25 - 0.00 (491G - 493G)
HAM - 25 - 17.02 (491G - 493G)
But - 25 - 0.00 (343B)



But - 25 - 2.59
131Y-132Y
481G - 482G
REVISED Jan 87 SHEET 1 OF 3

STATE OF OHIO - DEPARTMENT OF TRANSPORTATION
STATE ROUTE SECTIONS ON CONTINUOUS MILEAGE STATIONING

DISTRICT 8
COUNTY BUTLER
ROUTE IR 75

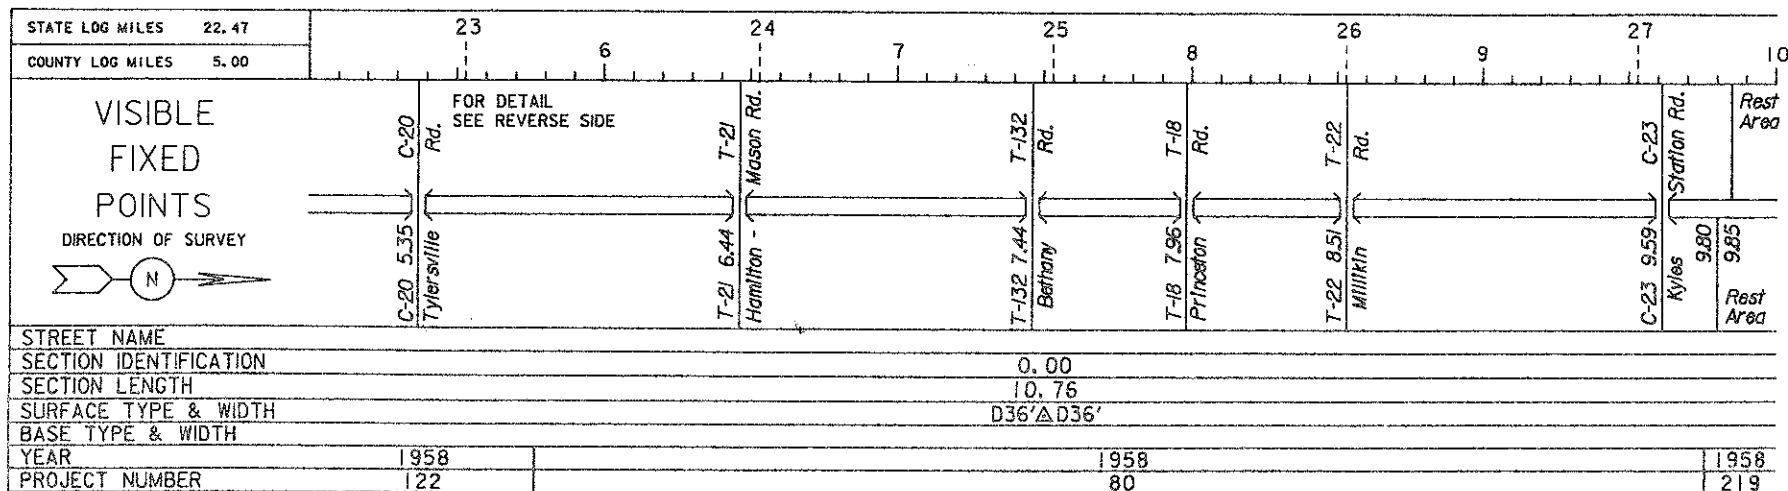


PERPETUATION

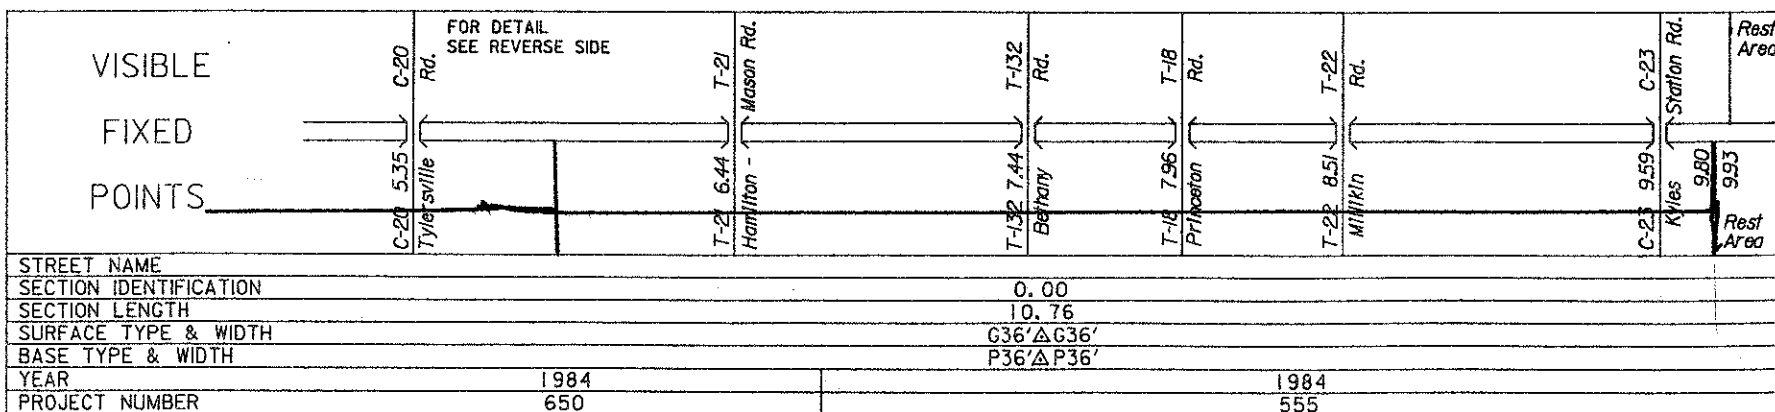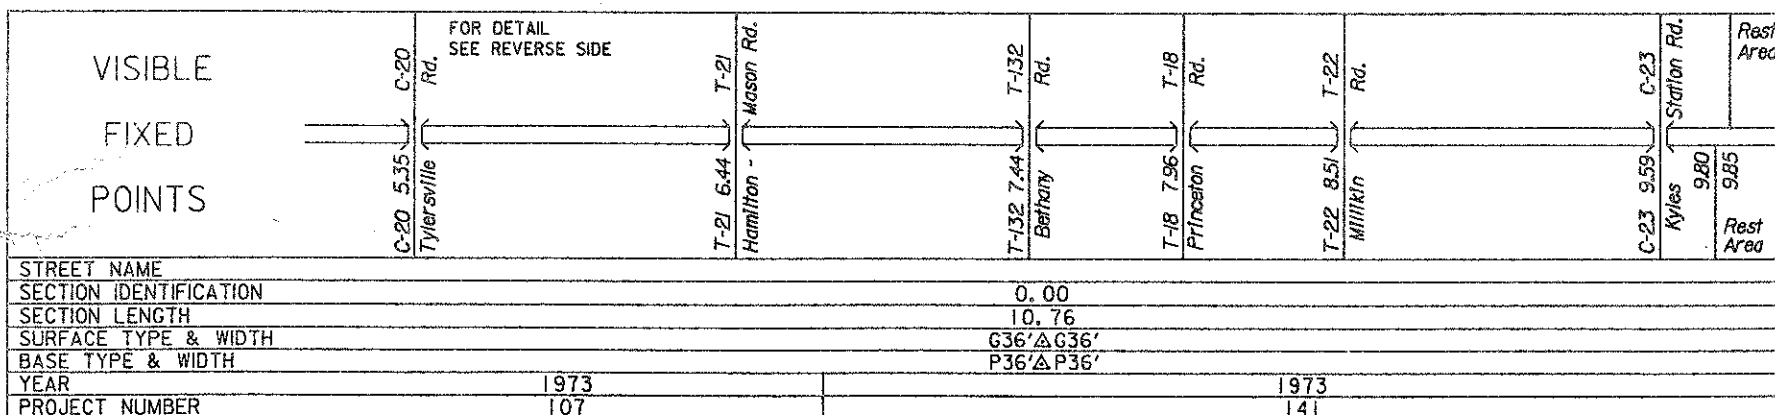

But - 25 - 5.77
85 - 86 Yel

STATE OF OHIO - DEPARTMENT OF TRANSPORTATION
STATE ROUTE SECTIONS ON CONTINUOUS MILEAGE STATIONING

DISTRICT 8
COUNTY BUTLER
ROUTE IR 75

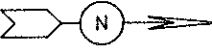STATE LOG MILES 27.47	28	29	30	31	32	15
COUNTY LOG MILES 10.00						
VISIBLE FIXED POINTS DIRECTION OF SURVEY 	Rest Area	10.76 Corp	Warren Rd.	11.25		
	10.18	10.23	Monroe 10.91	Butler -	BUTLER	WARREN
	Rest Area					
STREET NAME		Cincinnati - Dayton Xway				
SECTION IDENTIFICATION		0.00	10.76			
SECTION LENGTH		10.76	0.49			
SURFACE TYPE & WIDTH		D36' Δ D36'	D36' Δ D36'			
BASE TYPE & WIDTH						
YEAR		1958				
PROJECT NUMBER		219				

PERPETUATION

VISIBLE FIXED POINTS	Rest Area	10.76 Corp	Warren Rd.	11.25		
	10.18	10.23	Monroe 10.91	Butler -	BUTLER	WARREN
	Rest Area					
STREET NAME		Cincinnati - Dayton Xway				
SECTION IDENTIFICATION		0.00	10.76			
SECTION LENGTH		10.76	0.49			
SURFACE TYPE & WIDTH		G36' Δ G36'	G36' Δ G36'			
BASE TYPE & WIDTH		P36' Δ P36'	P36' Δ P36'			
YEAR		1973				
PROJECT NUMBER		141				

VISIBLE FIXED POINTS	Rest Area	10.76 Corp	Warren Rd.	11.25		
	10.09	10.23	Monroe 10.91	Butler -	BUTLER	WARREN
	Rest Area					
STREET NAME		Cincinnati - Dayton Xway				
SECTION IDENTIFICATION		0.00	10.76			
SECTION LENGTH		10.76	0.49			
SURFACE TYPE & WIDTH		G36' Δ G36'	G36' Δ G36'			
BASE TYPE & WIDTH		P36' Δ P36'	P36' Δ P36'			
YEAR		1984				
PROJECT NUMBER		555				

But-25-9.76
124 Yel-126 Yel

STATE OF OHIO-DEPARTMENT OF HIGHWAYS
STATE ROUTE SECTIONS ON CONTINUOUS MILEAGE STATIONING

County BUTLER
State Route 4

Miles		0	1	2	3	4	5
VISIBLE FIXED POINTS	0.00						
	0.44						
Direction of Survey							
HAMILTON BUTLER Fairfield							
SR	Street Name	Dixie Way					
	Section Identification	0.00					
	Section Length	4.53					
	Surface Type & Width	G 24'					
	Base Type & Width	N 20' L 4'					
	Year	1954					
Project No.	34						


PERPETUATION

VISIBLE FIXED POINTS		0.00	0.44	1.21	4.55
HAMILTON BUTLER Fairfield					
2.00 SR 4B Begins					
SR	Street Name	Dixie Way			
	Section Identification	0.00	0.44	1.21	4.55
	Section Length	0.44	0.77	3.34	0.70
	Surface Type & Width	G 24' Δ G 24'	G 24' Δ G 24'	G 24' Δ G 24'	G 24' Δ G 24'
	Base Type & Width	I 11' L 2' P 11' Δ P 11' L 2' I 11'	I 24' Δ I 24'	I 11' L 2' P 11' Δ P 11' L 2' I 11'	I 13' L 11' Δ L 11' I 13'
	Year	1963			
Project No.	205				



VISIBLE FIXED POINTS		0.00	0.44	1.21	4.55
HAMILTON BUTLER Fairfield					
2.00 SR 4B Begins					
SR	Street Name	Dixie Way			
	Section Identification	0.00	0.44	1.21	4.55
	Section Length	0.44	0.77	3.34	0.70
	Surface Type & Width	G 50'	G 24' Δ G 24'	G 50'	G 50'
	Base Type & Width	I 11' L 2' P 24' L 2' I 11'	I 24' Δ I 24'	I 11' L 2' P 24' L 2' I 11'	I 13' L 24' I 13'
	Year	1974			
Project No.	249				

STATE OF OHIO-DEPARTMENT OF HIGHWAYS
STATE ROUTE SECTIONS ON CONTINUOUS MILEAGE STATIONING

District 8
County BUTLER
State Route 4



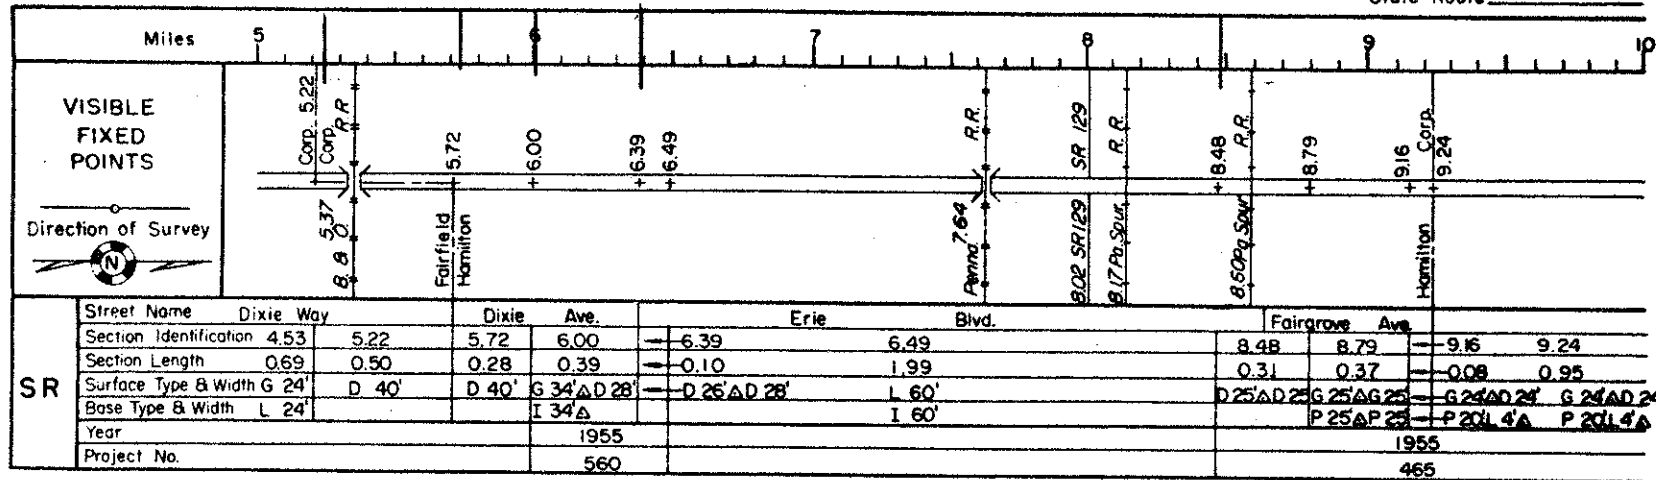


PERPETUATION

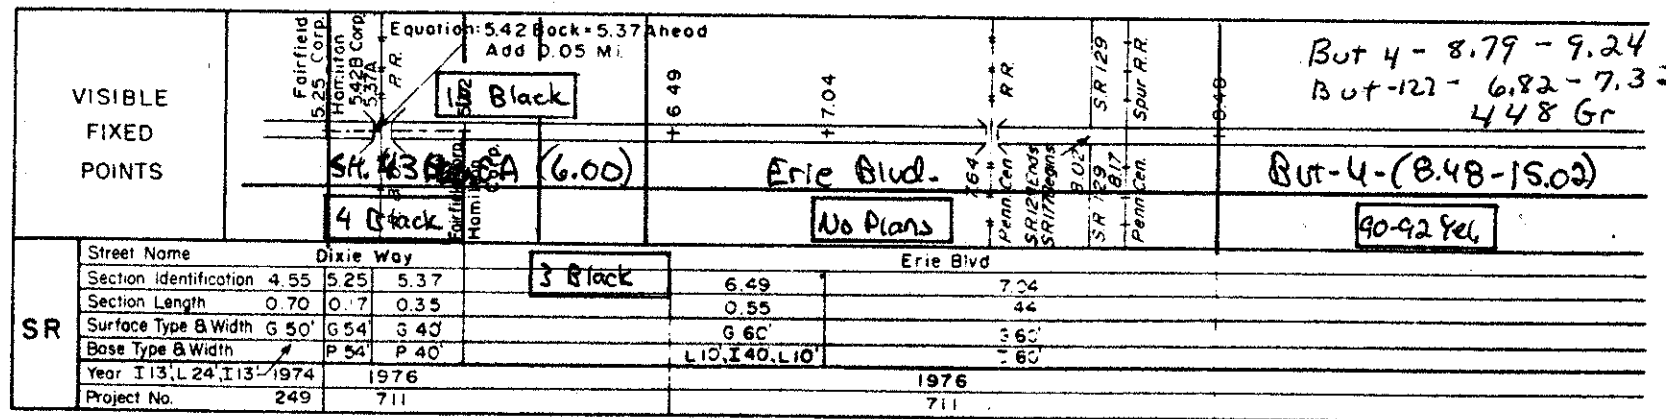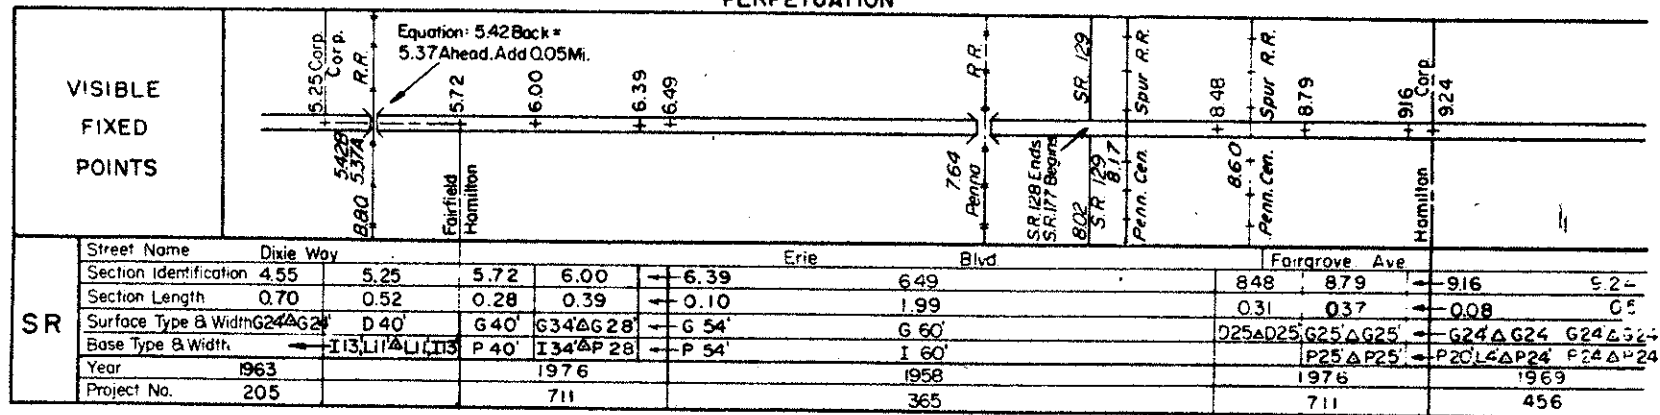

STATE OF OHIO - DEPARTMENT OF TRANSPORTATION
STATE ROUTE SECTIONS ON CONTINUOUS MILEAGE STATIONING

DISTRICT 8
COUNTY BUTLER
ROUTE SR 4

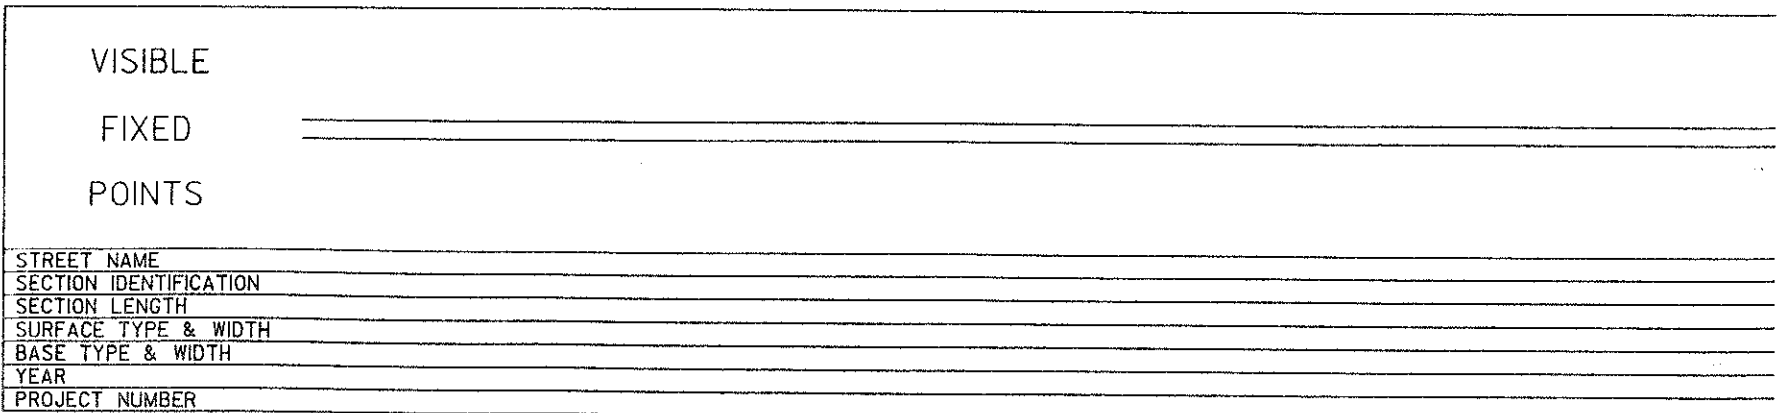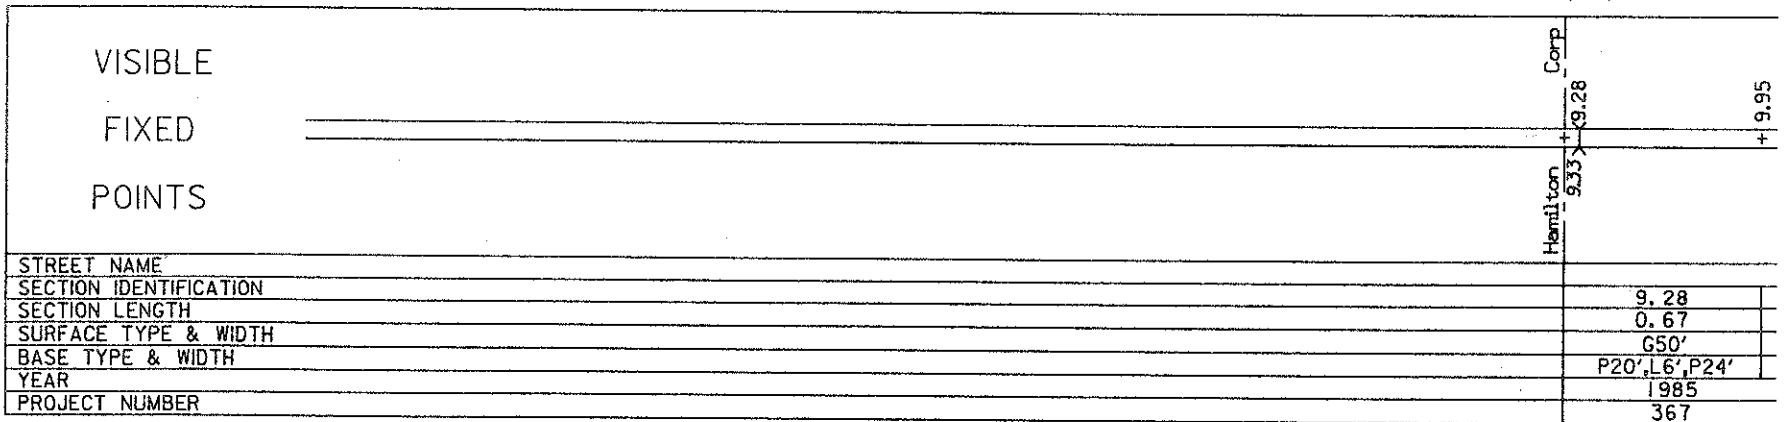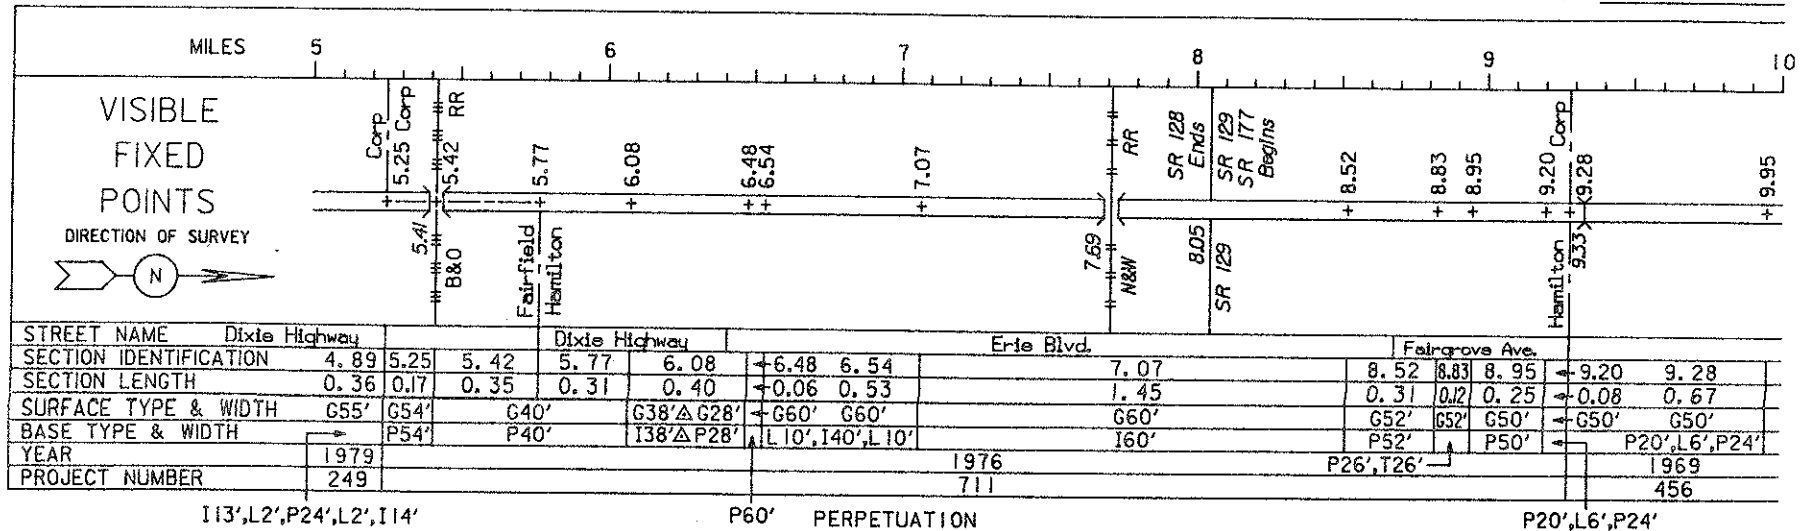

STATE OF OHIO-DEPARTMENT OF HIGHWAYS
STATE ROUTE SECTIONS ON CONTINUOUS MILEAGE STATIONING

Division 8
 County BUTLER
 State Route 4

Miles		10	11	12	13	14	15					
VISIBLE FIXED POINTS		10.19	10.59	11.22	12.47	13.03	13.51	14.05	14.44	14.75	14.85	15.00
	Direction of Survey											
SR	Street Name											
	Section Identification	10.19	10.59	11.22	12.47	13.03	13.51	14.05	14.44			
	Section Length	0.40	0.63	1.25	0.56	0.48	0.54	0.39	0.56			
	Surface Type & Width	D 24' Δ D 24'	G 24' Δ D 24'	D 24' Δ D 24'	D 24' Δ G 24'	D 24' Δ D 24'	D 24' Δ G 24'	D 24' Δ D 24'	D 24' Δ G 22'			
	Base Type & Width		P 20' L 4' Δ		Δ P 20' L 4'		Δ P 20' L 4'		Δ T 22'			
	Year	1955										
Project No.		465										


PERPETUATION

Miles		10	11	12	13	14	15					
VISIBLE FIXED POINTS		10.29	11.22	12.47	13.03	13.51	14.05	14.44	14.75	14.85	15.00	
		10.79										
SR	Street Name											
	Section Identification	9.24	10.29	11.22	12.47	13.03	13.51	14.05	14.44			
	Section Length	1.05	0.93	1.25	0.56	0.48	0.54	0.39	0.56			
	Surface Type & Width	G 24' Δ G 24'	G 24' Δ G 24'	G 24' Δ G 24'	G 24' Δ G 24'	G 24' Δ G 24'	G 24' Δ G 24'	G 24' Δ G 24'	G 24' Δ G 22'			
	Base Type & Width	P 24' Δ P 24'	P 20' L 4' Δ P 24'	P 24' Δ P 24'	P 24' Δ P 20' L 4'	P 24' Δ P 24'	P 24' Δ P 20' L 4'	P 24' Δ P 24'	P 24' Δ T 22'			
	Year	1969										
Project No.		456										



VISIBLE FIXED POINTS	But-4-11.78 440 Gr. But-4-13.85 506 B But-4-(8.48-15.02) But-4-12.27 But-4-14.76 But-4-14.86 90-924el. 719R - 720 Red 512 B	
SR	Street Name	
	Section Identification	
	Section Length	
	Surface Type & Width	
	Base Type & Width	
	Year	
Project No.		

STATE OF OHIO-DEPARTMENT OF HIGHWAYS
STATE ROUTE SECTIONS ON CONTINUOUS MILEAGE STATIONING

County BUTLER
State Route 4

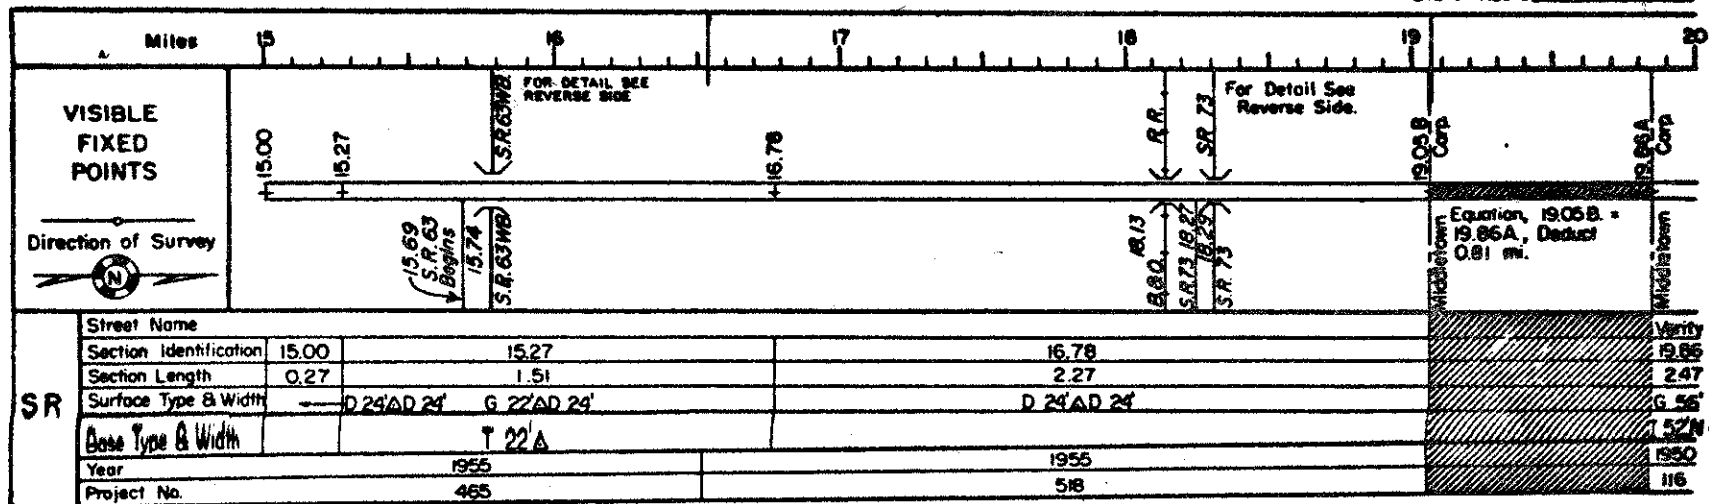


PERPETUATION

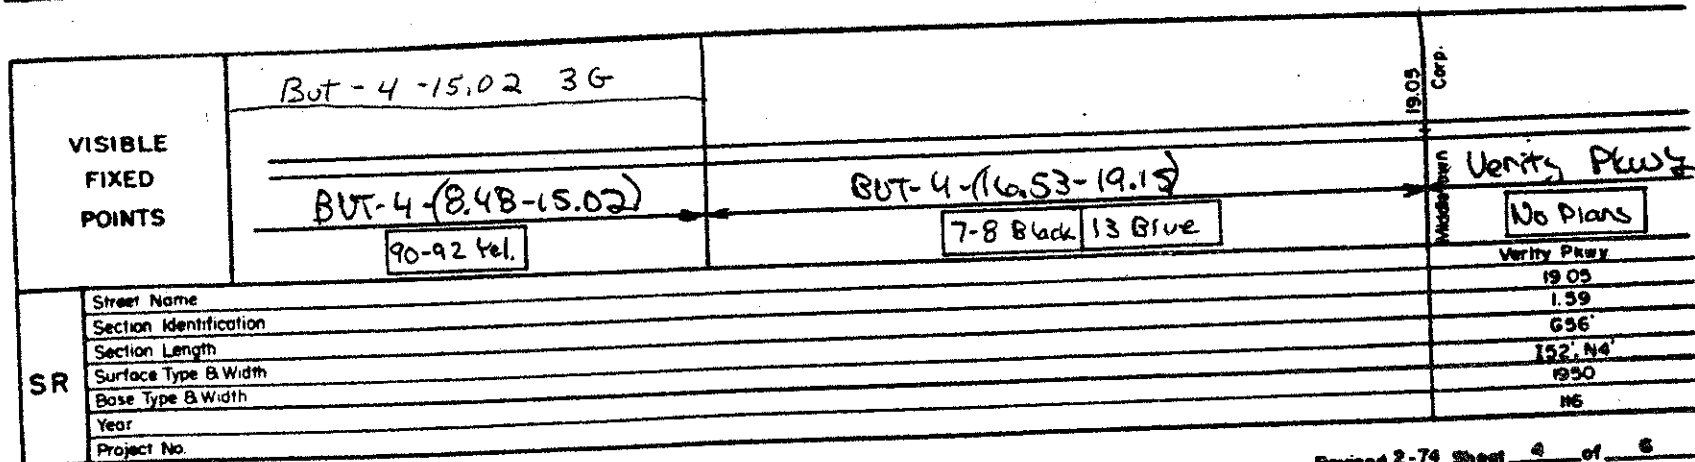
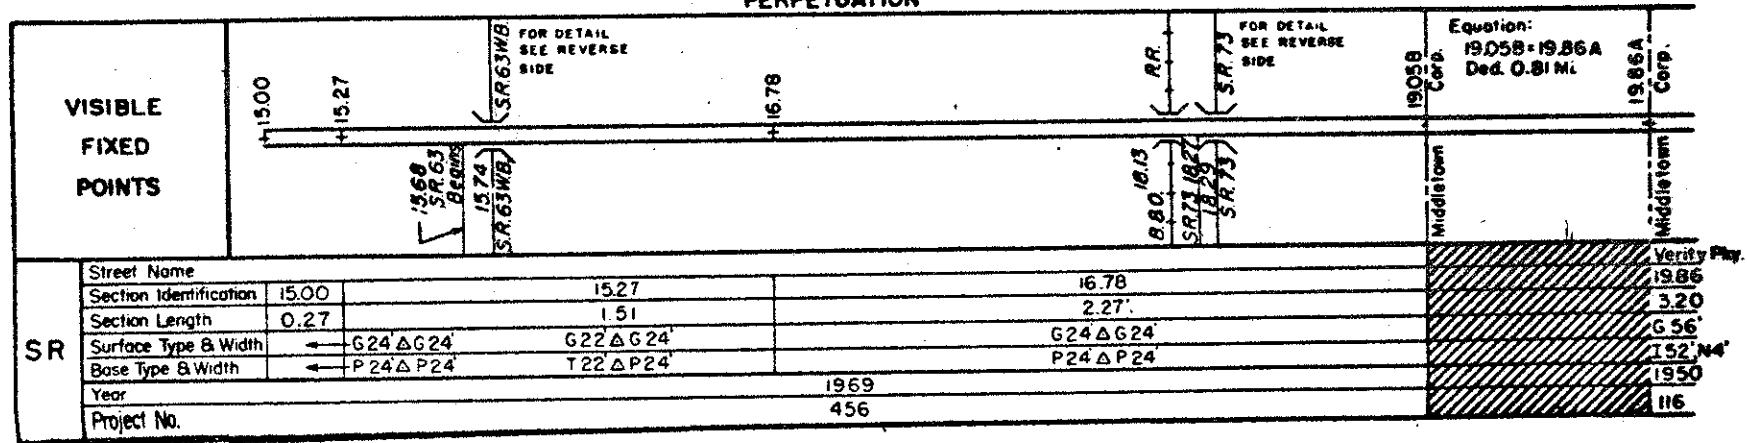


STATE OF OHIO-DEPARTMENT OF HIGHWAYS
STATE ROUTE SECTIONS ON CONTINUOUS MILEAGE STATIONING

District 8
County BUTLER
State Route 4

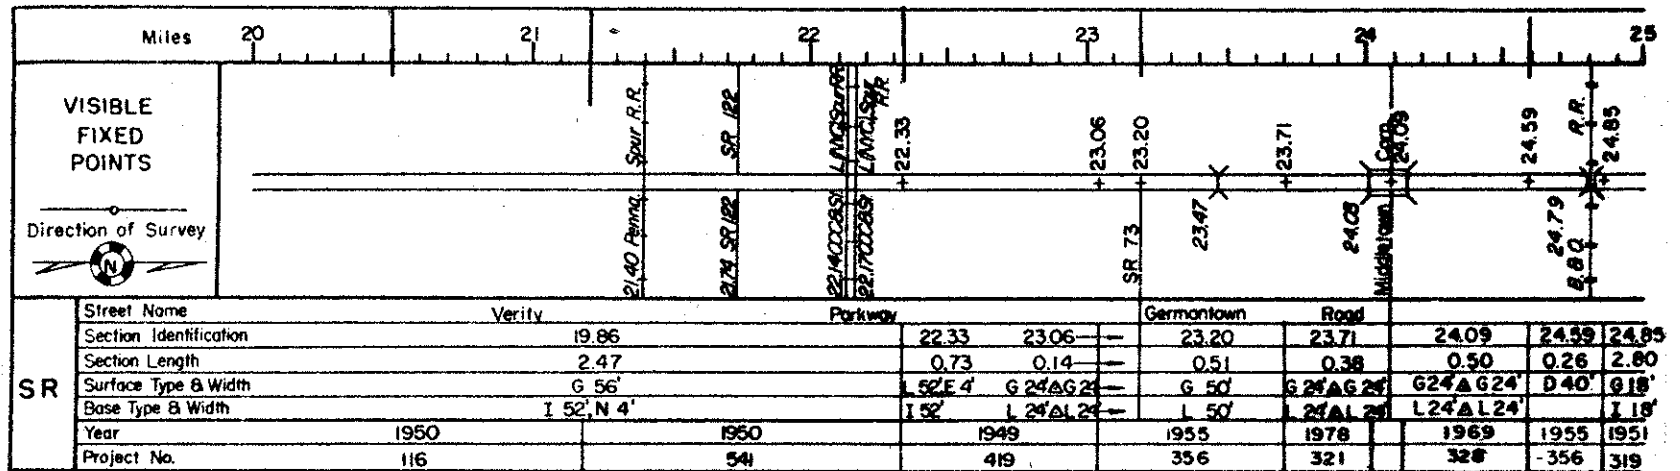

PERPETUATION

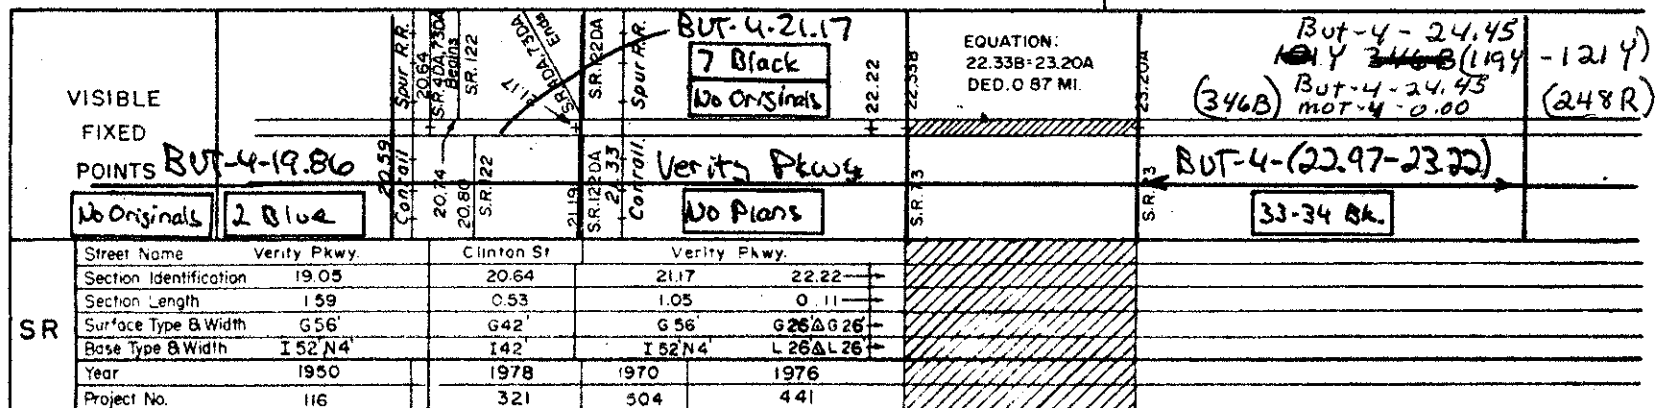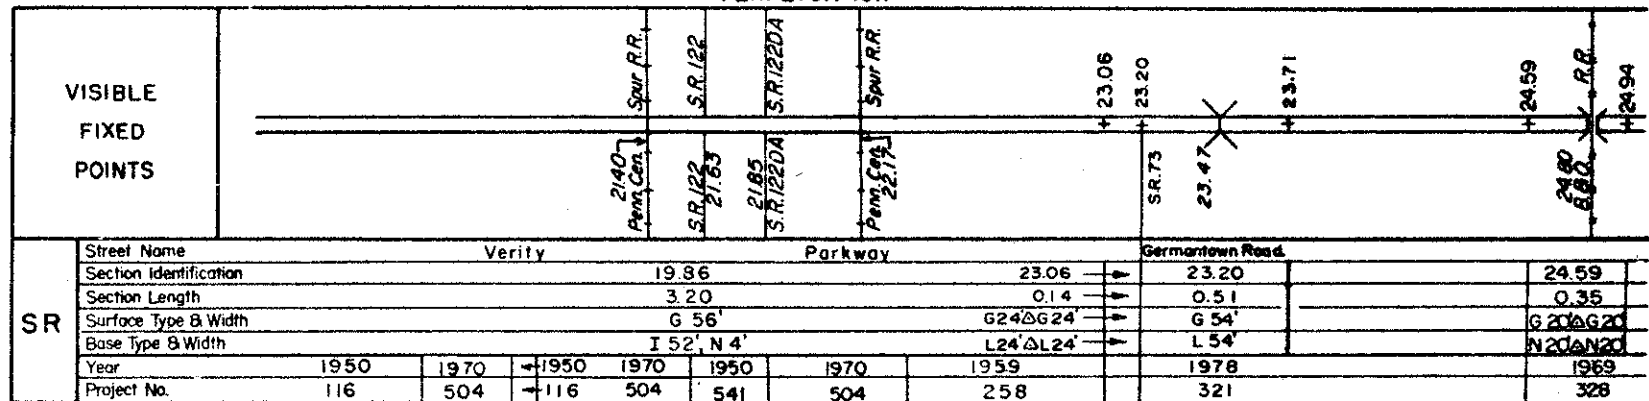



STATE OF OHIO-DEPARTMENT OF HIGHWAYS
STATE ROUTE SECTIONS ON CONTINUOUS MILEAGE STATIONING

Division 8
County BUTLER
State Route 4

Miles	25	26	27	28	29	30
VISIBLE FIXED POINTS						
Direction of Survey						
						
SR	Street Name					
	Section Identification	24.85				
	Section Length	2.80				
	Surface Type & Width	G 18'				
	Base Type & Width	I 18'				
	Year	1951				
Project No.	319					

PERPETUATION

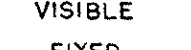VISIBLE FIXED POINTS						
						
SR	Street Name					
	Section Identification	24.94	25.27			
	Section Length	0.33	2.36			
	Surface Type & Width	G 24' G 24'	G 24'			
	Base Type & Width	L 24' L 24'	L 24'			
	Year	1969				
Project No.	328					

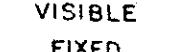VISIBLE FIXED POINTS						
						
SR	Street Name					
	Section Identification					
	Section Length					
	Surface Type & Width					
	Base Type & Width					
	Year					
Project No.						

STATE OF OHIO-DEPARTMENT OF TRANSPORTATION

STATE ROUTE SECTIONS ON CONTINUOUS MILEAGE STATIONING

DISTRICT 2
COUNTY BUTLER
STATE ROUTE SR 404

(SB)

MILES	000	020	040	060	080	100
SR 73 DA Begins VISIBLE FIXED POINTS	000=2064 ON SR 4		In Middletown		059=2119 ON SR 4	
	000	012	037			
DIRECTION OF SURVEY	SR 4, 73	SR 122		SR 122 DA	SR 4, 73	
	SR 4, 73	SR 122		SR 122 DA	SR 4, 73	
STREET NAME	VERITY PARKWAY	CANAL STREET	VERITY PARKWAY			
SECTION IDENTIFICATION	000	012	037			
SECTION LENGTH	012	025	022			
SURFACE TYPE & WIDTH	G 56'	G 42'	G 56'			
BASE TYPE & WIDTH	152'N4'	L 42'	152'N4'			
YEAR OF SALE						
PROJECT NO.						

PERPETUATION

VISIBLE FIXED POINTS	
STREET NAME	
SECTION IDENTIFICATION	
SECTION LENGTH	
SURFACE TYPE & WIDTH	
BASE TYPE & WIDTH	
YEAR OF SALE	
PROJECT NO.	

VISIBLE FIXED POINTS	
STREET NAME	
SECTION IDENTIFICATION	
SECTION LENGTH	
SURFACE TYPE & WIDTH	
BASE TYPE & WIDTH	
YEAR OF SALE	
PROJECT NO.	

DOTS FORM REV. 1974

Bureau of Transportation Technical Services

REVISED 6-76 SHEET 1 OF 1

STATE OF OHIO - DEPARTMENT OF HIGHWAYS
STATE ROUTE SECTIONS ON CONTINUOUS MILEAGE STATIONING

COUNTY BUTLER
 STATE ROUTE 4-8

MILES	0	1	2	3	4	5
VISIBLE FIXED POINTS	0.00 SR.4 0.00=2.00 on SR.4 RR 0.40 B&O Fairfield Corp. 0.90 Fairfield 1.39 Corp. Hamilton 1.90 Corp. Hamilton 1.91 Corp. Penn. Cen. 2.20 Corp. Hamilton 2.56 Corp. Hamilton 2.60 Corp. Hamilton 2.76 Corp. Hamilton 4.70 SR.129					
DIRECTION OF SURVEY	SR.4 In 0.40 B&O Fairfield					
STREET NAME						
SECTION IDENTIFICATION	0.00	0.90	1.39	1.90	2.20 2.56	2.60 2.76
SECTION LENGTH	0.90	0.49	0.51	0.30	0.36 0.04	3.21
SURFACE TYPE & WIDTH	G 24'	G 24'	G 24'	G 24'	G 24' G 24'	G 24'
BASE TYPE & WIDTH	L 24'	L 24'	L 24'	L 24'	L 24' L 24'	L 24'
YEAR OF SALE	1968					
PROJECT NO.	486					

PERPETUATION

VISIBLE FIXED POINTS	0.00 SR.4 0.00=2.00 on SR.4 RR 0.40 B&O In Fairfield Corp. 1.39 Corp. Fairfield Hamilton 1.90 Corp. Hamilton 1.91 Corp. Penn. Cen. 2.20 Corp. Fairfield Hamilton 2.56 Corp. Hamilton 2.60 Corp. Hamilton 2.76 Corp. Hamilton					
STREET NAME						
SECTION IDENTIFICATION	0.00	1.39	1.90	2.20 2.56	2.60	
SECTION LENGTH	1.39	0.51	0.30	0.36 0.04	0.16	
SURFACE TYPE & WIDTH	G 24'	G 24'	G 24'	G 24' G 24'	G 24'	
BASE TYPE & WIDTH	L 24'	L 24'	L 24'	L 24' L 24'	L 24'	
YEAR OF SALE	1968					
PROJECT NO	486					

VISIBLE FIXED POINTS	BUT-4-200 480-482Rd					
STREET NAME						
SECTION IDENTIFICATION				2.20		
SECTION LENGTH				0.56		
SURFACE TYPE & WIDTH				G 24'		
BASE TYPE & WIDTH				L 24'		
YEAR OF SALE	1968					
PROJECT NO	486					

STATE OF OHIO - DEPARTMENT OF HIGHWAYS
STATE ROUTE SECTIONS ON CONTINUOUS MILEAGE STATIONING

DIVISION 2
 COUNTY BUTLER
 STATE ROUTE 4-8

MILES VISIBLE FIXED POINTS DIRECTION OF SURVEY  STREET NAME SECTION IDENTIFICATION <u>2.76</u> SECTION LENGTH <u>3.21</u> SURFACE TYPE & WIDTH <u>6' 24"</u> BASE TYPE & WIDTH <u>12' 24"</u> YEAR OF SALE <u>1968</u> PROJECT NO. <u>486</u>	5.97 = 10.79 on S.R. 4 5.97 S.R. 4 S.R. 4
--	---

PERPETUATION

VISIBLE FIXED POINTS	
STREET NAME SECTION IDENTIFICATION SECTION LENGTH SURFACE TYPE & WIDTH BASE TYPE & WIDTH YEAR OF SALE PROJECT NO.	

VISIBLE FIXED POINTS	
STREET NAME SECTION IDENTIFICATION SECTION LENGTH SURFACE TYPE & WIDTH BASE TYPE & WIDTH YEAR OF SALE PROJECT NO.	

STATE OF OHIO-DEPARTMENT OF HIGHWAYS
STATE ROUTE SECTIONS ON CONTINUOUS MILEAGE STATIONING

District 8
County BUTLER
State Route US 27

Miles		0	1	2	3	4	5
VISIBLE FIXED POINTS		HAMILTON CO. 0.00 BUTLER CO.	US 50 B SR 126/128 0.60		2.65 SR 128		
SR	Street Name						
	Section Identification	0.00					
	Section Length	6.67					
	Surface Type & Width	G 20'					
	Base Type & Width	I 20'					
	Year	1953			1954		
Project No.	206			62			

PERPETUATION

VISIBLE FIXED POINTS		HAMILTON CO. 0.00 BUTLER CO.	US 50 B SR 126/128 0.60		2.65 SR 128		
SR	Street Name						
	Section Identification	0.00				2.65	
	Section Length	2.65				4.02	
	Surface Type & Width	G 24'				G 20'	
	Base Type & Width	L 20', I 4'				I 20'	
	Year	1961				1954	
Project No.	207				62		

VISIBLE FIXED POINTS		HAMILTON CO. 0.00 BUTLER CO.	SR 126 0.60	(SR 128) 0.81 SR 126WB 0.81	1.26 +	206 - 208 BLACK HAM/But 27 17.95/0.00 BUT-27-0.00	0.35B 0.35B	Equation: $3.35B = 4.21A$ Ded 0.86 Mi.
SR	Street Name							
	Section Identification	0.00				1.26		
	Section Length	1.26				2.09		
	Surface Type & Width	G 24' Δ G 24'				G 24'		
	Base Type & Width	L 24' Δ L 24'				L 24'		
	Year	1967				1979		
Project No.	777				98			

STATE ROUTE SECTIONS ON CONTINUOUS MILEAGE STATIONING

County, BUTLER
State Route US 27

Miles		5	6	7	8	9	10
VISIBLE FIXED POINTS							
Direction of Survey							
SR	Street Name	Walnut					
	Section Identification	0.00	6.67	6.74	Hamilton - Millville Rd.		
	Section Length	6.67	0.07	0.61	7.35		
	Surface Type & Width	G 20'	G 20'	G 20'	3.89		
	Base Type & Width	I 20'	N 20'	N 20'	G 20'		
	Year	1954			N 20'		
	Project No.	62	1970	1966	1979		
		360	484	98			

VISIBLE FIXED POINTS		PERPETUATION	
SR	Street Name	Walnut	
	Section Identification	2.65	6.67
	Section Length	4.02	0.07
	Surface Type & Width	G 20'	G 20'
	Base Type & Width	I 20'	N 20'
	Year	1954	1970
	Project No.	62	360

VISIBLE FIXED POINTS		No Plans		41 Green	
SR	Street Name	SH. 182 Sec A		S.H. 182 Millville (Pc), C-2 (Pc), B	
	Section Identification	4.21	6.52	6.60	
	Section Length	2.31	0.08	0.07	
	Surface Type & Width	G 20'	G 20'	G 20'	
	Base Type & Width	I 20'	I 20'	I 20'	
	Year	1979			
	Project No.	98			

STATE OF OHIO-DEPARTMENT OF HIGHWAYS
STATE ROUTE SECTIONS ON CONTINUOUS MILEAGE STATIONING

District 8
County BUTLER
State Route US 27

Miles		10	11	12	13	14	15
VISIBLE FIXED POINTS							
SR	Street Name						
	Section Identification	7.35	11.24	11.54			
	Section Length	3.89	0.30	3.97			
	Surface Type & Width	G 20'	G 20'	G 20'			
	Base Type & Width	N 20'	P 20'	N 20'			
	Year	1979					
Project No.	98						

PERPETUATION


VISIBLE FIXED POINTS							
SR	Street Name						
	Section Identification					11.54	14.76
	Section Length					3.22	0.30
	Surface Type & Width					G 20'	G 24'
	Base Type & Width					N 20'	I 24'
	Year					1979	1962
Project No.					98	138	

VISIBLE FIXED POINTS							
SR	Street Name						
	Section Identification					14.76	
	Section Length					0.30	
	Surface Type & Width					G 28'	
	Base Type & Width					I 28'	
	Year					1979	
Project No.					98		



STATE OF OHIO - DEPARTMENT OF HIGHWAYS

STATE ROUTE SECTIONS ON CONTINUOUS MILEAGE STATIONING

DISTRICT 0
COUNTY BUTLER
STATE ROUTE US 27

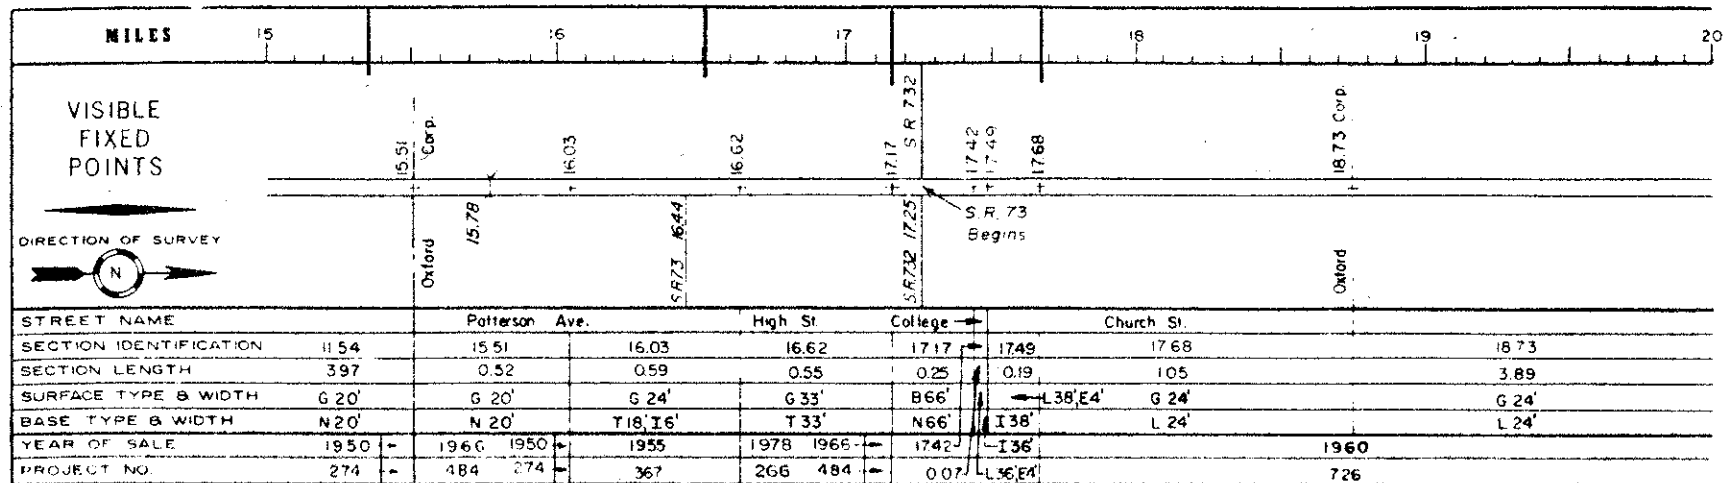

PERPETUATION

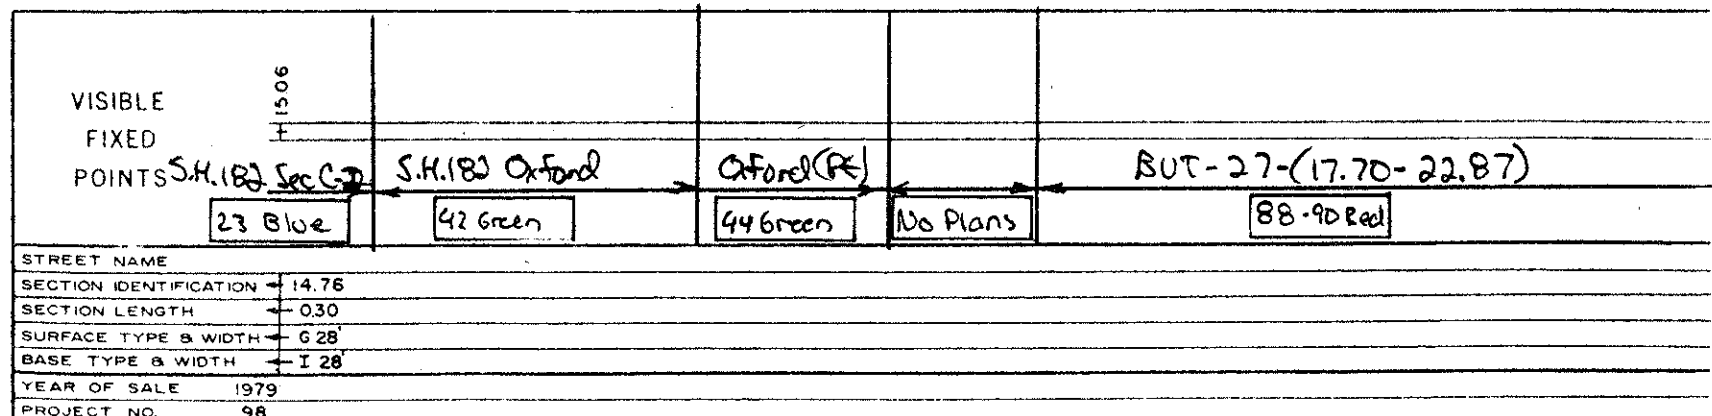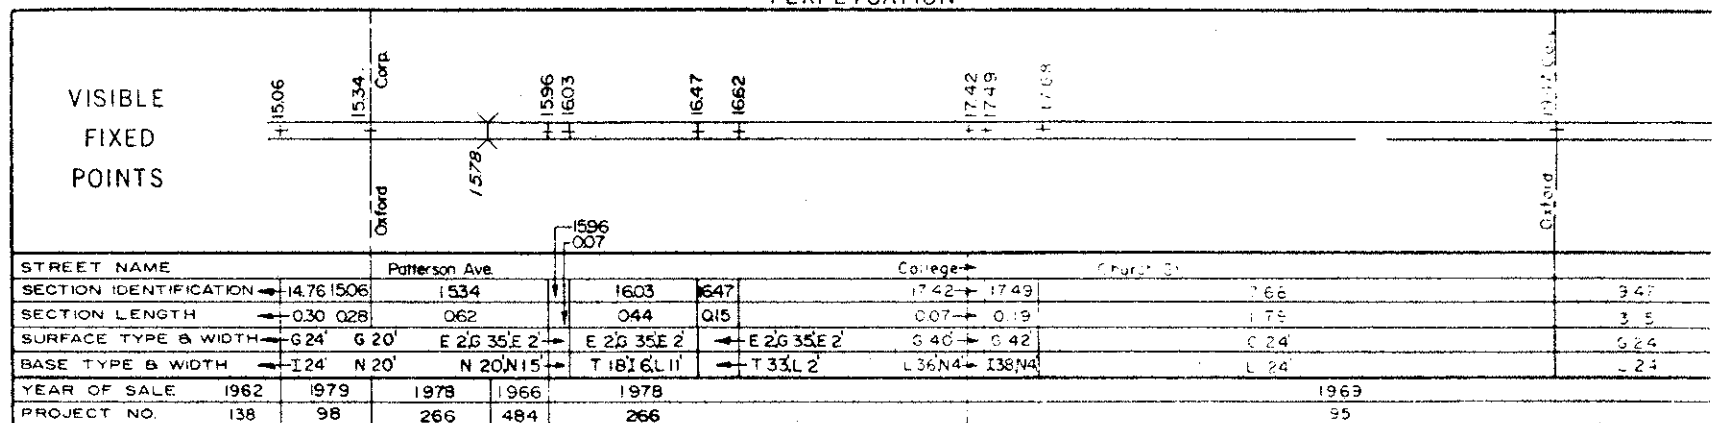

STATE OF OHIO - DEPARTMENT OF HIGHWAYS

STATE ROUTE SECTIONS ON CONTINUOUS MILEAGE STATIONING

DIVISION 8
COUNTY BUTLER
STATE ROUTE U.S. 27

MILES	20	21	22	23	24	25
VISIBLE FIXED POINTS				22.62 Corp.	22.86 22.92 CO. STATE LINE	
				College Corner	BUTLER INDIANA OHIO	
STREET NAME						
SECTION IDENTIFICATION				Main St.		
SECTION LENGTH				22.62 → 22.86		
SURFACE TYPE & WIDTH				0.24 → 0.06		
BASE TYPE & WIDTH				G 24' → G 48'		
YEAR OF SALE				I 22' → I 48'		
PROJECT NO.				1960		
				726		

PERPETUATION

VISIBLE FIXED POINTS				22.62 Corp.	22.86 22.92 CO. STATE LINE	
			College Corner	BUTLER INDIANA OHIO		
STREET NAME						
SECTION IDENTIFICATION				Main St.		
SECTION LENGTH				22.62 → 22.86		
SURFACE TYPE & WIDTH				0.24 → 0.06		
BASE TYPE & WIDTH				G 24' L 12' → G 48'		
YEAR OF SALE				L 24' I 12' → I 48'		
PROJECT NO.				1969		
				95		

VISIBLE FIXED POINTS	BUT-27-(17.70-22.87) 88-90 Red			22.62 Corp.	22.86	
			College Corner			
STREET NAME						
SECTION IDENTIFICATION				22.62		
SECTION LENGTH				0.24		
SURFACE TYPE & WIDTH				G 40'		
BASE TYPE & WIDTH				L 24 I 16'		
YEAR OF SALE				1969		
PROJECT NO.				95		

STATE OF OHIO DEPARTMENT OF HIGHWAYS
STATE ROUTE SECTIONS ON CONTINUOUS MILEAGE STATIONING

County BUTLER
State Route US 42

Miles		0	1	2	3	4	5
VISIBLE FIXED POINTS							
Direction of Survey							
SR	Street Name						
	Section Identification	0.00					
	Section Length	3.32					
	Surface Type & Width	G 20'					
	Base Type & Width	K 20'					
	Year	1952					
Project No.	M9						

PERPETUATION

VISIBLE FIXED POINTS							
SR	Street Name						
	Section Identification	0.00					
	Section Length	3.32					
	Surface Type & Width	G 23'					
	Base Type & Width	K 20, 13'					
	Year	1962					
Project No.	359						


VISIBLE FIXED POINTS							
SR	Street Name						
	Section Identification						
	Section Length						
	Surface Type & Width						
	Base Type & Width						
	Year						
Project No.							

STATE ROUTE SECTIONS ON CONTINUOUS MILEAGE STATIONING

County BUTLER
State Route US 50B

Miles		0	1	2	3	4	5
VISIBLE FIXED POINTS		0.00	0.69	1.29			
		HAMILTON	BUTLER	BUTLER	HAMILTON		
Direction of Survey							
SR	Street Name						
	Section Identification	0.00					
	Section Length	0.69					
	Surface Type & Width	G 20'					
	Base Type & Width	I 20'					
	Year						
Project No.							

Overlap. See 0.00 to 0.60 on US 27

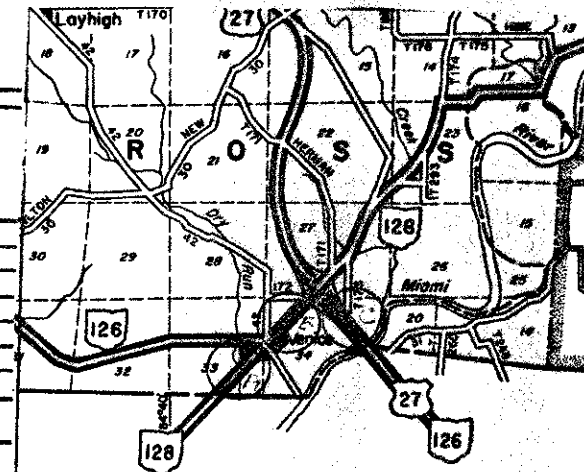

VISIBLE FIXED POINTS		0.00	0.69	1.29
		HAMILTON	BUTLER	BUTLER
SR	Street Name			
	Section Identification	0.00		
	Section Length	0.69		
	Surface Type & Width	G 24'		
	Base Type & Width	I 20' L 4'		
	Year	1961		
Project No.	207			

OLD US-50B S/L
 (A) 0.00-0.69 NOW SR-128 9/3/73
 (B) 0.69-1.76 NOW SR-126 AND
 (C) 1.76-2.36 NOW SR-126 AND
 OVERLAPS US-27

VISIBLE FIXED POINTS		0.00	0.69	1.46	1.55	1.76	2.36
		HAMILTON	BUTLER	BUTLER	BUTLER	HAMILTON	BUTLER
SR	Street Name						
	Section Identification	0.00					
	Section Length	1.46					
	Surface Type & Width	G 24'					
	Base Type & Width	I 20' L 4'					
	Year	1970					
Project No.	520						


FOR DETAIL SEE REVERSE

Overlap. See 0.00 to 0.60 on US 27



Det. But
 Sheet IN Book
 12/23/74

STATE OF OHIO-DEPARTMENT OF HIGHWAYS
STATE ROUTE SECTIONS ON CONTINUOUS MILEAGE STATIONING


Division 8
 County BUTLER
 State Route 63

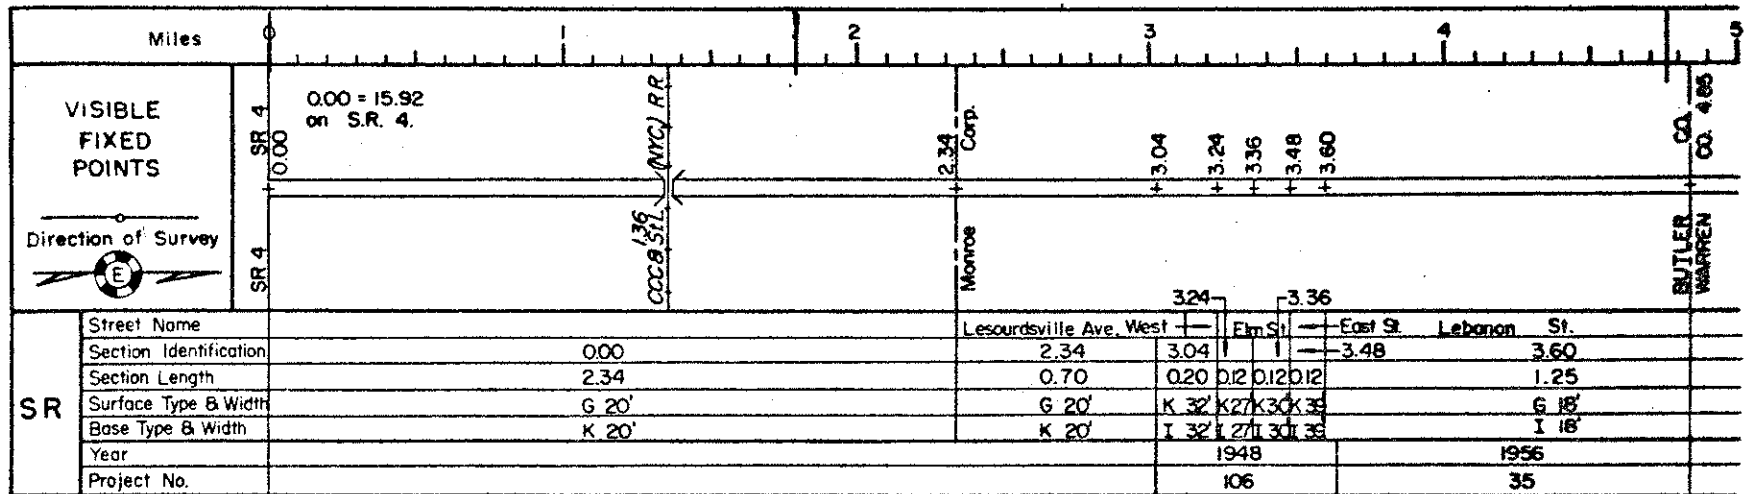

PERPETUATION

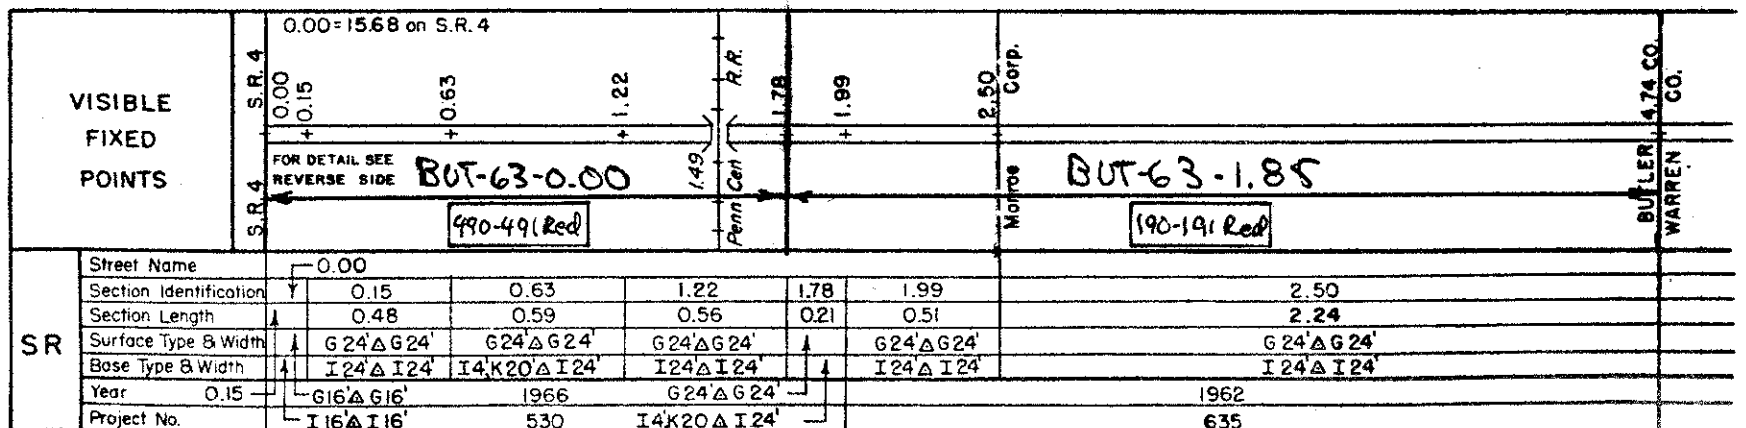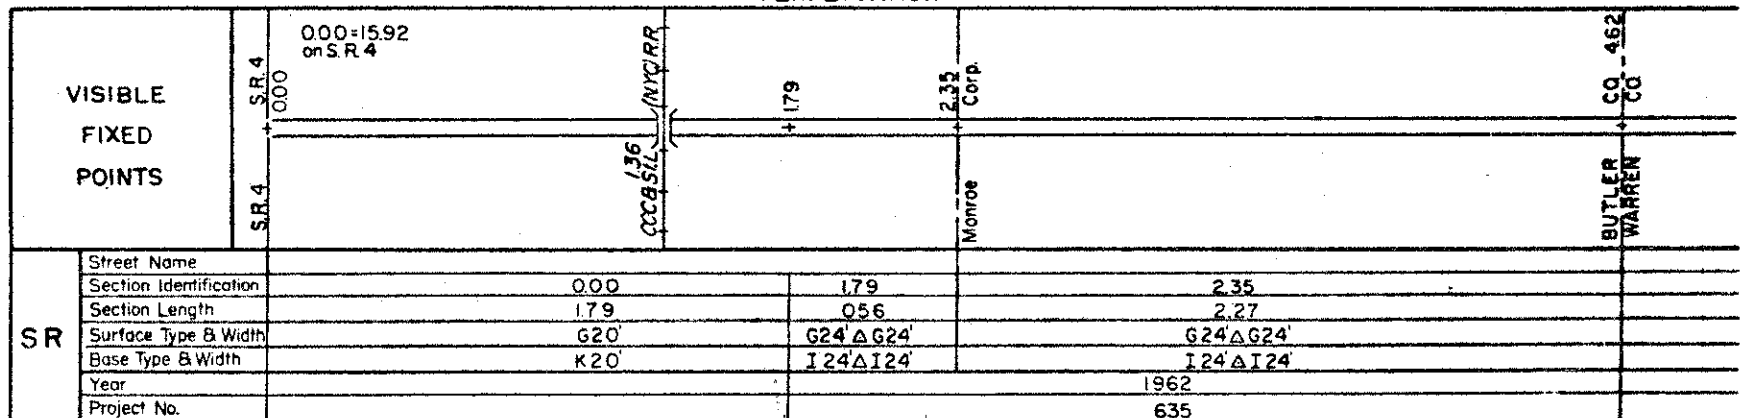

Division 6
County BUTLER
State Route 73

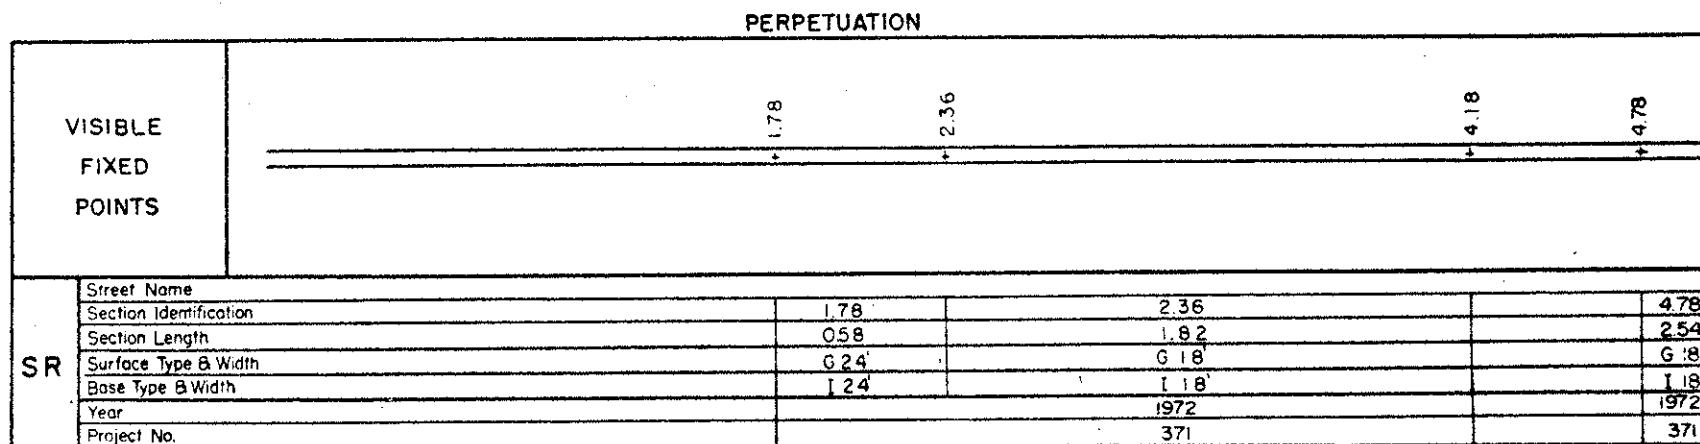

VISIBLE FIXED POINTS						
		S.H. 662 CR DTG	BUT-734.78	S.H. 662 Sec D	BUT-734.19	
	29 Black	No Originals	251 Red	No Plans	12 Black	

SR	Street Name	
	Section Identification	
	Section Length	
	Surface Type & Width	
	Base Type & Width	
	Year	
	Project No.	

STATE OF OHIO-DEPARTMENT OF HIGHWAYS
STATE ROUTE SECTIONS ON CONTINUOUS MILEAGE STATIONING

Division 9
County BUTLER
State Route 73

Miles		5	6	7	8	9	10
VISIBLE FIXED POINTS							
	Direction of Survey 						
SR	Street Name						
	Section Identification	4.78					
	Section Length	2.80					
	Surface Type & Width	G 18'					
	Base Type & Width	I 18'					
	Year	1950					
Project No.	48						


PERPETUATION

VISIBLE FIXED POINTS							
SR	Street Name						
	Section Identification	4.78					
	Section Length	2.54					
	Surface Type & Width	G 18'					
	Base Type & Width	I 18'					
	Year	1972					
Project No.	371						



VISIBLE FIXED POINTS							
SR	Street Name						
	Section Identification						
	Section Length						
	Surface Type & Width						
	Base Type & Width						
	Year						
Project No.							

STATE OF OHIO-DEPARTMENT OF HIGHWAYS
STATE ROUTE SECTIONS ON CONTINUOUS MILEAGE STATIONING

County BUTLER
State Route 73



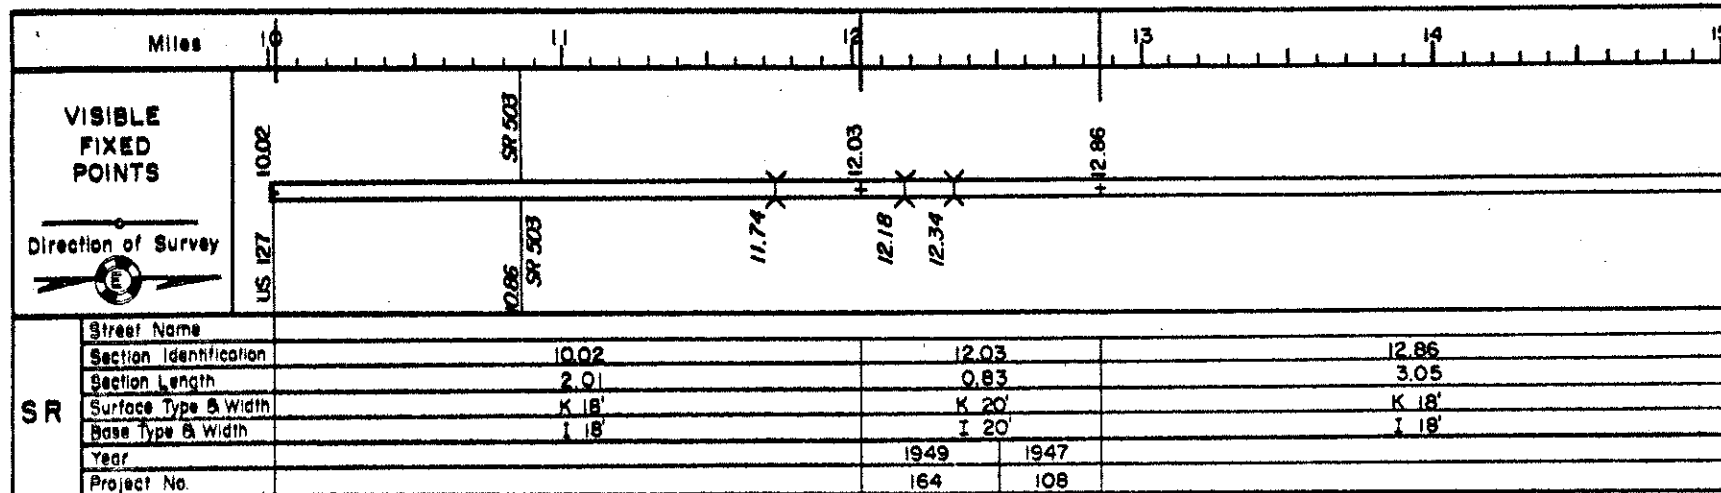


PERPETUATION

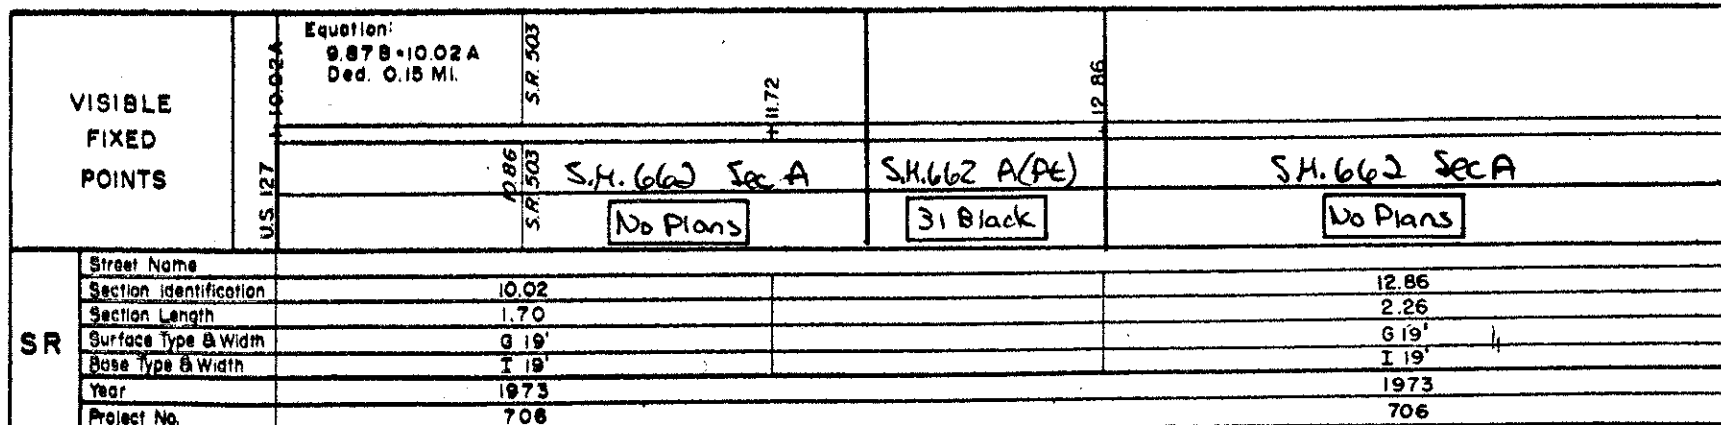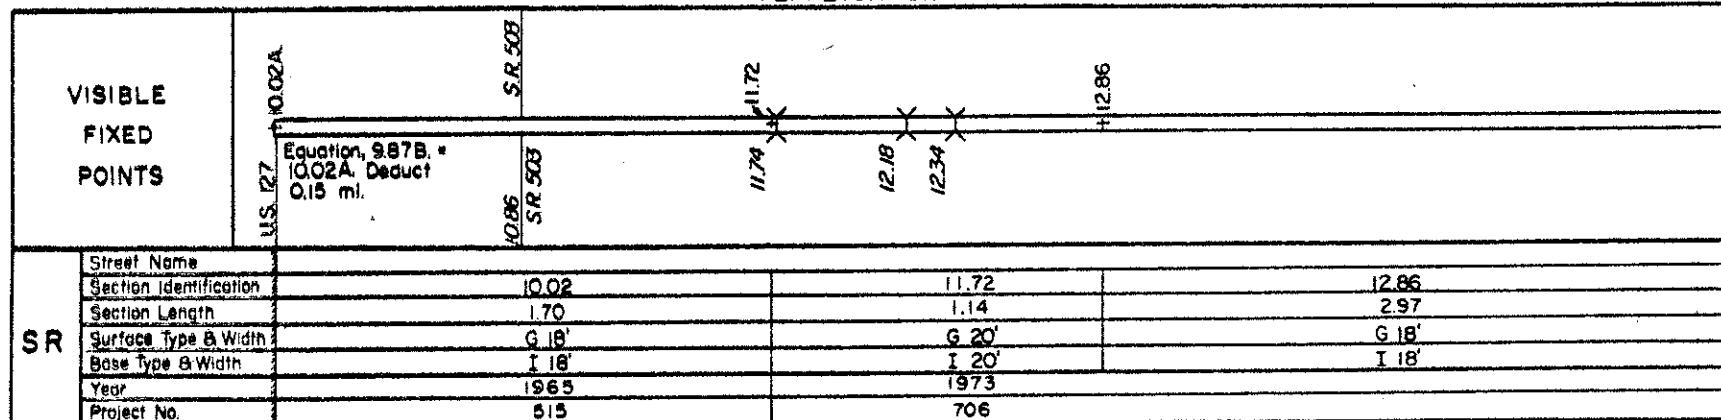

STATE OF OHIO-DEPARTMENT OF HIGHWAYS
STATE ROUTE SECTIONS ON CONTINUOUS MILEAGE STATIONING

Division _____
 County **BUTLER**
 State Route **73**

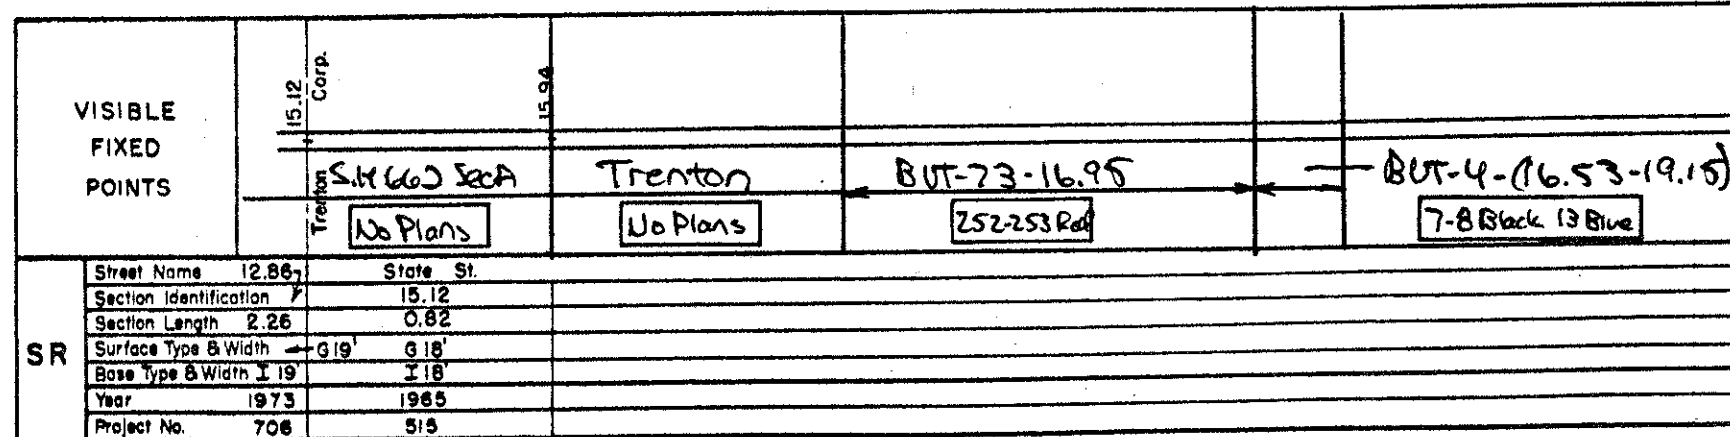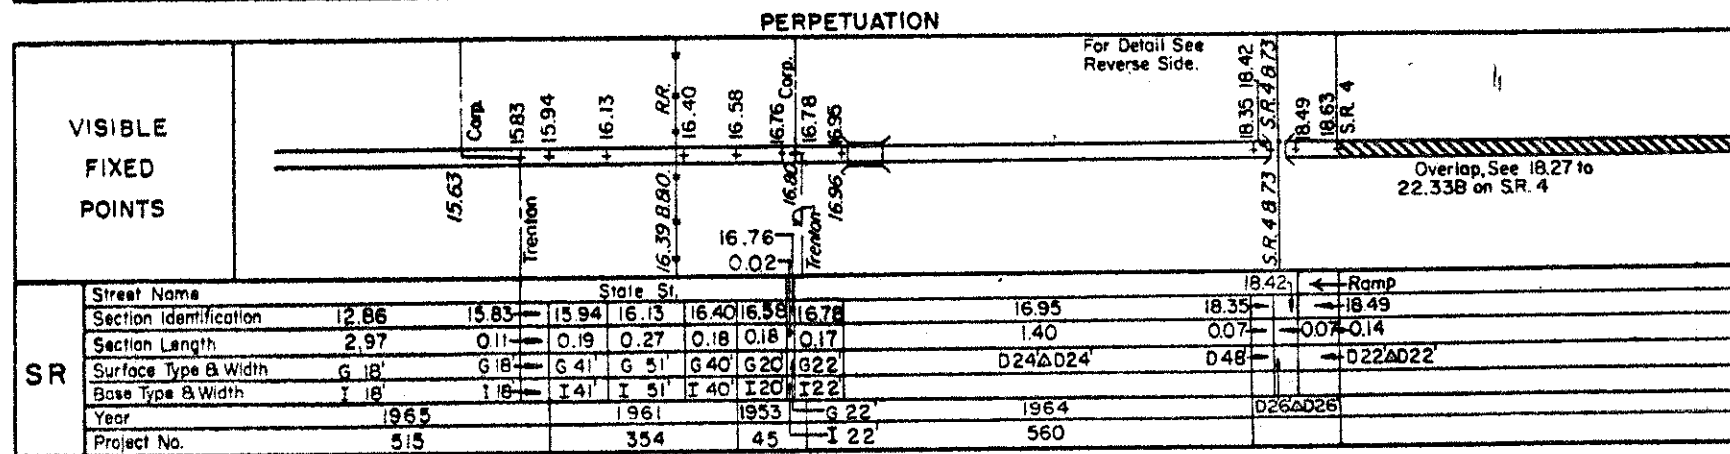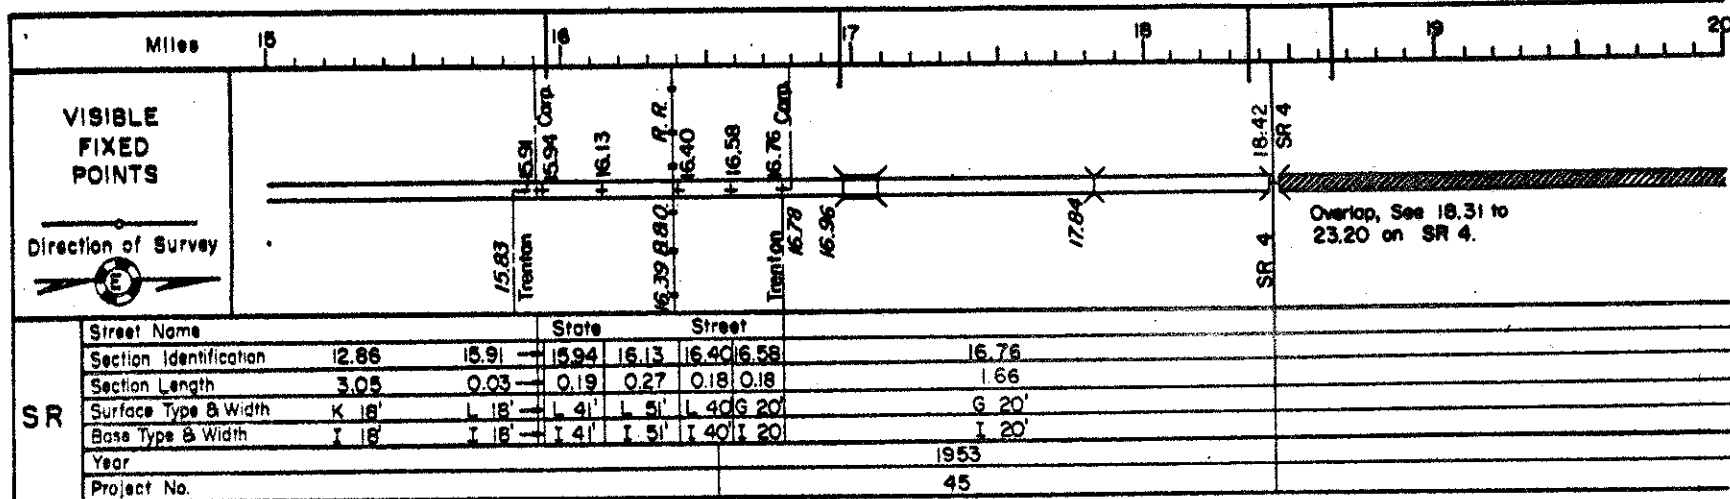

STATE OF OHIO-DEPARTMENT OF HIGHWAYS
STATE ROUTE SECTIONS ON CONTINUOUS MILEAGE STATIONING

District 5
County BUTLER
State Route 73

Miles 20 21 22 23 24 25			
VISIBLE FIXED POINTS Direction of Survey 	Overlap, See 18.31 to 23.20 on SR 4. 		
	22.52 SR 4 24.70 INVC RR C.C. & S.L.		
SR	Street Name	Verify	Pkwy.
	Section Identification	22.52	
	Section Length	3.11	
	Surface Type & Width	G 24' Δ G 24'	
	Base Type & Width	L 24' Δ L 24'	
	Year	1955	
	Project No.	36	

PERPETUATION

VISIBLE FIXED POINTS	Overlap, See 18.27 to 22.33B on S.R. 4 	Equation: $22.698 = 22.75A$ DED. 0.06 MI.	
	22.698 SR 4 22.75A SR 4 24.93 INVC RR C.C. & S.L.		
SR	Street Name	Verify	Pkwy.
	Section Identification	22.75	
	Section Length	3.11	
	Surface Type & Width	G 24' Δ G 24'	
	Base Type & Width	L 24' Δ L 24'	
	Year	1975	1978
	Project No.	142	321

VISIBLE FIXED POINTS	BUT-73-22.57 35-37 BK.
SR	Street Name
	Section Identification
	Section Length
	Surface Type & Width
	Base Type & Width
	Year
	Project No.

STATE OF OHIO - DEPARTMENT OF HIGHWAYS
STATE ROUTE SECTIONS ON CONTINUOUS MILEAGE STATIONING

District 8
County BUTLER
State Route 73

Miles		25	26	27	28	29	30
VISIBLE FIXED POINTS Direction of Survey 		Corp. CO. 2563 Middletown BUTLER WARREN					
SR	Street Name	Verity	Pkwy.				
	Section Identification	22.52					
	Section Length	3.11					
	Surface Type & Width	G 24' Δ G 24'					
	Base Type & Width	L 24' Δ L 24'					
	Year	1955					
Project No.	36						

PERPETUATION

VISIBLE FIXED POINTS		Corp. CO. 2586 Middletown BUTLER WARREN					
SR	Street Name	Verity	Pkwy.				
	Section Identification	22.75					
	Section Length	3.11					
	Surface Type & Width	G 24' Δ G 24'					
	Base Type & Width	L 24' Δ L 24'					
	Year	1978					
Project No.	321						

VISIBLE FIXED POINTS							
SR	Street Name						
	Section Identification						
	Section Length						
	Surface Type & Width						
	Base Type & Width						
	Year						
Project No.							

STATE OF OHIO-DEPARTMENT OF TRANSPORTATION
STATE ROUTE SECTIONS ON CONTINUOUS MILEAGE STATIONING

DISTRICT 8
COUNTY BUTLER
STATE ROUTE SR 73 DA

MILES	000	020	040	060	080	100
VISIBLE FIXED POINTS 	000 SR 4.73	Overlap, See 000 to 059 on SR 4.73 A				059 SR 4.73
						SR 4.73
STREET NAME						
SECTION IDENTIFICATION						
SECTION LENGTH						
SURFACE TYPE & WIDTH						
BASE TYPE & WIDTH						
YEAR OF SALE						
PROJECT NO						



PERPETUATION

VISIBLE FIXED POINTS	
STREET NAME	
SECTION IDENTIFICATION	
SECTION LENGTH	
SURFACE TYPE & WIDTH	
BASE TYPE & WIDTH	
YEAR OF SALE	
PROJECT NO	


VISIBLE FIXED POINTS	
STREET NAME	
SECTION IDENTIFICATION	
SECTION LENGTH	
SURFACE TYPE & WIDTH	
BASE TYPE & WIDTH	
YEAR OF SALE	
PROJECT NO	


STATE OF OHIO-DEPARTMENT OF HIGHWAYS
STATE ROUTE SECTIONS ON CONTINUOUS MILEAGE STATIONING

District _____
County BUTLER
State Route 122

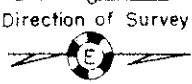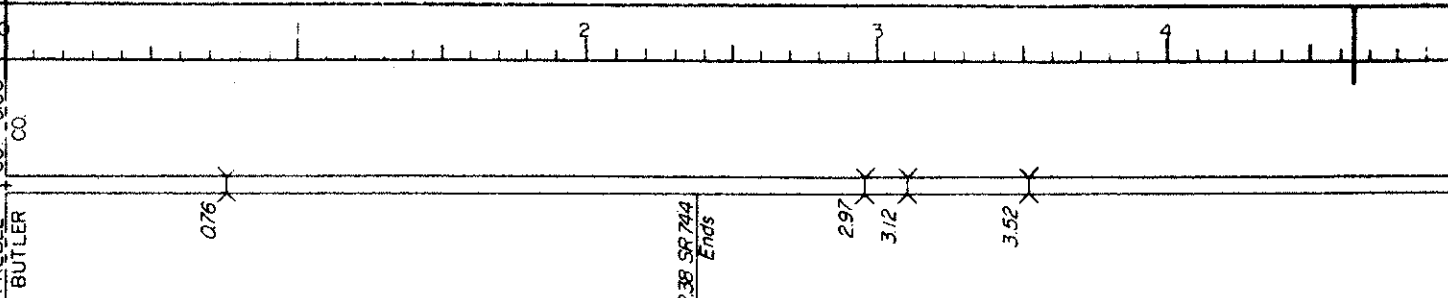Miles		0	1	2	3	4	5
VISIBLE FIXED POINTS	 Direction of Survey	PREBLE BUTLER CO. CO.					
SR	Street Name						
	Section Identification	0.00					
	Section Length	5.82					
	Surface Type & Width	G 18'					
	Base Type & Width	I 18'					
	Year	1952					
Project No.	101						




PERPETUATION

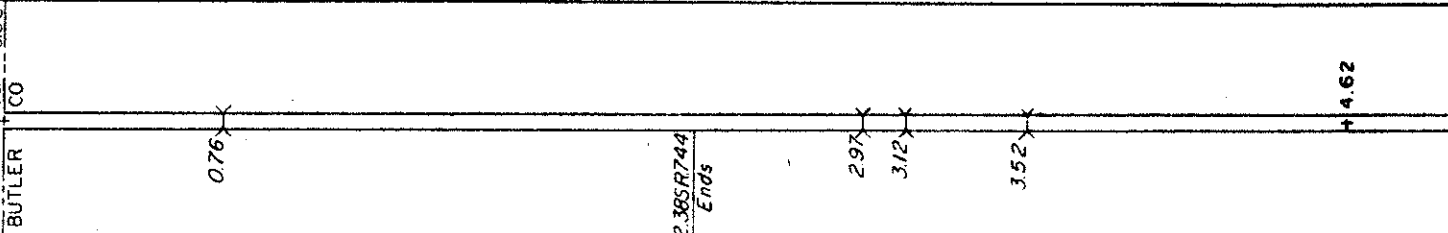VISIBLE FIXED POINTS		PREBLE BUTLER CO. CO.					
SR	Street Name						
	Section Identification	0.00					
	Section Length	4.62					
	Surface Type & Width	G 19'					
	Base Type & Width	I 19'					
	Year	1972					
Project No.	444						

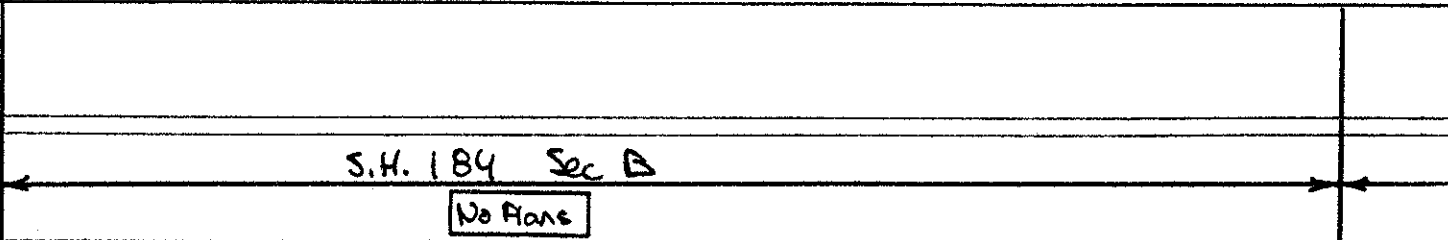VISIBLE FIXED POINTS							
SR	Street Name						
	Section Identification						
	Section Length						
	Surface Type & Width						
	Base Type & Width						
	Year						
Project No.							

STATE OF OHIO—DEPARTMENT OF HIGHWAYS
STATE ROUTE SECTIONS ON CONTINUOUS MILEAGE STATIONING

DISTRICT 8
COUNTY BUTLER
STATE ROUTE 122

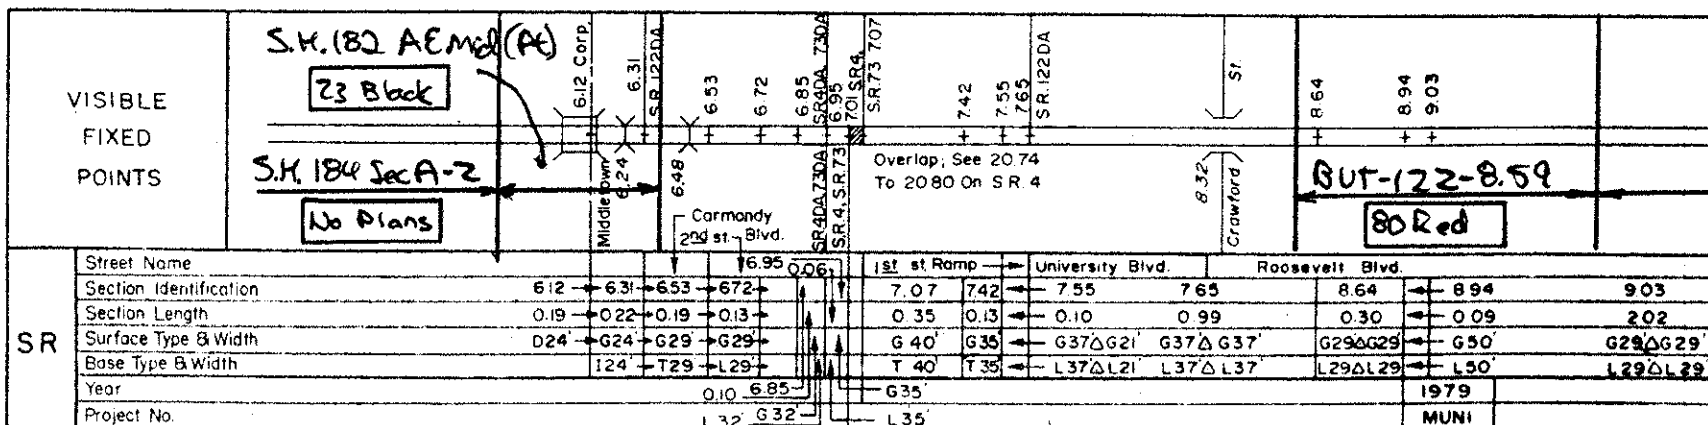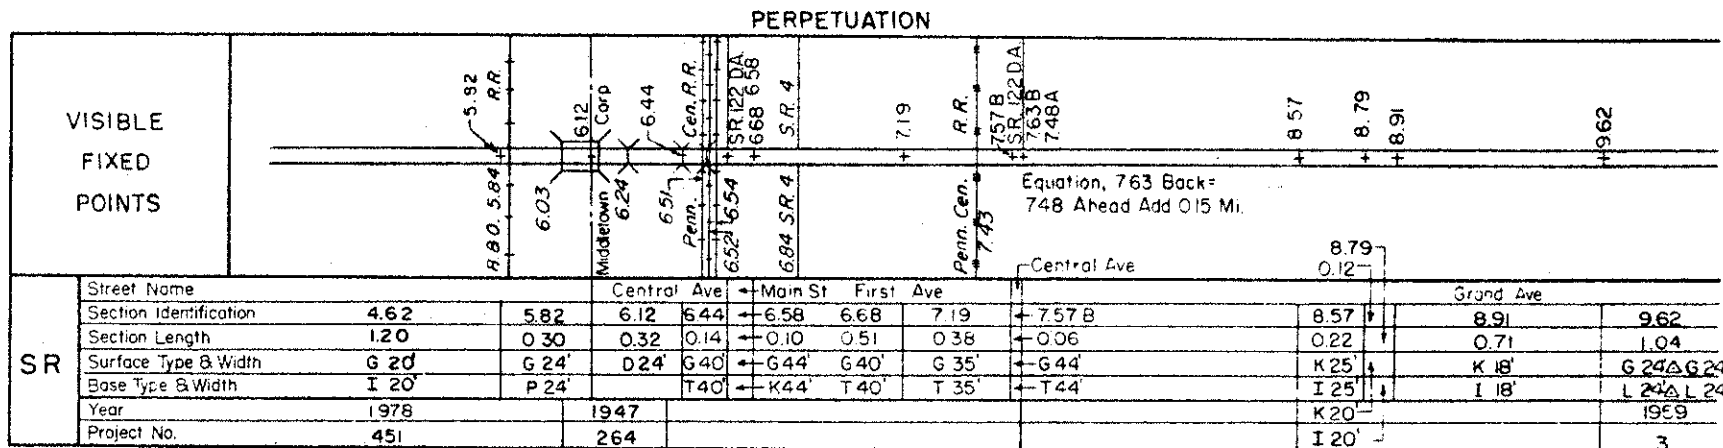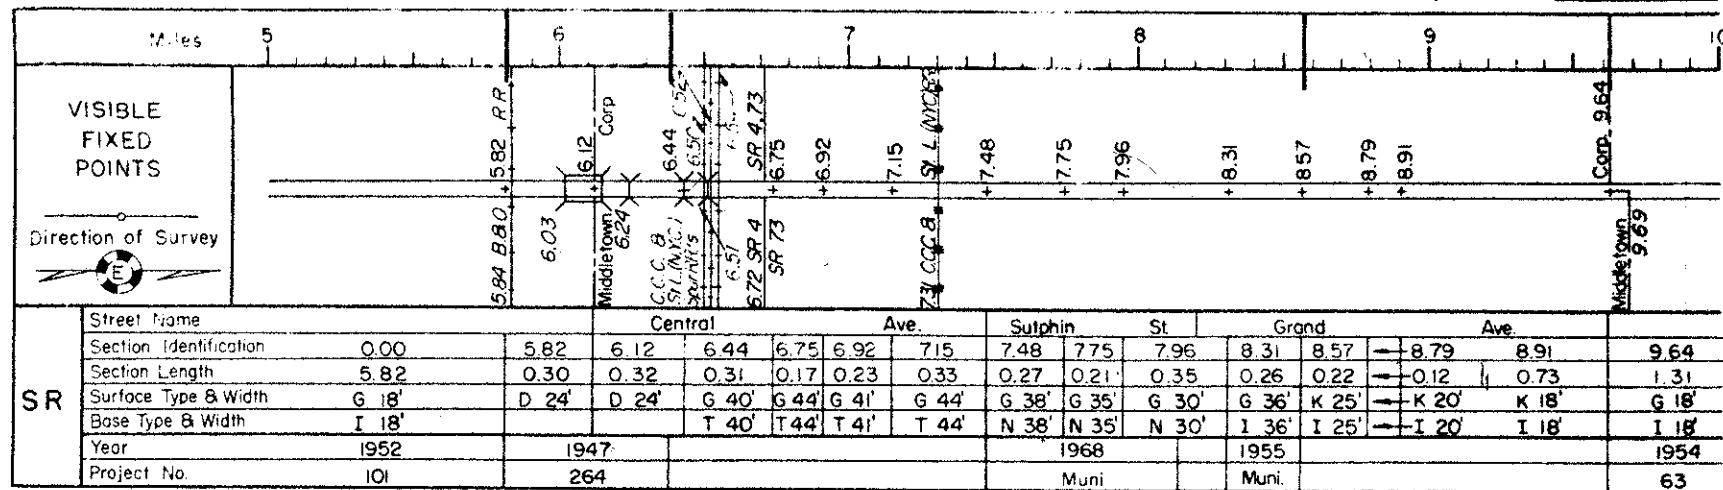

STATE OF OHIO-DEPARTMENT OF HIGHWAYS
STATE ROUTE SECTIONS ON CONTINUOUS MILEAGE STATIONING

Division 8
County BUTLER
State Route 122

Miles		10	11	12	13	14	15
VISIBLE FIXED POINTS							
	Direction of Survey						
SR	Street Name						
	Section Identification	9.64					
	Section Length	1.31					
	Surface Type & Width	G 18'					
	Base Type & Width	L 18'					
	Year	1954					
Project No.	63						




PERPETUATION

VISIBLE FIXED POINTS		
	Direction of Survey	
SR	Street Name	Grand Ave.
	Section Identification	9.62
	Section Length	1.04
	Surface Type & Width	G 24' Δ G 24'
	Base Type & Width	L 24' Δ L 24'
	Year	1959
Project No.	3	

VISIBLE FIXED POINTS		
	Direction of Survey	
SR	Street Name	Roosevelt Blvd. Grand Blvd.
	Section Identification	9.03
	Section Length	2.02
	Surface Type & Width	G 24' Δ G 24'
	Base Type & Width	L 24' Δ L 24'
	Year	1972
Project No.	33	

STATE OF OHIO-DEPARTMENT OF HIGHWAYS
STATE ROUTE SECTIONS ON CONTINUOUS MILEAGE STATIONING

District 8
County BUTLER
State Route 122 D.A.

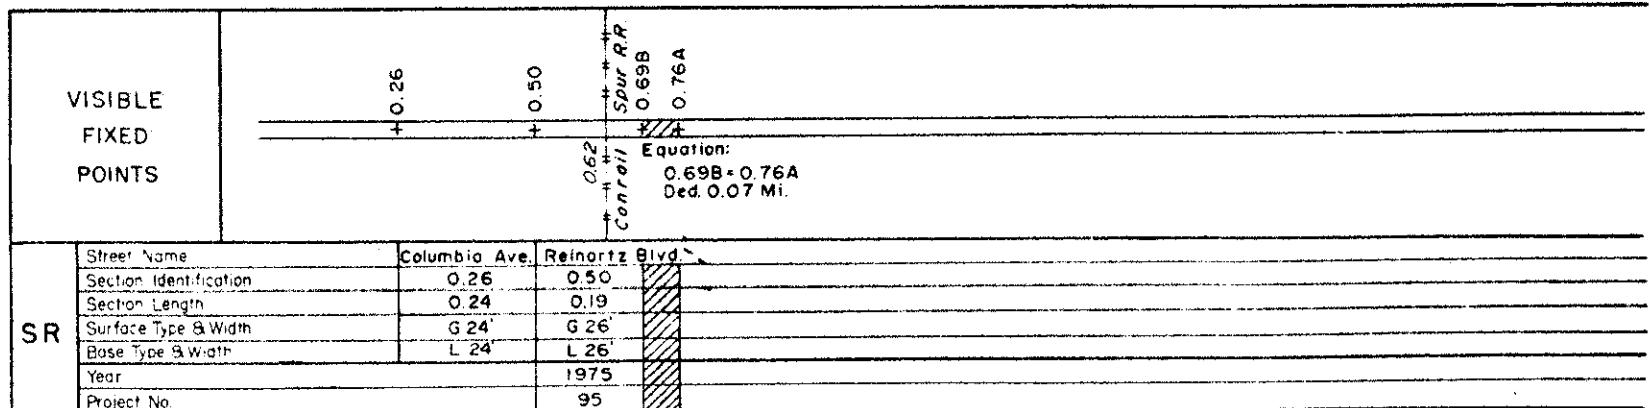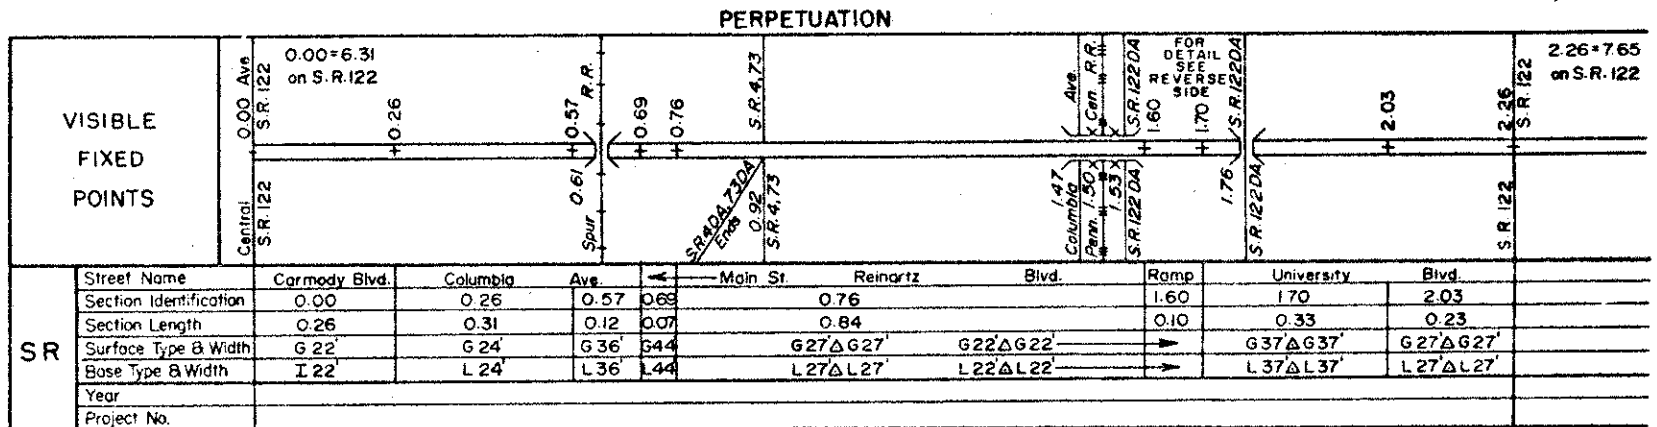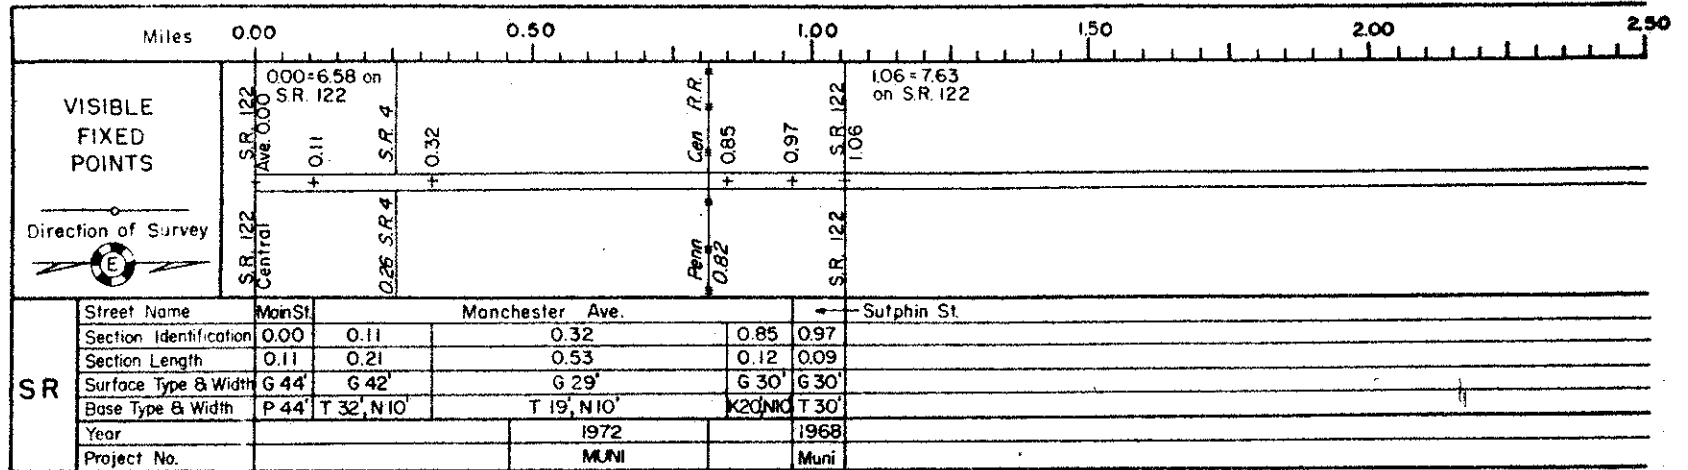

STATE OF OHIO-DEPARTMENT OF HIGHWAYS
STATE ROUTE SECTIONS ON CONTINUOUS MILEAGE STATIONING

Division _____
County BUTLER
State Route 126

Miles		0	1	2	3	4	5
VISIBLE FIXED POINTS	0.00 STATE LINE INDIANA BUTLER 0.00 SR 126						
		Direction of Survey 					
SR	Street Name						
	Section Identification	0.00					
	Section Length	11.46					
	Surface Type & Width	G 18'					
	Base Type & Width	1 18'					
	Year	1965					
Project No.	360						

PERPETUATION

VISIBLE FIXED POINTS							
SR	Street Name						
	Section Identification						
	Section Length						
	Surface Type & Width						
	Base Type & Width						
	Year						
Project No.							

VISIBLE FIXED POINTS							
SR	Street Name						
	Section Identification						
	Section Length						
	Surface Type & Width						
	Base Type & Width						
	Year						
Project No.							

S.H. 40 Sec D
No Plans

STATE OF OHIO DEPARTMENT OF HIGHWAYS
STATE ROUTE SECTIONS ON CONTINUOUS MILEAGE STATIONING

Division 9
County BUTLER
State Route 126

Miles		5	6	7	8	9	10
VISIBLE FIXED POINTS							
	Direction of Survey						
SR	Street Name						
	Section Identification						
	Section Length	0.00					
	Surface Type & Width	11.46					
	Base Type & Width	6' 18"					
	Year	1965					
	Project No.	1965 360 ← 1970 652 1965 360					

PERPETUATION

VISIBLE FIXED POINTS		
SR	Street Name	
	Section Identification	
	Section Length	
	Surface Type & Width	
	Base Type & Width	
	Year	
	Project No.	

VISIBLE FIXED POINTS	SH. 40 Sec D (PE) ← S.W. 40 Sec D → SH. 40 Sec C <u>No Plans</u> <u>No Plans</u> <u>No Plans</u>		
SR	Street Name		
	Section Identification		
	Section Length		
	Surface Type & Width		
	Base Type & Width		
	Year		
	Project No.		

STATE OF OHIO-DEPARTMENT OF HIGHWAYS
STATE ROUTE SECTIONS ON CONTINUOUS MILEAGE STATIONING

Division 8
County BUTLER
State Route 126

Miles		10	11	12	13	14	15
VISIBLE FIXED POINTS							
	Direction of Survey 						
SR	Street Name						
	Section Identification	0.00					
	Section Length	11.46					
	Surface Type & Width	G 18'					
	Base Type & Width	I 18'					
	Year	1965					
Project No.	360						

VISIBLE FIXED POINTS		PERPETUATION FOR DETAIL SEE REVERSE SIDE			
SR	Street Name				
	Section Identification	11.46	12.23	12.32	
	Section Length	0.77	0.09	0.21	
	Surface Type & Width	G 24'	G 24' Δ G 24'	G 16' Δ G 16'	
	Base Type & Width	I 20' Δ 14'	L 24' Δ L 24'	L 16' Δ L 16'	
	Year	1970	1967		
Project No.	520	777			

VISIBLE FIXED POINTS	S.H. 40 Sec C No Plans		S.H. 44 Sec JEF 16 Blue No Originals	
SR	Street Name			
	Section Identification			
	Section Length			
	Surface Type & Width			
	Base Type & Width			
	Year			
Project No.				

STATE OF OHIO-DEPARTMENT OF HIGHWAYS
STATE ROUTE SECTIONS ON CONTINUOUS MILEAGE STATIONING

DISTRICT 8
County BUTLER
State Route US 127

Miles		0 1 2 3 4 5									
VISIBLE FIXED POINTS											
	Direction of Survey HAMILTON BUTLER Fairfield Fairfield Hamilton										
SR	Street Name	Mt.		Pleasant		St.		Pleasant		St.	
	Section Identification	0.00	0.20	0.56	1.46	2.07	3.10	3.81	4.01		
	Section Length	0.20	0.36	0.90	0.61	1.03	0.71	0.20	2.05		
	Surface Type & Width	G 24'	G 24'	G 24'	G 24'	E 30'	E 30'	E 40'	G 42'		
	Base Type & Width	L 24'	N 20', L 4'	L 24'	N 20', L 4'				N 42'		
	Year	1969		1949				1979			
Project No.	327		403				503				


PERPETUATION

VISIBLE FIXED POINTS											
	Fairfield Hamilton										
SR	Street Name	Mt.		Pleasant		St.		Pleasant		St.	
	Section Identification	0.56	1.02	1.46	2.07	3.10	3.81				
	Section Length	0.46	0.44	0.61	1.03	0.71	0.20				
	Surface Type & Width	G 24'	G 36'	G 36'	G 30'	G 30'	G 40'				
	Base Type & Width	L 24'	L 36'	L 12' N 20', L 4'	N 30'	N 30'	N 40'				
	Year	1969		1970		1978		1979			
Project No.	327		627		141		503				



VISIBLE FIXED POINTS				
	6 Bk. 14 Bk. 478 Red 6 Bk. 14 Bk. No Plans			
SR	Street Name			
	Section Identification			
	Section Length			
	Surface Type & Width			
	Base Type & Width			
	Year			
Project No.				

STATE OF OHIO-DEPARTMENT OF HIGHWAYS
STATE ROUTE SECTIONS ON CONTINUOUS MILEAGE STATIONING

District 8
County BUTLER
State Route US 127

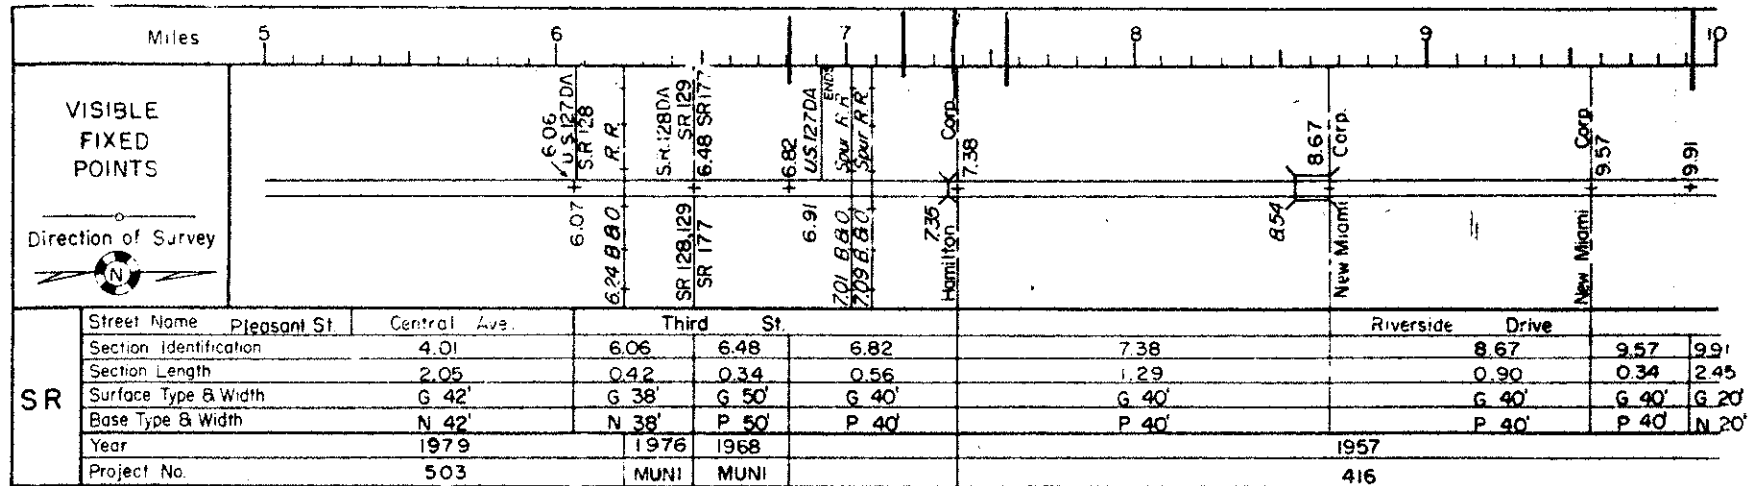

PERPETUATION

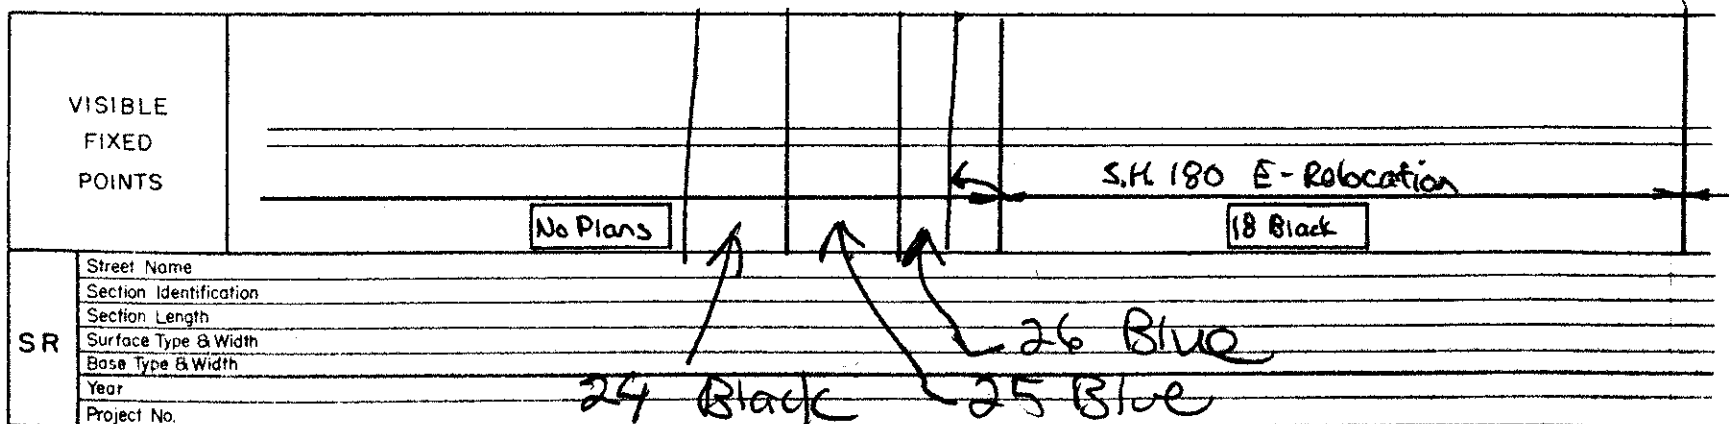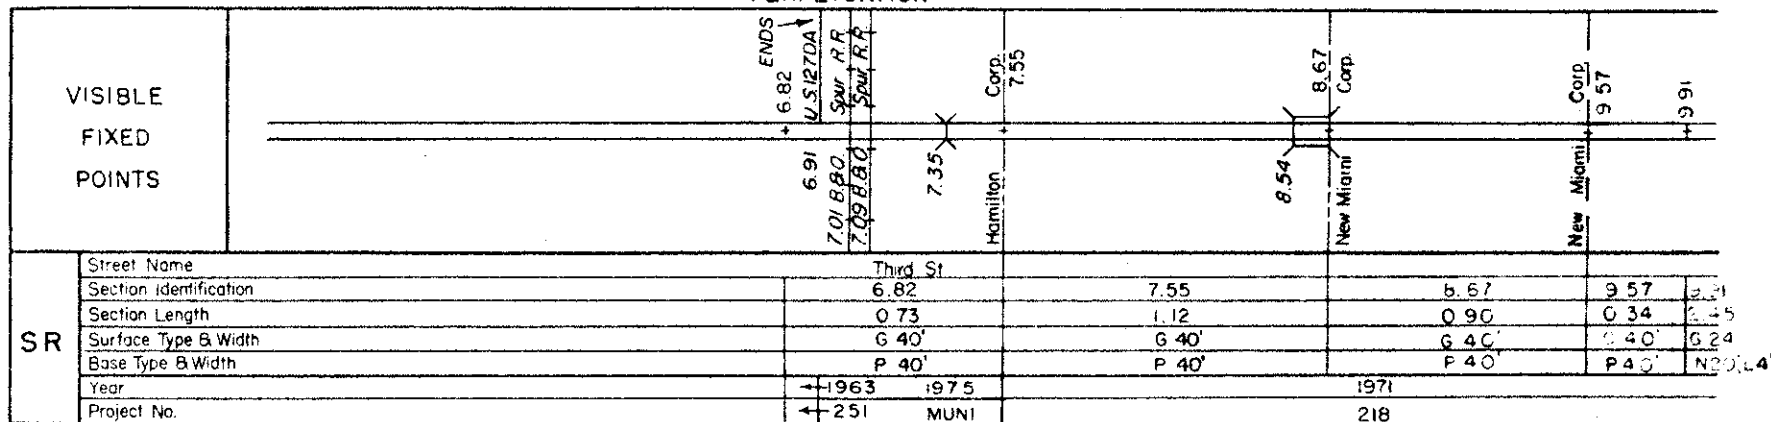

STATE OF OHIO-DEPARTMENT OF HIGHWAYS
STATE ROUTE SECTIONS ON CONTINUOUS MILEAGE STATIONING

District 8
County BUTLER
State Route US 127

Miles		10	11	12	13	14	15
VISIBLE FIXED POINTS							
	Direction of Survey 						
SR	Street Name	Hamilton-Eaton Pike					
	Section Identification	9.91	12.36	12.42	12.61	13.20	
	Section Length	2.45	0.06	0.19	0.59	7.26	
	Surface Type & Width	G 20'	E 20'	E 30'	E 38'	G 18'	
	Base Type & Width	N 20'				N 18'	
	Year	1957				1954	
Project No.	416				275		

PERPETUATION

VISIBLE FIXED POINTS								
SR	Street Name	Hamilton-Eaton Pike						
	Section Identification	9.91	12.36	12.42	12.61	13.20		
	Section Length	2.45	0.06	0.19	0.59	1.72		
	Surface Type & Width	G 24'	G 20', G 4'	G 30'	G 38'	G 24'		
	Base Type & Width	N 20', L 4'	N 20', L 4'	N 30'	N 38'	N 18', L 5'		
	Year	1971		1976		1971	1967	
Project No.	218		355		219	652		

VISIBLE FIXED POINTS								
SR	Street Name	Hamilton-Eaton Pike						
	Section Identification							
	Section Length							
	Surface Type & Width							
	Base Type & Width							
	Year							
Project No.								

STATE OF OHIO-DEPARTMENT OF HIGHWAYS
STATE ROUTE SECTIONS ON CONTINUOUS MILEAGE STATIONING

Division 8
County BUTLER
State Route US 127

Miles		15	16	17	18	19	20
VISIBLE FIXED POINTS							
SR	Street Name						
	Section Identification	13.20					
	Section Length	7.26					
	Surface Type & Width	G 18'					
	Base Type & Width	N 18'					
	Year	1954					
Project No.	275						

PERPETUATION			
VISIBLE FIXED POINTS			
SR	Street Name		
	Section Identification	14.92	
	Section Length	6.25	
	Surface Type & Width	G 24'	
	Base Type & Width	L 24'	
	Year	1967	
Project No.	652	1958	
		654	

VISIBLE FIXED POINTS		
SR	Street Name	
	Section Identification	
	Section Length	
	Surface Type & Width	
	Base Type & Width	
	Year	
Project No.		

STATE OF OHIO-DEPARTMENT OF HIGHWAYS
STATE ROUTE SECTIONS ON CONTINUOUS MILEAGE STATIONING

Division _____
County BUTLER
State Route US 127

Miles		20	21	22	23	24	25
VISIBLE FIXED POINTS							
	Direction of Survey N						
SR	Street Name						
	Section Identification	13.20	20.46	20.52	20.81		
	Section Length	7.26	0.06	0.29	0.22		
	Surface Type & Width	G 18'	E 18'	E 40'	G 20'		
	Base Type & Width	N 18'		N 20'			
	Year	1954		1949			
Project No.	275		233				

PERPETUATION

VISIBLE FIXED POINTS		
	CO. 21/17 CO.	
SR	Street Name	
	Section Identification	14.92
	Section Length	6.25
	Surface Type & Width	G 24'
	Base Type & Width	L 24'
	Year	1956
Project No.	654	

VISIBLE FIXED POINTS		
	BUT-127-18.95 122-123 Yel.	
SR	Street Name	
	Section Identification	
	Section Length	
	Surface Type & Width	
	Base Type & Width	
	Year	
Project No.		

STATE OF OHIO-DEPARTMENT OF TRANSPORTATION

STATE ROUTE SECTIONS ON CONTINUOUS MILEAGE STATIONING

DISTRICT 8
COUNTY BUTLER
STATE ROUTE US 127 DA

MILES	0.00	0.20	0.40	0.60	0.80	1.00
VISIBLE FIXED POINTS	US 127 0.00=607 SR 128 ON US 127	0.12 SR 128 DA	0.20 RR 0.20 B 80	0.45 SR 129 SR 177 SR 128 DA SR 177 SR 129	0.88	0.96 US 127 0.96=691 ON US 127
	DIRECTION OF SURVEY N					
STREET NAME	CENTRAL AVE.		SECOND ST			VINE ST
SECTION IDENTIFICATION		0.00		0.45		0.88
SECTION LENGTH		0.45		0.43		0.08
SURFACE TYPE & WIDTH		G 42		G 38		G 36
BASE TYPE & WIDTH		N 42		L 38		L 36
YEAR OF SALE			1976		1974	
PROJECT NO			MUNI		MUNI	

PERPETUATION

VISIBLE
FIXED
POINTS

STREET NAME	
SECTION IDENTIFICATION	
SECTION LENGTH	
SURFACE TYPE & WIDTH	
BASE TYPE & WIDTH	
YEAR OF SALE	
PROJECT NO	

VISIBLE
FIXED
POINTS

STREET NAME	
SECTION IDENTIFICATION	
SECTION LENGTH	
SURFACE TYPE & WIDTH	
BASE TYPE & WIDTH	
YEAR OF SALE	
PROJECT NO	

BOTTS FCHW REV 1974

Bureau of Transportation Technical Services

REVISED 4-77 SHEET OF

STATE OF OHIO-DEPARTMENT OF HIGHWAYS
STATE ROUTE SECTIONS ON CONTINUOUS MILEAGE STATIONING

Division 8
 County BUTLER
 State Route 128

Miles		0 1 2 3 4 5	
VISIBLE FIXED POINTS	0.00 0.69 0.60 0.00 HAMILTON CO. BUTLER CO.	Overlap, See 0.00 to 0.69 on U.S. 50B and 0.60 to 2.68 on U.S. 27.	
		2.77 US 27 2.88 X 4.07 X	
SR	Street Name		
	Section Identification	2.77	
	Section Length	3.44	
	Surface Type & Width	G 20'	
	Base Type & Width	I 20'	
	Year	1955	
Project No.	367		

PERPETUATION

VISIBLE FIXED POINTS		0.00 0.69 0.60 0.00 HAMILTON CO. BUTLER CO.	
		Overlap, See 0.00 to 0.69 on U.S. 50B and 0.60 to 2.65 on U.S. 27.	
		2.74 US 27 2.83 X 3.19 4.05 X	
SR	Street Name		
	Section Identification	2.74	3.19
	Section Length	0.45	2.89
	Surface Type & Width	G 24'	G 20'
	Base Type & Width	L 24'	I 20'
	Year	1960	1967
Project No.	10	652	




VISIBLE FIXED POINTS		0.00 0.69 0.60 0.00 HAMILTON CO. BUTLER CO.	
		Overlap, See 11.46 to 12.32 on S.R. 128 0.30 X 0.69 SR 128 1.55 US 27 1.74 X 1.96 X 2.74 X 3.19 X FOR DETAIL SEE REVERSE SIDE S.H. 44 Sec J & F BUT 128-2.59 S.H. 44 Sec G	
		Naquin 16 Blue 26 Red 11 Black	
SR	Street Name		
	Section Identification	0.00	1.55 1.74 1.96 2.74
	Section Length	0.69	0.19 0.22 0.78 0.45
	Surface Type & Width	G 24'	G 24' Δ G 24' → G 24' G 24' G 24'
	Base Type & Width	I 20' L 4	L 24' Δ L 24' → L 24' I 20' L 24'
	Year	1970	1967 1961 1960
Project No.	520	777 207 10	

But-128-2.59
26R

But-128-2.86
414G

STATE OF OHIO-DEPARTMENT OF HIGHWAYS
STATE ROUTE SECTIONS ON CONTINUOUS MILEAGE STATIONING

Division 8
County BUTLER
State Route 128

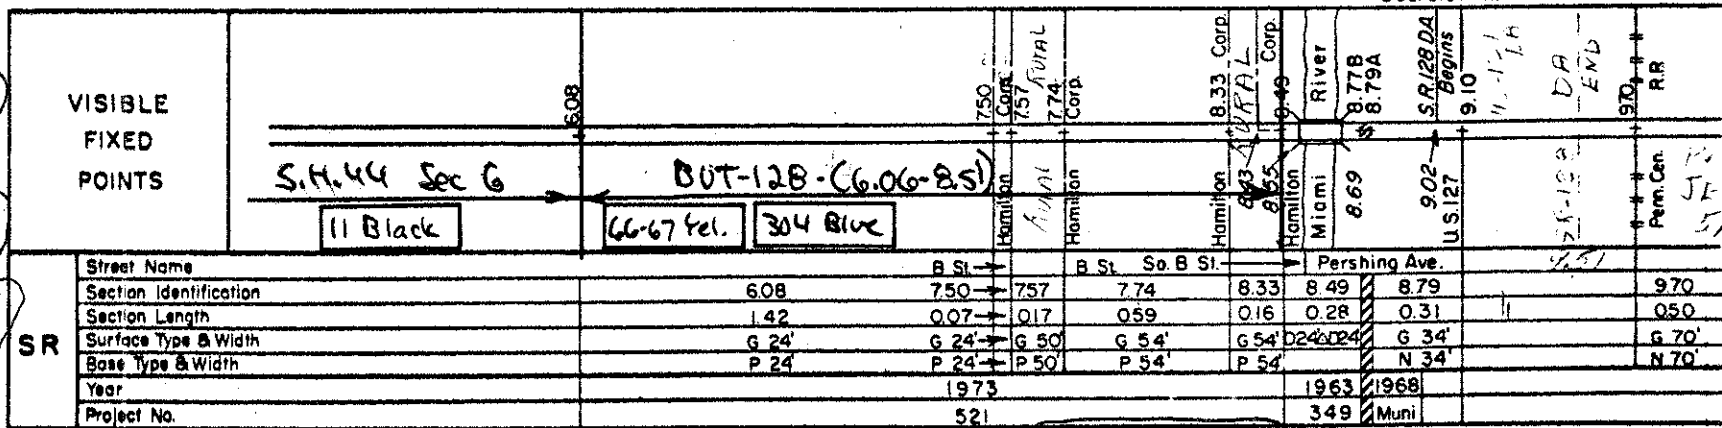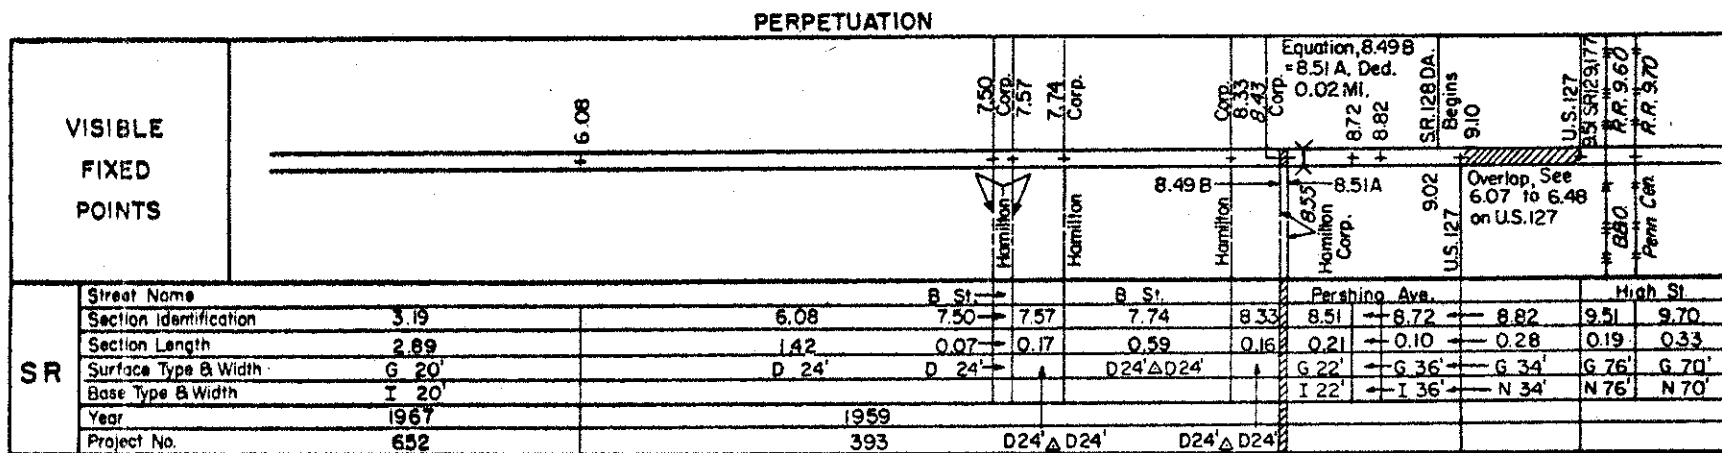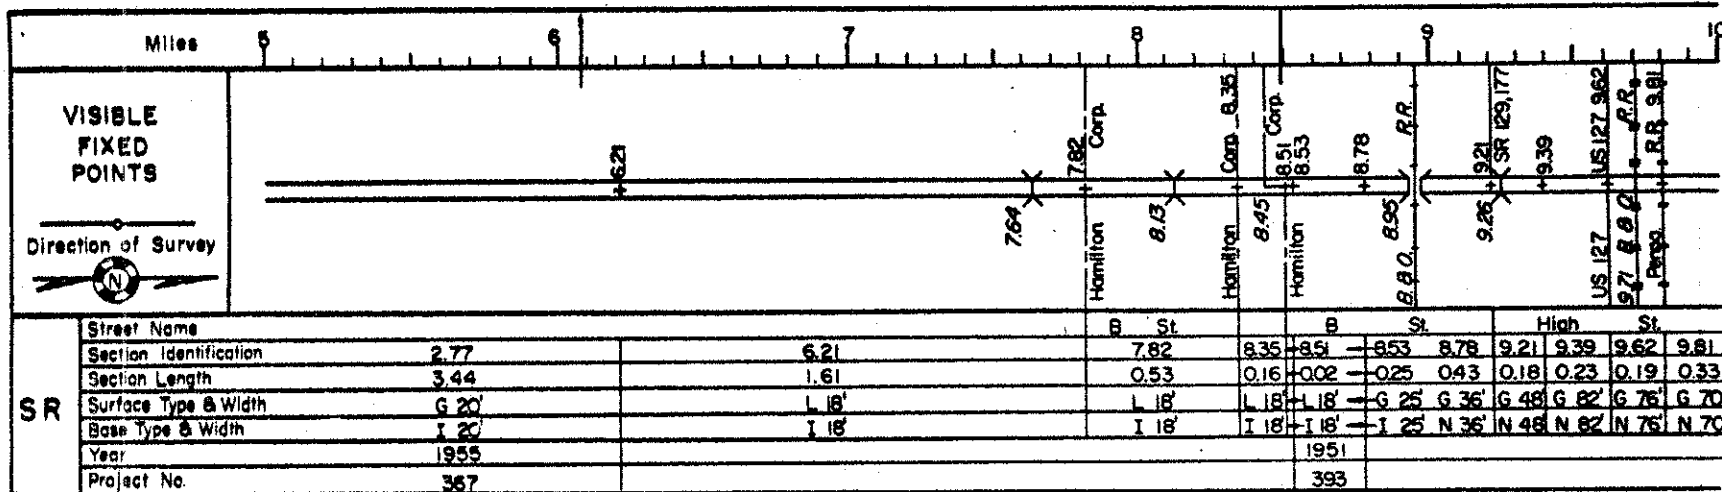

BUT-128-08.33
561 B

BUT-128-9.69
243A-246A



BUT-128-8.54
498 B

Division 8
County BUTLER
State Route 128


SR	Street Name	
	Section Identification	970
	Section Length	050
	Surface Type & Width	G 70
	Base Type & Width	14 70
	Year	
	Project No.	

STATE OF OHIO-DEPARTMENT OF HIGHWAYS
STATE ROUTE SECTIONS ON CONTINUOUS MILEAGE STATIONING

Division 8
County BUTLER
State Route SR 128 DA

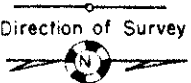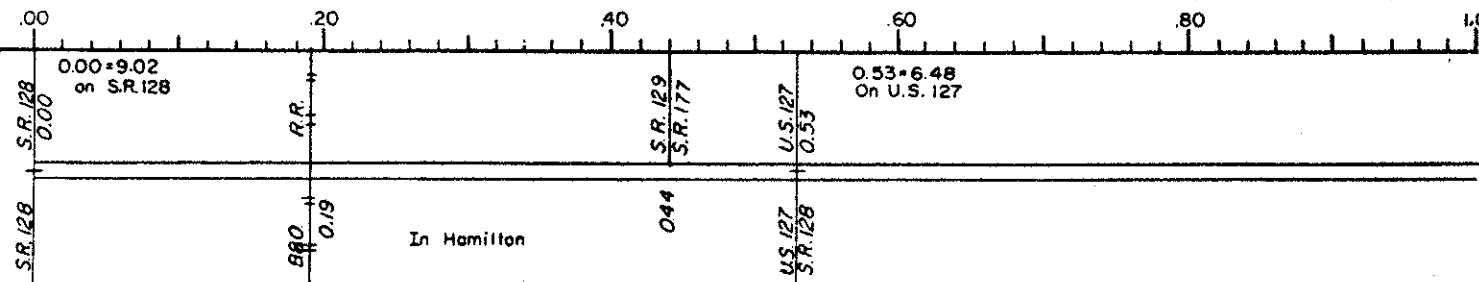Miles		.00	.20	.40	.60	.80	1.00
VISIBLE FIXED POINTS							
SR	Street Name	Second St.			High St.		
	Section Identification	0.00					
	Section Length	0.53					
	Surface Type & Width	G 42'					
	Base Type & Width	N 42'					
	Year						
Project No.							

PERPETUATION

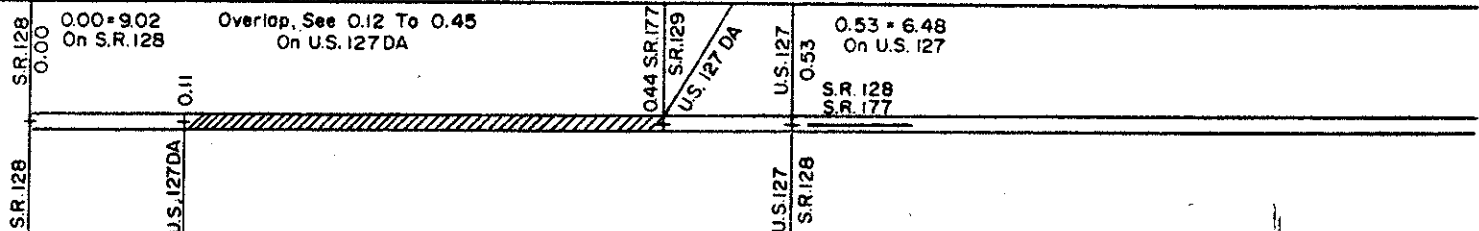VISIBLE FIXED POINTS							
SR	Street Name	Second St.			High St.		
	Section Identification	0.00			0.44		
	Section Length	0.11			0.09		
	Surface Type & Width	G 42'			G 42'		
	Base Type & Width	N 42'			N 42'		
	Year						
Project No.							

VISIBLE FIXED POINTS						
SR	Street Name					
	Section Identification					
	Section Length					
	Surface Type & Width					
	Base Type & Width					
	Year					
Project No.						

STATE OF OHIO-DEPARTMENT OF HIGHWAYS
STATE ROUTE SECTIONS ON CONTINUOUS MILEAGE STATIONING

County BUTLER
State Route 129

Miles		0 1 2 3 4 5	
VISIBLE FIXED POINTS	STATE LINE		
	INDIANA BUTLER SR 126		
Direction of Survey			
SR	Street Name		
	Section Identification	000	302
	Section Length	302	430
	Surface Type & Width	G 19'	G 18'
	Base Type & Width	I 19'	I 18'
	Year	1978	1968
	Project No.	526	102

PERPETUATION

VISIBLE FIXED POINTS		
SR	Street Name	
	Section Identification	
	Section Length	
	Surface Type & Width	
	Base Type & Width	
	Year	
	Project No.	

VISIBLE FIXED POINTS		
SR	Street Name	
	Section Identification	
	Section Length	
	Surface Type & Width	
	Base Type & Width	
	Year	
	Project No.	


S.R. 467 Sec D

No Plans



(But - 129 - 2.43 606)

STATE OF OHIO DEPARTMENT OF HIGHWAYS
STATE ROUTE SECTIONS ON CONTINUOUS MILEAGE STATIONING


County BUTLER
State Route 129

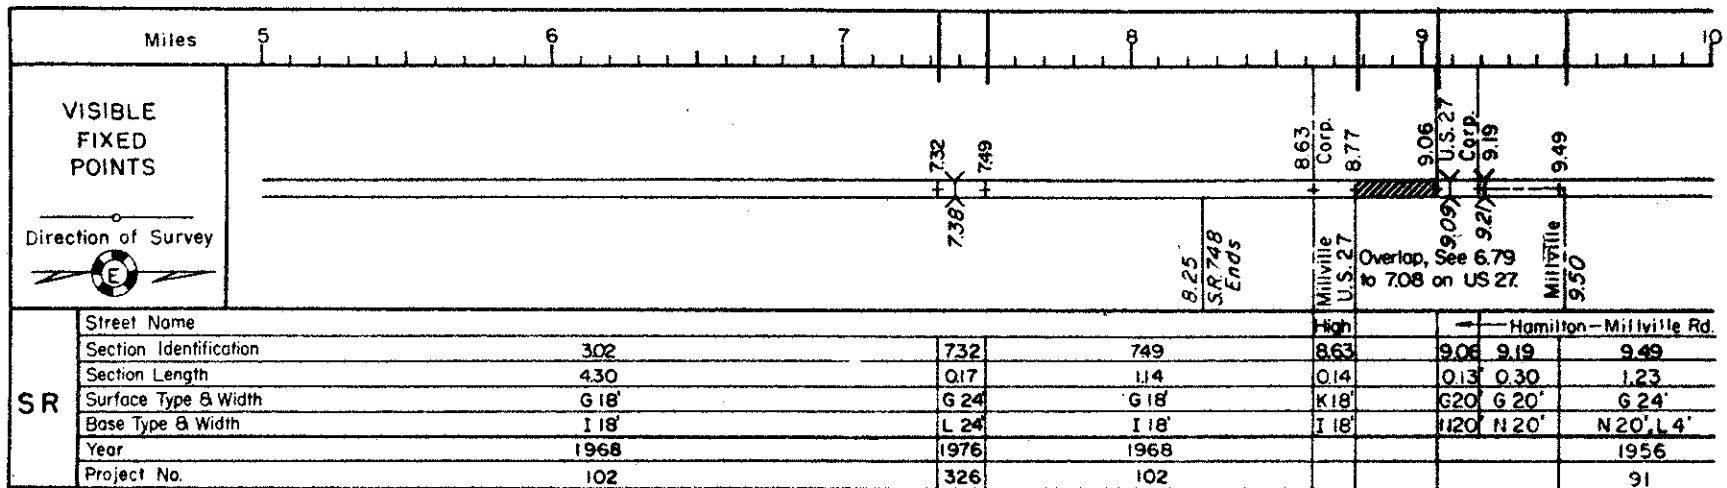

PERPETUATION

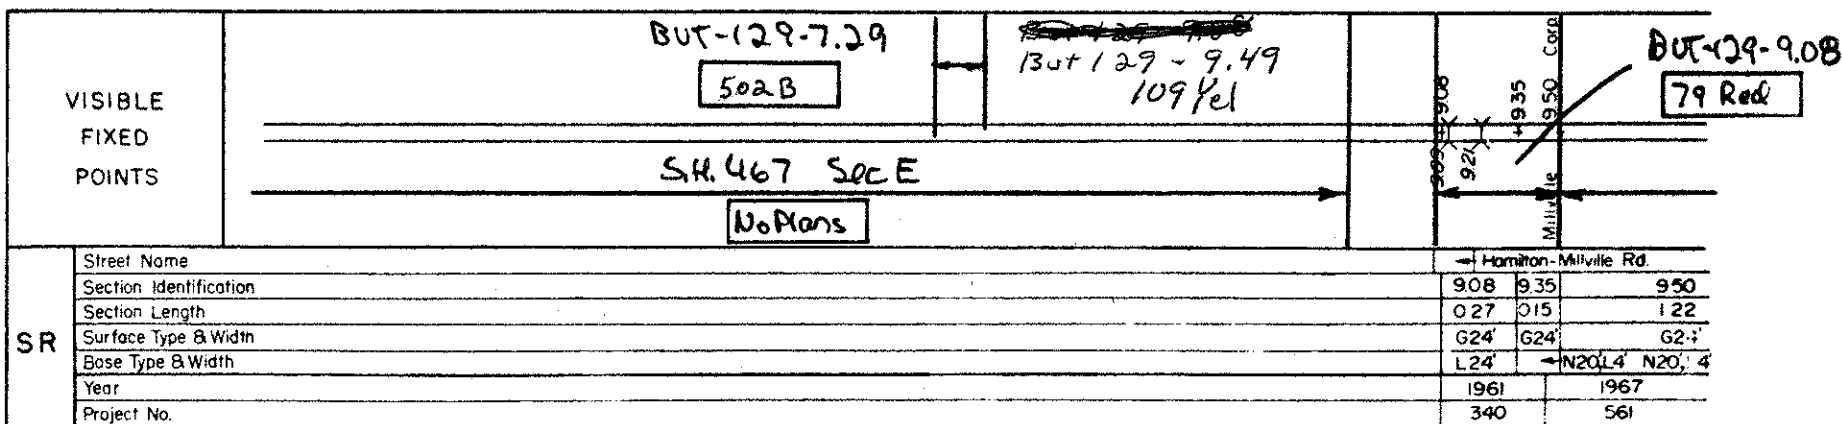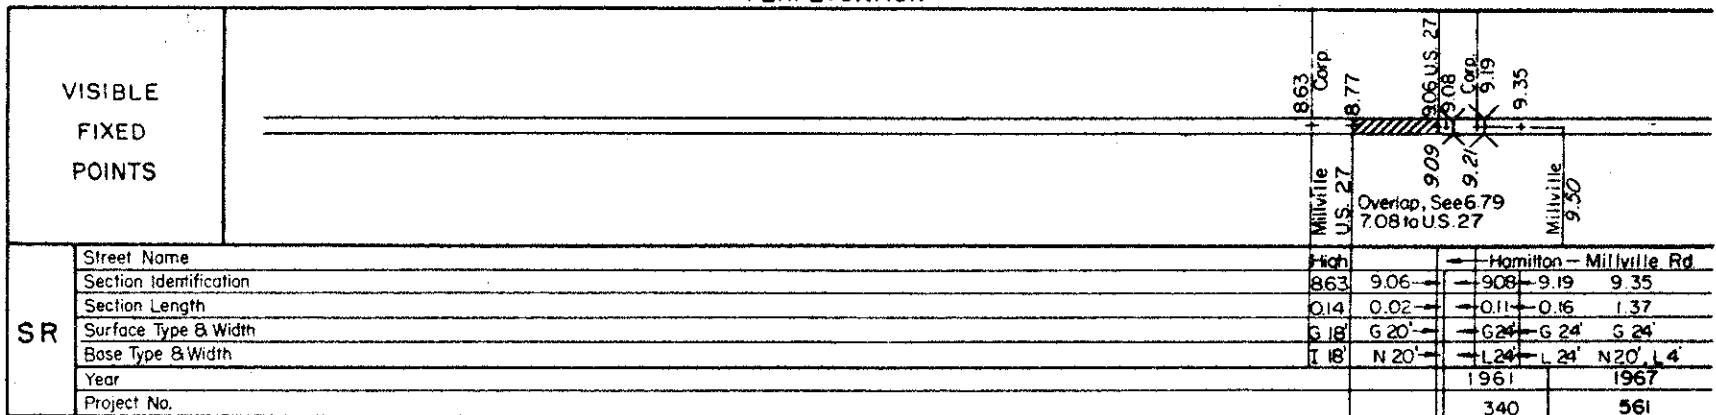

County BUTLER
State Route 129

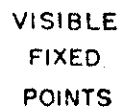

STATE OF OHIO - DEPARTMENT OF HIGHWAYS
STATE ROUTE SECTIONS ON CONTINUOUS MILEAGE STATIONING

District 8
County BUTLER
State Route 129

Miles		15	16	17	18	19	20
VISIBLE FIXED POINTS							
	Direction of Survey East Ave. Penn 1527 7532 S.R. 4 Overlap, See 9.21 to 10.14 on S.R. 128 Corp. Hamilton						
SR	Street Name	High St.					
	Section Identification	15.15	15.34	15.66	15.91		
	Section Length	0.19	0.32	0.25	457		
	Surface Type & Width	G 70'	L 45'	K 18'	G 18'		
	Base Type & Width	N 70'	I 45'	I 18'	I 18'		
	Year				1967		
Project No.				561			

PERPETUATION

VISIBLE FIXED POINTS							
	East Ave. Corp. Hamilton Overlap, See 0.44 to 0.53 on S.R. 128 D.A. And 9.51 to 10.03 on S.R. 128						
SR	Street Name	High St.					
	Section Identification	15.34	15.66	15.91	17.58	17.77	
	Section Length	0.32	0.25	1.67	0.19	2.71	
	Surface Type & Width	L 45'	G 20'	G 18'	G 19'	G 18'	
	Base Type & Width	I 45'	I 20'	I 18'	I 19'	I 18'	
	Year	1979			1968		1967
Project No.	Muni			486		561	

VISIBLE FIXED POINTS			BUT-4-2.00 480-482 Rd		
	Overlap, See 0.44 To 0.53 on S.R. 128 D.A. And 9.51 to 10.20 on S.R. 128		S.H. 943 Sec A No Plans		
SR	Street Name				
	Section Identification	15.32			
	Section Length	0.02			
	Surface Type & Width	G 70'			
	Base Type & Width	N 70'			
	Year				
Project No.					

STATE OF OHIO-DEPARTMENT OF HIGHWAYS
STATE ROUTE SECTIONS ON CONTINUOUS MILEAGE STATIONING

Division 8
 County BUTLER
 State Route 129

Miles	20	21	22	23	24	25
VISIBLE FIXED POINTS Direction of Survey 	SR. 747 2048 SR. 747	20 48 = 5.97 on S.R. 747				
SR	Street Name					
	Section Identification		15.91			
	Section Length		4.57			
	Surface Type & Width		G 18'			
	Base Type & Width		I 18'			
	Year		1967			
	Project No.		561			

PERPETUATION

VISIBLE FIXED POINTS	SR. 747 2048 SR. 747	20 48 = 5.97 on S.R. 747				
SR	Street Name					
	Section Identification		17.77			
	Section Length		2.71			
	Surface Type & Width		G 18'			
	Base Type & Width		I 18'			
	Year		1967			
	Project No.		561			

VISIBLE FIXED POINTS						
SR	Street Name					
	Section Identification					
	Section Length					
	Surface Type & Width					
	Base Type & Width					
	Year					
	Project No.					

STATE OF OHIO-DEPARTMENT OF HIGHWAYS
STATE ROUTE SECTIONS ON CONTINUOUS MILEAGE STATIONING

District 8
County BUTLER
State Route 130


Miles		0	1	2	3	4	5
VISIBLE FIXED POINTS		0.00 = 11.42 on U.S. 27					
Direction of Survey							
		0.00 U.S. 27					4.80 SR. 177
SR	Street Name						
	Section Identification						
	Section Length	0.00					
	Surface Type & Width	4.80					
	Base Type & Width	6' 20"					
	Year	1969					
Project No.	187						
		1953					
		206					

PERPETUATION

VISIBLE FIXED POINTS							
SR	Street Name						
	Section Identification						
	Section Length						
	Surface Type & Width						
	Base Type & Width						
	Year						
Project No.							

VISIBLE FIXED POINTS		S.R. 183 Sec A 31 Blue No Originals					
SR	Street Name						
	Section Identification						
	Section Length						
	Surface Type & Width						
	Base Type & Width						
	Year						
Project No.							

District 8
County BUTLER
State Route 177

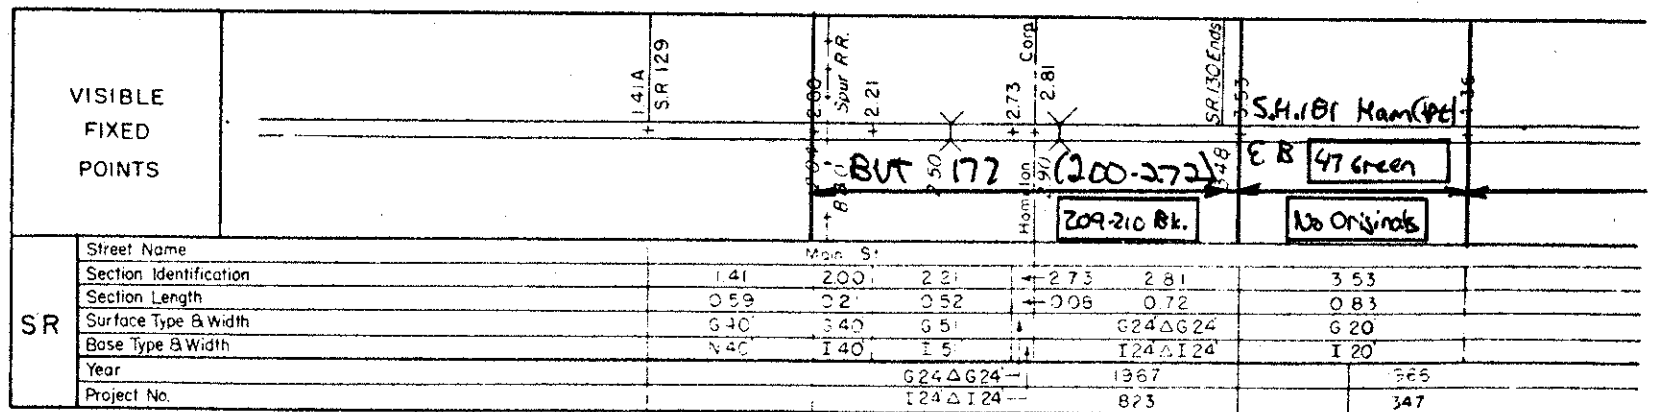

STATE OF OHIO-DEPARTMENT OF HIGHWAYS
STATE ROUTE SECTIONS ON CONTINUOUS MILEAGE STATIONING

District 8
County BUTLER
State Route 177

Miles		5	6	7	8	9	10
VISIBLE FIXED POINTS							
	Direction of Survey						
SR	Street Name						
	Section Identification	4.36					9.97
	Section Length	5.61					0.24
	Surface Type & Width	G 18'					G 22'
	Base Type & Width	I 18'					L 22'
	Year	1966					
Project No.	347						


PERPETUATION

VISIBLE FIXED POINTS							
	Direction of Survey						
SR	Street Name						
	Section Identification	4.36	6.62	6.85			
	Section Length	2.26	0.23	3.12			
	Surface Type & Width	G 18'	G 24'	G 18'			
	Base Type & Width	I 18'	L 24'	I 18'			
	Year	1966	1979	1966	1979	1966	
Project No.	347	704	347	704	347		

VISIBLE FIXED POINTS		
	Direction of Survey	
SR	Street Name	
	Section Identification	
	Section Length	
	Surface Type & Width	
	Base Type & Width	
	Year	
Project No.		

STATE OF OHIO-DEPARTMENT OF HIGHWAYS
STATE ROUTE SECTIONS ON CONTINUOUS MILEAGE STATIONING

Division 8
County BUTLER
State Route 177

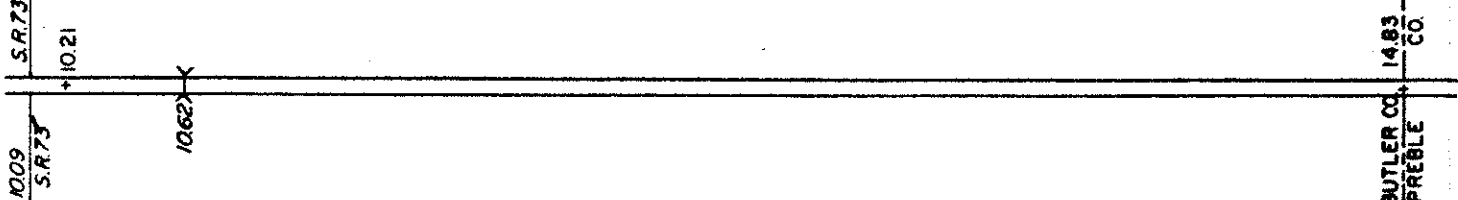Miles		10	11	12	13	14	15
VISIBLE FIXED POINTS	Direction of Survey 						
SR	Street Name						
	Section Identification	9.97	10.21				
	Section Length	0.24	4.62				
	Surface Type & Width	G 22'	G 18'				
	Base Type & Width	L 22'	I 18'				
	Year	1966					
	Project No.	347					

PERPETUATION

VISIBLE FIXED POINTS							
SR	Street Name						
	Section Identification						
	Section Length						
	Surface Type & Width						
	Base Type & Width						
	Year						
	Project No.						

VISIBLE FIXED POINTS							
SR	Street Name						
	Section Identification						
	Section Length						
	Surface Type & Width						
	Base Type & Width						
	Year						
	Project No.						

STATE OF OHIO-DEPARTMENT OF HIGHWAYS
STATE ROUTE SECTIONS ON CONTINUOUS MILEAGE STATIONING

Division 8
County BUTLER
State Route 503

Miles		0		1		2		3		4		5	
VISIBLE FIXED POINTS	Direction of Survey 	0.00	U.S. 127	0.14	0.24	0.34	0.00=12.80 on U.S. 127	S.R. 73					S.R. 74
		0.10	U.S. 127	0.14	0.10	0.10	0.10	0.97	S.R. 73				463 S.R. 74
SR	Street Name	Elkton St.											
	Section Identification	0.00 → 0.24											
	Section Length	0.14 → 0.10											
	Surface Type & Width	G 18' L 10' → 5.73											
	Base Type & Width	I 32' → I 28' → G 18'											
	Year	G 18' L 14' 1957 → G 18' L 16' 1968 → I 18' 1970											
Project No.	155 → I 34' 389 → 541												

Miles		0		1		2		3		4		5	
VISIBLE FIXED POINTS	Direction of Survey 	0.00	U.S. 127	0.14	0.24	0.34	0.00=12.80 on U.S. 127	S.R. 73					S.R. 74
		0.10	U.S. 127	0.14	0.10	0.10	0.10	0.97	S.R. 73				463 S.R. 74
SR	Street Name	Elkton St.											
	Section Identification	0.00 → 0.34											
	Section Length	0.14 → 0.13											
	Surface Type & Width	G 32' → G 18' → 5.60											
	Base Type & Width	I 32' → I 18' → G 18'											
	Year	1968 → G 28' 1968 → I 28' 1970											
Project No.	389 → I 28' 389 → 541												

Miles		0		1		2		3		4		5	
VISIBLE FIXED POINTS	Direction of Survey 												
SR	Street Name												
	Section Identification												
	Section Length												
	Surface Type & Width												
	Base Type & Width												
	Year												
Project No.													

STATE OF OHIO DEPARTMENT OF HIGHWAYS
STATE ROUTE SECTIONS ON CONTINUOUS MILEAGE STATIONING

County BUTLER
State Route 503

Miles		5	6	7	8	9	10
VISIBLE FIXED POINTS							
	Direction of Survey						
SR	Street Name						
	Section Identification	0.34					
	Section Length	5.73					
	Surface Type & Width	6 18'					
	Base Type & Width	1 18'					
	Year	1968					
Project No.	389						


PERPETUATION

VISIBLE FIXED POINTS							
	Direction of Survey						
SR	Street Name						
	Section Identification	0.47					
	Section Length	5.60					
	Surface Type & Width	6 18'					
	Base Type & Width	1 18'					
	Year	1968					
Project No.	389						



VISIBLE FIXED POINTS							
	Direction of Survey						
SR	Street Name						
	Section Identification						
	Section Length						
	Surface Type & Width						
	Base Type & Width						
	Year						
Project No.							

STATE OF OHIO - DEPARTMENT OF TRANSPORTATION
STATE ROUTE SECTIONS ON CONTINUOUS MILEAGE STATIONING

DISTRICT 8
COUNTY BUTLER
ROUTE SR 732

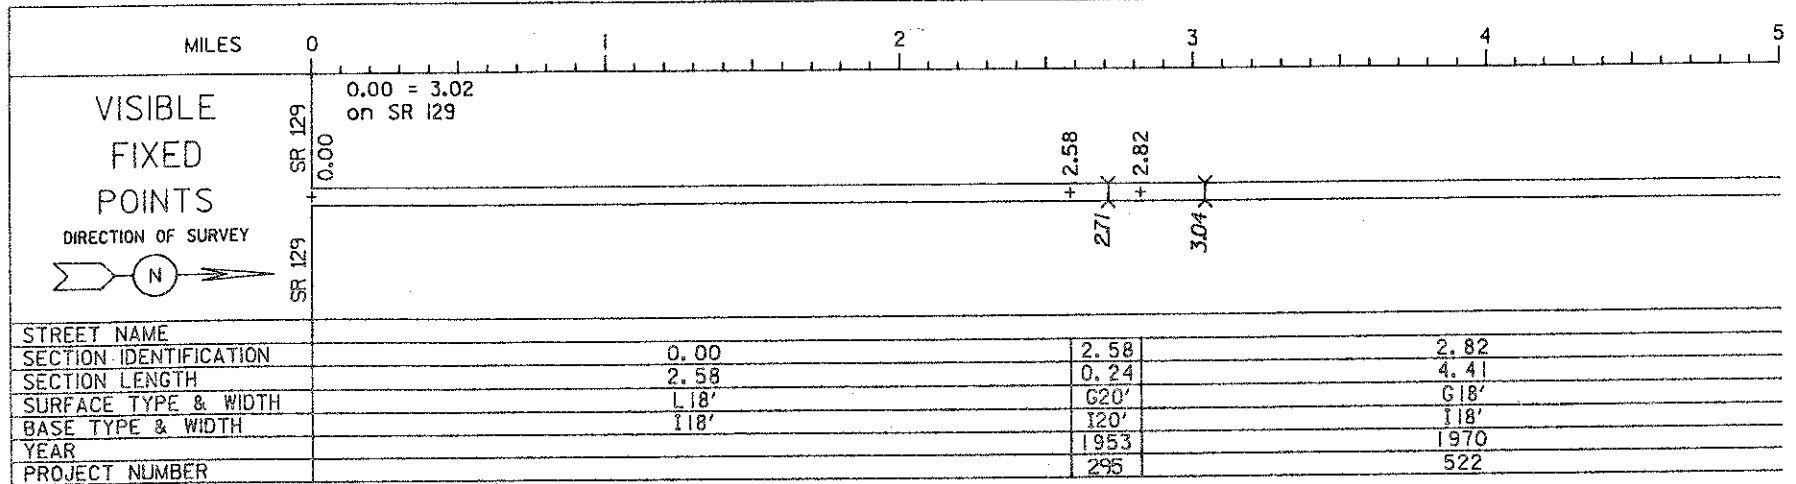

PERPETUATION

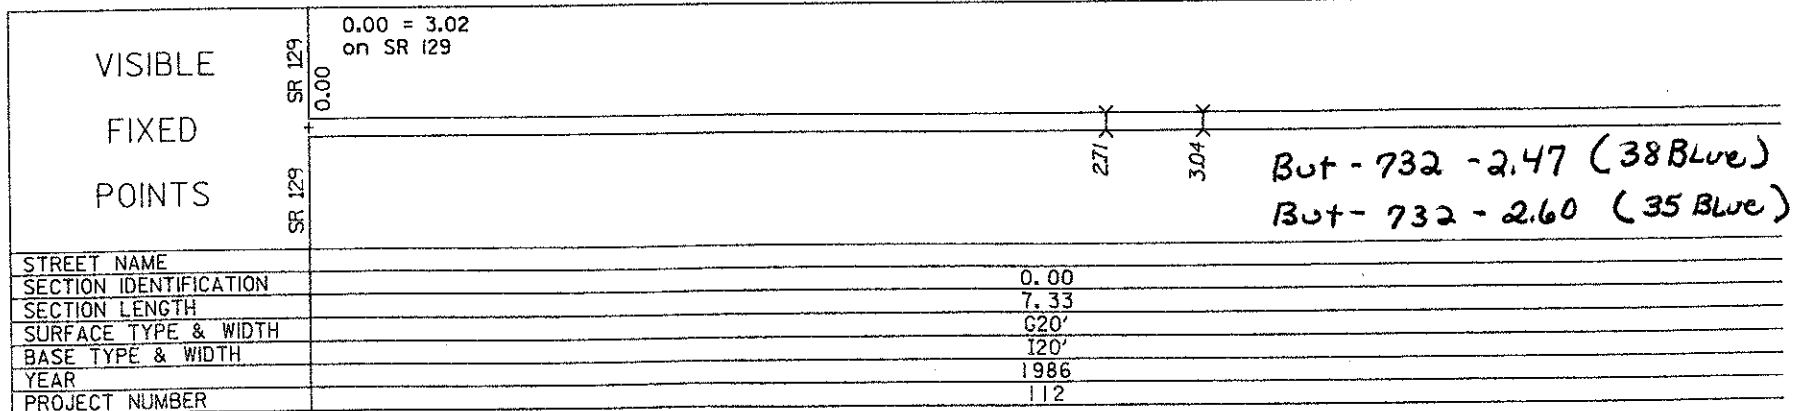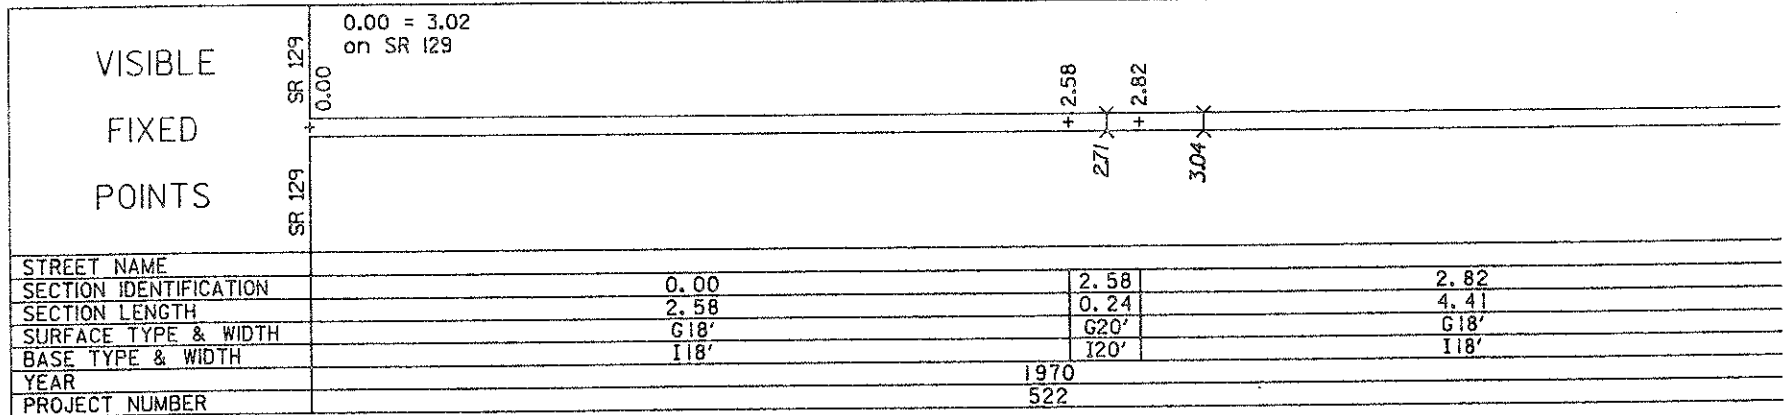

STATE OF OHIO-DEPARTMENT OF TRANSPORTATION

STATE ROUTE SECTIONS ON CONTINUOUS MILEAGE STATIONING

DISTRICT 8
COUNTY BUTLER
STATE ROUTE 732

MILES	5	6	7	8	9	10
VISIBLE FIXED POINTS						
DIRECTION OF SURVEY						
STREET NAME			Oxford	Chestnut St.	Main St.	
SECTION IDENTIFICATION	2.81	7.22	7.32	7.81	8.14	9.37
SECTION LENGTH	4.41	0.10	0.49	0.33	1.23	1.11
SURFACE TYPE & WIDTH	G 18	G 20	G 20	G 18	E 2, G 36, E 2	G 40
BASE TYPE & WIDTH	I 18	I 20	I 20	I 18	I 36	I 36, N 4
YEAR OF SALE	1970		1960	1959	1974	1969
PROJECT NO	522		73	201	MUNI	187

PERPETUATION

VISIBLE FIXED POINTS					
STREET NAME			Chestnut St	Main St.	
SECTION IDENTIFICATION			7.81		
SECTION LENGTH			1.56		
SURFACE TYPE & WIDTH			E 2, G 36, E 2		
BASE TYPE & WIDTH			I 36		
YEAR OF SALE			1975	1974	
PROJECT NO			394	MUNI	

VISIBLE FIXED POINTS			
	S. 14. 959 Sec A	But-732-722	Oxford
	No Plans	78 Red	No Plans
STREET NAME			
SECTION IDENTIFICATION			
SECTION LENGTH			
SURFACE TYPE & WIDTH			
BASE TYPE & WIDTH			
YEAR OF SALE			
PROJECT NO			

BOTTS FORM REV 1974

Bureau of Transportation Technical Services

REVISED 4-77 SHEET 2 OF 3

But- 732 - 8,86 But- 732 - 9,72
59 Gr 32A

STATE OF OHIO-DEPARTMENT OF TRANSPORTATION
STATE ROUTE SECTIONS ON CONTINUOUS MILEAGE STATIONING

COUNTY BUTLER
 STATE ROUTE 732

MILES	10	11	12	13	14	15
VISIBLE FIXED POINTS DIRECTION OF SURVEY	10.45	10.96	11.48	11.72	13.77	13.77
						CO. BUTLER PREBLE
STREET NAME						
SECTION IDENTIFICATION	9.85	10.96	11.48	11.72		
SECTION LENGTH	1.11	0.52	0.24	2.05		
SURFACE TYPE & WIDTH	G 20'	G 19'	G 24'	6 19'		
BASE TYPE & WIDTH	K 20'	I 19'	L 24'	I 19'		
YEAR OF SALE	1969	1973	1973	1973		
PROJECT NO.	187	706	109	706		

PERPETUATION

VISIBLE FIXED POINTS						
STREET NAME						
SECTION IDENTIFICATION						
SECTION LENGTH						
SURFACE TYPE & WIDTH						
BASE TYPE & WIDTH						
YEAR OF SALE						
PROJECT NO.						

VISIBLE FIXED POINTS	BUT-732-9.72 32 Black	Sec I No Plans	BUT-732-11.53 984 Red	S.H. 959 Sec I No Plans	
STREET NAME					
SECTION IDENTIFICATION					
SECTION LENGTH					
SURFACE TYPE & WIDTH					
BASE TYPE & WIDTH					
YEAR OF SALE					
PROJECT NO.					

STATE OF OHIO - DEPARTMENT OF TRANSPORTATION
STATE ROUTE SECTIONS ON CONTINUOUS MILEAGE STATIONING

DISTRICT 8
COUNTY BUTLER
ROUTE SR 744

MILES	0	1	2	3	4	5
VISIBLE FIXED POINTS DIRECTION OF SURVEY 	0.00	0.22	0.30	0.44	0.59	
	0.00	0.22	0.30	0.44	0.59	
	0.22	0.08	0.14	0.15		
	0.22	0.08	0.14	0.15		
	0.22	0.08	0.14	0.15		
STREET NAME	Main St.	Church St.				
SECTION IDENTIFICATION	0.00 0.22	0.30 0.44				
SECTION LENGTH	0.22 0.08	0.14 0.15				
SURFACE TYPE & WIDTH	G20' G38'	G40'				
BASE TYPE & WIDTH	N20' N38'	N40'				
YEAR					1969	
PROJECT NUMBER					187	

PERPETUATION

VISIBLE FIXED POINTS DIRECTION OF SURVEY 	0.00	0.22	0.30	0.44	0.59	
	0.00	0.22	0.30	0.44	0.59	
	0.22	0.08	0.14	0.15		
	0.22	0.08	0.14	0.15		
	0.22	0.08	0.14	0.15		
STREET NAME	Main St.	Church St.				
SECTION IDENTIFICATION	0.00 0.22	0.30 0.44				
SECTION LENGTH	0.22 0.08	0.14 0.15				
SURFACE TYPE & WIDTH	G20' G38'	G40'				
BASE TYPE & WIDTH	N20' N38'	N40'				
YEAR					1986	
PROJECT NUMBER					29	

VISIBLE FIXED POINTS DIRECTION OF SURVEY 						
STREET NAME						
SECTION IDENTIFICATION						
SECTION LENGTH						
SURFACE TYPE & WIDTH						
BASE TYPE & WIDTH						
YEAR						
PROJECT NUMBER						

S.H. 180 Somerville (Pt.) 43 Green
S.H. 180 H (Pt.) & Somerville 16 BLACK
S.H. 896 SEA NO PLANS

But - 744 - 0.15
(417 BLUE)

STATE OF OHIO - DEPARTMENT OF TRANSPORTATION
STATE ROUTE SECTIONS ON CONTINUOUS MILEAGE STATIONING

DISTRICT 8
COUNTY BUTLER
ROUTE SR 744

MILES		5	6	7	8	9	10
VISIBLE FIXED POINTS		SR 503			Corp		9.82 = 2.39 on SR 122
		5.34 SR 503			8.09 Jacksonburg	8.39 Corp	SR 122 9.82
DIRECTION OF SURVEY							
STREET NAME		Oxford Rd.					
SECTION IDENTIFICATION		0.59		8.12		8.39	
SECTION LENGTH		7.53		0.27		1.43	
SURFACE TYPE & WIDTH				G 18'			
BASE TYPE & WIDTH				I 18'			
YEAR		1969		1968			
PROJECT NUMBER		187		389			

PERPETUATION

VISIBLE FIXED POINTS		SR 503			Corp		9.82 = 2.39 on SR 122
		5.34 SR 503			8.09 Jacksonburg	8.39 Corp	SR 122 9.82
STREET NAME		Oxford Rd.					
SECTION IDENTIFICATION		0.59		8.12		8.39	
SECTION LENGTH		7.53		0.27		1.43	
SURFACE TYPE & WIDTH				G 18'			
BASE TYPE & WIDTH				I 18'			
YEAR				1968			
PROJECT NUMBER				389			

VISIBLE FIXED POINTS							
		SH. 896 Sec. B NO PLANS		SH. 896 JACKSONBURG NO PLANS		SH. 896 Sec. C NO PLANS	
STREET NAME							
SECTION IDENTIFICATION							
SECTION LENGTH							
SURFACE TYPE & WIDTH							
BASE TYPE & WIDTH							
YEAR							
PROJECT NUMBER							

Spot Improvements
In But-747-000 30 Black

STATE OF OHIO - DEPARTMENT OF HIGHWAYS
STATE ROUTE SECTIONS ON CONTINUOUS MILEAGE STATIONING

Division 5
County BUTLER
State Route 747

Miles		0	2	3	4	5
VISIBLE FIXED POINTS						
	Direction of Survey 					
SR	Street Name					
	Section Identification	0.00				2.36
	Section Length	2.36				6.35
	Surface Type & Width	G 20'				G 18'
	Base Type & Width	I 20'				I 18'
	Year					1968
	Project No.					76

PERPETUATION

VISIBLE FIXED POINTS						
SR	Street Name					
	Section Identification					
	Section Length					
	Surface Type & Width					
	Base Type & Width					
	Year					
	Project No.					

VISIBLE FIXED POINTS						
SR	Street Name					
	Section Identification					
	Section Length					
	Surface Type & Width					
	Base Type & Width					
	Year					
	Project No.					

STATE OF OHIO-DEPARTMENT OF HIGHWAYS
STATE ROUTE SECTIONS ON CONTINUOUS MILEAGE STATIONING

Division 8
County BUTLER
State Route 747

Miles		5	6	7	8	9	10
VISIBLE FIXED POINTS			S.R. 129 Ends				8.71 = 13.85 on S.R. 4
			5.97		S.R. 4 8.71		
Direction of Survey							
SR	Street Name						
	Section Identification	2.36					
	Section Length	6.35					
	Surface Type & Width	G 18'					
	Base Type & Width	I 18'					
	Year	1968					
Project No.	76						

PERPETUATION

VISIBLE FIXED POINTS							
SR	Street Name						
	Section Identification						
	Section Length						
	Surface Type & Width						
	Base Type & Width						
	Year						
Project No.							

VISIBLE FIXED POINTS			S.H. 922 Sec C		
			Created By God		
SR	Street Name				
	Section Identification				
	Section Length				
	Surface Type & Width				
	Base Type & Width				
	Year				
Project No.					

STATE OF OHIO-DEPARTMENT OF HIGHWAYS
STATE ROUTE SECTIONS ON CONTINUOUS MILEAGE STATIONING

Division _____
County BUTLER
State Route 748

Miles		0	1	2	3	4	5
VISIBLE FIXED POINTS		0.00 = 7.66 on S.R. 126					
SR	Street Name						
	Section Identification	0.00					
	Section Length	5.82					
	Surface Type & Width	K 14'					
	Base Type & Width	I 14'					
	Year	1949					
Project No.	21						

PERPETUATION


VISIBLE FIXED POINTS		0.00 = 7.66 on S.R. 126					
SR	Street Name						
	Section Identification	0.00					
	Section Length	5.82					
	Surface Type & Width	G 20'					
	Base Type & Width	I 20'					
	Year	1970					
Project No.	360						

VISIBLE FIXED POINTS							
SR	Street Name						
	Section Identification						
	Section Length						
	Surface Type & Width						
	Base Type & Width						
	Year						
Project No.							

S.H. 887 Sec C
No Plans

STATE OF OHIO-DEPARTMENT OF HIGHWAYS
STATE ROUTE SECTIONS ON CONTINUOUS MILEAGE STATIONING

Division 6
County BUTLER
State Route 748

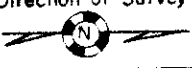Miles		5	6	7	8	9	10
VISIBLE FIXED POINTS			5.82 = 8.25 on S.R. 129				
	S.R. 129 5.82						
Direction of Survey							
SR	Street Name						
	Section Identification	0.00					
	Section Length	5.82					
	Surface Type & Width	K 14'					
	Base Type & Width	I 14'					
	Year	1949					
Project No.	21						


PERPETUATION

VISIBLE FIXED POINTS			5.82 = 8.25 on S.R. 129				
	S.R. 129 5.82						
SR	Street Name						
	Section Identification	0.00					
	Section Length	5.82					
	Surface Type & Width	G 20'					
	Base Type & Width	I 20'					
	Year	1970					
Project No.	360						



VISIBLE FIXED POINTS							
SR	Street Name						
	Section Identification						
	Section Length						
	Surface Type & Width						
	Base Type & Width						
	Year						
Project No.							

STATE OF OHIO - DEPARTMENT OF TRANSPORTATION
STATE ROUTE SECTIONS ON CONTINUOUS MILEAGE STATIONING

DISTRICT 8
COUNTY BUTLER
ROUTE IR 75

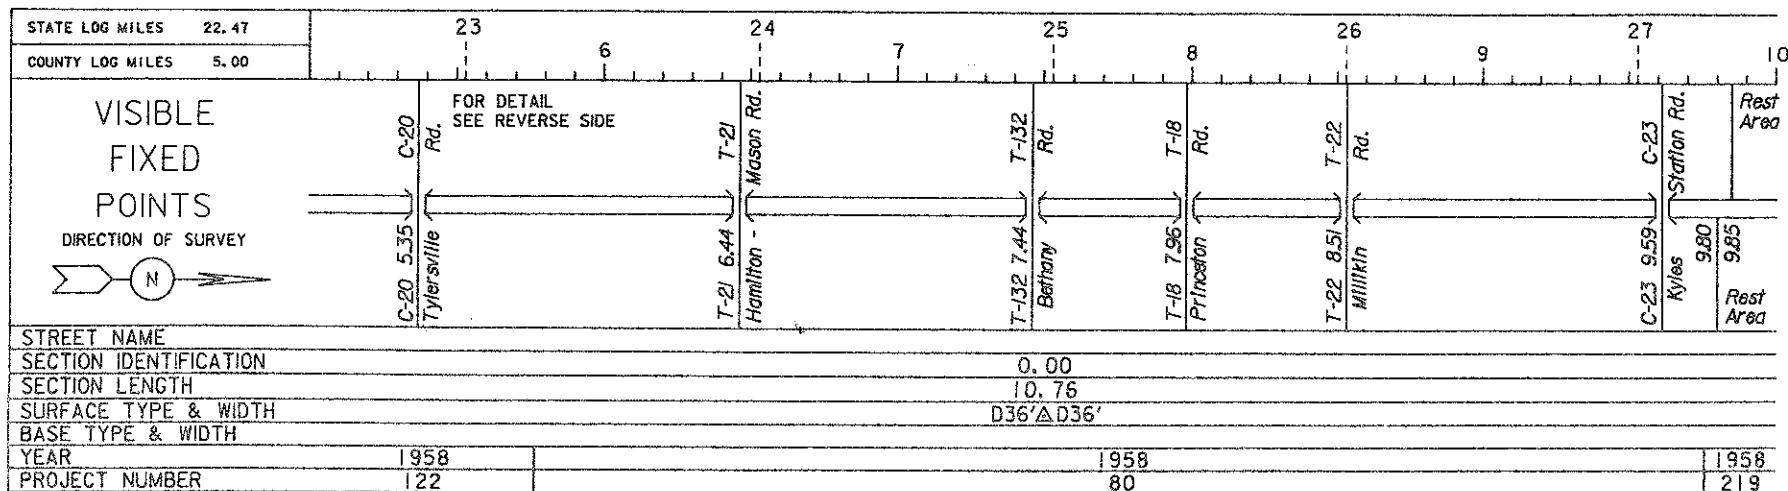

PERPETUATION

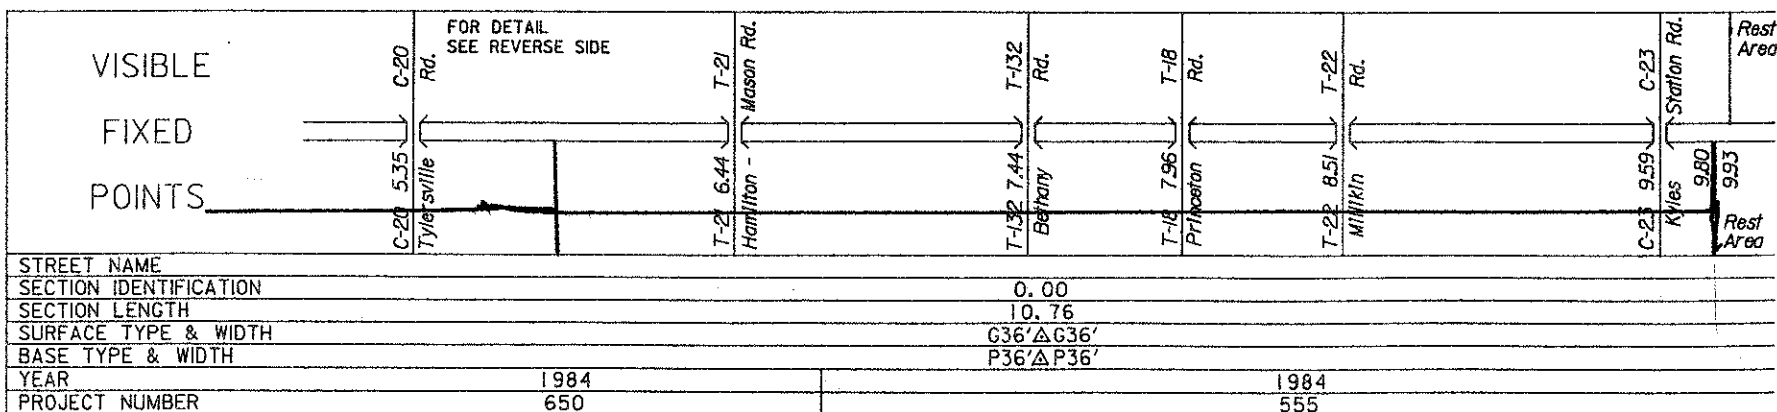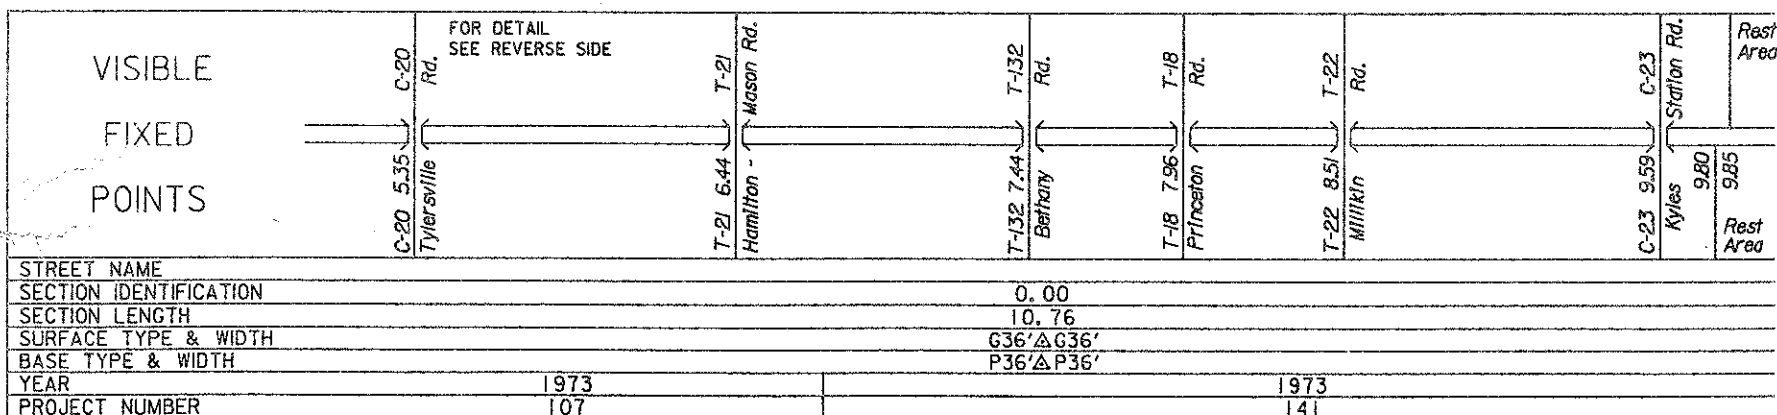

But - 25 - 5.77
85 - 86 Yel