


Plot time: Jun 14, 2019 - 10:32am  
Drawing name: P:\2016\c16002-Liberty South\CAD\Current\19 0610 c16002-Retail-FDP.dwg - Layout Tab: plot

PLANTING PLAN

Scale: 1" = 40'-0"

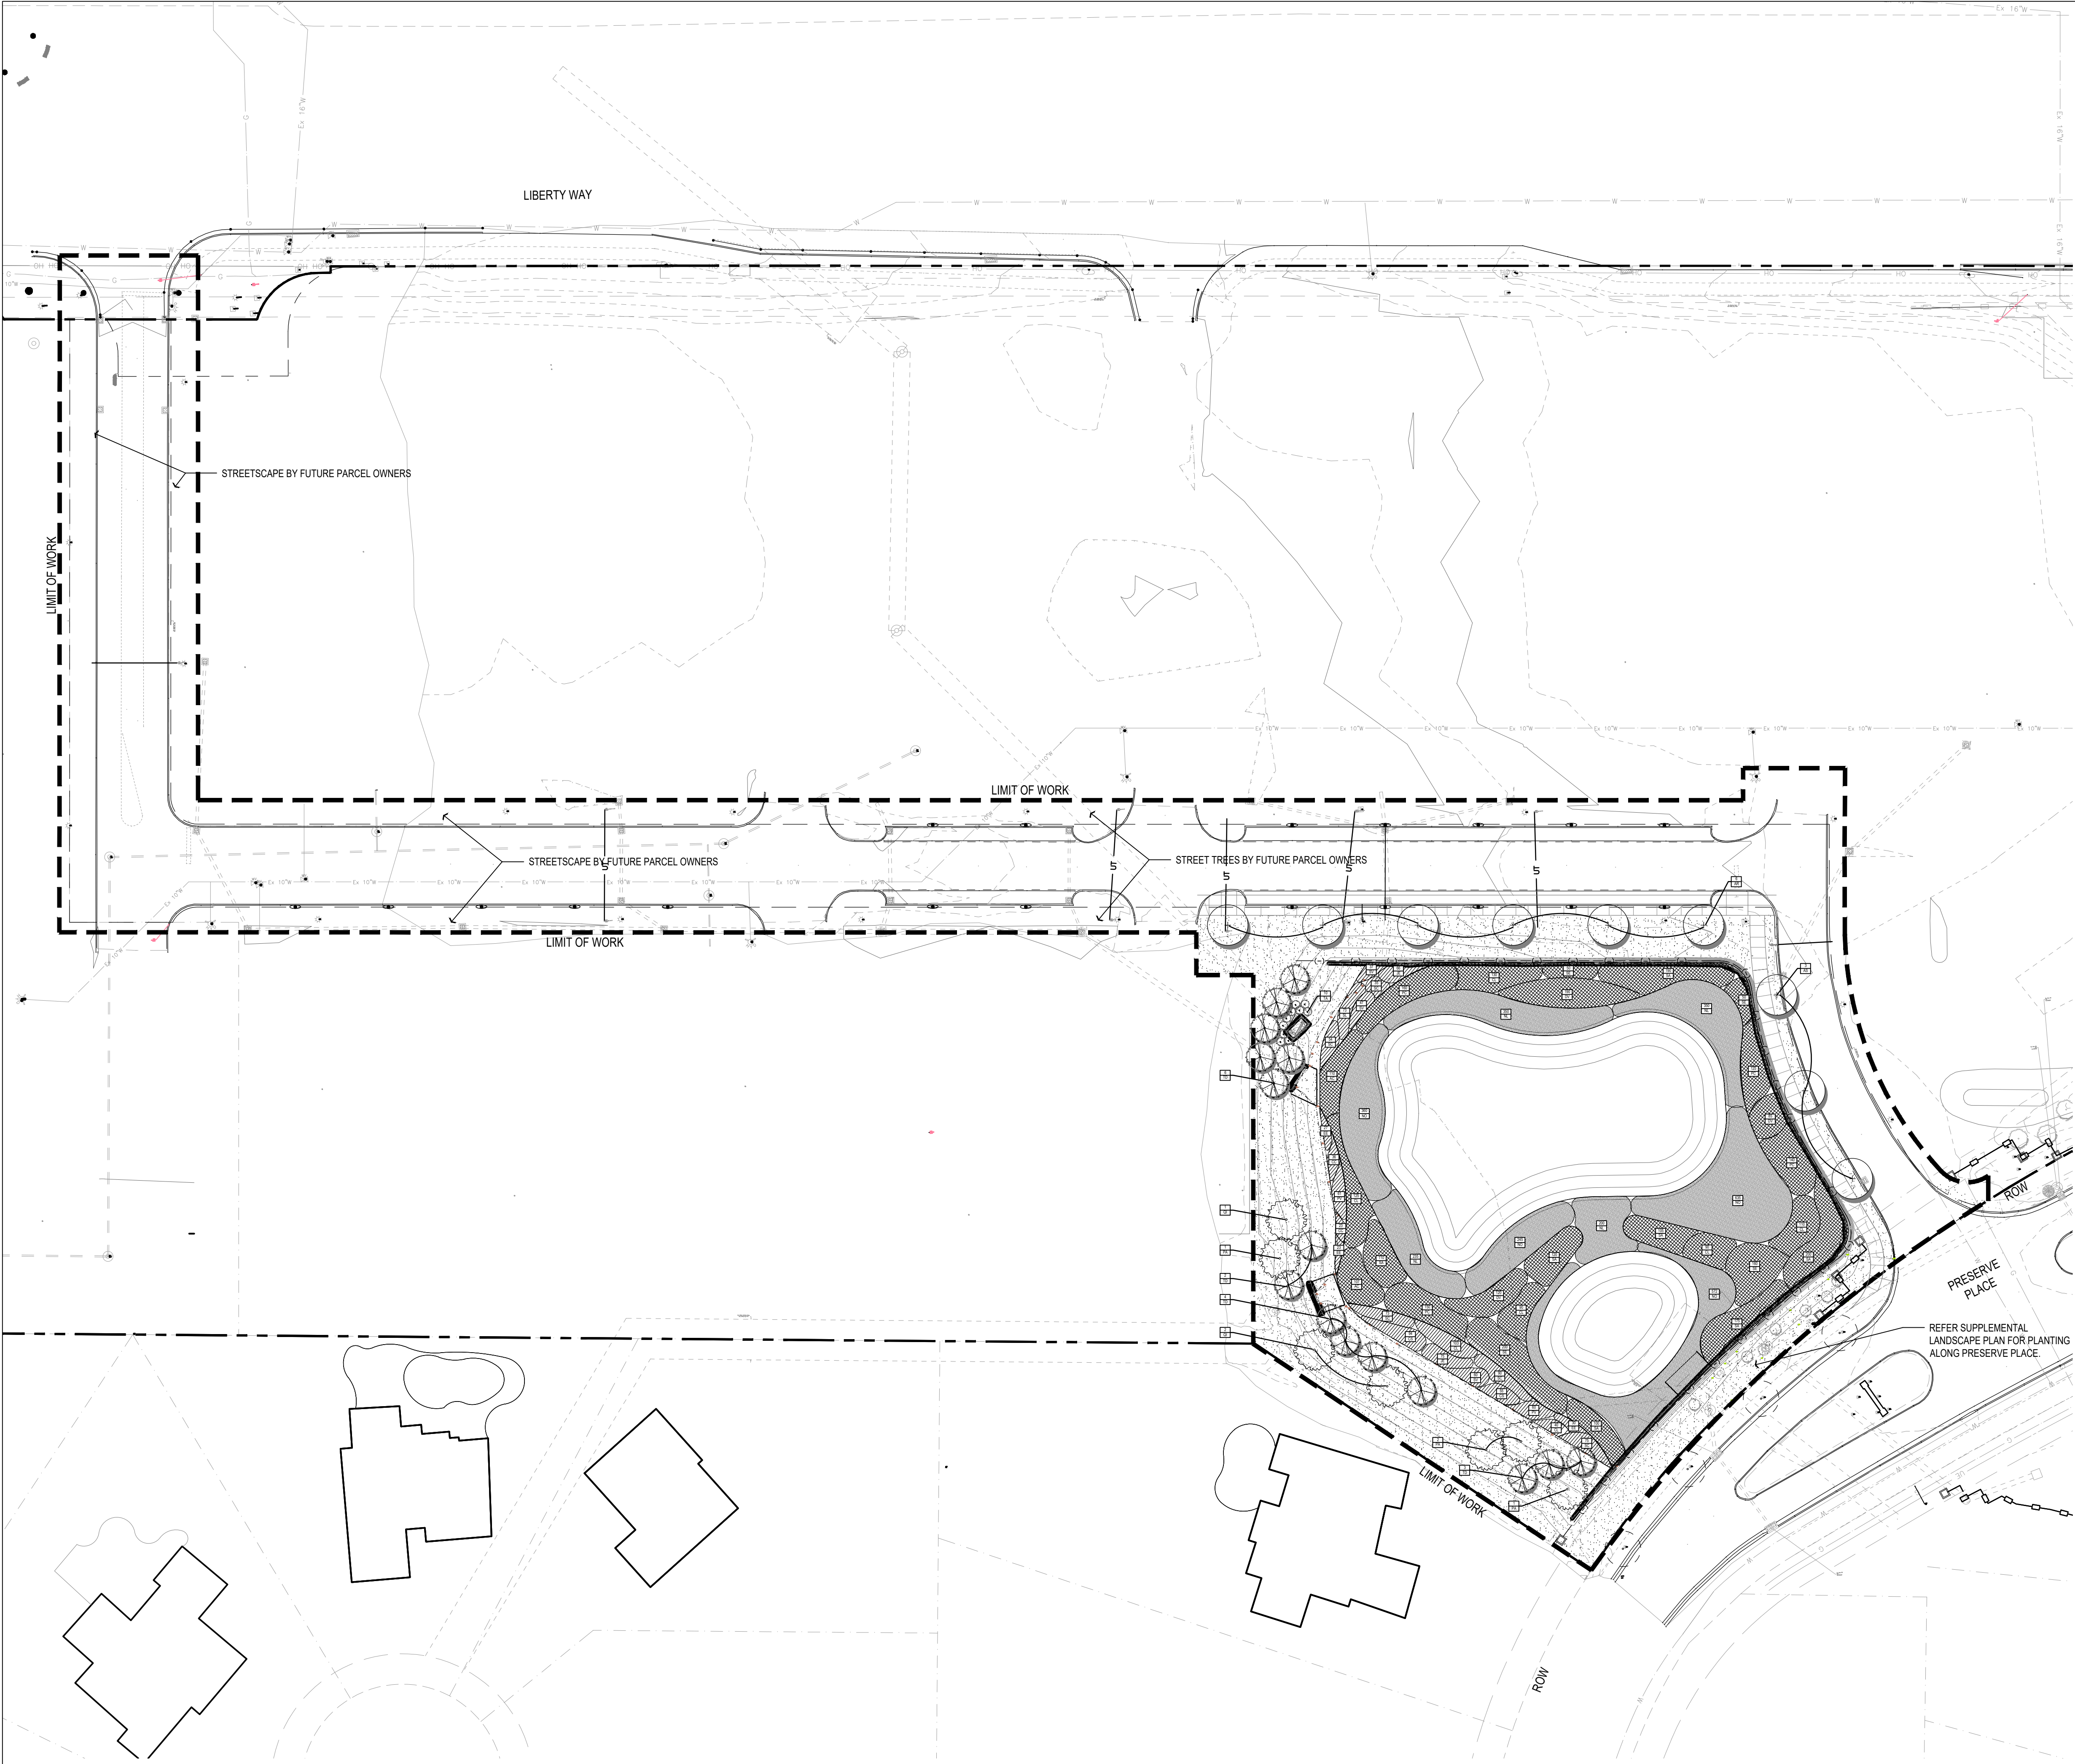

PLANTING LEGEND; See L1.01 for species options

- Entry Street Tree
- Interior Street Tree
- Evergreen Perimeter Tree
- Deciduous Perimeter Tree
- Existing Tree
- Landscape Area to include lawn, annuals, perennials, shrubs, groundcover; All areas to be irrigated.

PLANTING LEGEND

| CODE | SCIENTIFIC NAME                   | COMMON NAME         | SIZE     |
|------|-----------------------------------|---------------------|----------|
| AR   | Acer rubrum                       | Red Maple           | 4" cal.  |
| AS   | Acer saccharum                    | Sugar Maple         | 4" cal.  |
| CA   | Calamagrostis x acutiflora "KF"   | Karl Forester Grass | #3 cont. |
| MS   | Miscanthus sinensis 'Gracillimus' | Maiden Grass        | #3 cont. |
| PA   | Platanus x acerifolia             | London Plane Tree   | 4" cal.  |
| QI   | Quercus imbricaria                | Shingle Oak         | 4" cal.  |
| TD   | Taxodium distichum                | Bald Cypress        | 4" cal.  |
| TH   | Taxus x media "Hicksii"           | Hick's Yew          | 6' ht.   |

WETLAND LEGEND

Low Marsh: 0-12" Depth

| CODE | SCIENTIFIC NAME        | COMMON NAME         | CONTAINER SIZE                            | SPACING  |
|------|------------------------|---------------------|-------------------------------------------|----------|
| CC   | Carex comosa           | Bristly Sedge       | 2 1/4" x 2 1/4" x 5" deep open bottom pot | 18" O.C. |
| CL   | Carex lacustris        | Lake Sedge          | 2 1/4" x 2 1/4" x 5" deep open bottom pot | 18" O.C. |
| CS   | Carex stricta          | Tussock Sedge       | 2 1/4" x 2 1/4" x 5" deep open bottom pot | 18" O.C. |
| SV   | Scirpus validus        | Soft-Stem Bulrush   | 2 1/4" x 2 1/4" x 5" deep open bottom pot | 18" O.C. |
| EE   | Eleocharis erythropoda | Creeping Spike-Rush | 2 1/4" x 2 1/4" x 5" deep open bottom pot | 18" O.C. |
| SC   | Saururus cernuus       | Lizards Tail        | 2 1/4" x 2 1/4" x 5" deep open bottom pot | 18" O.C. |
| SL   | Sagittaria latifolia   | Common Arrowhead    | 2 1/4" x 2 1/4" x 5" deep open bottom pot | 18" O.C. |
| PV   | Peltandra virginica    | Arrow Arum          | 2 1/4" x 2 1/4" x 5" deep open bottom pot | 18" O.C. |
| JE   | Juncus effusus         | Soft Rush           | 2 1/4" x 2 1/4" x 5" deep open bottom pot | 18" O.C. |

Shallow Water Emergent Community: 12"-18" Depth

| CODE | SCIENTIFIC NAME       | COMMON NAME          | CONTAINER SIZE                            | SPACING |
|------|-----------------------|----------------------|-------------------------------------------|---------|
| AC   | Acorus calamus        | Sweet Flag           | 2 1/4" x 2 1/4" x 5" deep open bottom pot | 2' O.C. |
| SE   | Sparganium eurycarpum | Giant Burreed        | 2 1/4" x 2 1/4" x 5" deep open bottom pot | 2' O.C. |
| DV   | Decodon verticillatus | Swamp Loosestrife    | 2 1/4" x 2 1/4" x 5" deep open bottom pot | 2' O.C. |
| PC   | Pontederia cordata    | Pickeral Weed        | 2 1/4" x 2 1/4" x 5" deep open bottom pot | 2' O.C. |
| SV   | Scirpus validus       | Soft-Stemmed Bulrush | 2 1/4" x 2 1/4" x 5" deep open bottom pot | 2' O.C. |
| SA   | Scirpus acutus        | Hardstem Bulrush     | 2 1/4" x 2 1/4" x 5" deep open bottom pot | 2' O.C. |

Floating leaf plants: 18"-24" Depth

| CODE | SCIENTIFIC NAME  | COMMON NAME      | CONTAINER SIZE                 | SPACING |
|------|------------------|------------------|--------------------------------|---------|
| NO   | Nymphaea odorata | White Water Lily | 4"- 6" long bare root rhizomes | 2' O.C. |

KEEFE PROPERTY TRACTS 2&3  
LIBERTY WAY & TYLERS PLACE BLVD  
SECTION 18, TOWN 3, RANGE 2  
WEST CHESTER TOWNSHIP  
BUTLER COUNTY, OHIO

25% PUD PERIMETER LANDSCAPE PLAN

bayer  
becker  
www.bayerbecker.com  
6900 Tylersville Road, Suite A  
Mason, OH 45040 - 513.336.6600

Drawing: 19 0610 C16002-RETAIL-FDP  
Drawn by: AS

Checked By: AT

Issue Date: FDP Submittal 10-14-16

Sheet:

L1.00

THIS DOCUMENT AND ALL RELATED DETAIL DRAWINGS, SPECIFICATIONS, AND ELECTRONIC MEDIA PREPARED OR FURNISHED BY BAYER BECKER (BB), ARE INSTRUMENTS OF BB'S PROFESSIONAL SERVICE, AND IS THE EXCLUSIVE PROPERTY OF BB. NO DISCLOSURE, USE, REPRODUCTION, OR DUPLICATION IN WHOLE, OR IN PART, MAY BE MADE WITHOUT WRITTEN PERMISSION OF BB, AND IS DONE SO AT USER'S SOLE RISK. COPYRIGHT - ALL RIGHTS RESERVED.