





Plot time: Jun 02, 2016 - 2:59pm
Drawing name: C:\Temp\AcasSeves\AcPublish_488415M053-000 DR.dwg - Layout Tab: Layout2

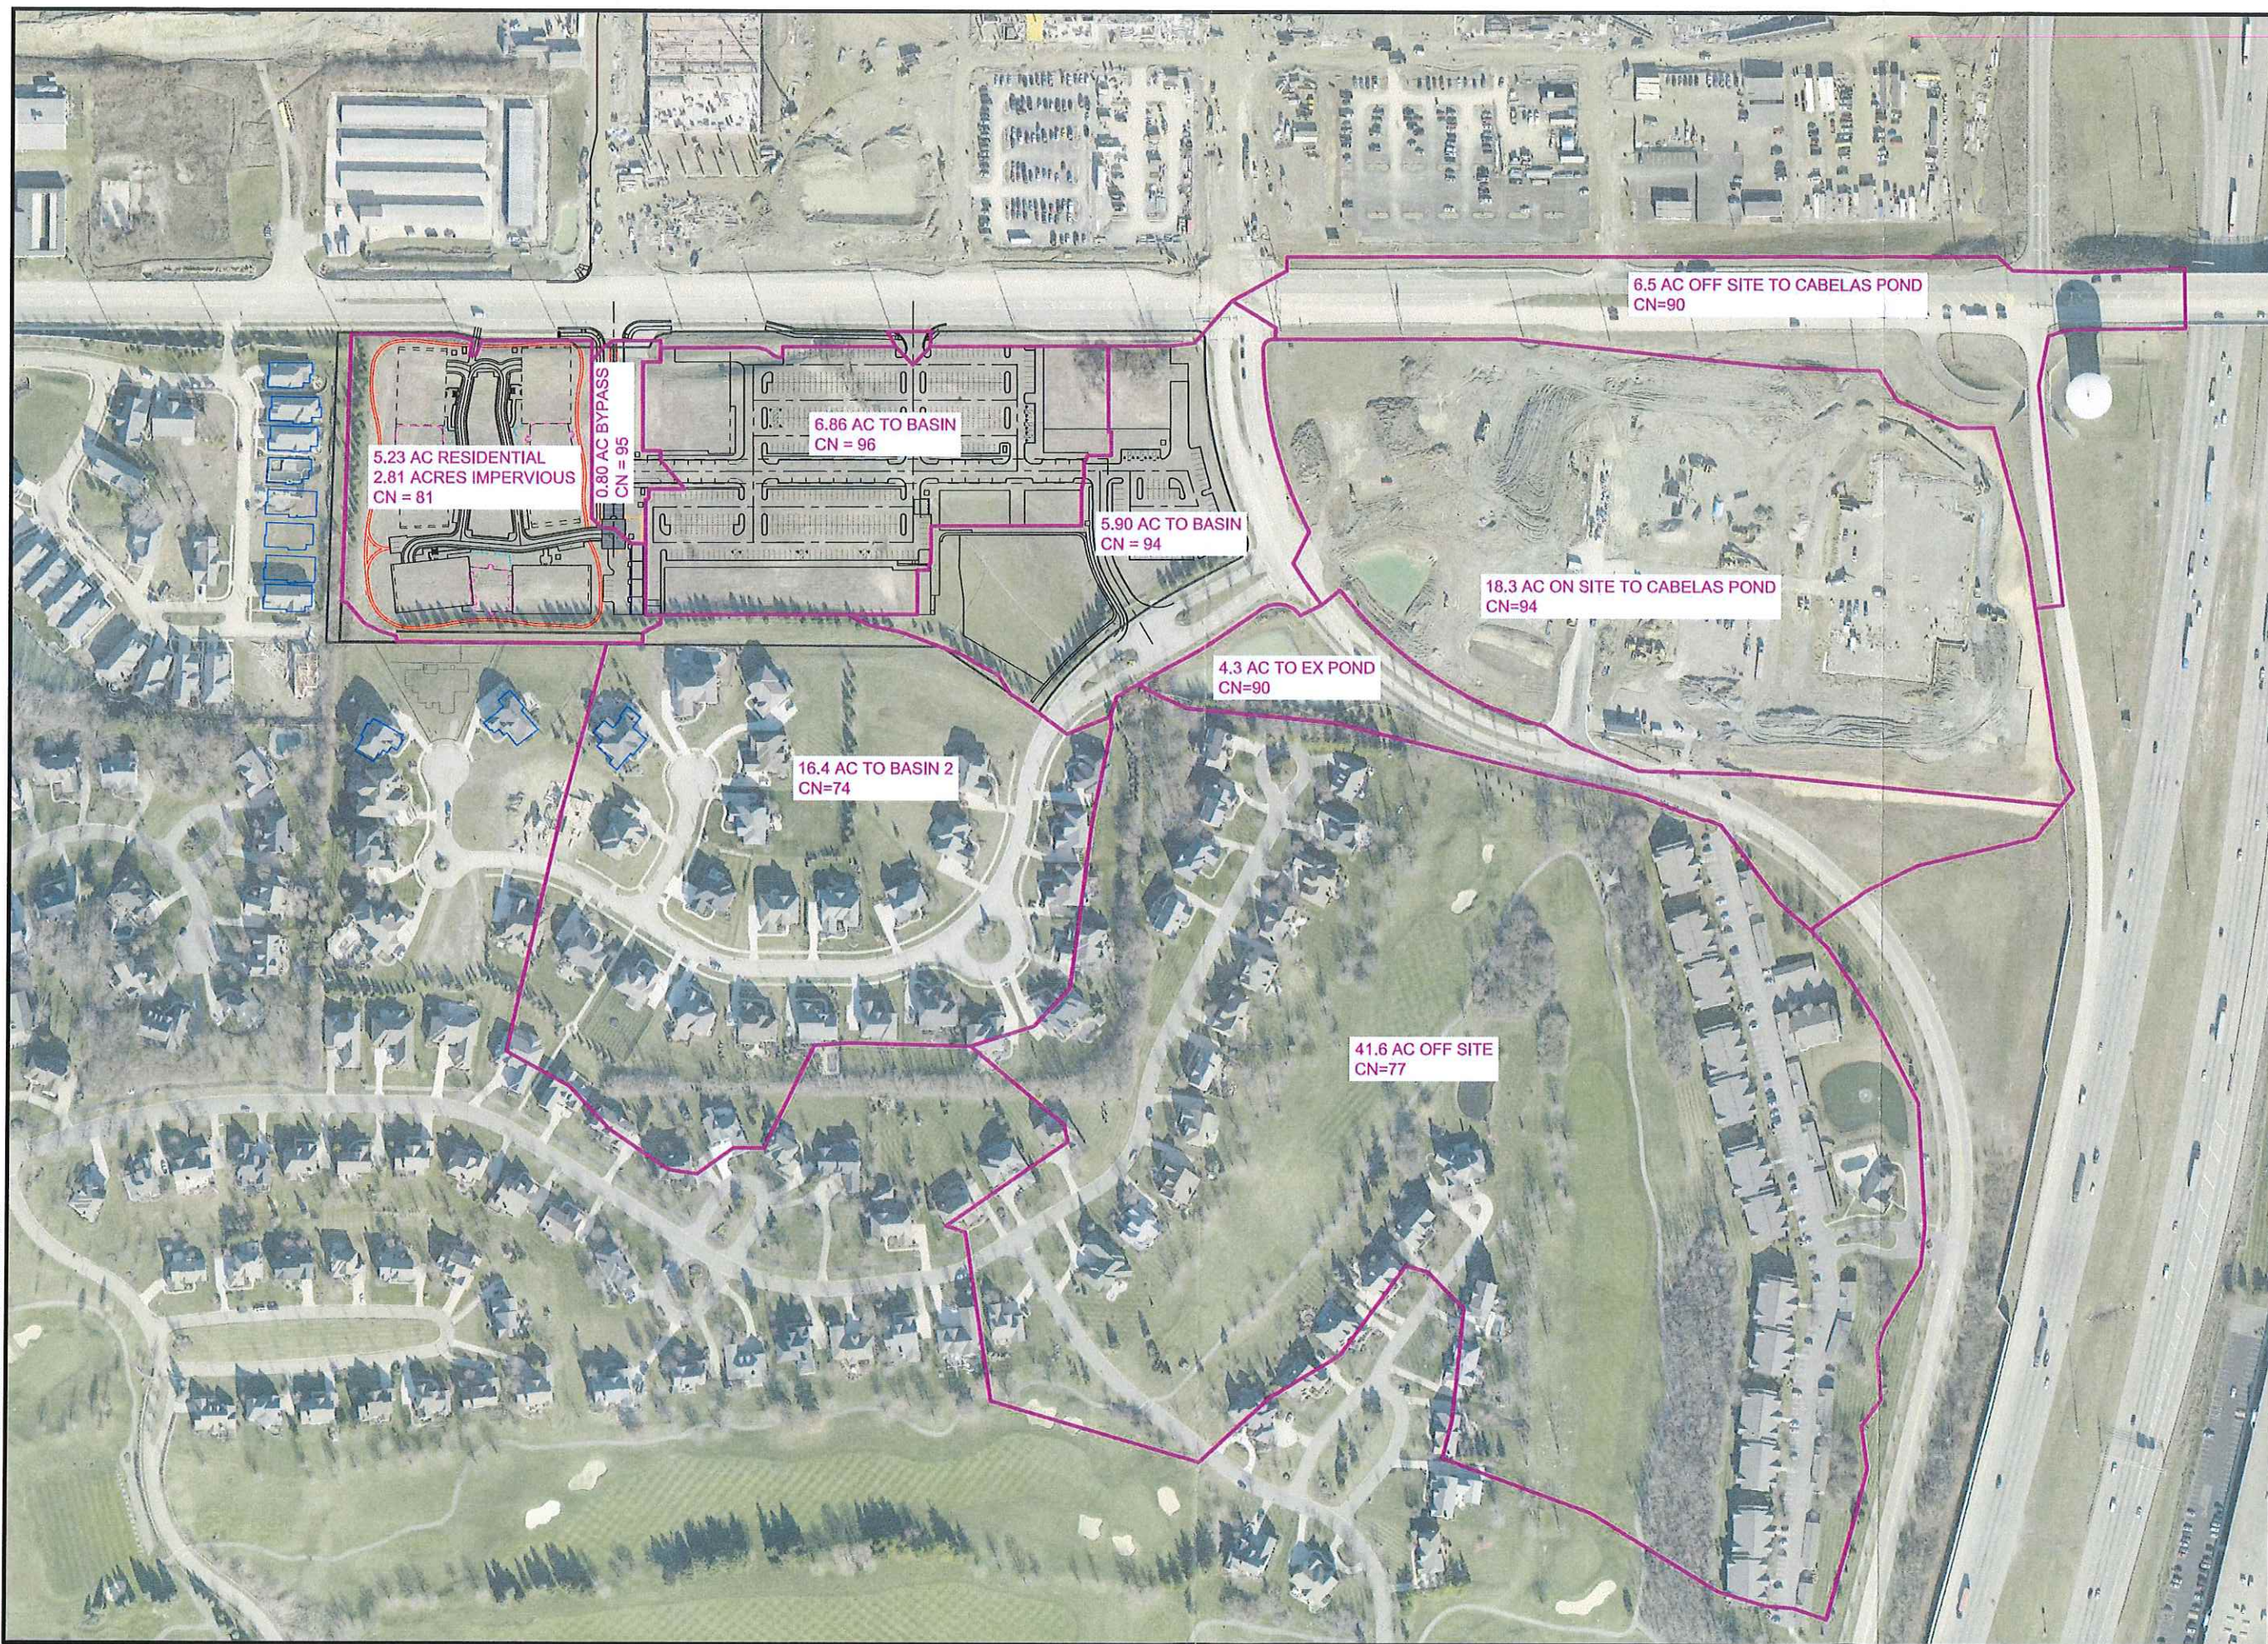

Item	Revision Description	Date	Drawn: CMC
1			
2			
3			
4			
5			
6			
7			
8			

**KEEFE PROPERTY SP-PUD TRACTS 2&3
PRELIMINARY DEVELOPMENT PLAN**
LIBERTY WAY & TYLERS PLACE BLVD
SECTION 18, TOWN 3, RANGE 2
WEST CHESTER TOWNSHIP
BUTLER COUNTY, OHIO

DRAINAGE MAP

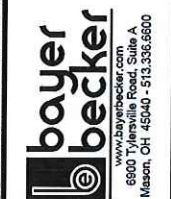

Drawing:	15M053-000 DR
Drawn by:	MJL
Checked By:	JSD
Issue Date:	06-02-16

DR1