


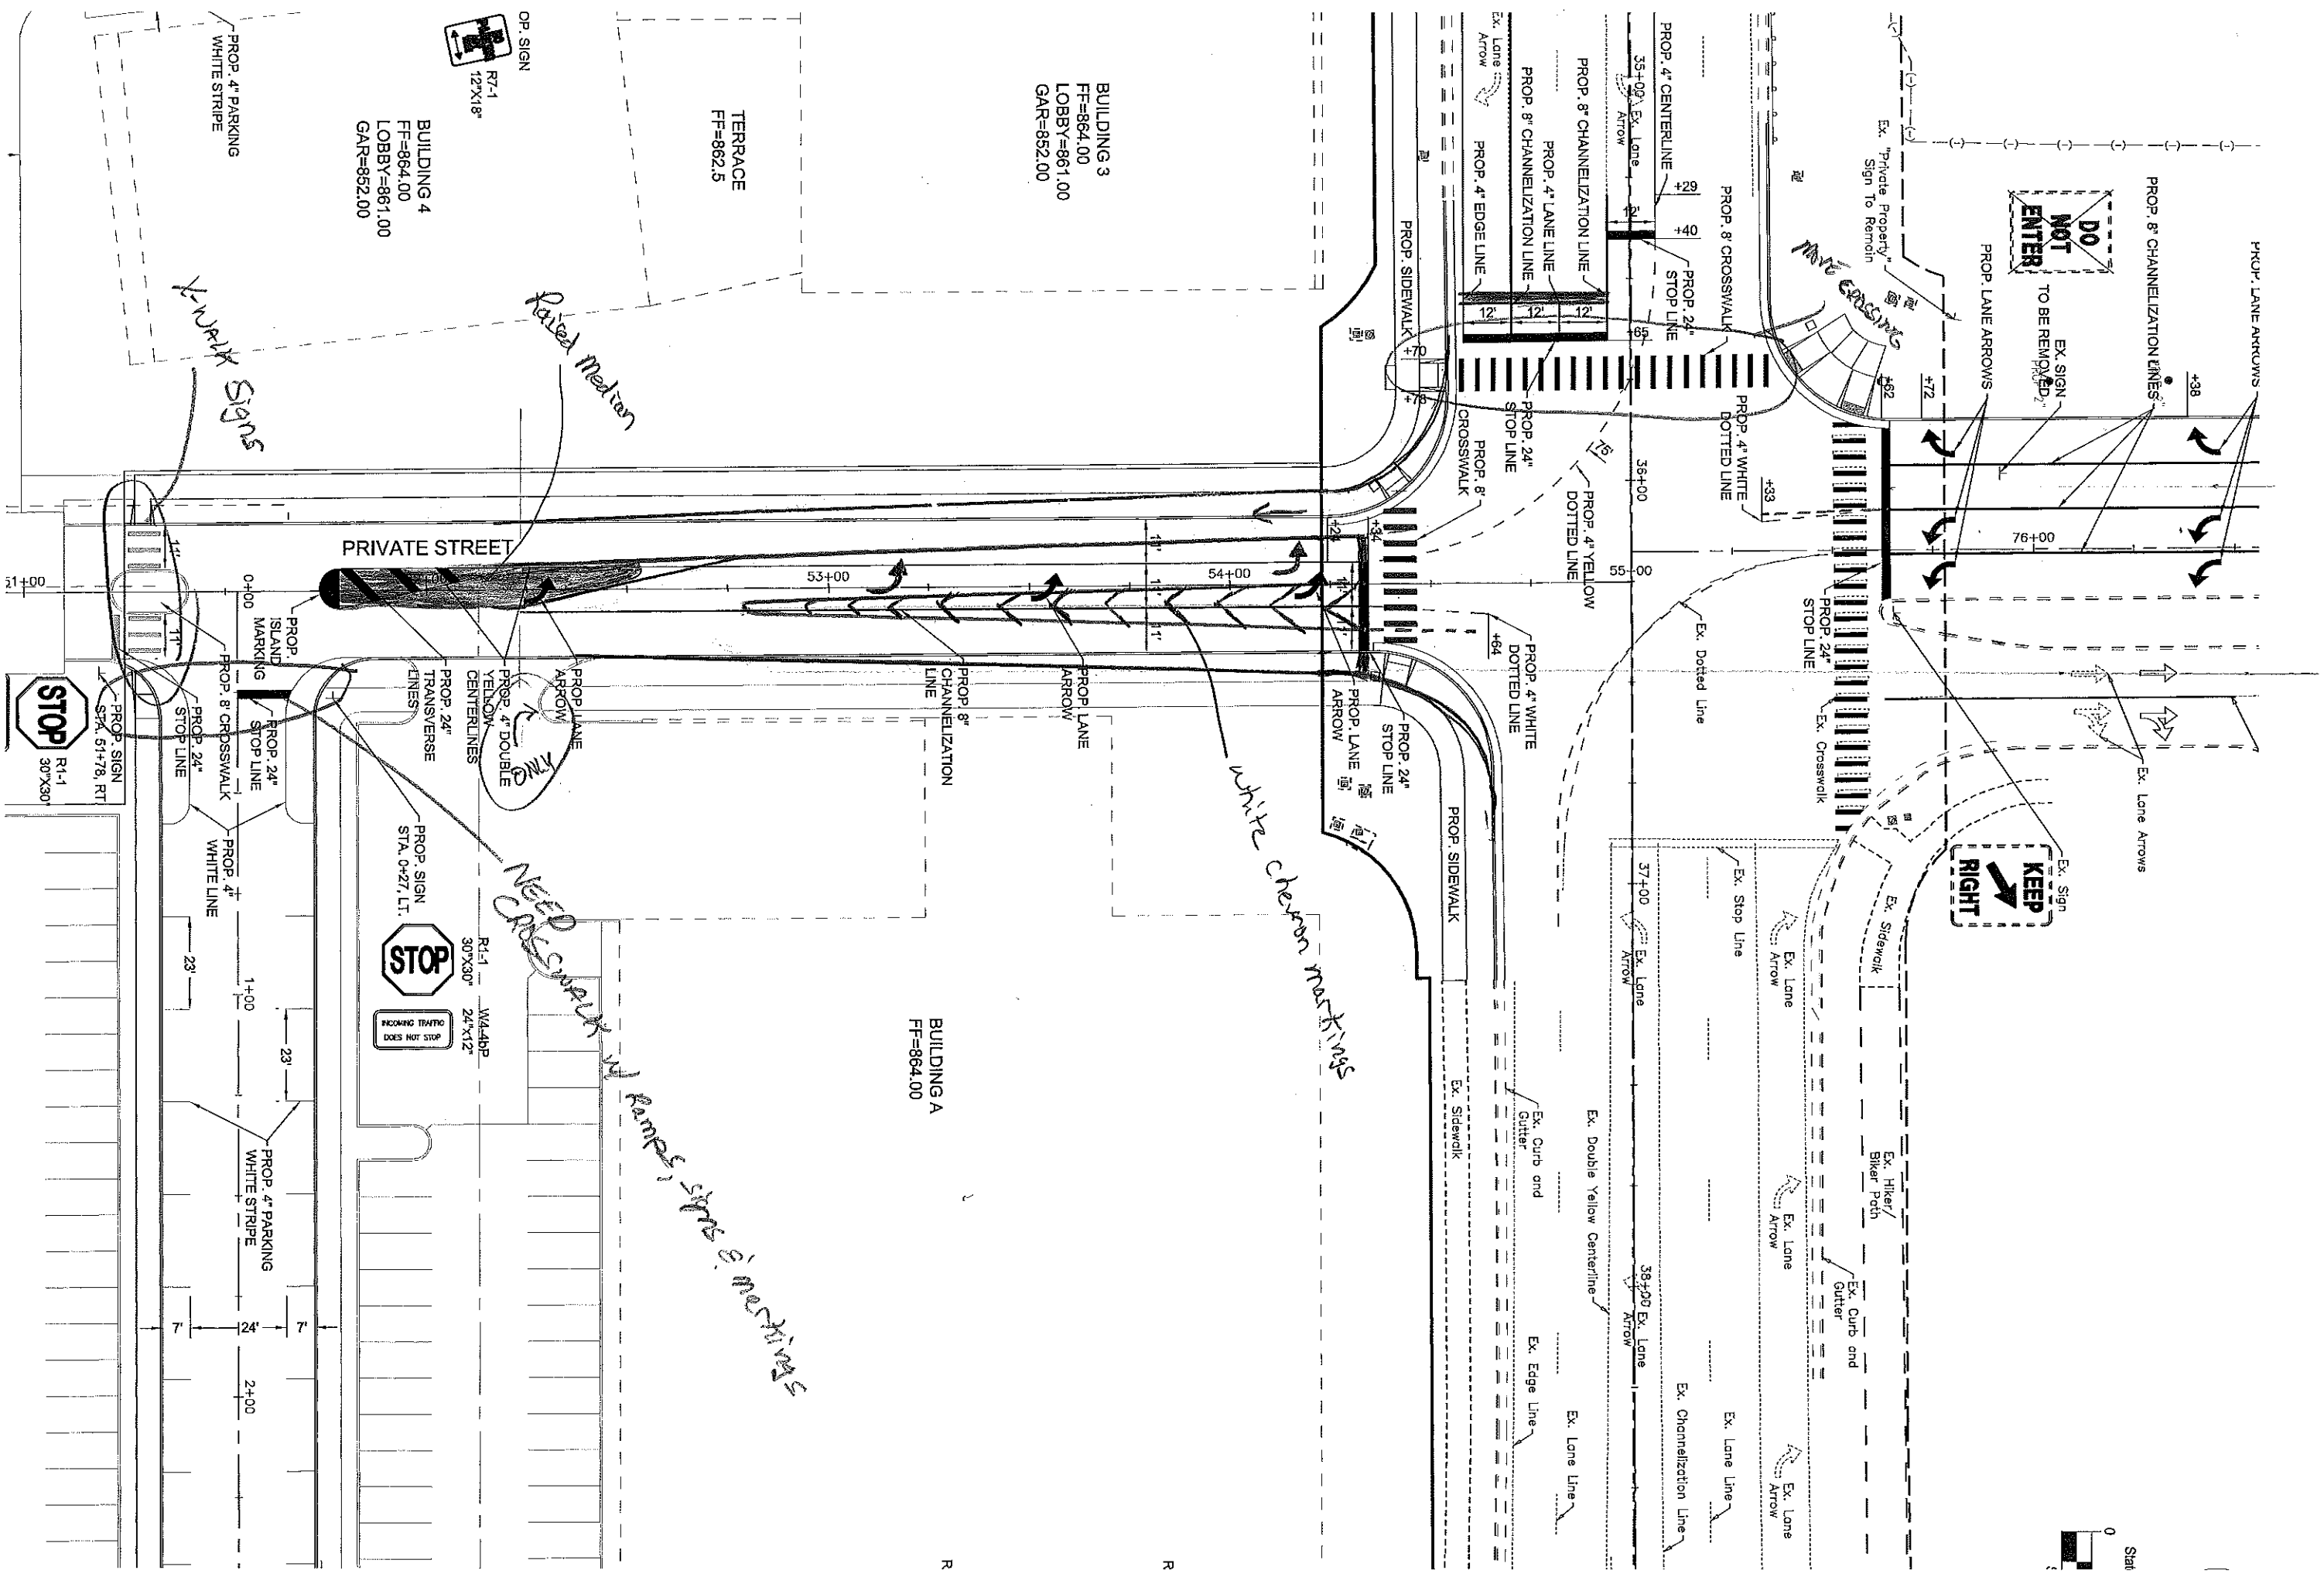

DO NOT ENTER  
TO BE REMOVED

KEEP RIGHT

STOP

STOP



BUILDING 4  
FF=864.00  
LOBBY=861.00  
GAR=862.00

BUILDING 3  
FF=864.00  
LOBBY=861.00  
GAR=862.00

TERRACE  
FF=862.5

BUILDING A  
FF=864.00