
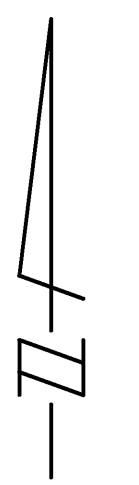


VICINITY MAP  
NTS

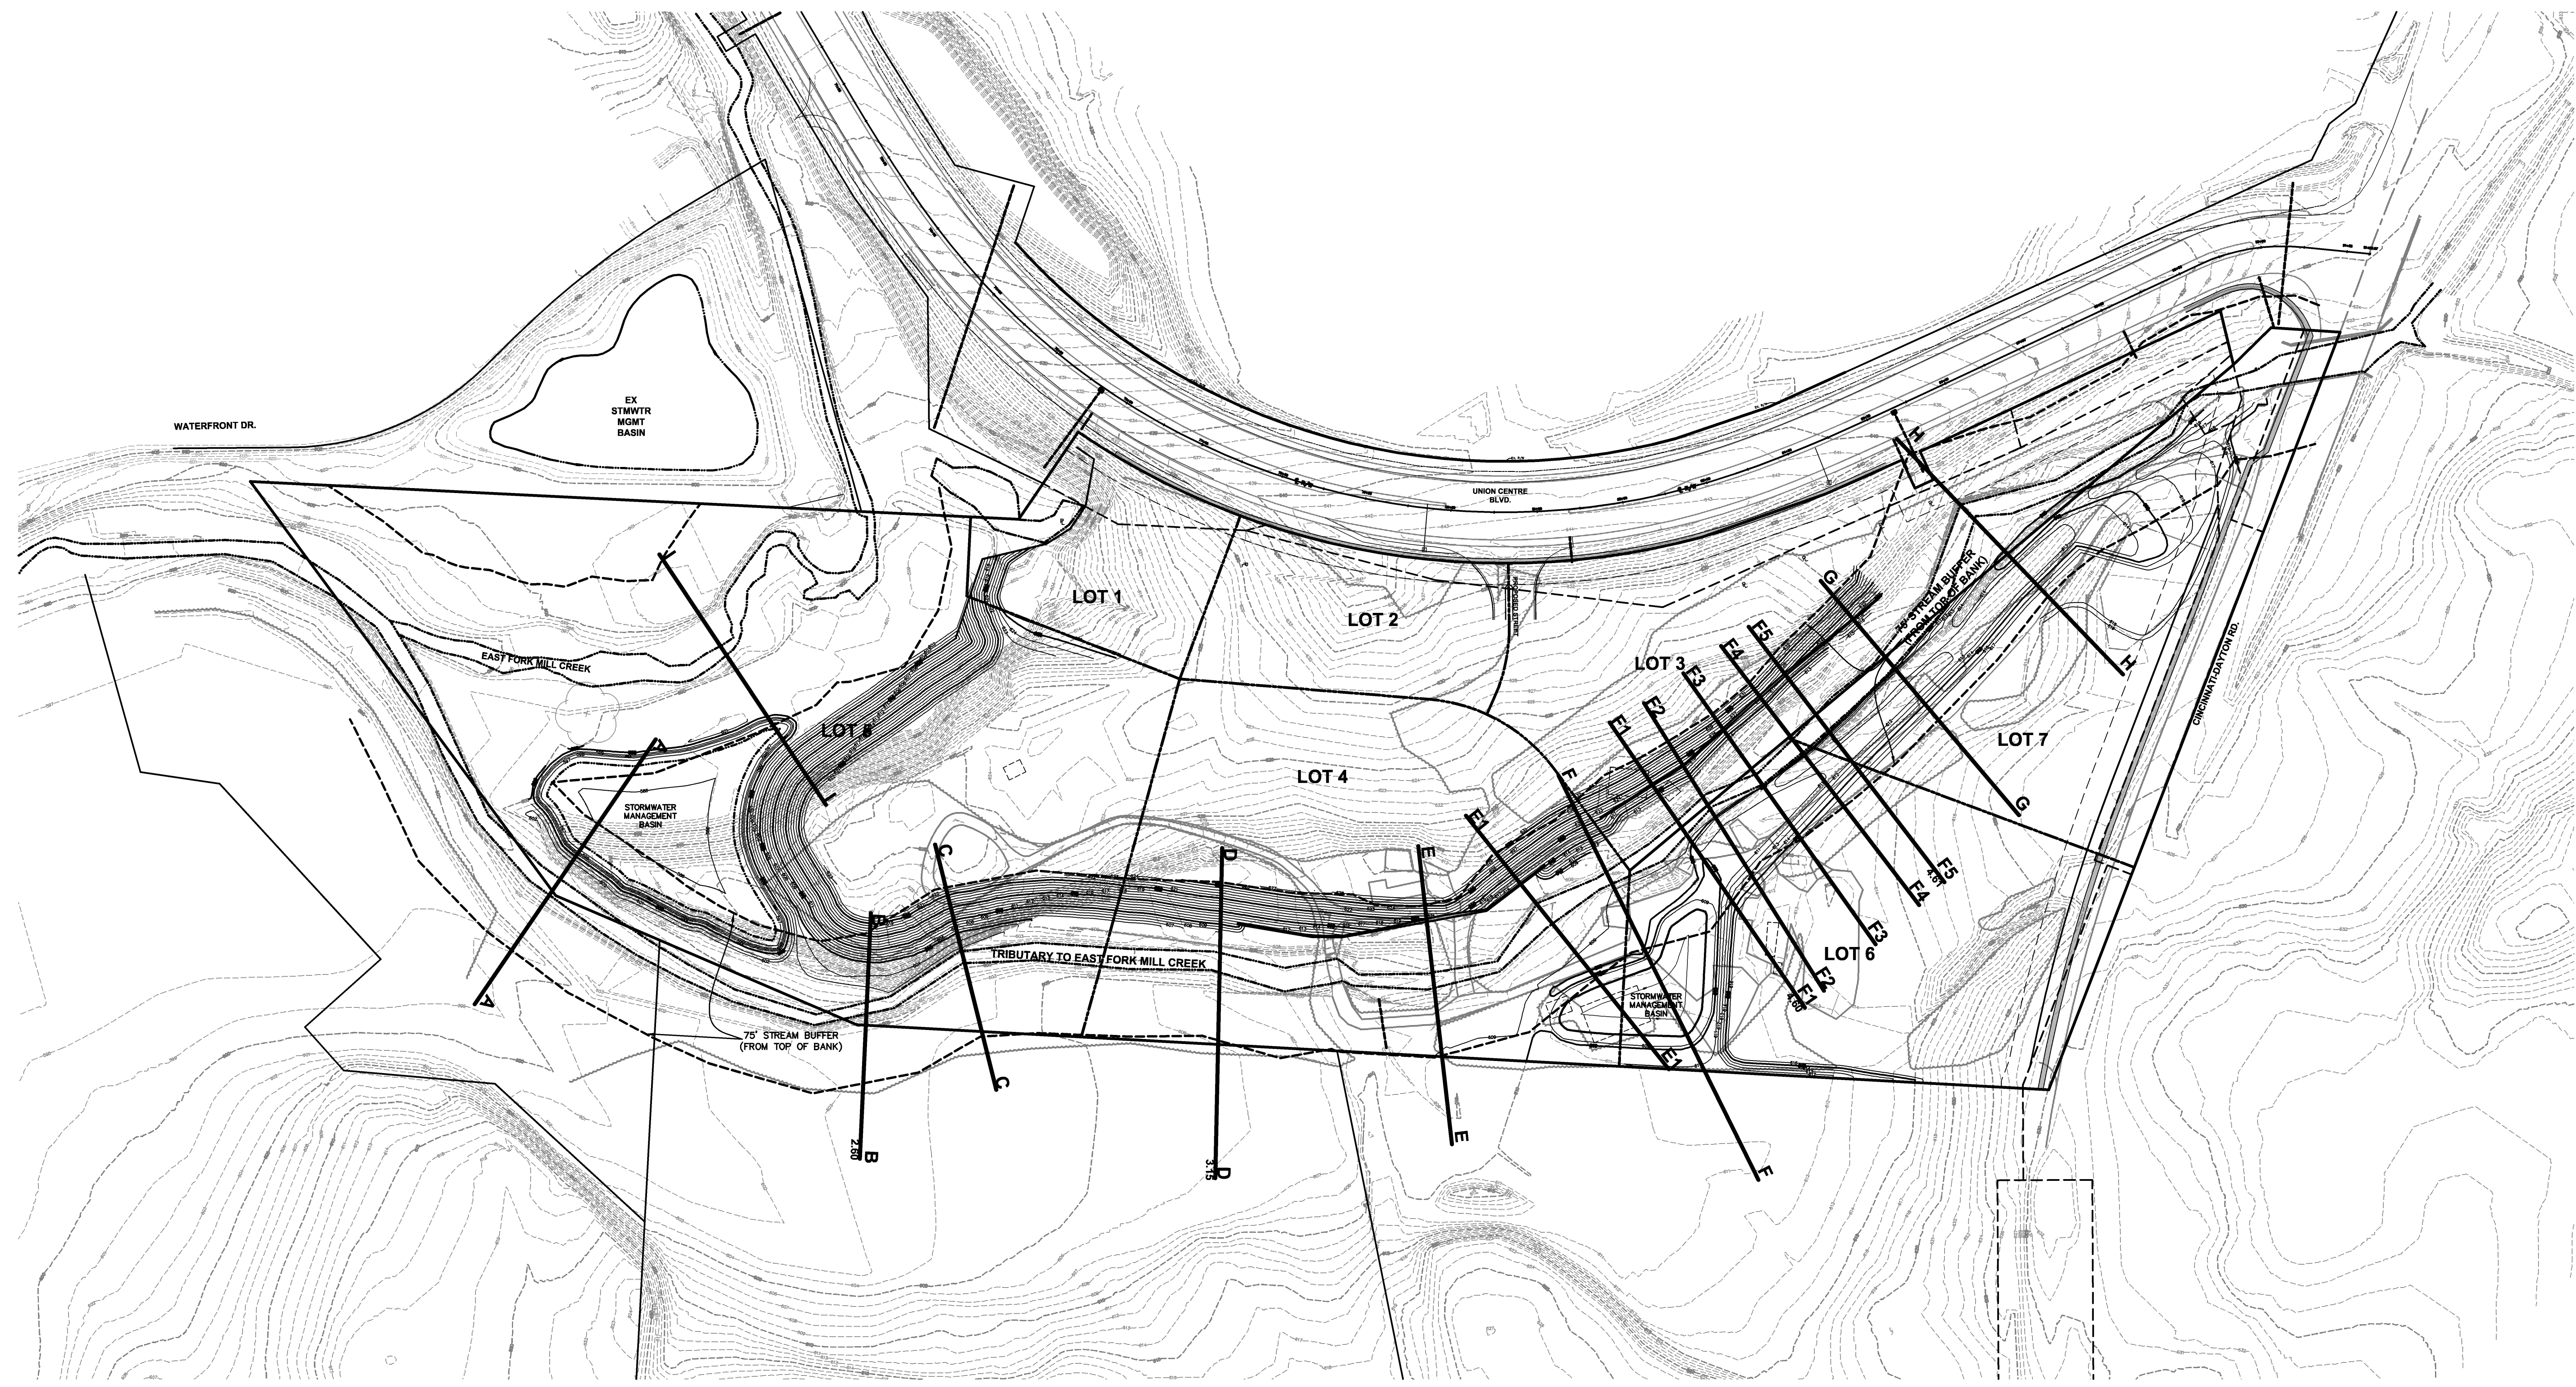

**BUFFER AREA INDEX**

**CENTRE PARK OF WEST CHESTER**  
SITUATED IN SECTION 27, TOWN 3, RANGE 2 WEST CHESTER TOWNSHIP BUTLER COUNTY, OHIO

PREPARED BY  
**HENDERSON AND BODWELL, L.L.P.**  
CONSULTING ENGINEERS  
3530 IRWIN-SIMPSON RD.  
MASON, OHIO 45040  
(513) 398-1728  
PLAINVIEW, NEW YORK  
(516) 935-8870



SHEET  
**1**  
OF 10


NO.	DATE	DESCRIPTION	REVISIONS

P:\CHFD2\Improvement Plans\Map\CHFD2\_BASEMAP.dwg 10/27/2008 4:12:40 PM EDT

P:\CHFD2\Improvement Plans\Map\CHFD2\_BASEMAP.dwg 10/27/2008 4:12:40 PM EDT



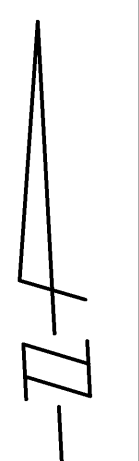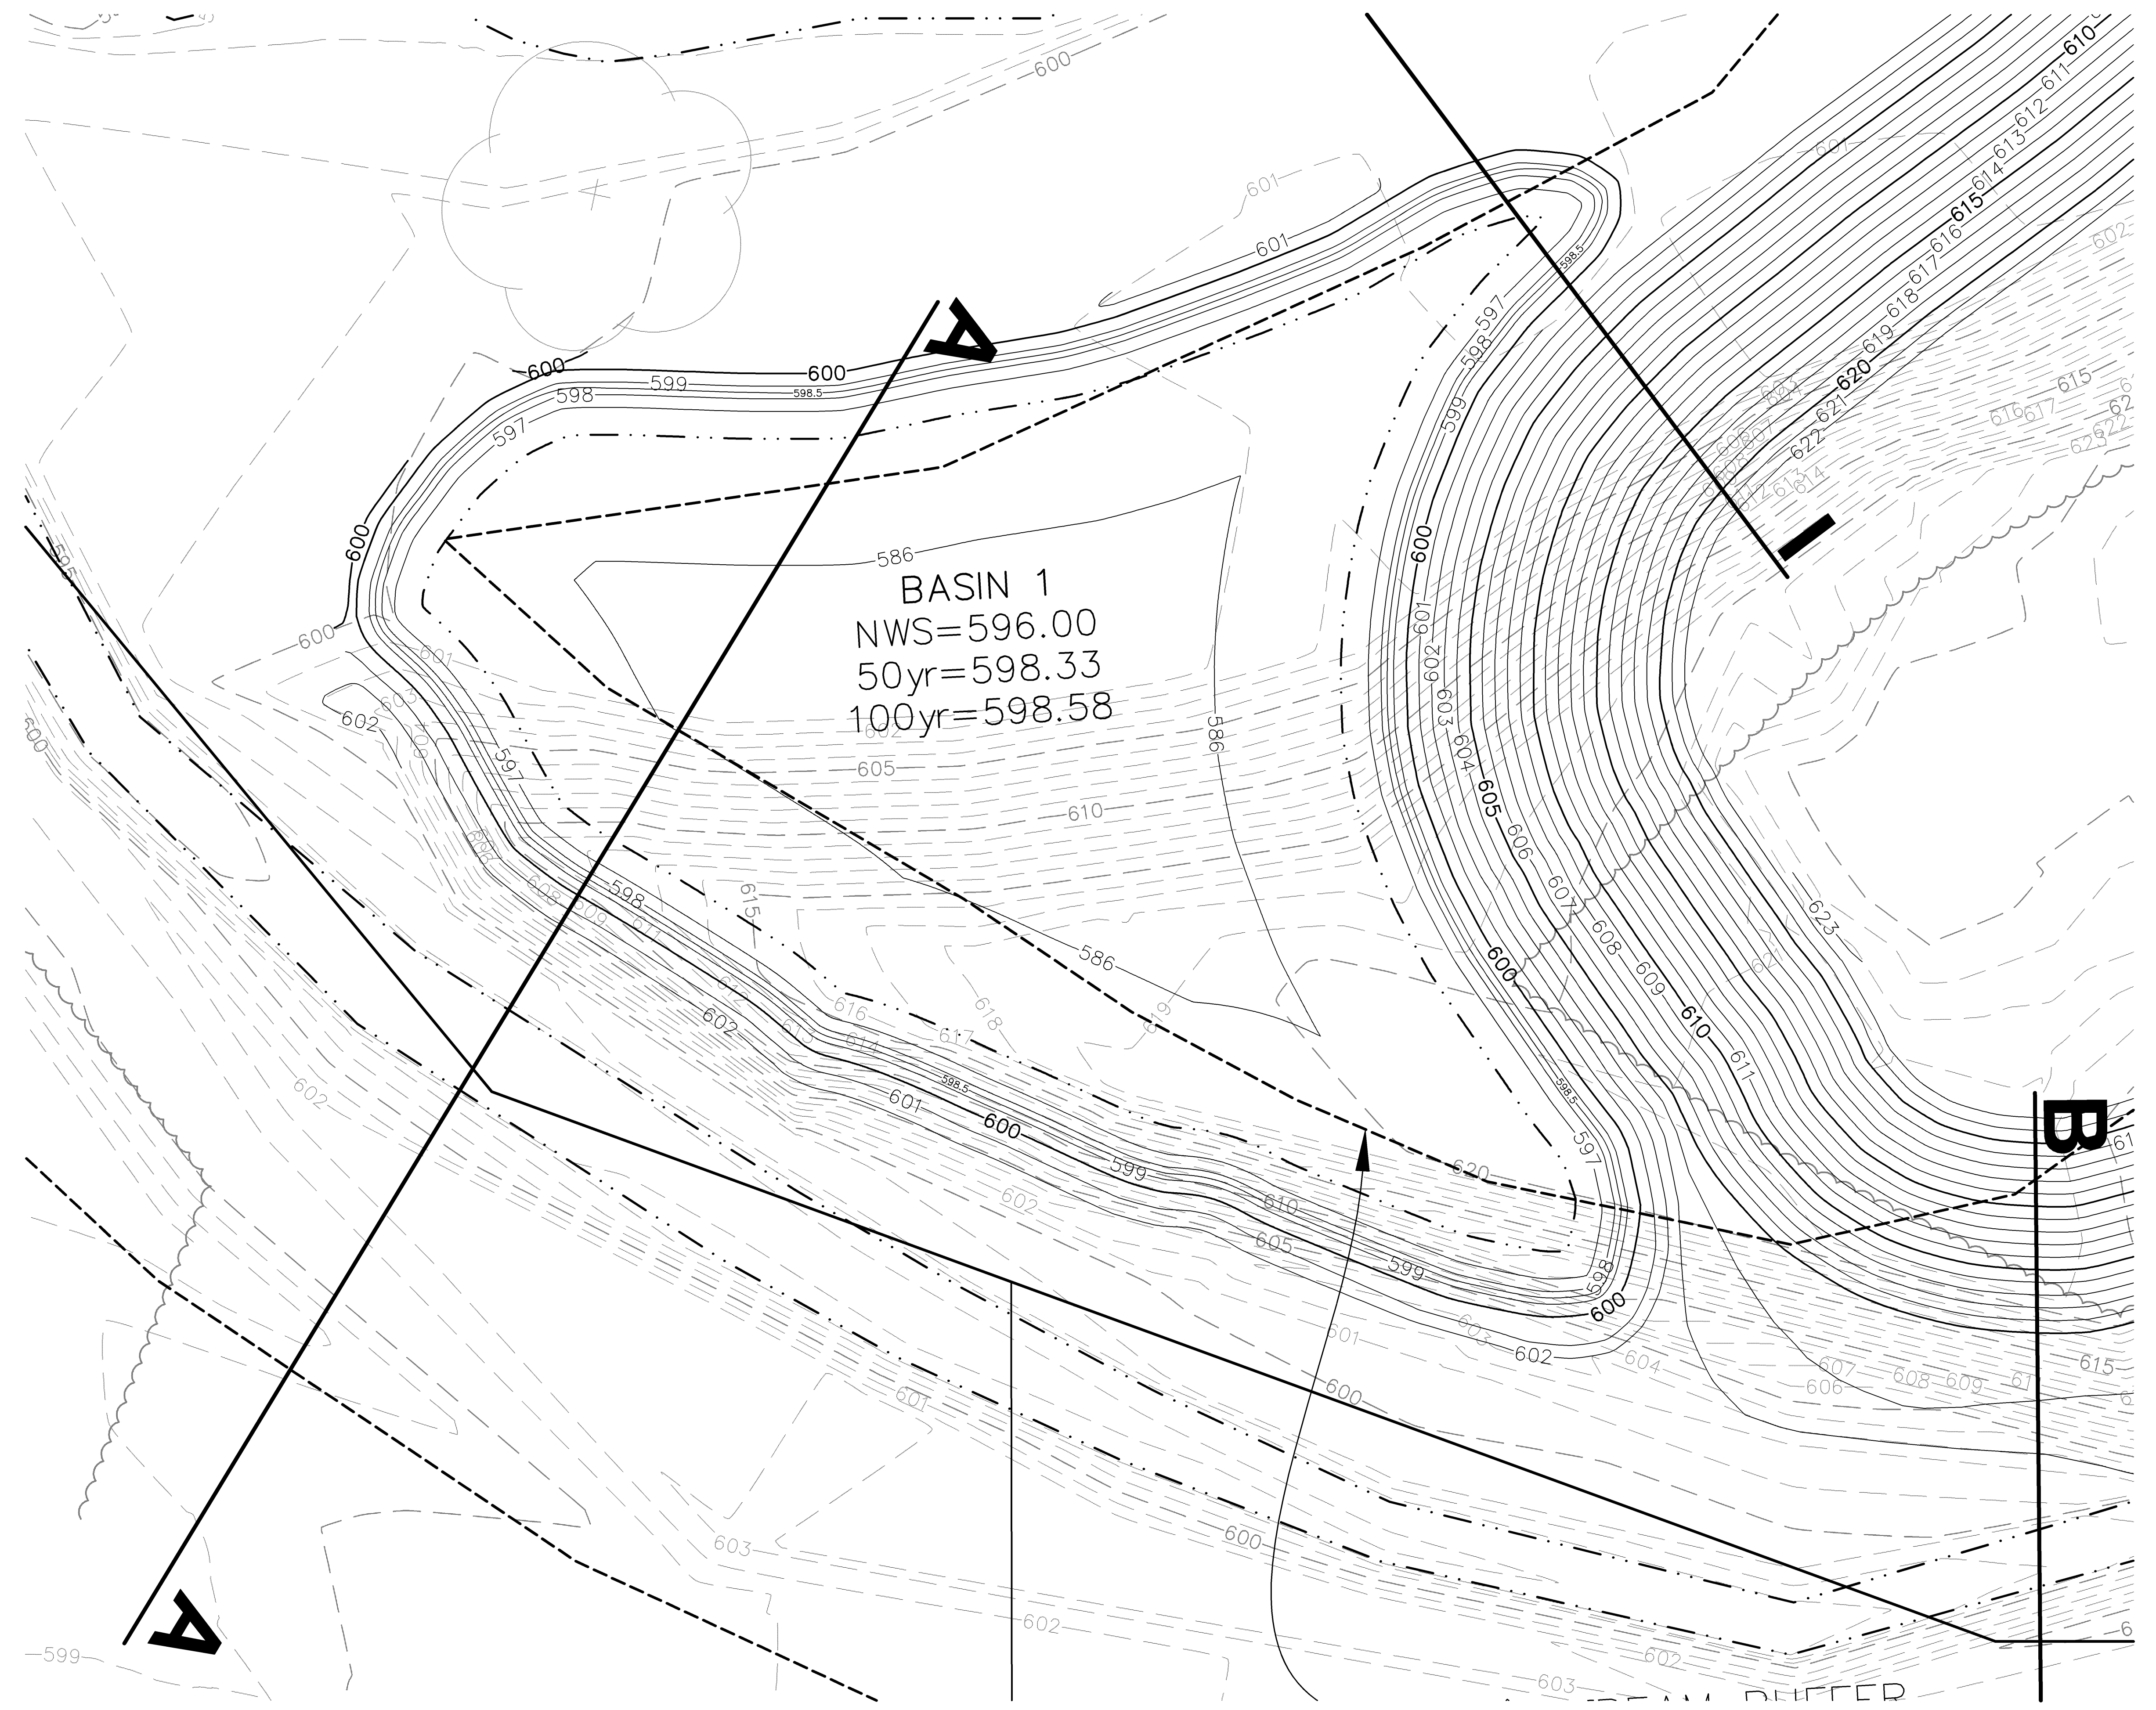


<b>PREPARED BY</b>  <b>HENDERSON AND BODWELL, L.L.P.</b> CONSULTING ENGINEERS 3530 IRWIN-SIMPSON RD. MASON, OHIO 45040 (513) 398-1728 PLAINVIEW, NEW YORK (516) 935-8870		DATE: 10/08/08 JOB NO.: CHF02 DRAWN BY: SRT SCALE: 1"=20'	
		<b>CENTRE PARK OF WEST CHESTER</b> SITUATED IN SECTION 27, TOWN 3, RANGE 2 WEST CHESTER TOWNSHIP BUTLER COUNTY, OHIO	
<b>BUFFER AREA PLAN VIEW 1</b>		NO. DATE DESCRIPTION NO. DATE DESCRIPTION NO. DATE DESCRIPTION	
SHEET <b>2</b> OF 10		REVISIONS	

P:\CHF02\Improvement Plans\Map\CHF02\_BASEMAP\_Area\_1\_10092008\_3:00:20 PM.dwg, 1:1

P:\CHF02\Improvement Plans\Map\CHF02\_BASEMAP.dwg 10/9/2008 3:46:14 PM EDT



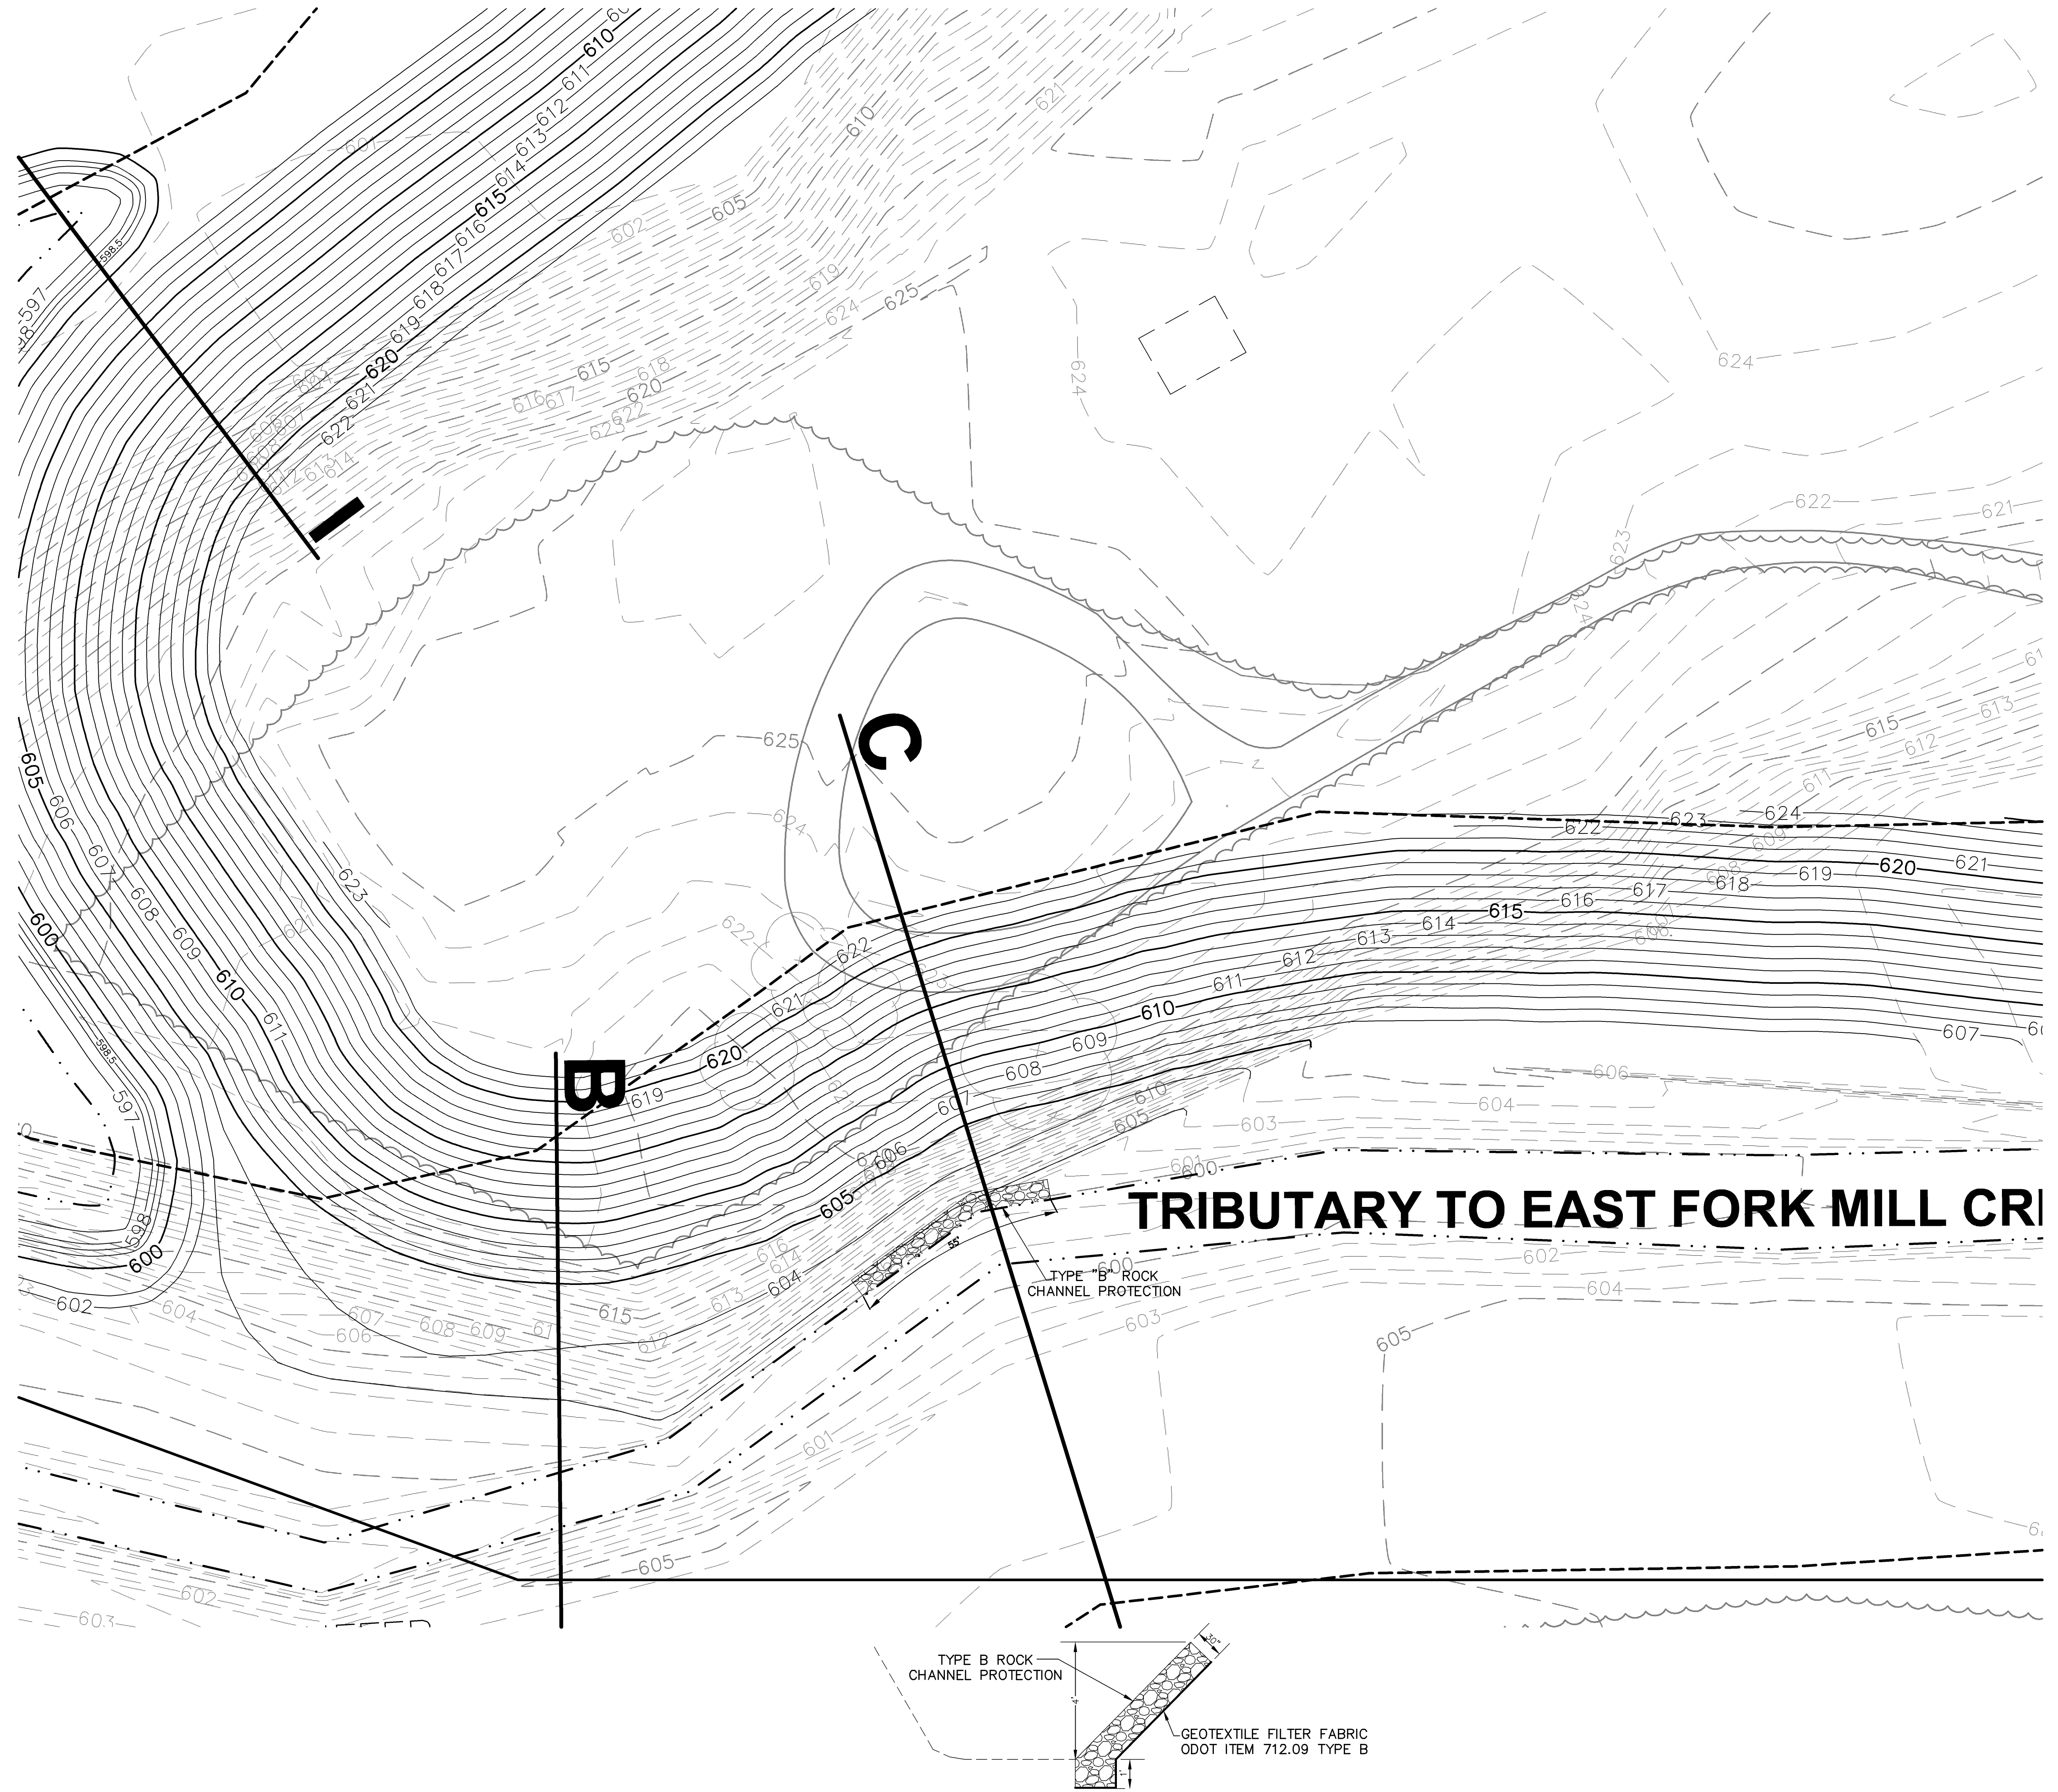

**BUFFER AREA  
PLAN VIEW 2**

**CENTRE PARK  
OF WEST CHESTER**  
SITUATED IN  
SECTION 27, TOWN 3, RANGE 2  
WEST CHESTER TOWNSHIP  
BUTLER COUNTY, OHIO



**PREPARED BY**  
HENDERSON AND  
BODWELL, L.L.P.  
CONSULTING ENGINEERS  
3530 IRWIN-SIMPSON RD.  
MASON, OHIO 45040  
(513) 398-1728  
PLAINVIEW, NEW YORK  
(516) 935-8870

**SHEET  
3  
OF 10**

NO. DATE DESCRIPTION

NO. DATE DESCRIPTION

NO. DATE DESCRIPTION

NO. DATE DESCRIPTION


NO. DATE DESCRIPTION

NO. DATE DESCRIPTION


P:\CHFDZ\Improvement Plans\Map\CHFDZ\_BASEMAP.dwg 10/27/2008 3:46:14 PM EDT


P:\CHFDZ\Improvement Plans\Map\CHFDZ\_BASEMAP.dwg 10/27/2008 3:46:14 PM EDT



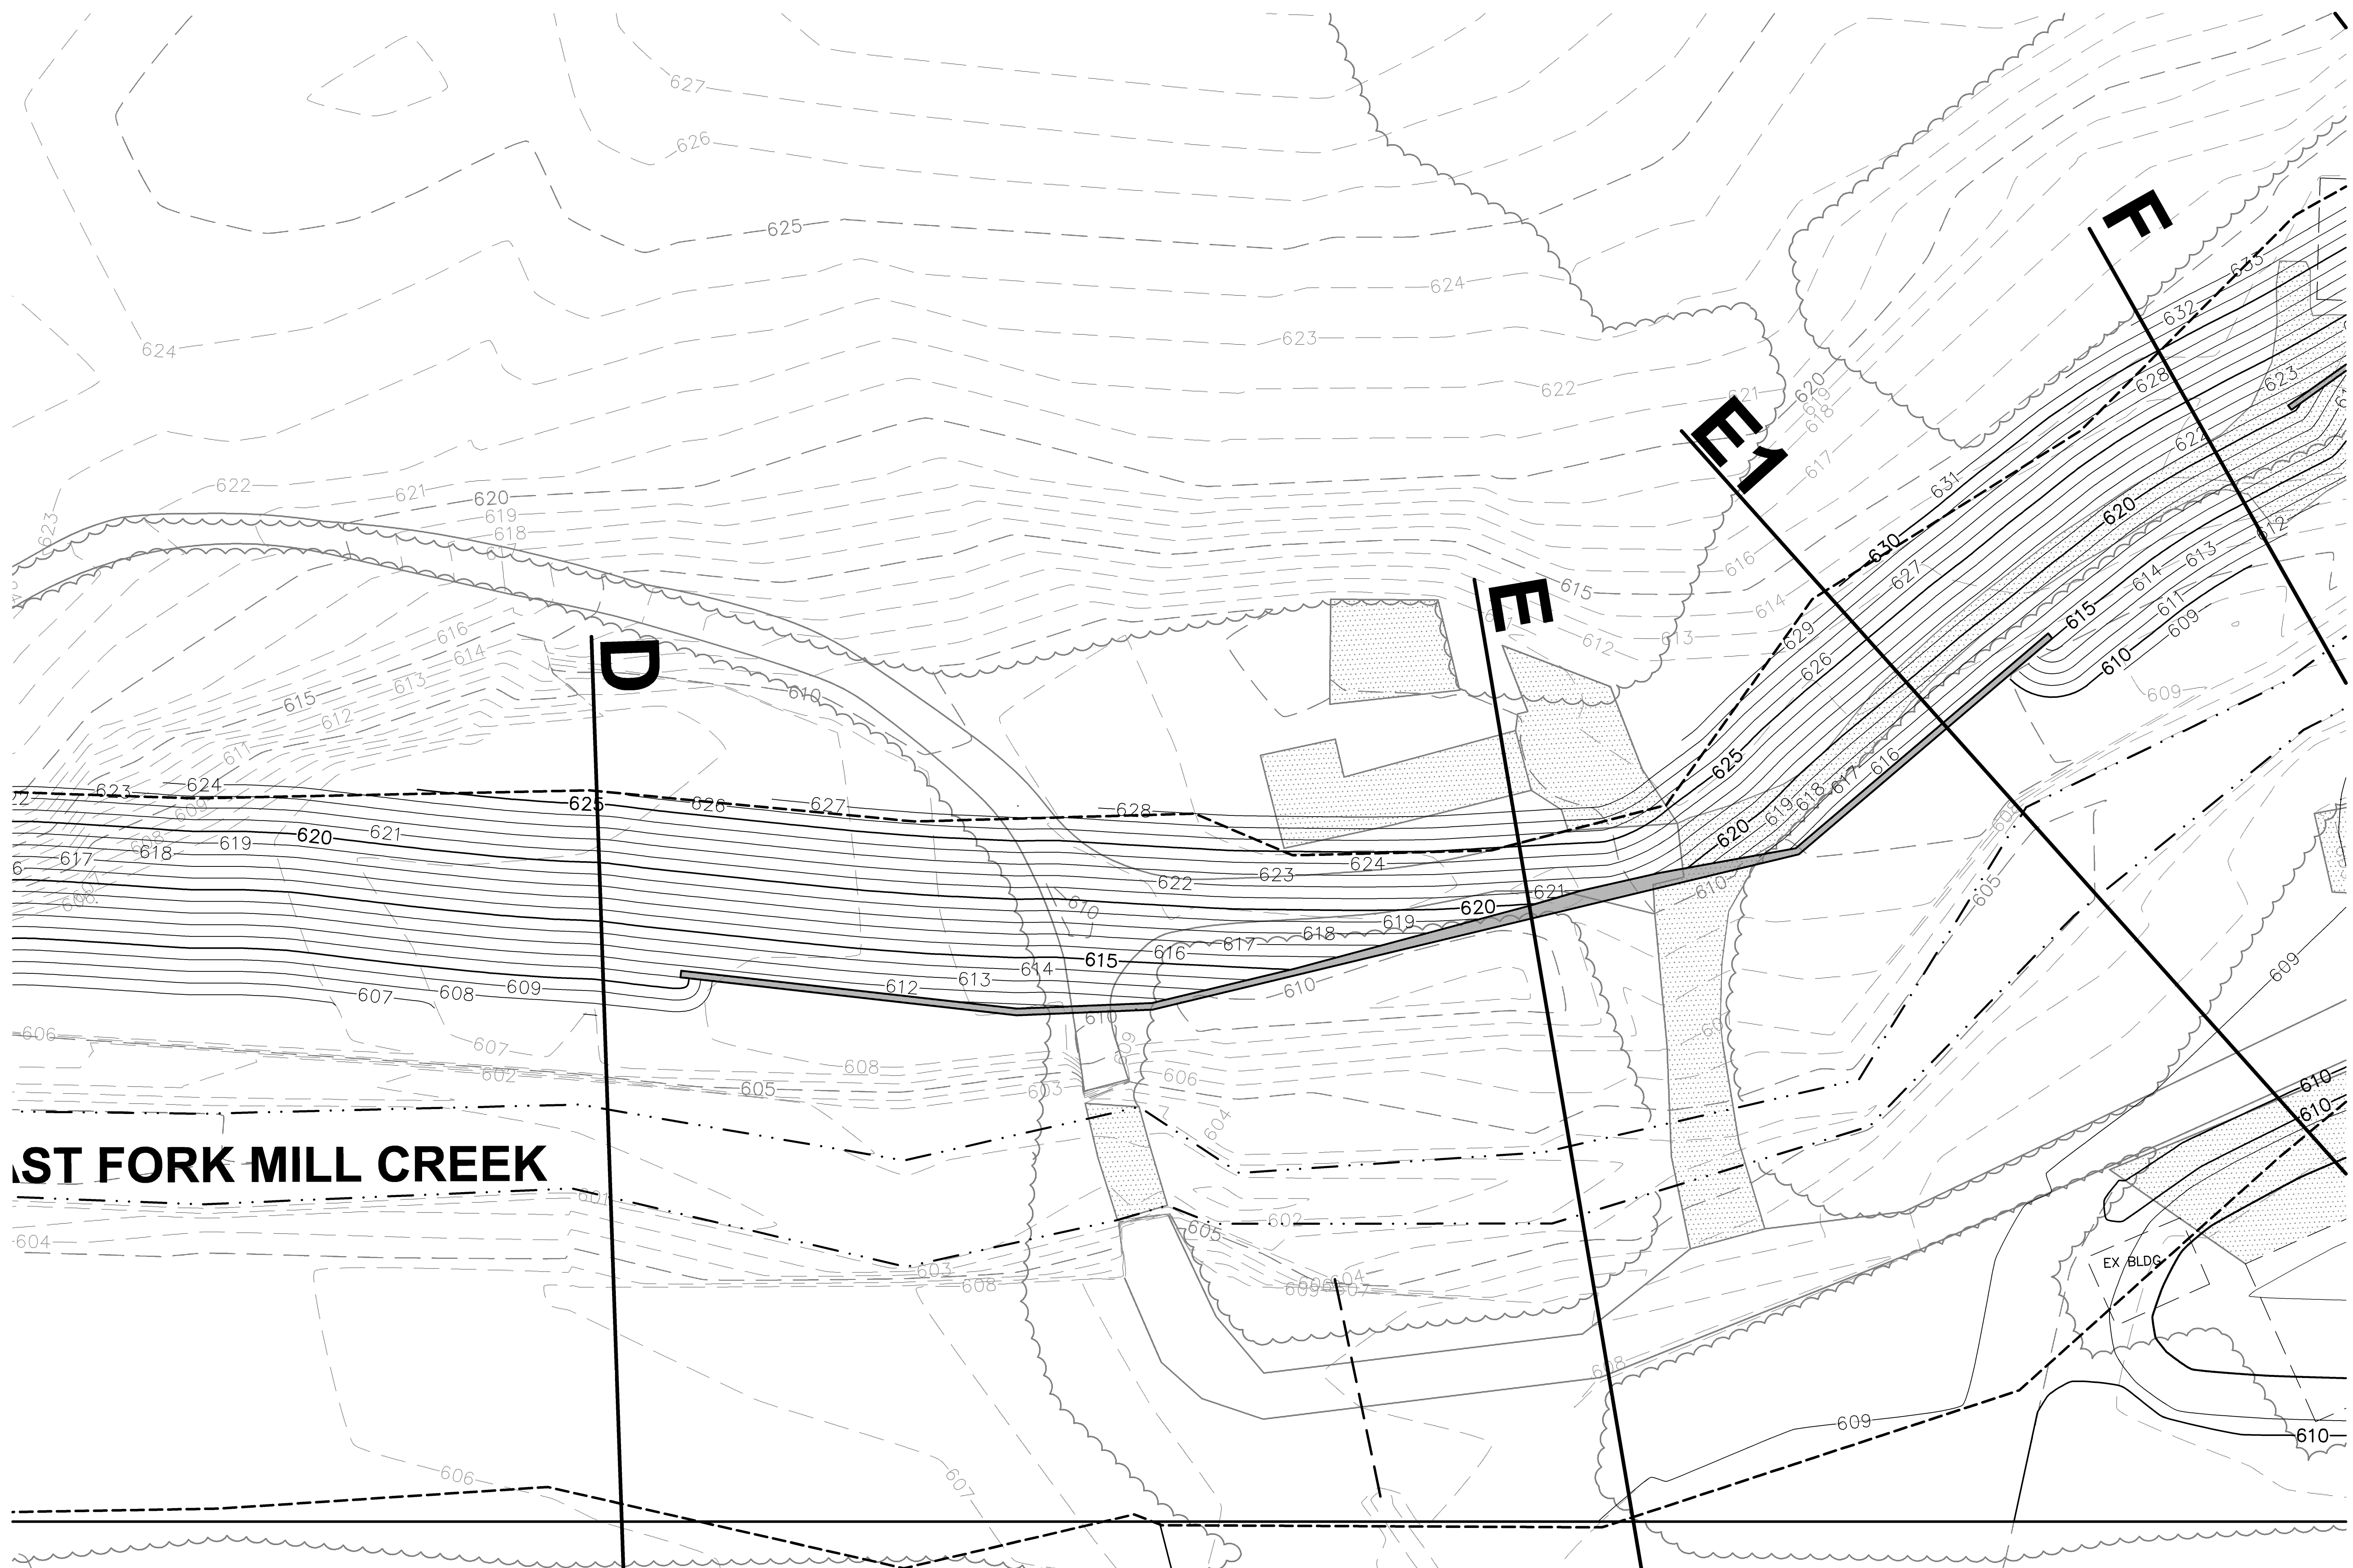

**ST FORK MILL CREEK**

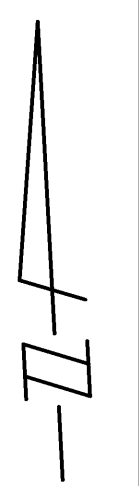


<p><b>REVISIONS</b></p> <table border="1"> <thead> <tr> <th>NO.</th> <th>DATE</th> <th>DESCRIPTION</th> </tr> </thead> <tbody> <tr> <td> </td> <td> </td> <td> </td> </tr> <tr> <td> </td> <td> </td> <td> </td> </tr> <tr> <td> </td> <td> </td> <td> </td> </tr> </tbody> </table>		NO.	DATE	DESCRIPTION										<p>DATE: 10/08/08</p>	
		NO.	DATE	DESCRIPTION											
<p>JOB NO.: CHF02</p>		<p>SCALE: 1"=20'</p>													
<p>DRAWN BY: SRT</p>		<p>DATE: 10/08/08</p>													
<p><b>BUFFER AREA PLAN VIEW 3</b></p>															
<p><b>CENTRE PARK OF WEST CHESTER</b>          SITUATED IN SECTION 27, TOWN 3, RANGE 2          WEST CHESTER TOWNSHIP          BUTLER COUNTY, OHIO</p>															
<p>PREPARED BY    <b>HENDERSON AND BODWELL, L.L.P.</b></p>															
<p>CONSULTING ENGINEERS          3530 IRWIN-SIMPSON RD.          MASON, OHIO 45040          (513) 398-1728          PLAINVIEW, NEW YORK          (516) 935-8870</p>															
<p>SHEET  <b>4</b>          OF 10</p>															


P:\CHF02\Improvement Plans\Map\CHF02\_BASEMAP\_Area\_3\_10092008 3:44:24 PM.dwg, 1:1

P:\CHF02\Improvement Plans\Map\CHF02\_BASEMAP.dwg 10/9/2008 3:25:38 PM EDT




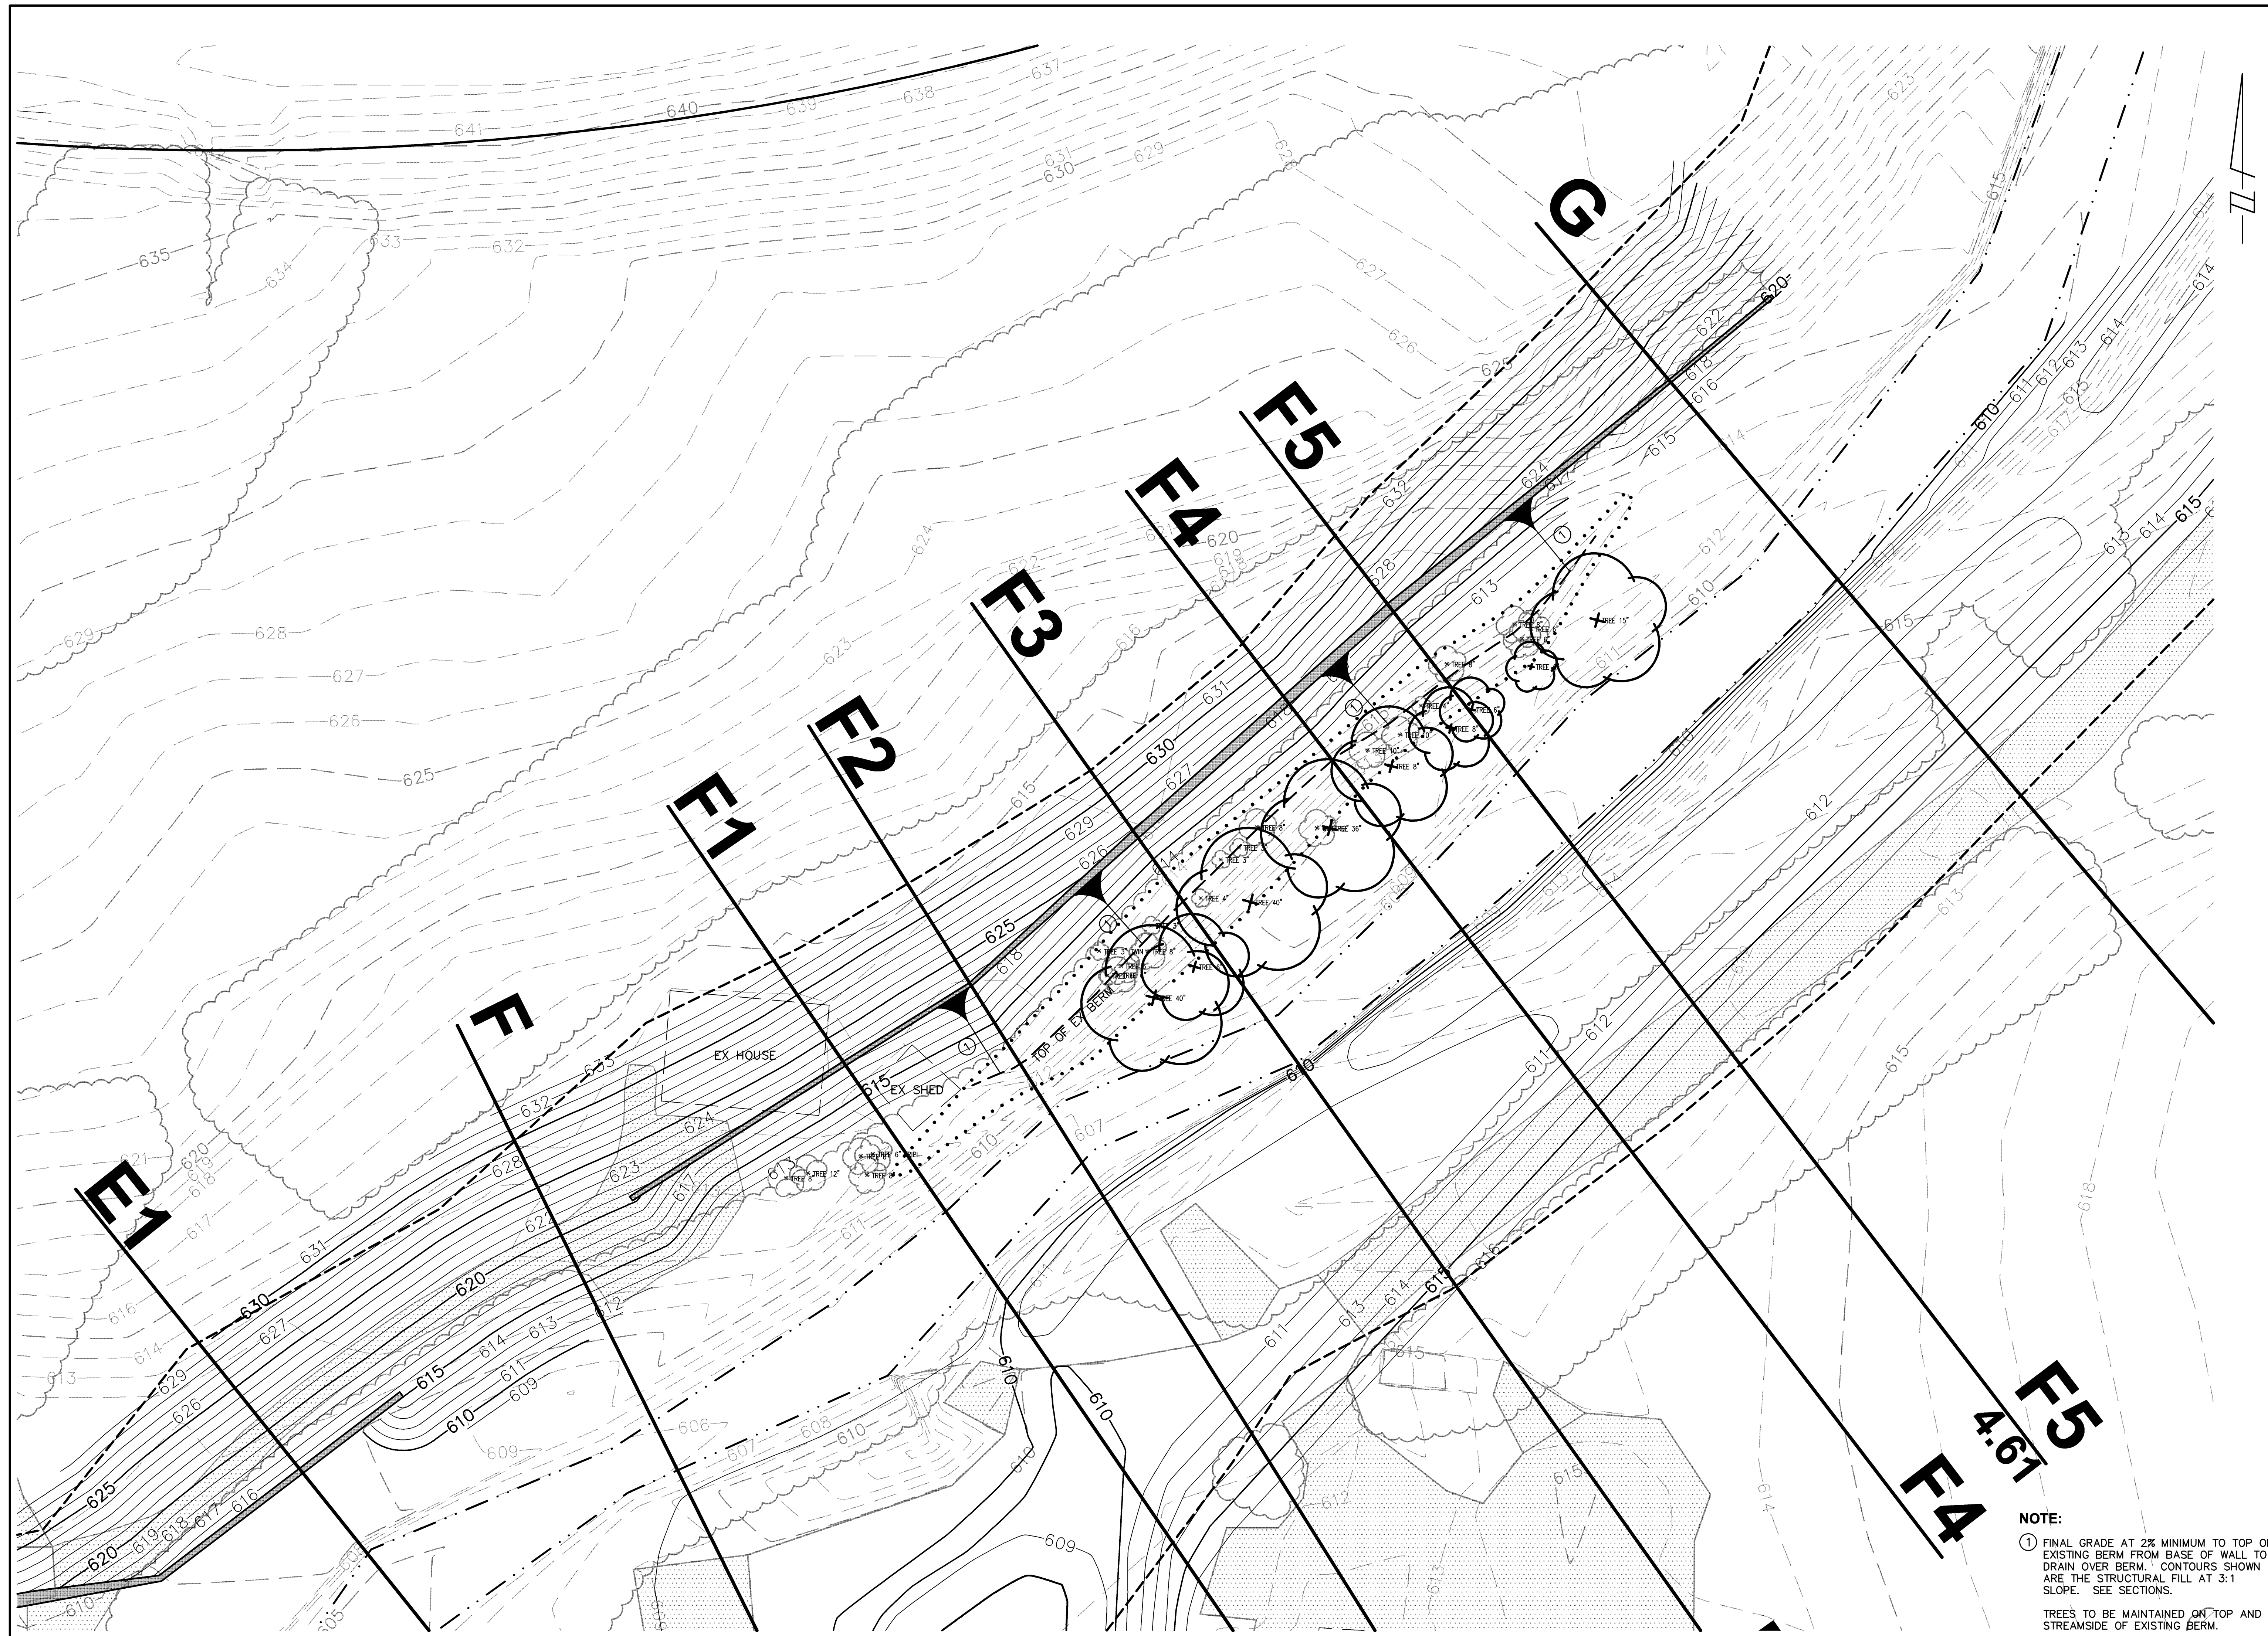

**NOTE:**  
 ① FINAL GRADE AT 2% MINIMUM TO TOP OF EXISTING BERM FROM BASE OF WALL TO DRAIN OVER BERM. \* CONTOURS SHOWN ARE THE STRUCTURAL FILL AT 3:1 SLOPE. SEE SECTIONS.  
 TREES TO BE MAINTAINED ON TOP AND STREAMSIDE OF EXISTING BERM.
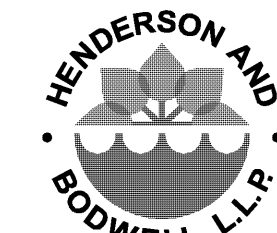
<b>PREPARED BY</b>  <b>HENDERSON AND BODWELL, L.L.P.</b> CONSULTING ENGINEERS 3530 IRWIN-SIMPSON RD. MASON, OHIO 45040 (513) 398-1728 PLAINVIEW, NEW YORK (516) 935-8870		DATE: 10/08/08 JOB NO.: CHF02 DRAWN BY: SRT SCALE: 1"=20' NO. DATE DESCRIPTION REVISIONS	
		<b>CENTRE PARK OF WEST CHESTER</b> SITUATED IN SECTION 27, TOWN 3, RANGE 2 WEST CHESTER TOWNSHIP BUTLER COUNTY, OHIO	
<b>BUFFER AREA PLAN VIEW 4</b>		SHEET 5 OF 10	


P:\CHFD2\Improvement Plans\Map\CHFD2\_BASEMAP.dwg, STREAM SECTIONS A.C., 10/08/08 3:32:27 PM, Layer, 11

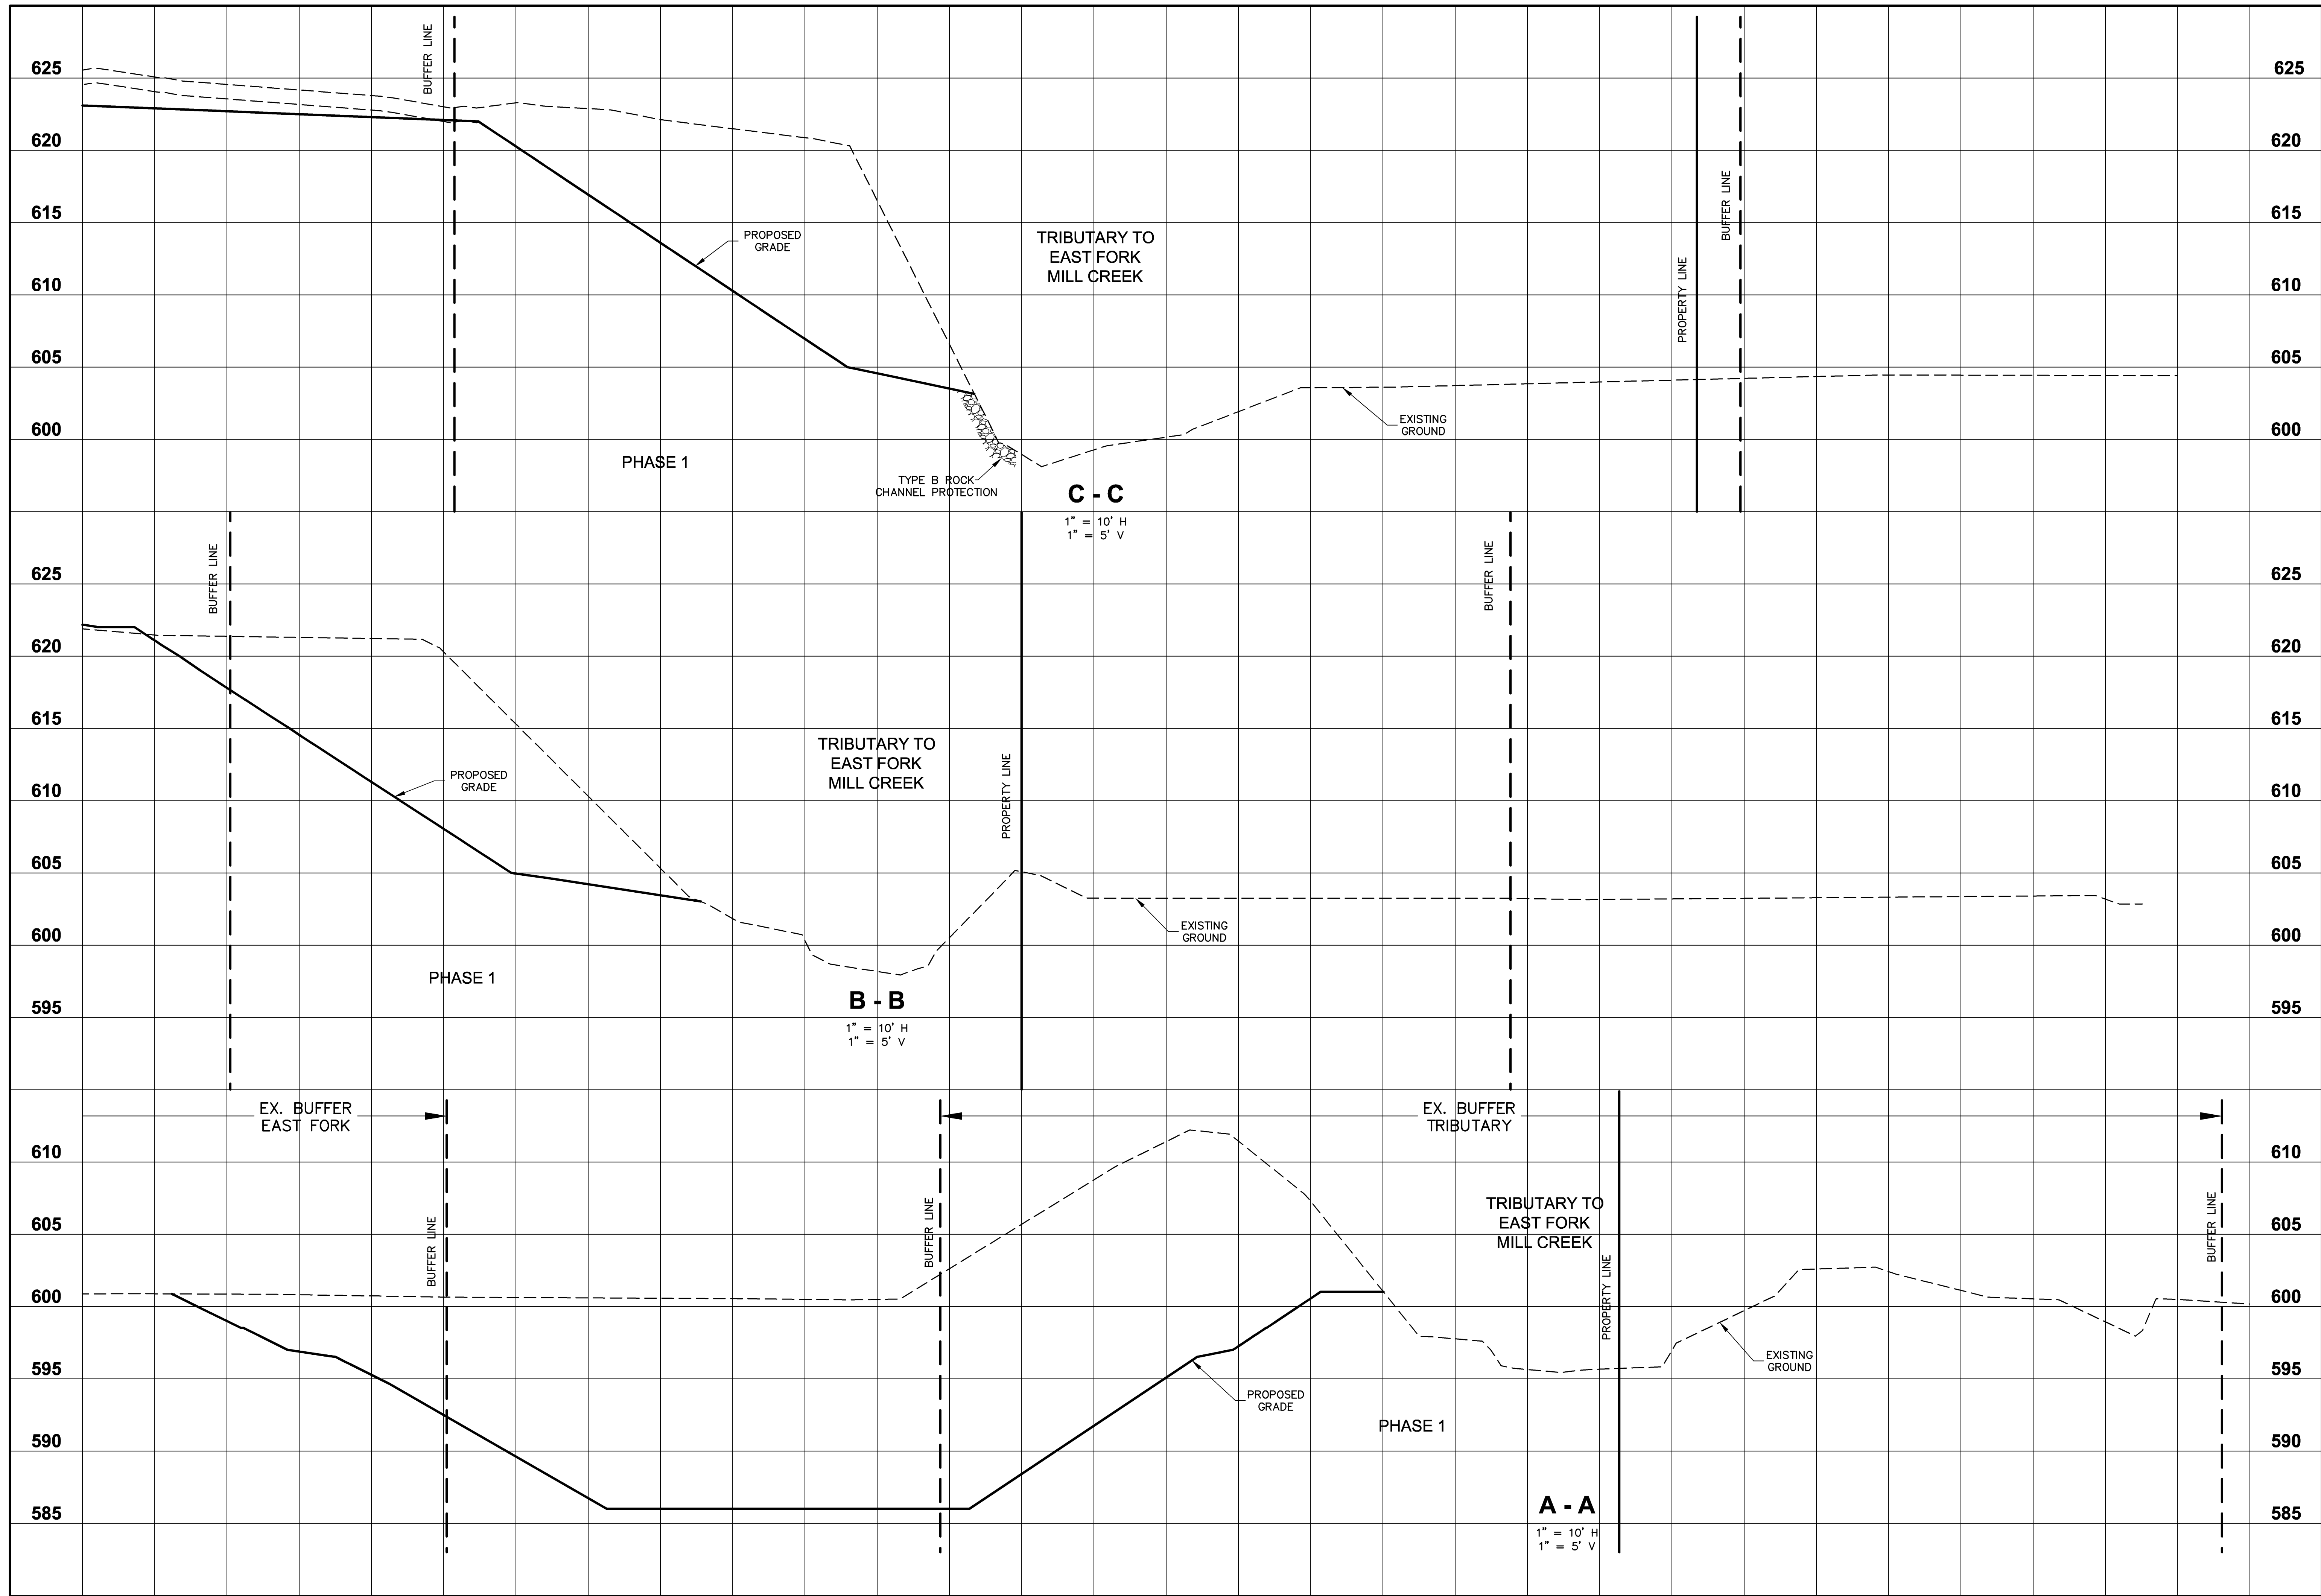

<b>SECTION A - A</b> 1" = 10' H 1" = 5' V		NO.	DATE	DESCRIPTION
		REVISIONS		
<b>SECTION B - B</b> 1" = 10' H 1" = 5' V		NO.	DATE	DESCRIPTION
		REVISIONS		
<b>SECTION C - C</b> 1" = 10' H 1" = 5' V		NO.	DATE	DESCRIPTION
		REVISIONS		
<b>SECTION AA - CC</b> DRAWN BY: SRT JOB NO.: CHFD2 DATE: 10/08/08		BUFFER AREA CENTRE PARK OF WEST CHESTER SITUATED IN SECTION 27, TOWN 3, RANGE 2 WEST CHESTER TOWNSHIP BUTLER COUNTY, OHIO		
PREPARED BY  HENDERSON AND BODWELL, L.L.P. CONSULTING ENGINEERS 3530 IRWIN-SIMPSON RD. MASON, OHIO 45040 (513) 398-1728 PLAINVIEW, NEW YORK (516) 935-8870		SHEET <b>6</b> OF 10		

2 WORKING DAYS  
 BEFORE YOU DIG  
 CALL TOLL FREE: 800-362-2764  
 OHIO UTILITIES PROTECTION SERVICE

P:\CHFD2\Improvement Plans\Map\CHFD2\_BASEMAP.dwg 10/8/2008 3:25:38 PM EDT

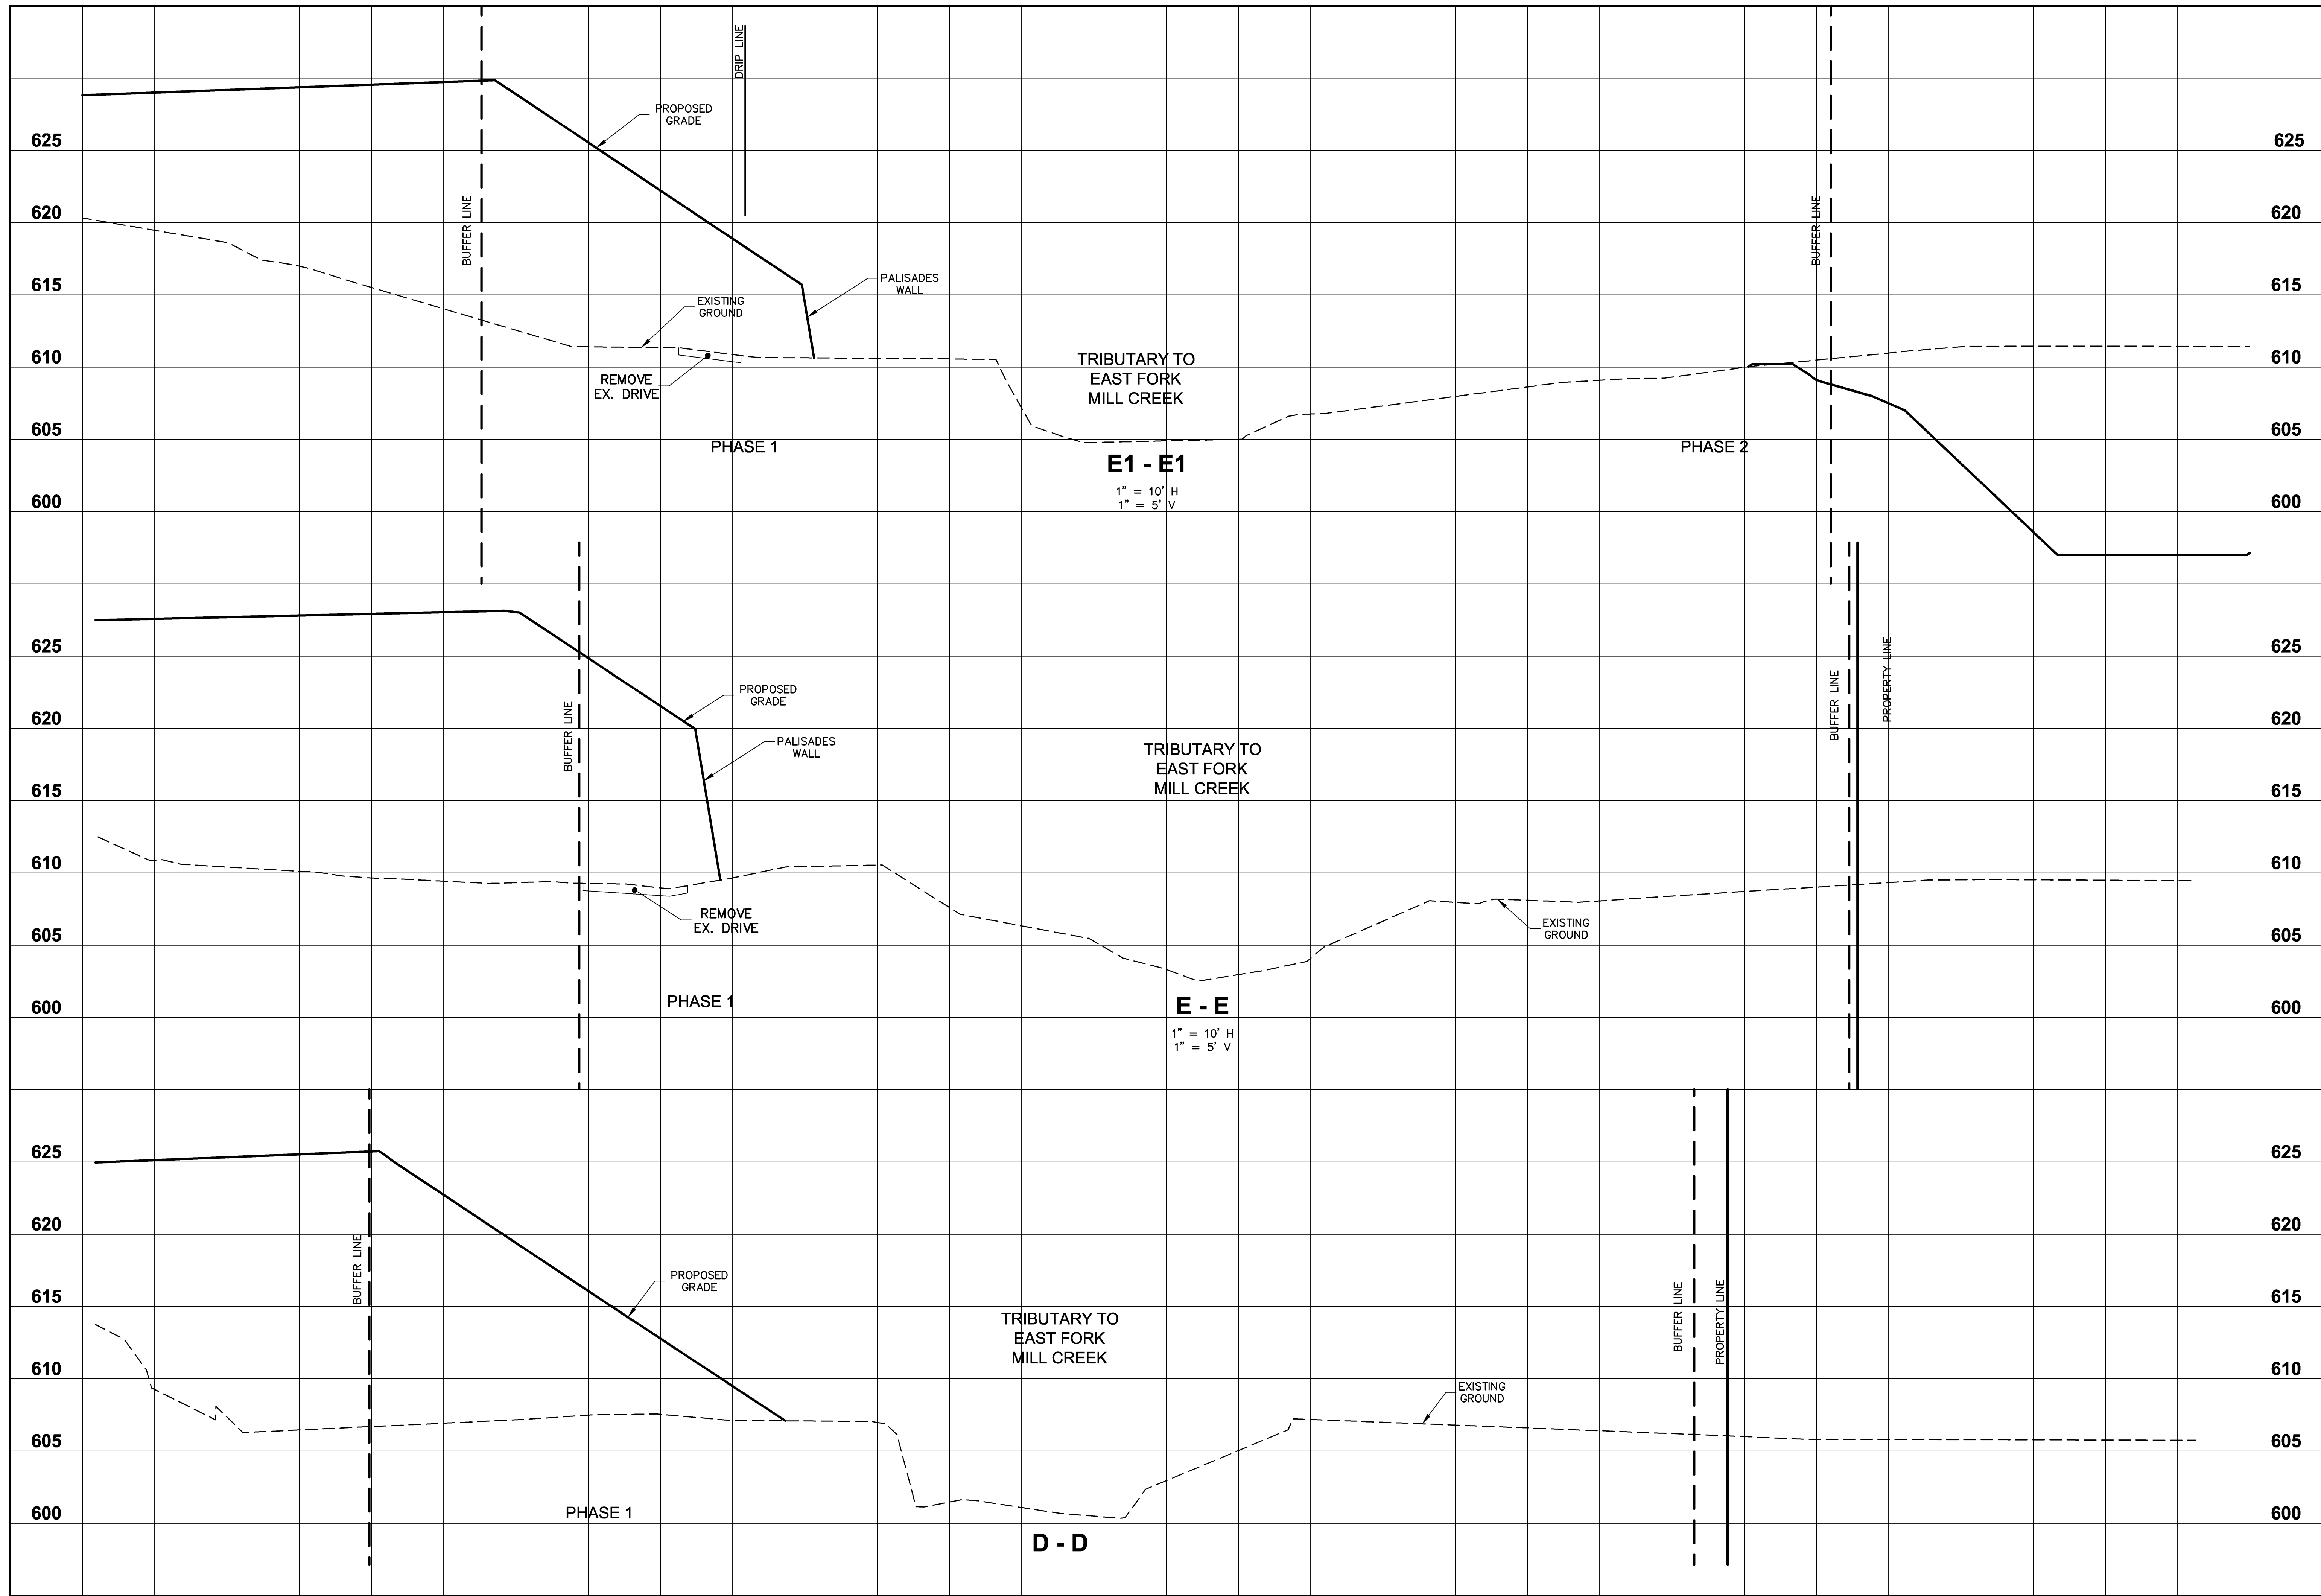


REVISIONS		NO.	DATE	DESCRIPTION

DATE:	10/08/08	JOB NO.:	CHF02	DRAWN BY:	SRT	SCALE:	1"=10' H 1"=5' V
<b>SECTION DD - FF</b>							
<b>BUFFER AREA</b>							
<b>CENTRE PARK OF WEST CHESTER</b>							
SITUATED IN SECTION 27, TOWN 3, RANGE 2 WEST CHESTER TOWNSHIP BUTLER COUNTY, OHIO							
PREPARED BY  <b>HENDERSON AND BODWELL, L.L.P.</b> CONSULTING ENGINEERS 3530 IRWIN-SIMPSON RD. MASON, OHIO 45040 (513) 398-1728 PLAINVIEW, NEW YORK (516) 935-8870							
SHEET <b>7</b> OF <b>10</b>							

**2 WORKING DAYS BEFORE YOU DIG**  
 CALL TOLL FREE: **800-362-2764**  
OHIO UTILITIES PROTECTION SERVICE




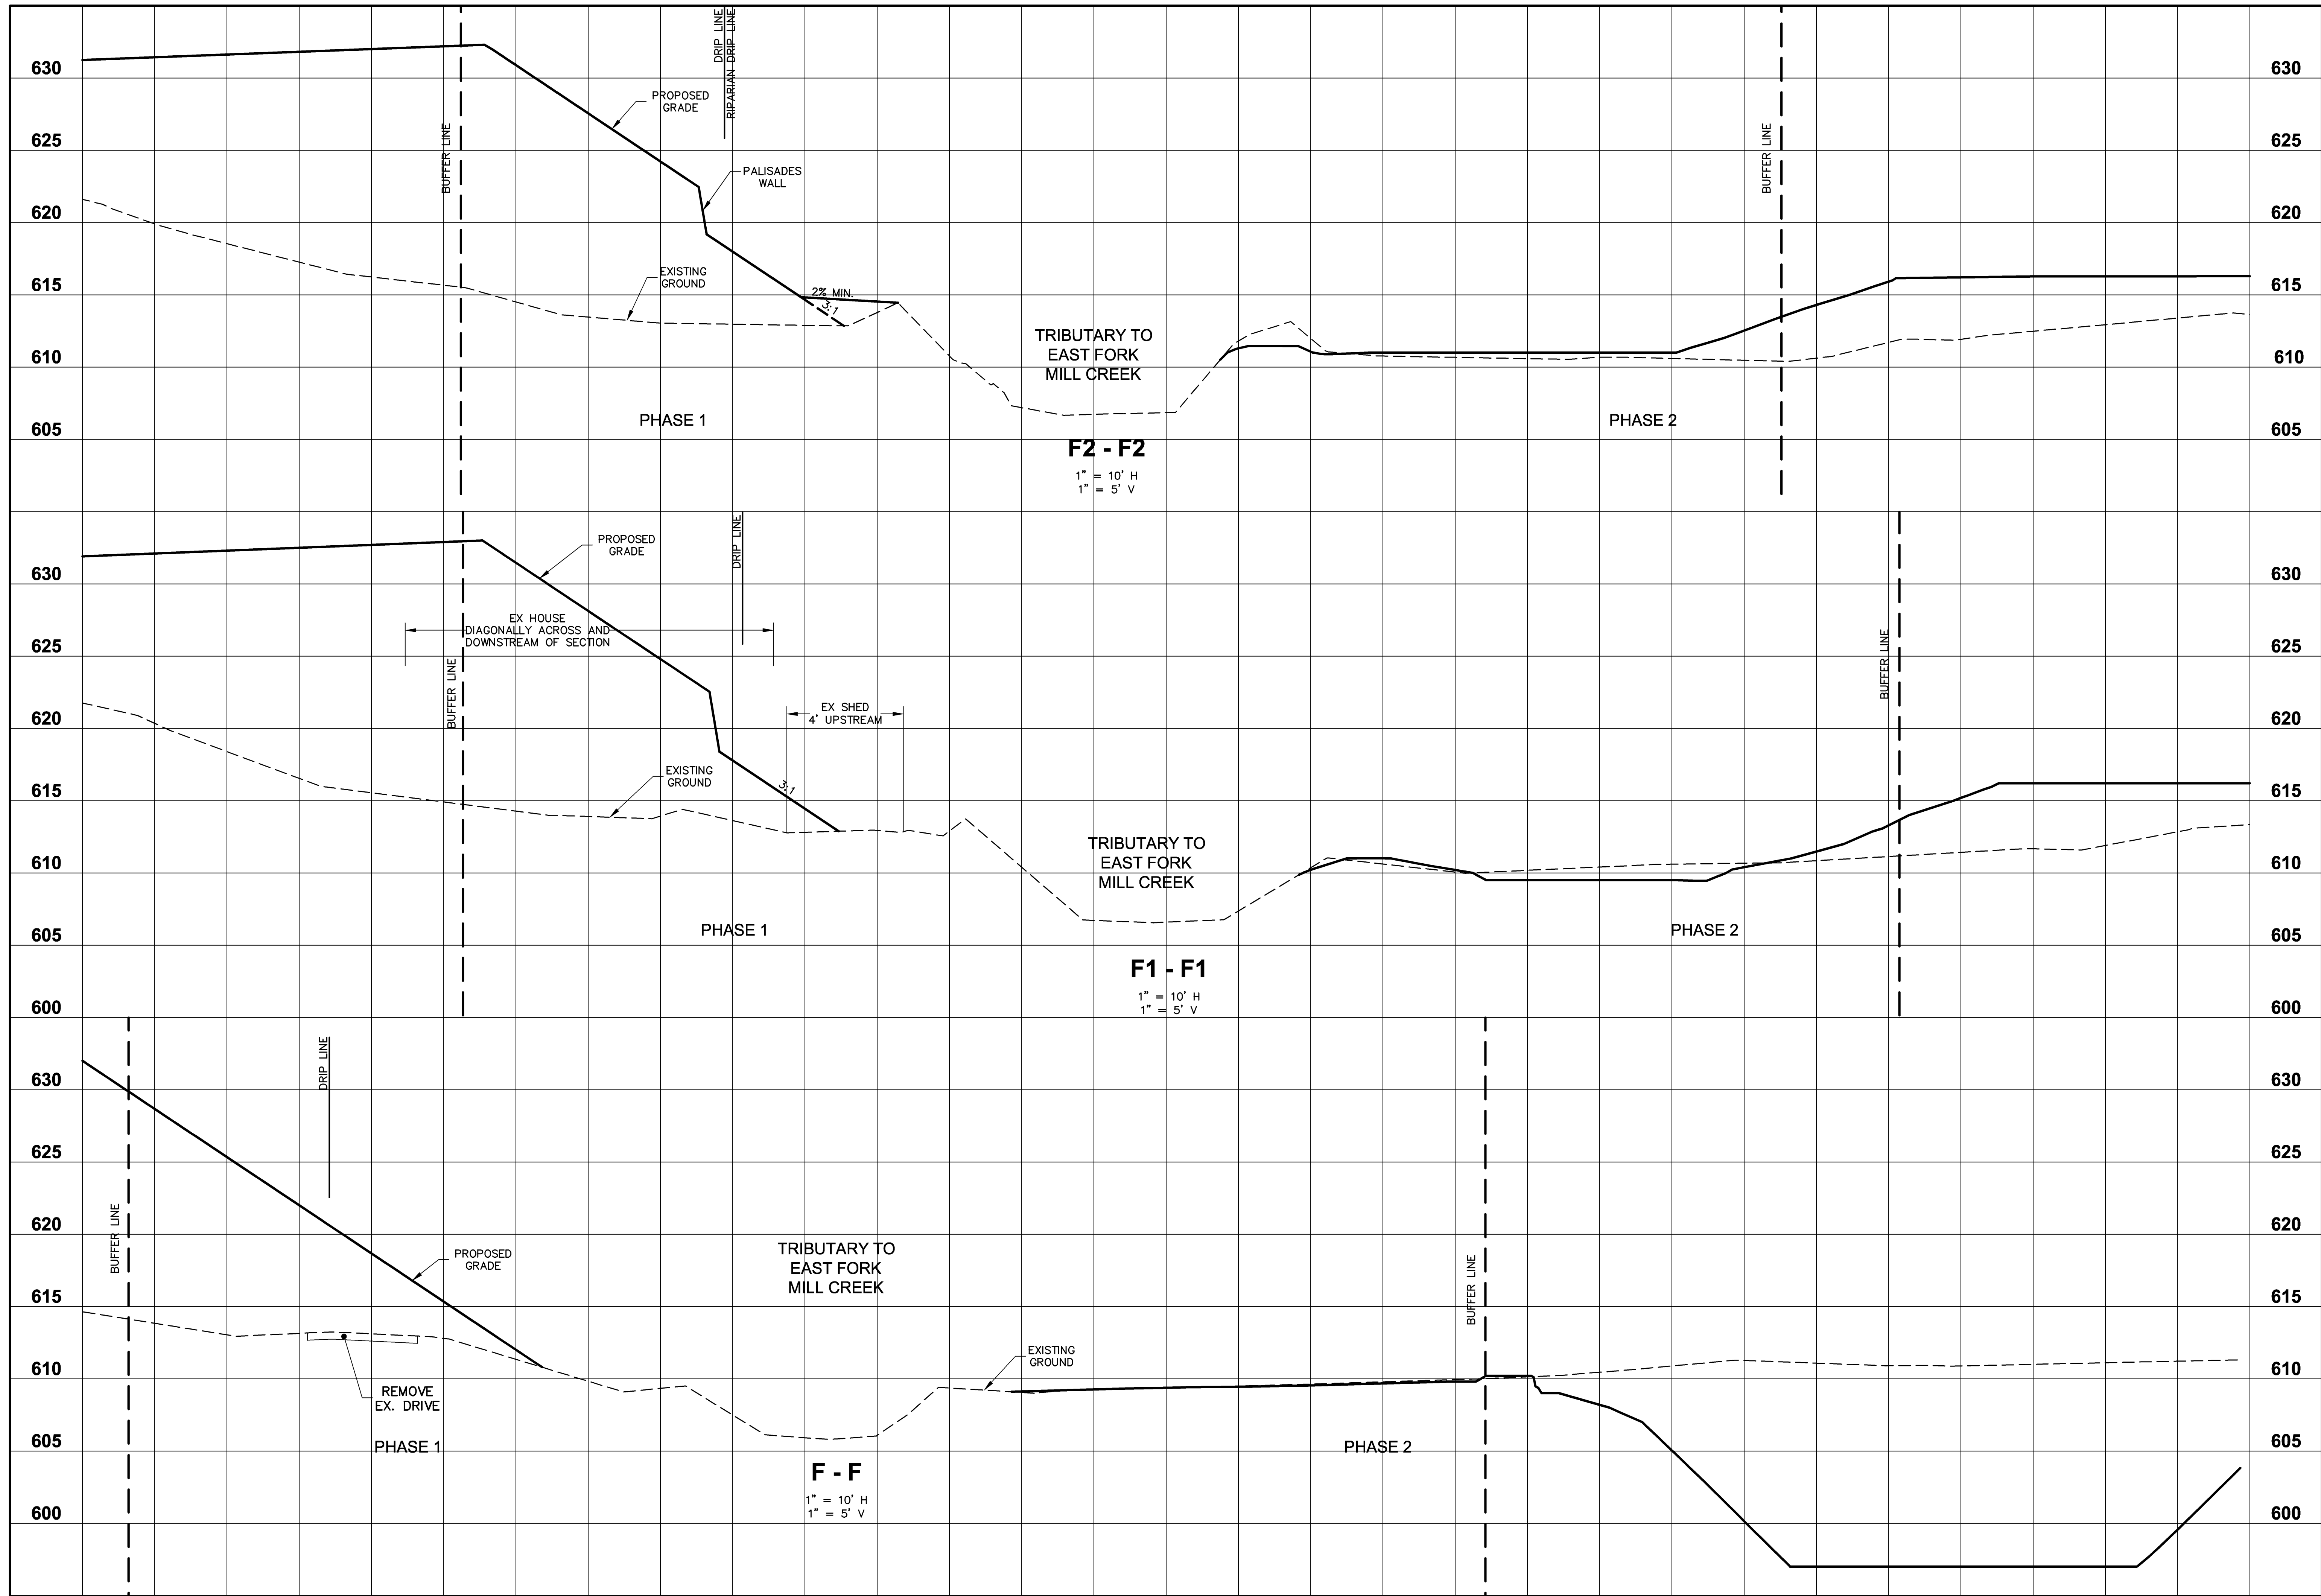

<b>SECTION E1E1 - F2F2</b> 1" = 10' H 1" = 5' V		NO.	DESCRIPTION
		DATE	DESCRIPTION
<b>SECTION E1E1 - F1F1</b> 1" = 10' H 1" = 5' V		NO.	DESCRIPTION
		DATE	DESCRIPTION
<b>SECTION F-F</b> 1" = 10' H 1" = 5' V		NO.	DESCRIPTION
		DATE	DESCRIPTION
<b>REVISIONS</b>			
DATE: 10/08/08 JOB NO.: CHF02 DRAWN BY: SRT SCALE: 1"=5' V			
<b>SECTION E1E1 - F2F2</b>			
<b>SECTION E1E1 - F1F1</b>			
<b>SECTION F-F</b>			
<b>BUFFER AREA</b>			
<b>CENTRE PARK OF WEST CHESTER</b> SITUATED IN SECTION 27, TOWN 3, RANGE 2 WEST CHESTER TOWNSHIP BUTLER COUNTY, OHIO			
PREPARED BY  HENDERSON AND BODWELL, L.L.P. CONSULTING ENGINEERS 3530 IRWIN-SIMPSON RD. MASON, OHIO 45040 (513) 398-1728 PLAINVIEW, NEW YORK (516) 935-8870			
SHEET <b>8</b> OF 10			

2 WORKING DAYS  
 BEFORE YOU DIG  
 CALL TOLL FREE: 800-362-2764  
 OHIO UTILITIES PROTECTION SERVICE



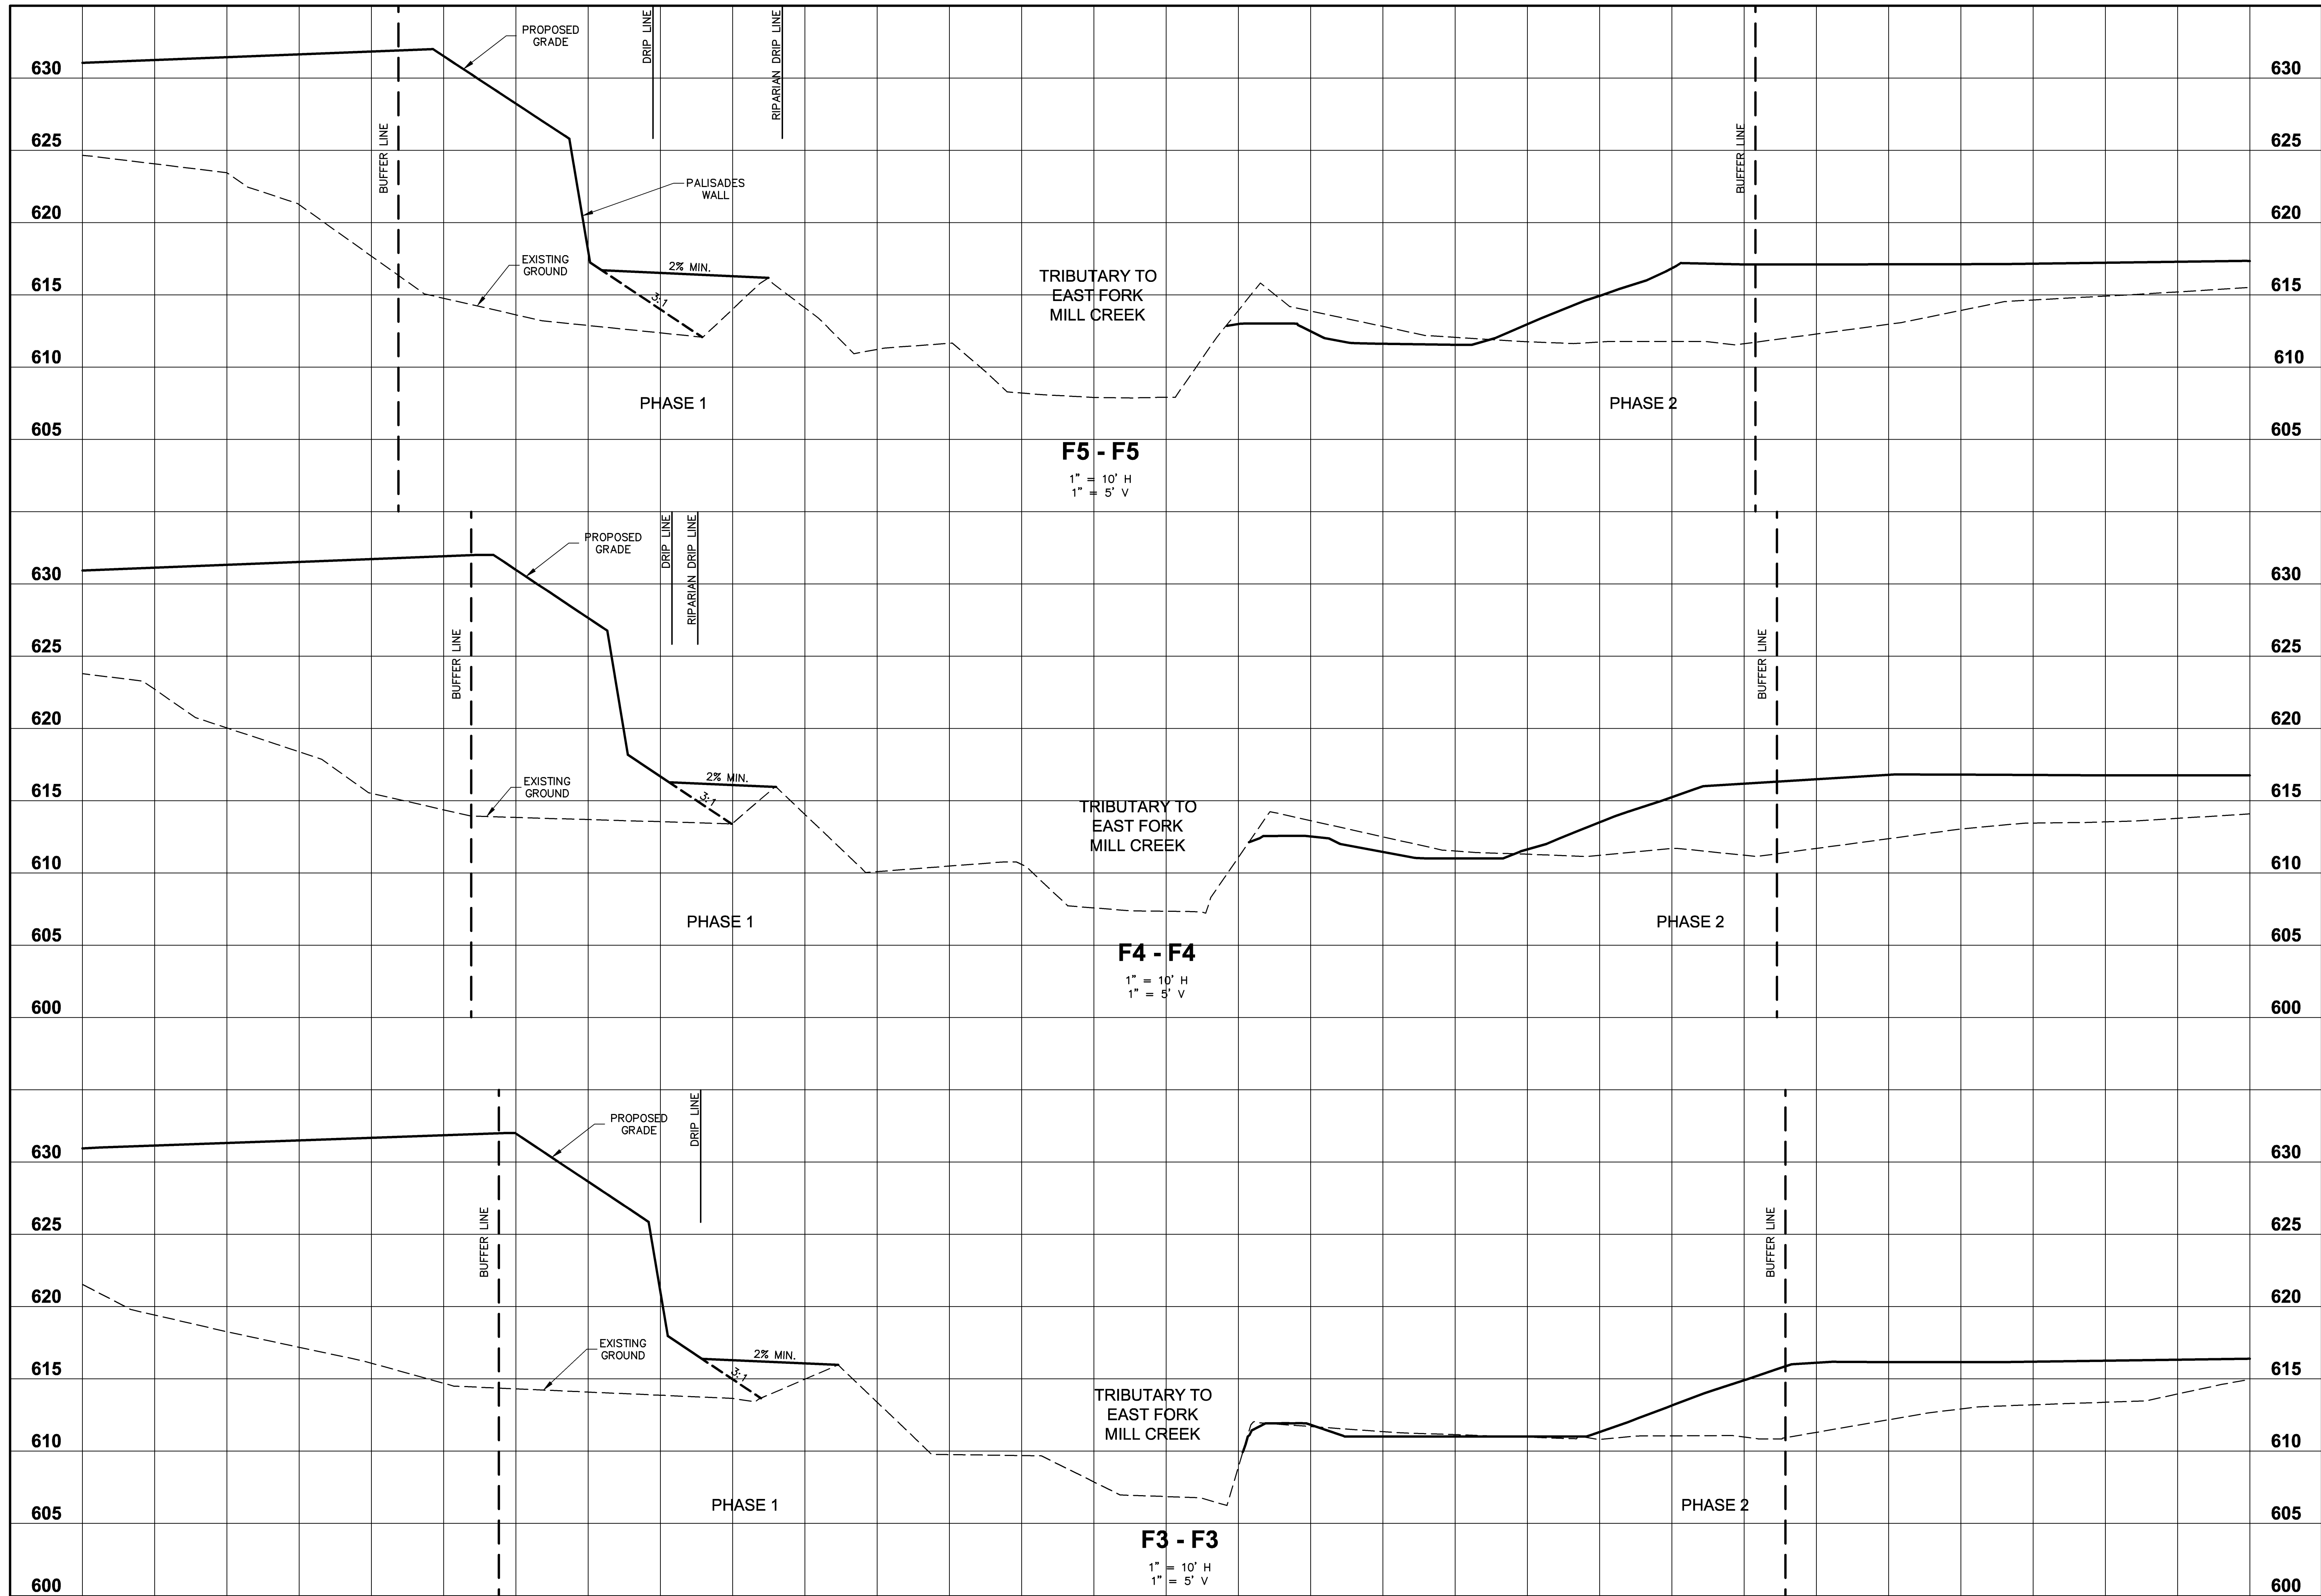


<b>SECTION 27, TOWN 3, RANGE 2</b> <b>WEST CHESTER TOWNSHIP</b> <b>BUTLER COUNTY, OHIO</b>		DATE:	10/08/08
		JOB NO.:	CHF02
<b>SECTION F3F3 - F5F5</b>		DRAWN BY:	SRT
		SCALE:	1"=10' H 1"=5' V
<b>BUFFER AREA</b>		NO.:	
		DATE:	
<b>REVISIONS</b>		NO.:	
		DESCRIPTION:	

SHEET  
**9**  
 OF 10

2 WORKING DAYS  
**BEFORE YOU DIG**  
 CALL TOLL FREE: **800-362-2764**  
OHIO UTILITIES PROTECTION SERVICE

PREPARED BY  
  
**HENDERSON AND BODWELL, L.L.P.**  
 CONSULTING ENGINEERS  
 3530 IRWIN-SIMPSON RD.  
 MASON, OHIO 45040  
 (513) 398-1728  
 PLAINVIEW, NEW YORK  
 (516) 935-8870

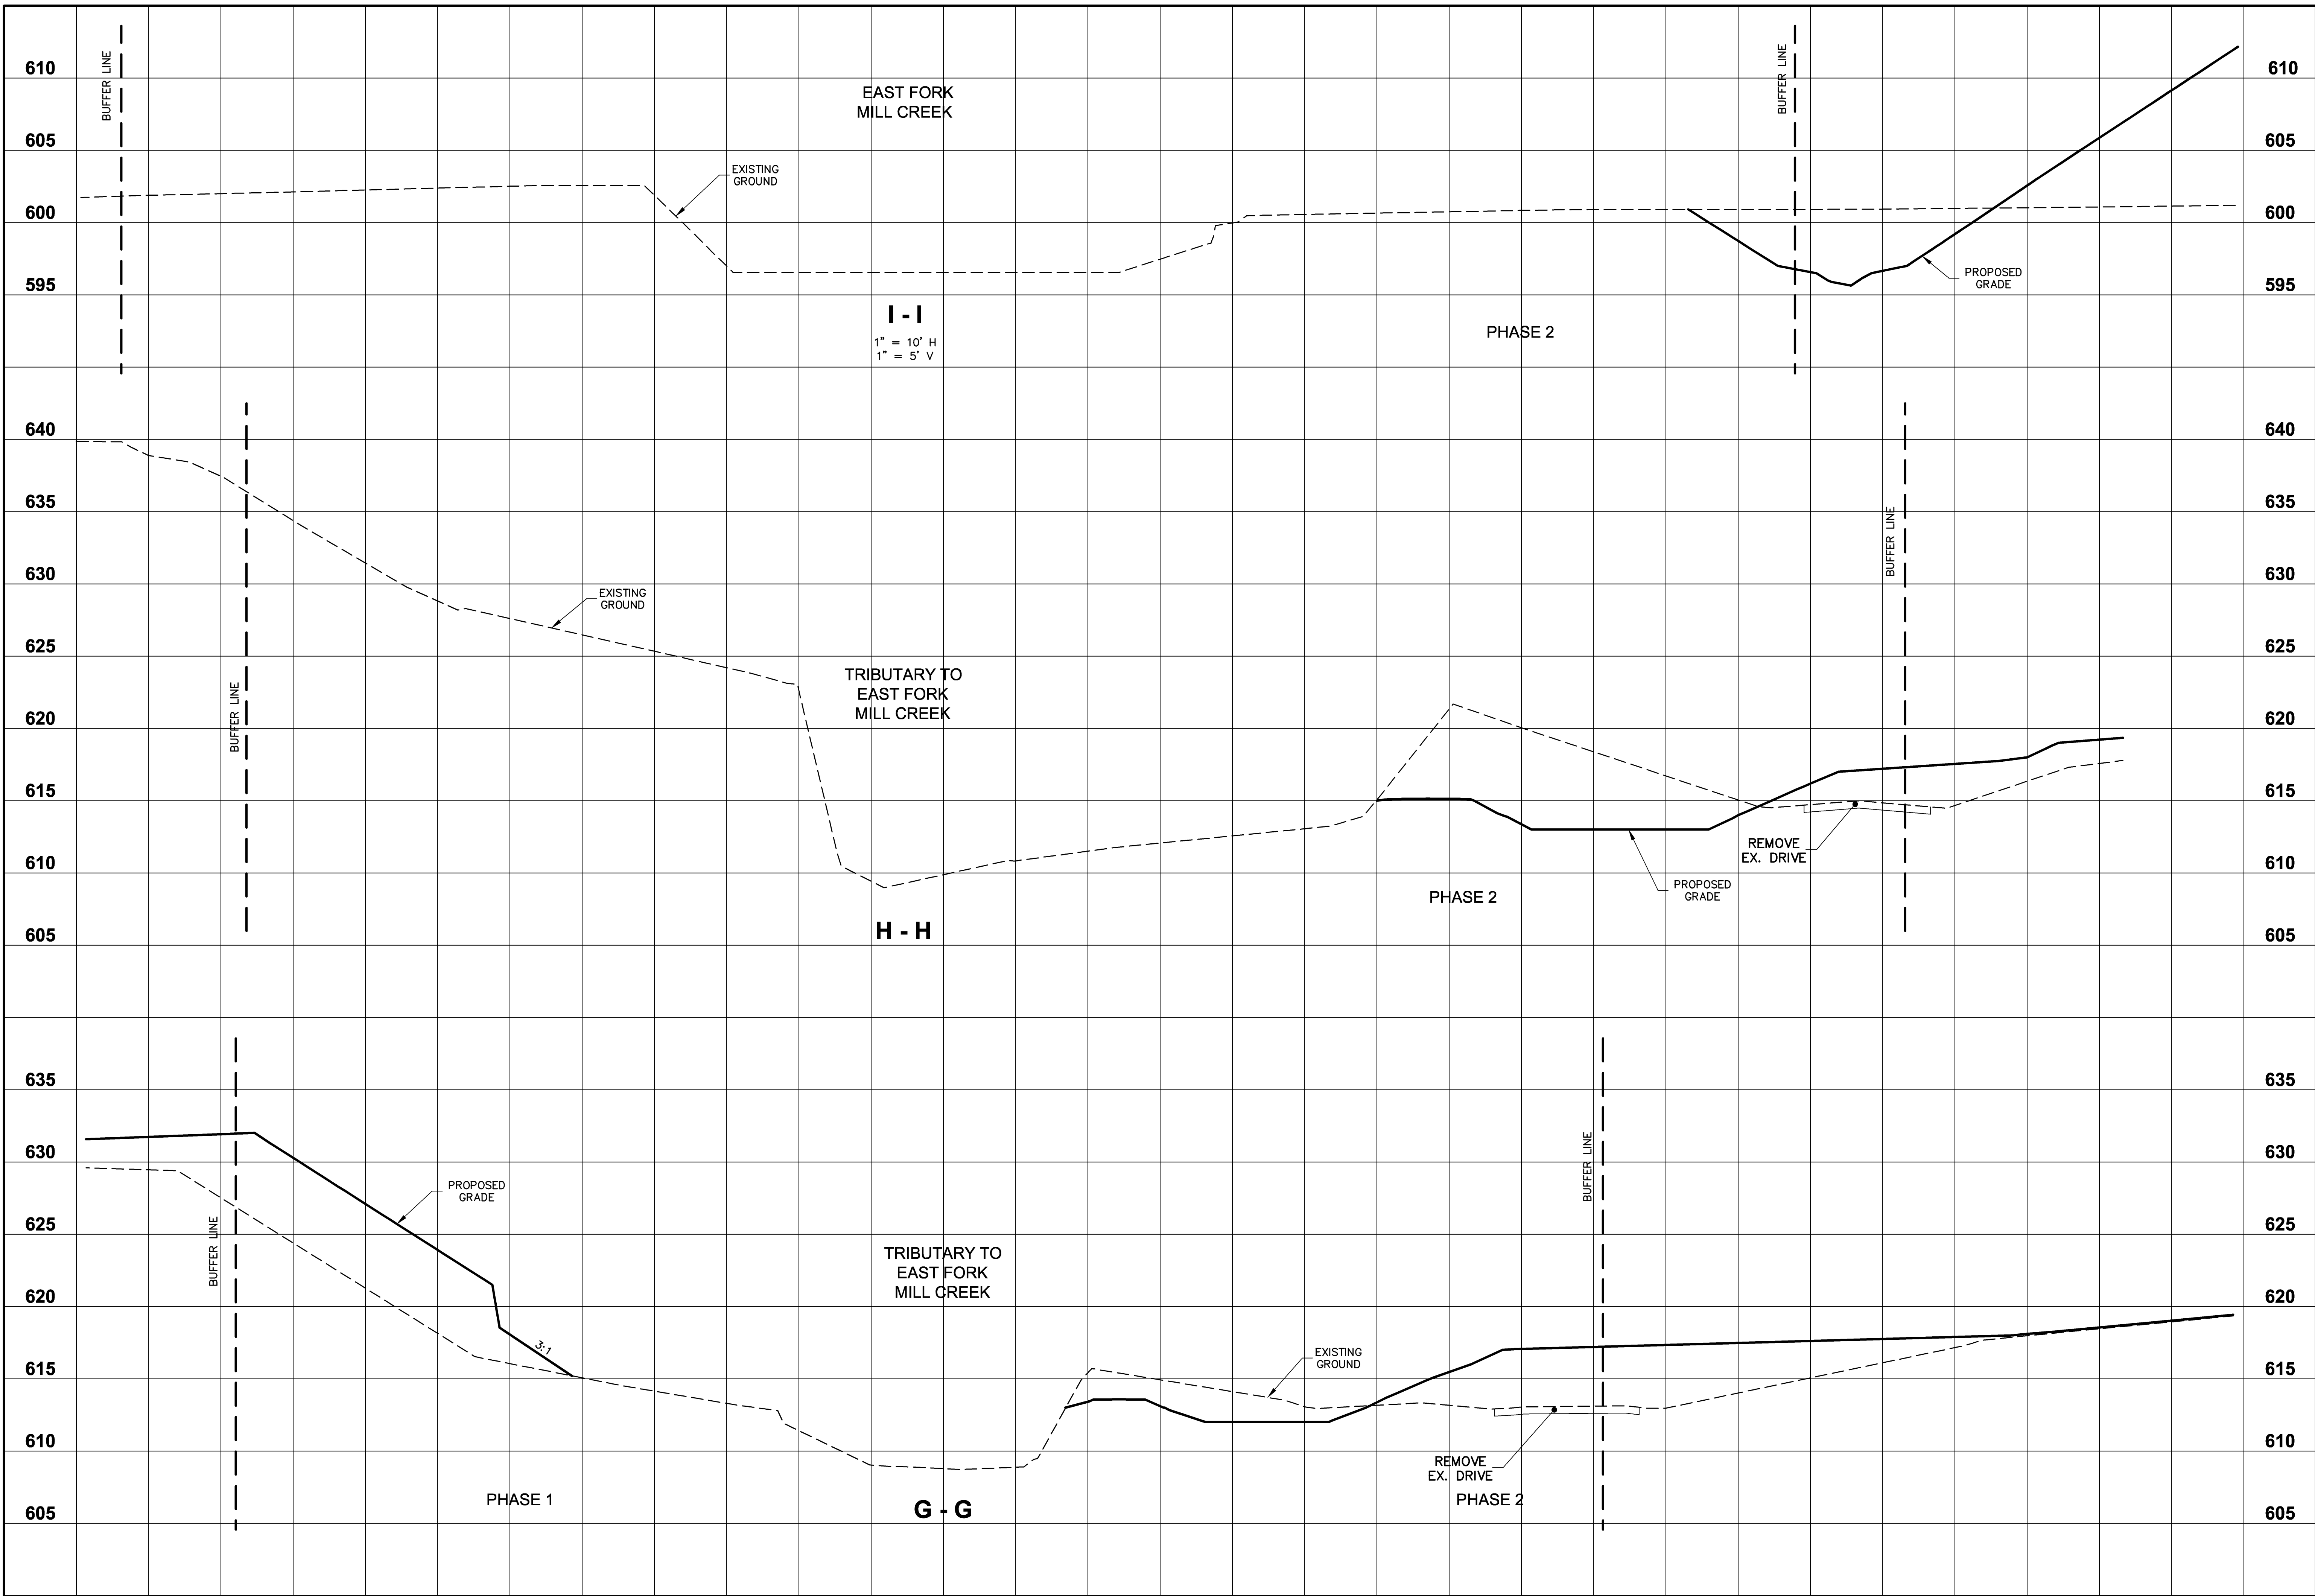

EAST FORK  
MILL CREEK

EXISTING  
GROUND

PROPOSED  
GRADE

**I - I**

1" = 10' H  
1" = 5' V

PHASE 2

TRIBUTARY TO  
EAST FORK  
MILL CREEK

EXISTING  
GROUND

**H - H**

PHASE 2

REMOVE  
EX. DRIVE

PROPOSED  
GRADE

TRIBUTARY TO  
EAST FORK  
MILL CREEK

PROPOSED  
GRADE

3:1

**G - G**

REMOVE  
EX. DRIVE

EXISTING  
GROUND

PHASE 2


PHASE 1

BUFFER AREA

**SECTIONS GG - II**

**CENTRE PARK  
OF WEST CHESTER**  
SITUATED IN  
SECTION 27, TOWN 3, RANGE 2  
WEST CHESTER TOWNSHIP  
BUTLER COUNTY, OHIO

PREPARED BY

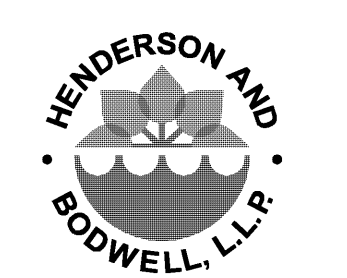

CONSULTING ENGINEERS  
3530 IRWIN-SIMPSON RD.  
MASON, OHIO 45040  
(513) 398-1728  
PLAINVIEW, NEW YORK  
(516) 935-8870

SHEET

**10**  
OF 10

2 WORKING DAYS  
BEFORE YOU DIG  
CALL TOLL FREE: **800-362-2764**  
OHIO UTILITIES PROTECTION SERVICE

NO.	DESCRIPTION	DATE

NO.	DESCRIPTION

P:\CHFD\Improvement Plans\Map\CHFD2\_BASEMAP.dwg, STREAM SECTIONS G-I, 10/9/2008 3:30:29 PM, Job, 11

P:\CHFD\Improvement Plans\Map\CHFD2\_BASEMAP.dwg 10/9/2008 3:35:38 PM EDT