


EAST BLDG. LINE

5' 10' 15' 20' 25' 30'

REAR GRADING DETAILS SH. 1 OF 2

675
674

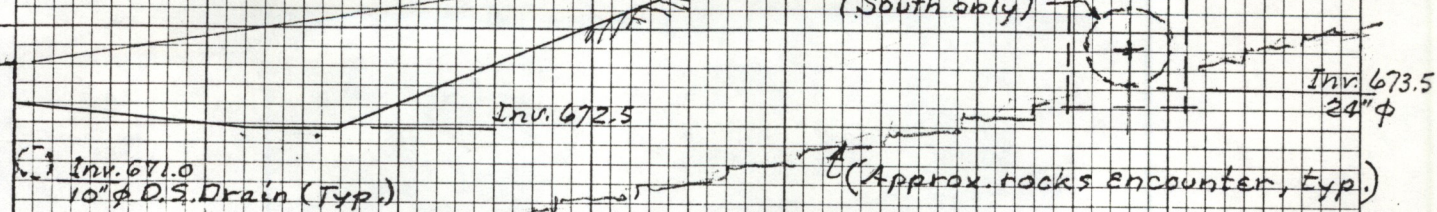


STATION 0+00

SCANNED

(F.F.)

4" Perf'd Drain (Typ.)

675
674

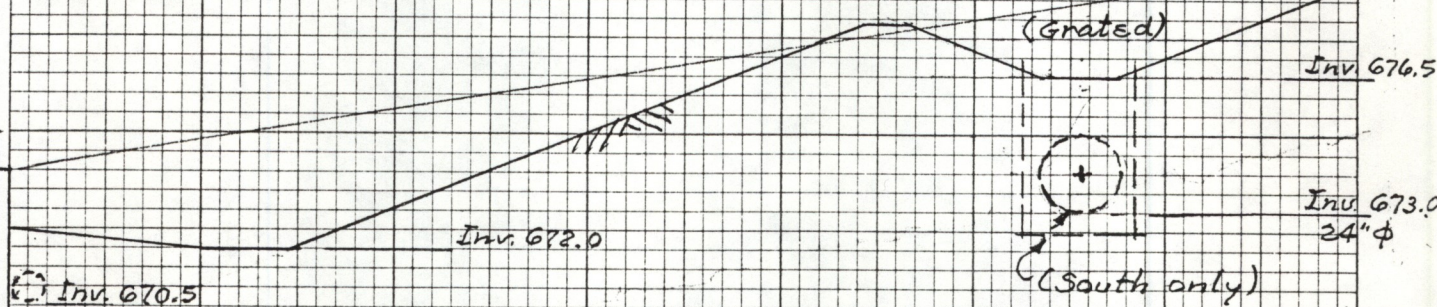


STATION 0+50 N. OR S.

(F.F.)

4"φ

675
674

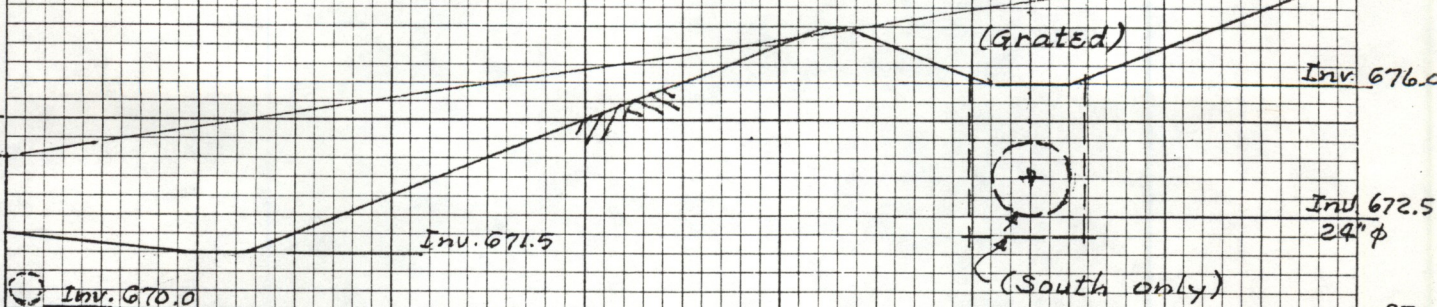

STATION 1+00 N. OR S.


(F.F.)

4"φ




FAST
BLDG.
LINE

5' 10' 15' 20' 25' 30' 40'

REAR GRADING DETAILS SHT. 2 OF 2

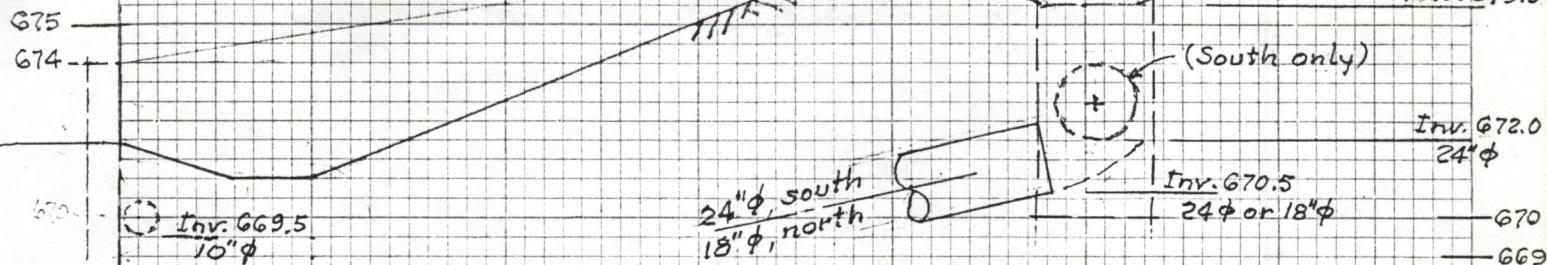

STATION 1+50 N.O.R.S.

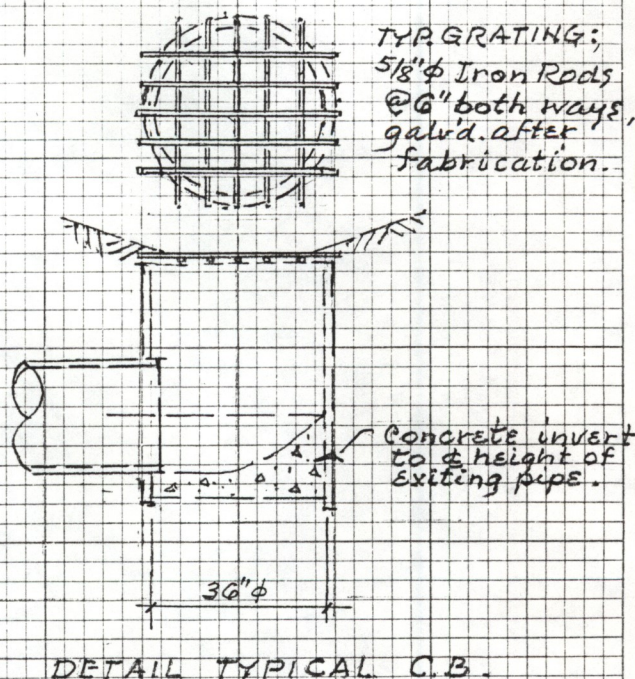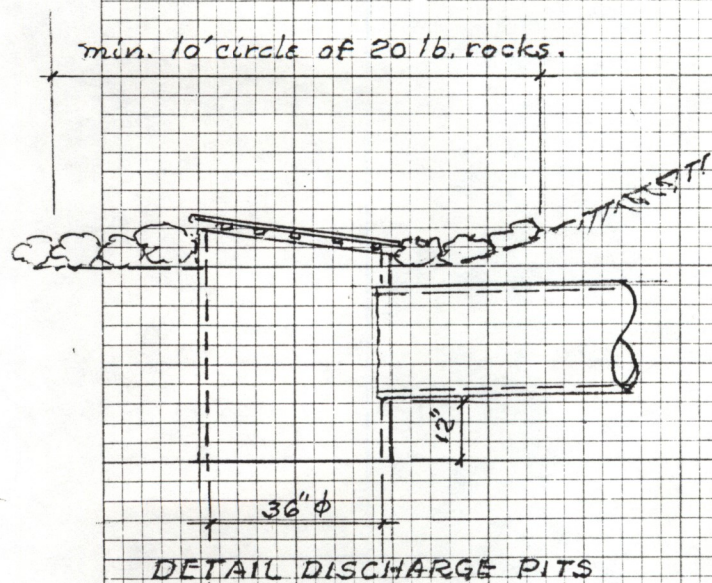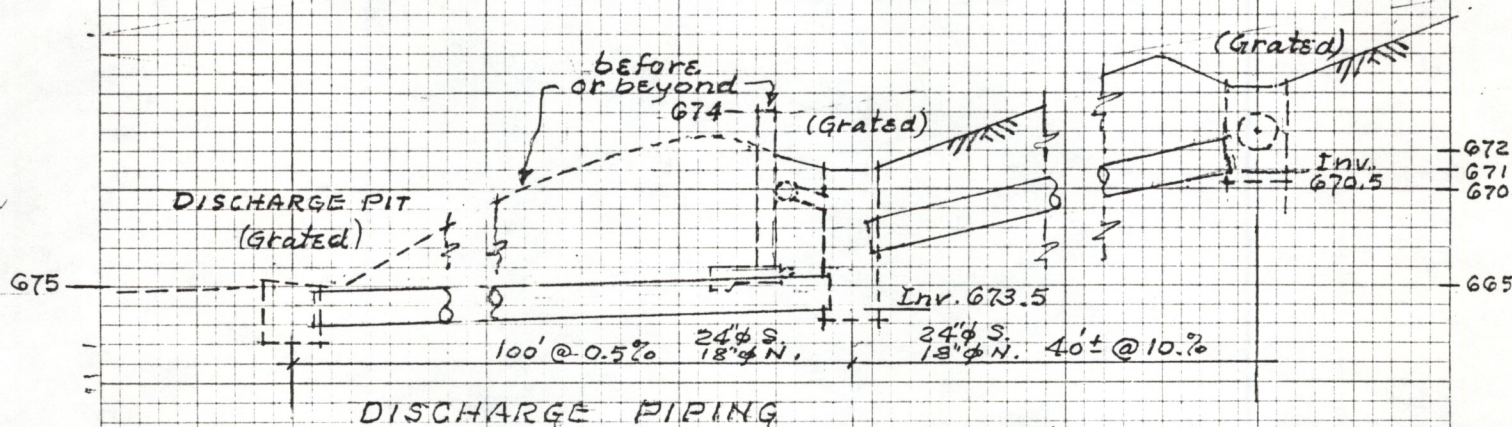

TYR GRATING;
5/8" ϕ Iron Rods
@ 6" both ways,
galvd. after
fabrication.