
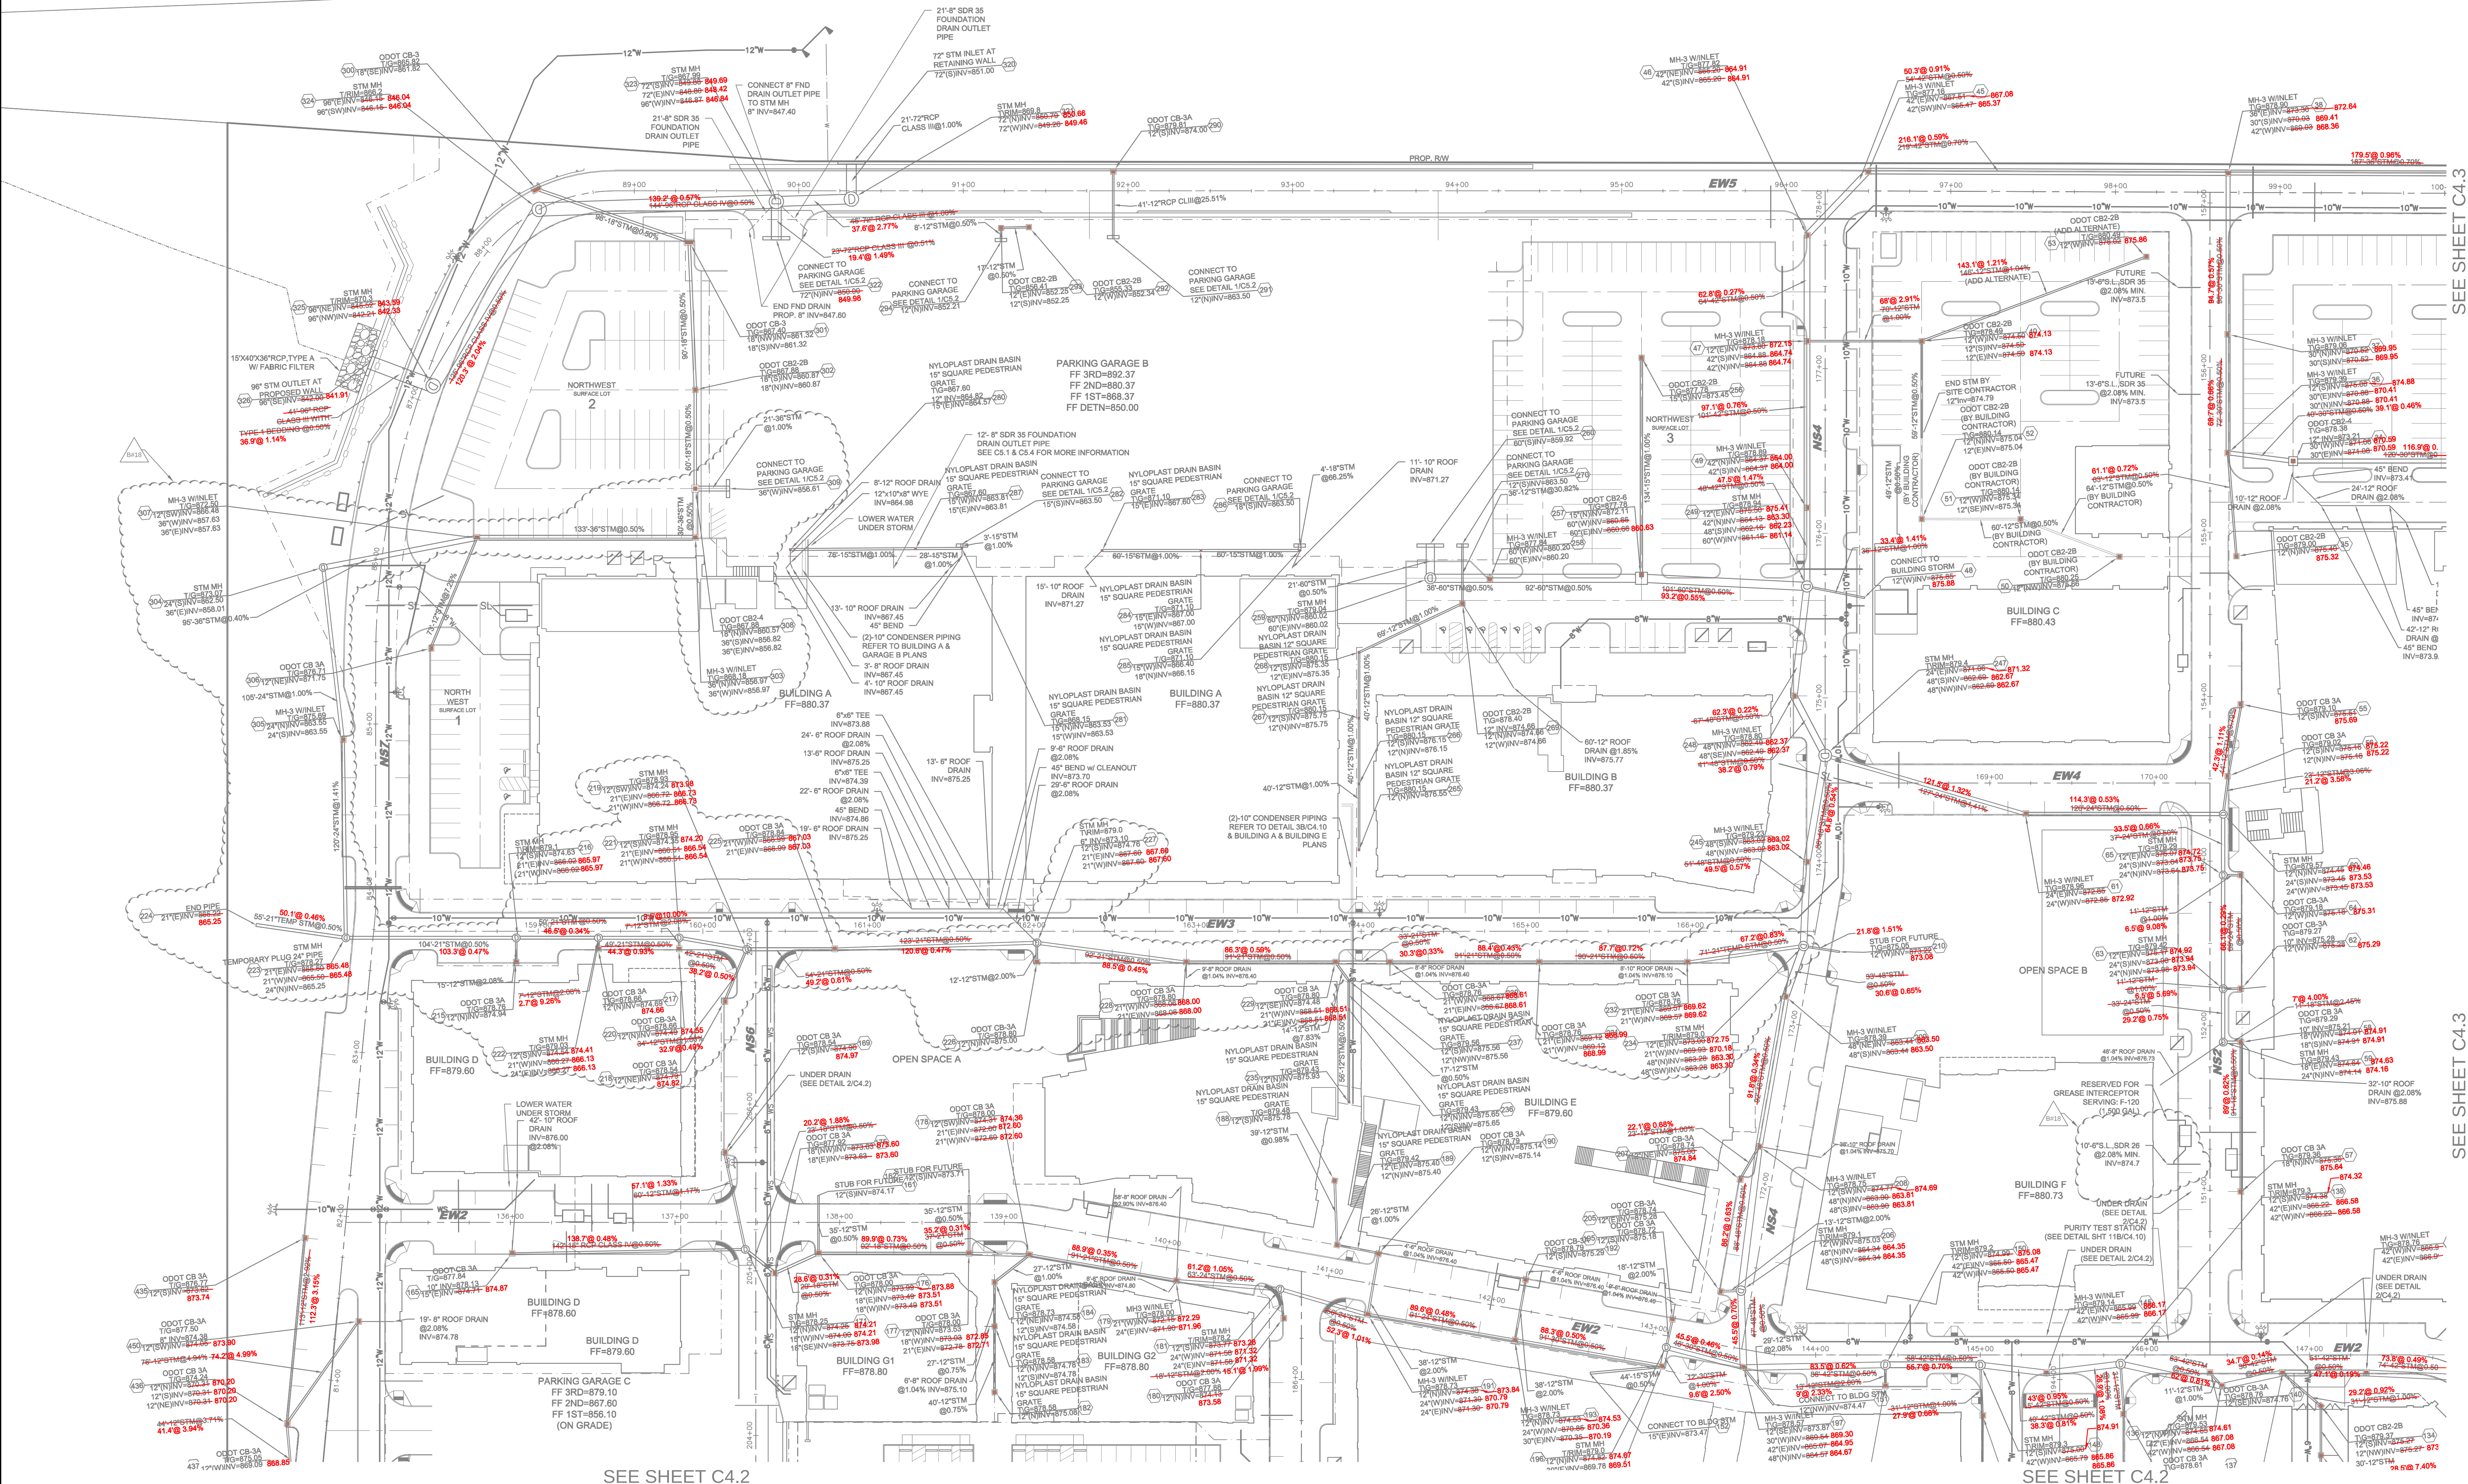


S.R. 129

BUTLER COUNTY VETERA

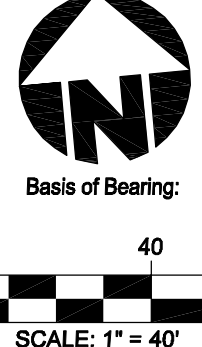

SEE SHEET C4.2

SEE SHEET C4.2

SEE SHEET C4.3

SEE SHEET C4.3

SITE BIDDING DOCUMENTS
LIBERTY CENTER PHASE 1

LIBERTY CENTER PHASE 1
SECTION 13, TOWN 3, RANGE 3
BUTLER COUNTY, OHIO



Drawn by: AJW
Checked by: JSD
Issue Date: 09-30-13

Sheet: **C4.1**

LIBERTY CENTER PHASE 1
SECTION 13, TOWN 3, RANGE 3
BUTLER COUNTY, OHIO

LIBERTY CENTER PHASE 1
SECTION 13, TOWN 3, RANGE 3
BUTLER COUNTY, OHIO

Item	Revisions	Revision Description
1	02-15-14	AW JSD
2	03-14-14	AW JSD
3	03-14-14	AW JSD
Drawn by: AJW
Checked by: JSD
Issue Date: 09-30-13

Sheet: **C4.1**